

GENERAL NOTES

Prior to commencement of works Builder to set out works and advise of any discrepancies.


All works to comply with Health & Safety Regulations and good building practices.

All dimensions to be checked on site by the contractor and any queries referred to the agent given a reasonable time to reply.


The materials and goods are to be of good quality and to meet all relevant British Standards where not described in detail in the spec. The manufacturer's recommendations to be observed at all times.

PARTY WALL ACT

If the works come under the Party Wall by working on or near a boundary notice to be served in accordance with the Party Wall Act 1996 prior to works being carried out. Care must be taken to avoid damage to neighbours property and any damage made good.

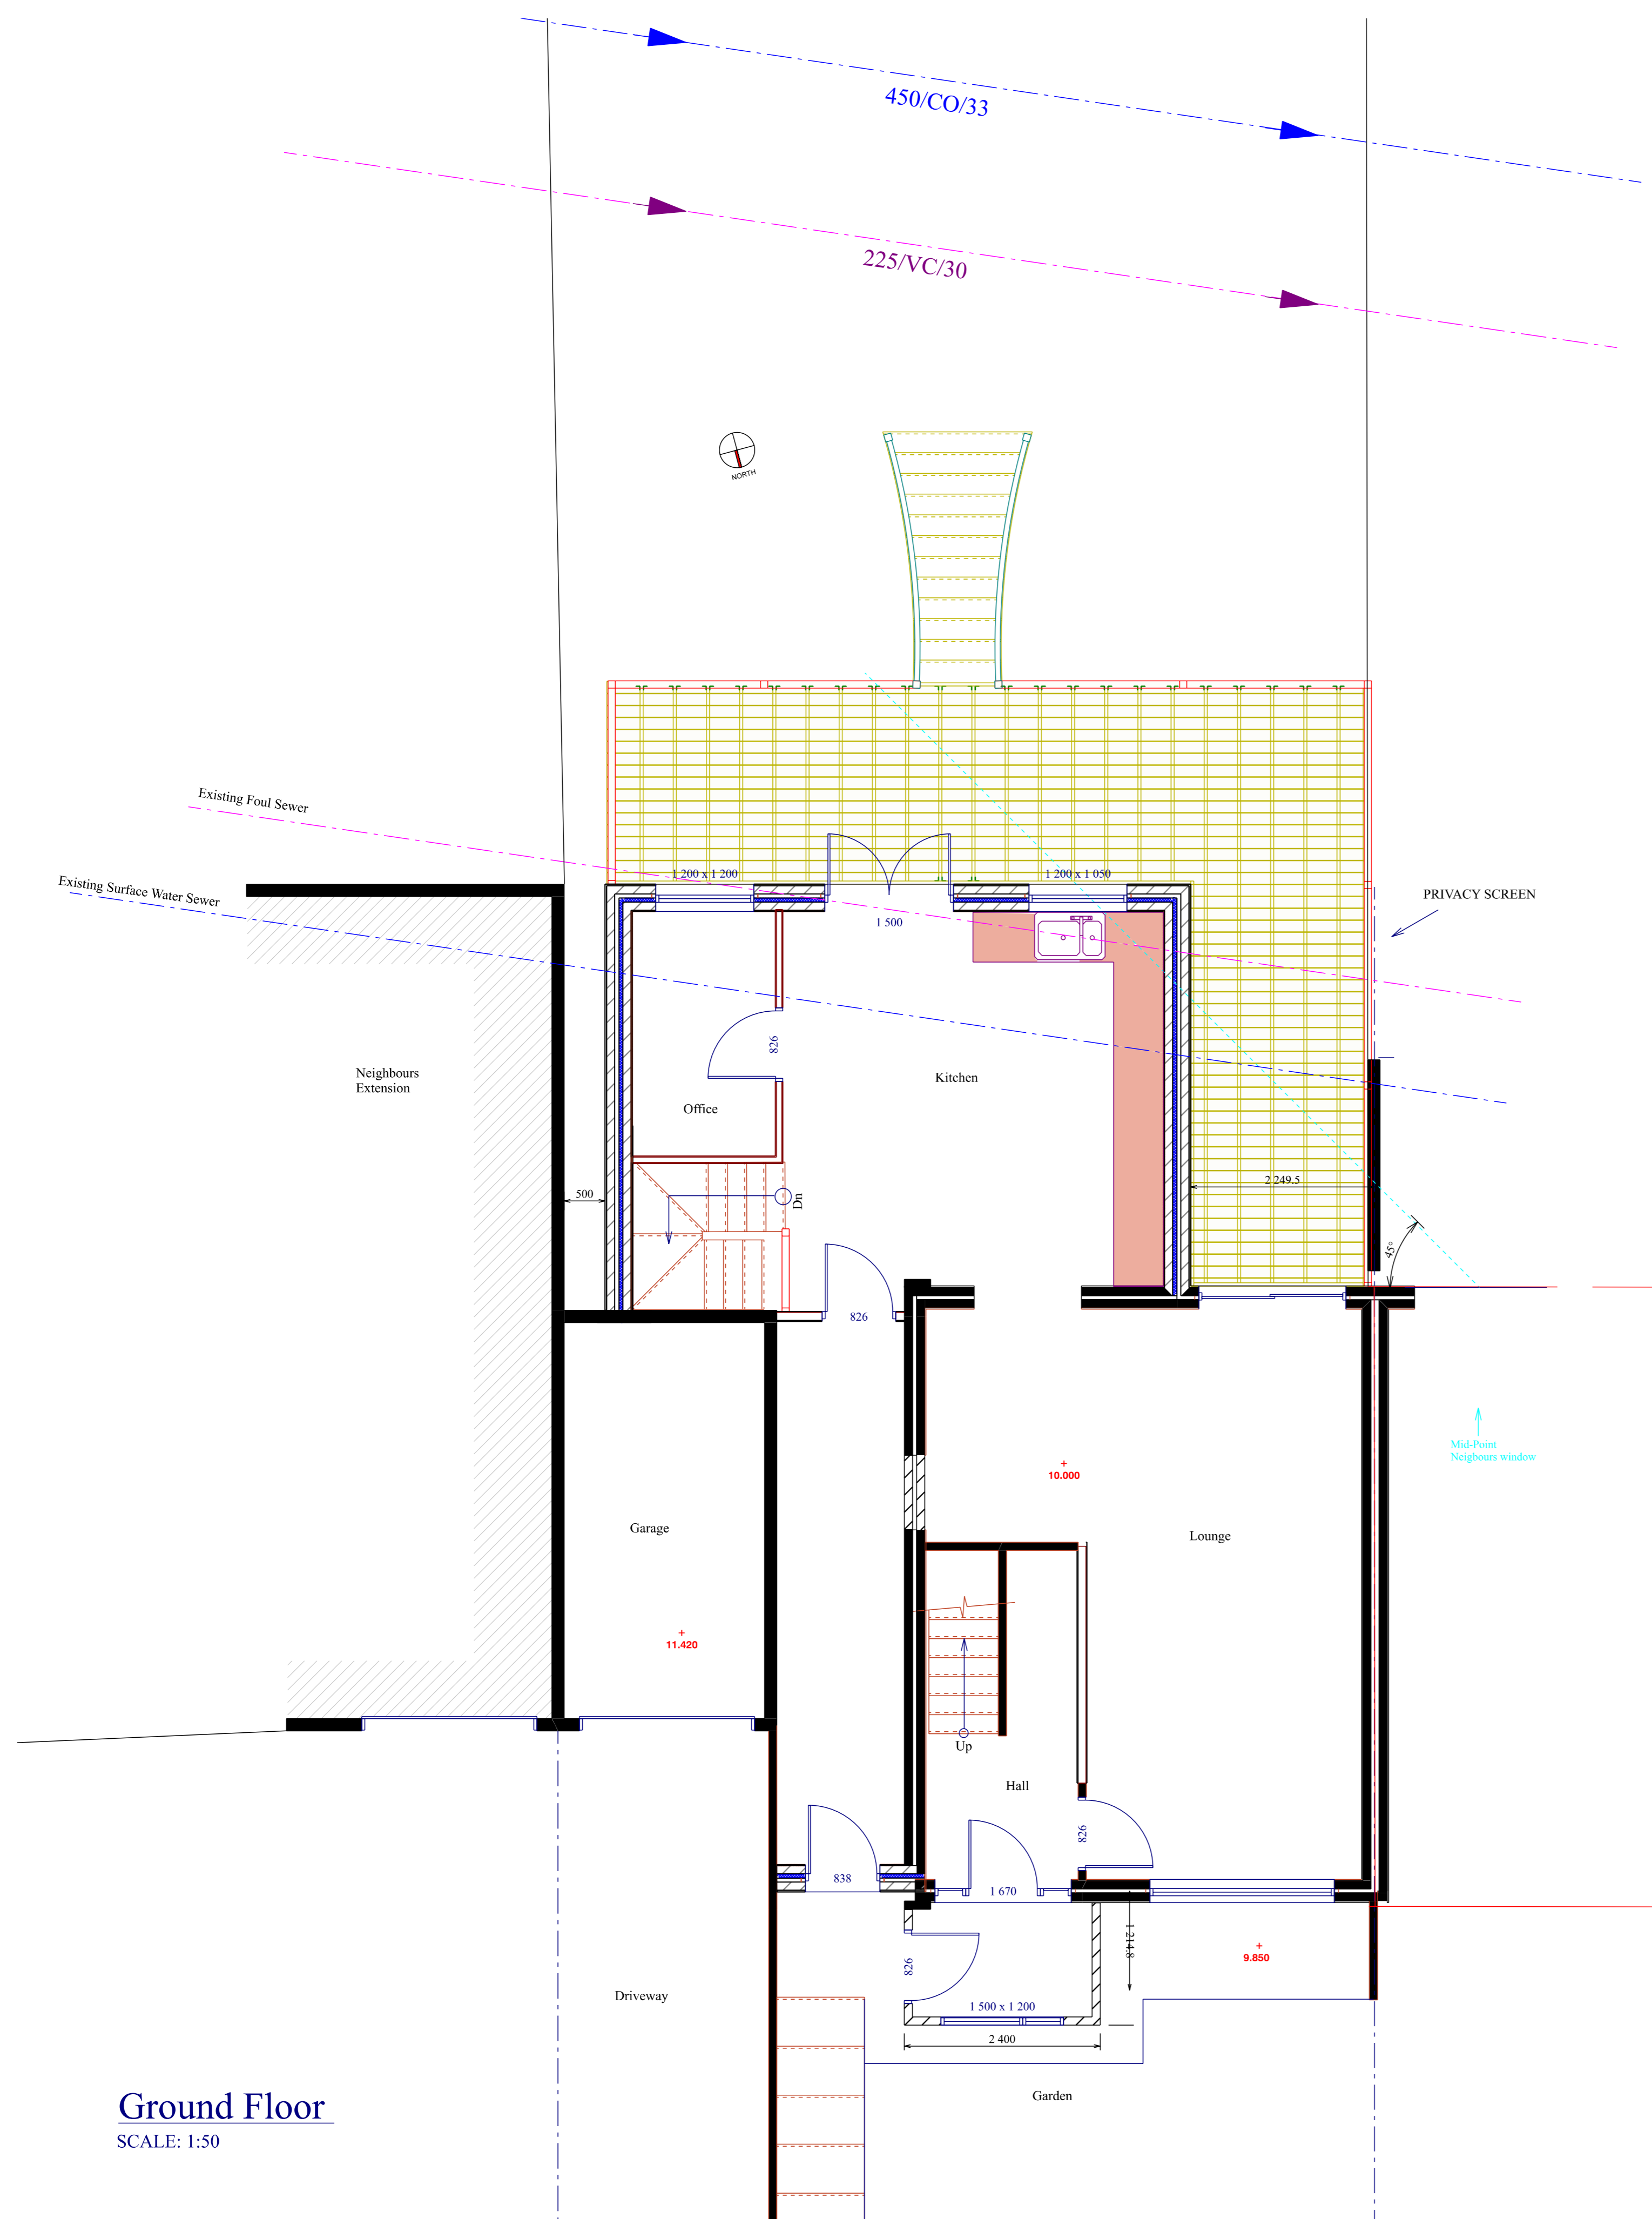

Ground Floor
SCALE: 1:50

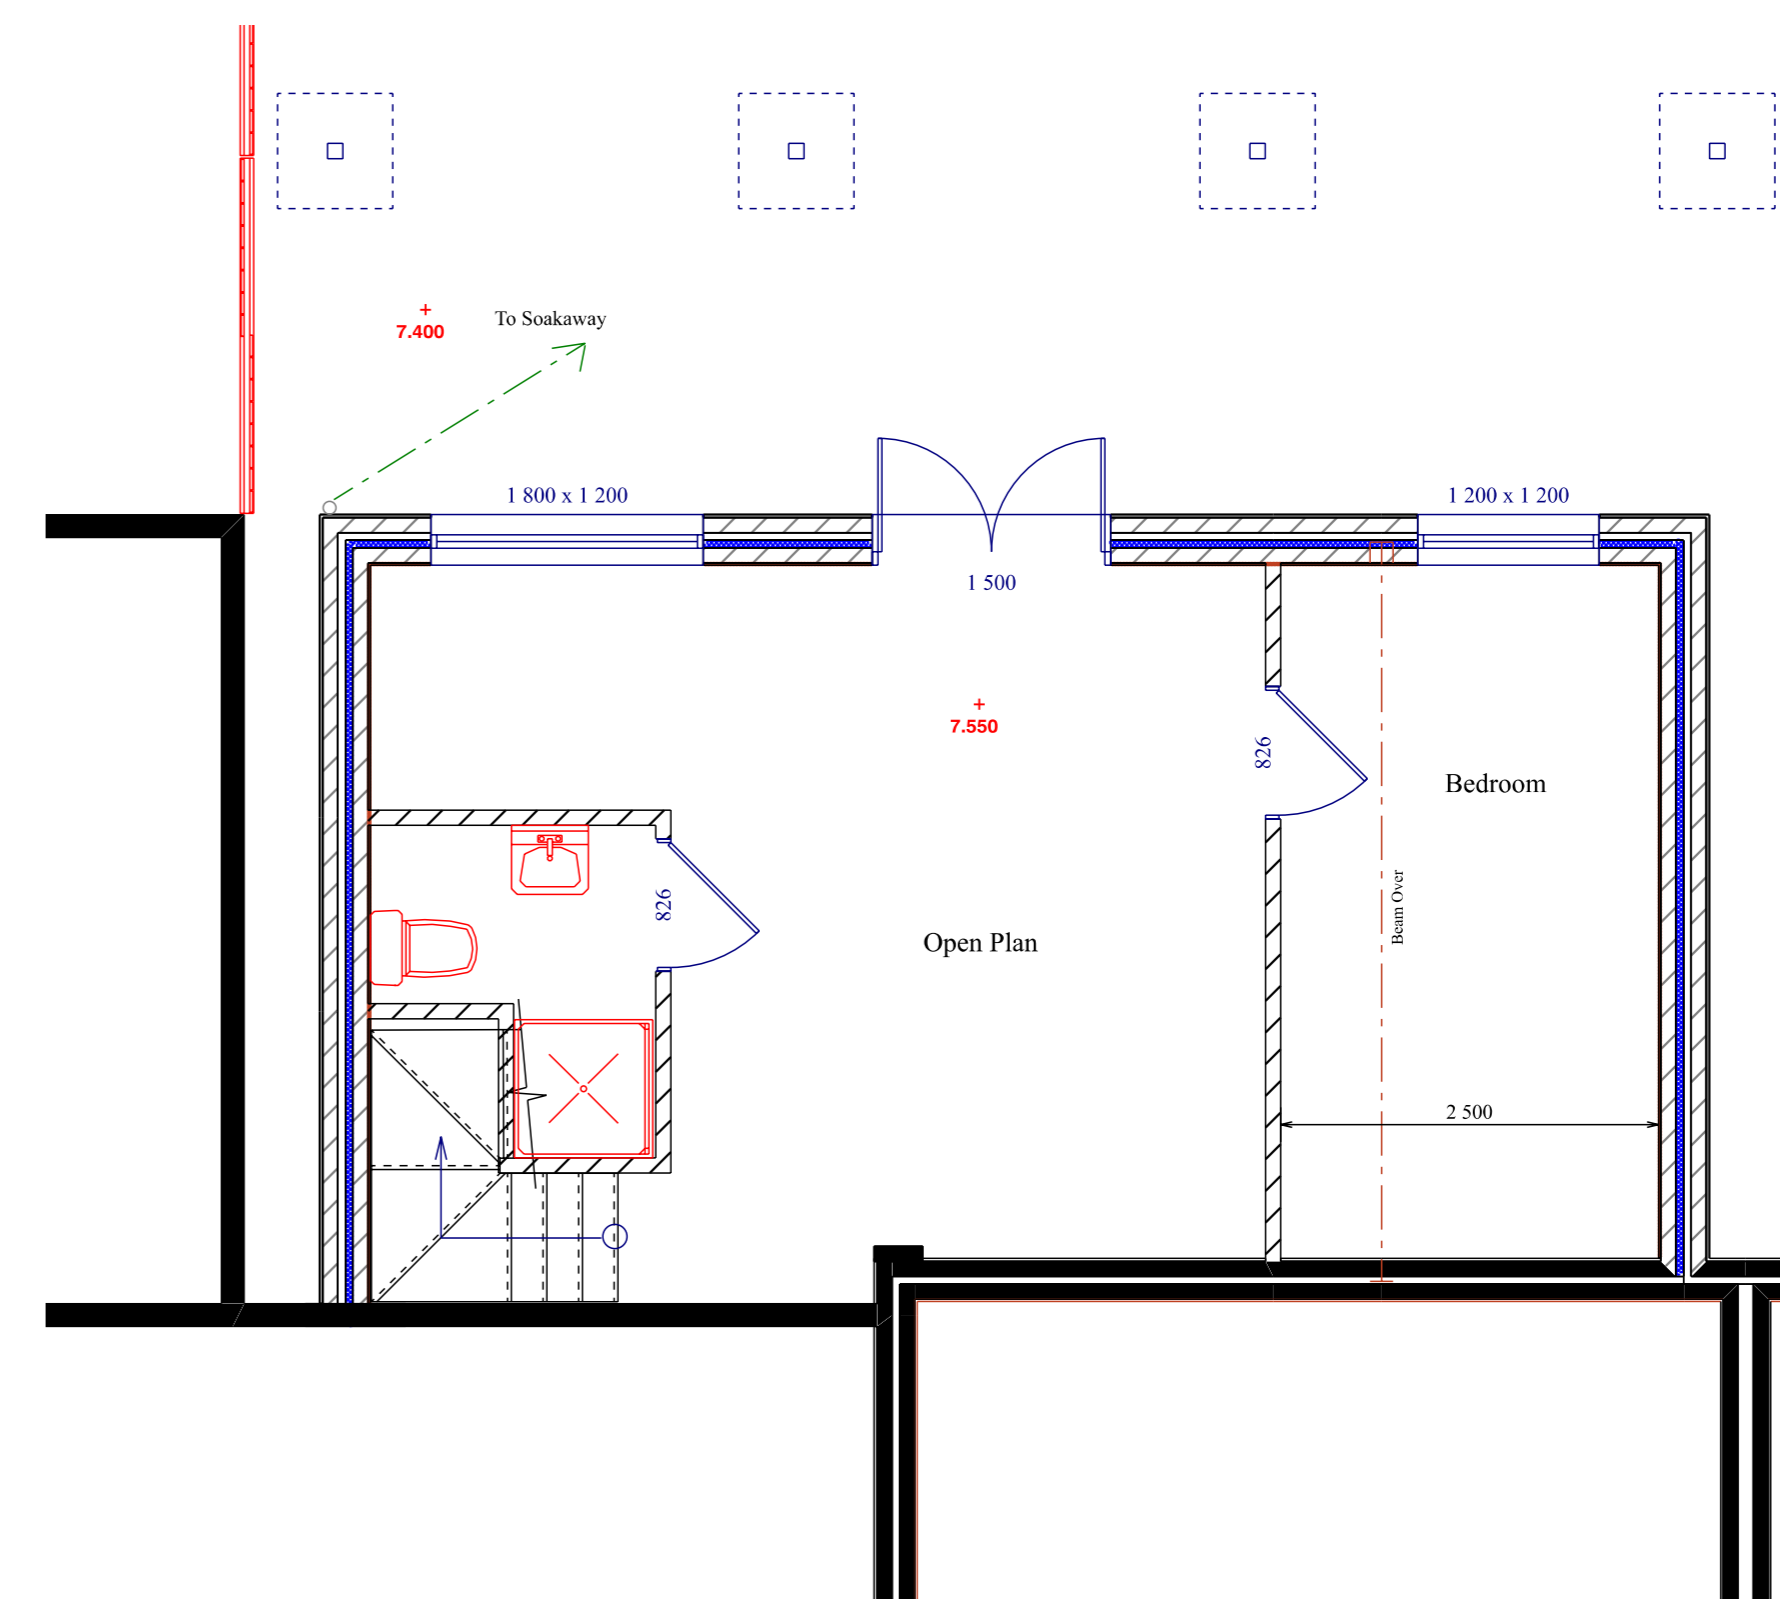

Lower Ground
SCALE: 1:50

ALL DIMENSIONS TO BE CHECKED ON SITE. WORK TO FIGURED DIMENSIONS WHERE POSSIBLE IF IN DOUBT ASK. REPORT ANY DISCREPANCIES AT ONCE BEFORE PROCEEDING. This drawing is copyright

Revision	Date	Description
		A.J. Mitchelmore MCIAT Ring Cottage, School Lane, Plymouth, St. Maurice, Plymouth, PL7 1NQ

AJM BUILDING DESIGN LTD
T: 01752 348013
F: 07963 444382
E: andrew.mitchelmore@sky.com
www.ajm-design.co.uk

Project
Proposed Extension
4 Cressbrook Close
Mainstone
Plymouth
PL6 8RZ

Drawing Title Proposed Floor Plans
Scale 1:50
Drawn By AJM
Drawing No. 1033/2
Rev