



NOTES //

DRAWING REVISION B
(06/01/2021)

- 041-DR-B-A1-001 EXISTING PLANS + ELEVATIONS
- 041-DR-B-A1-002 PROPOSED PLANS + ELEVATIONS
- 041-DR-B-A4-001 LOCATION PLAN

PLEASE NOTE

THESE DRAWINGS ARE FOR PLANNING PURPOSES ONLY AND SHOULD NOT BE USED AS CONSTRUCTION DRAWINGS. PLEASE REFER TO ENGINEERS DETAILS FOR SPECIFIC MEASUREMENTS AND SPECIFICATION.

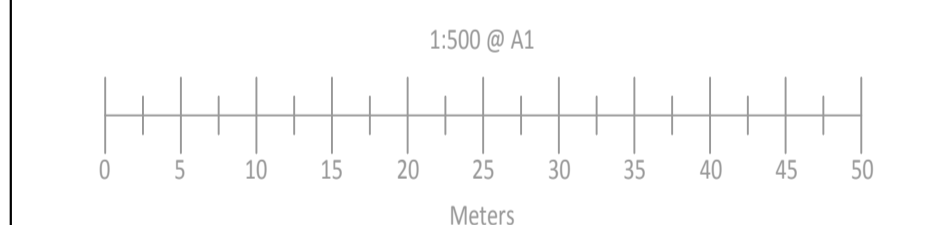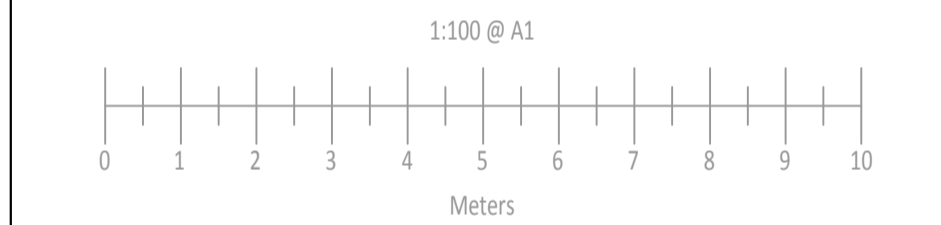

SITE
8 SPOUTHOUSE LANE
CAM
GLOUCESTERSHIRE
GL11 5JP


CLIENT BARR

DRAWING EXISTING PLANS AND ELEVATIONS

FILE 041-DR-B-A1-001


PROJECT NO.	SCALE	DATE
041	1:100 @ A1	06/01/2021

REVISION	DRAWING NO.
B	A1-001

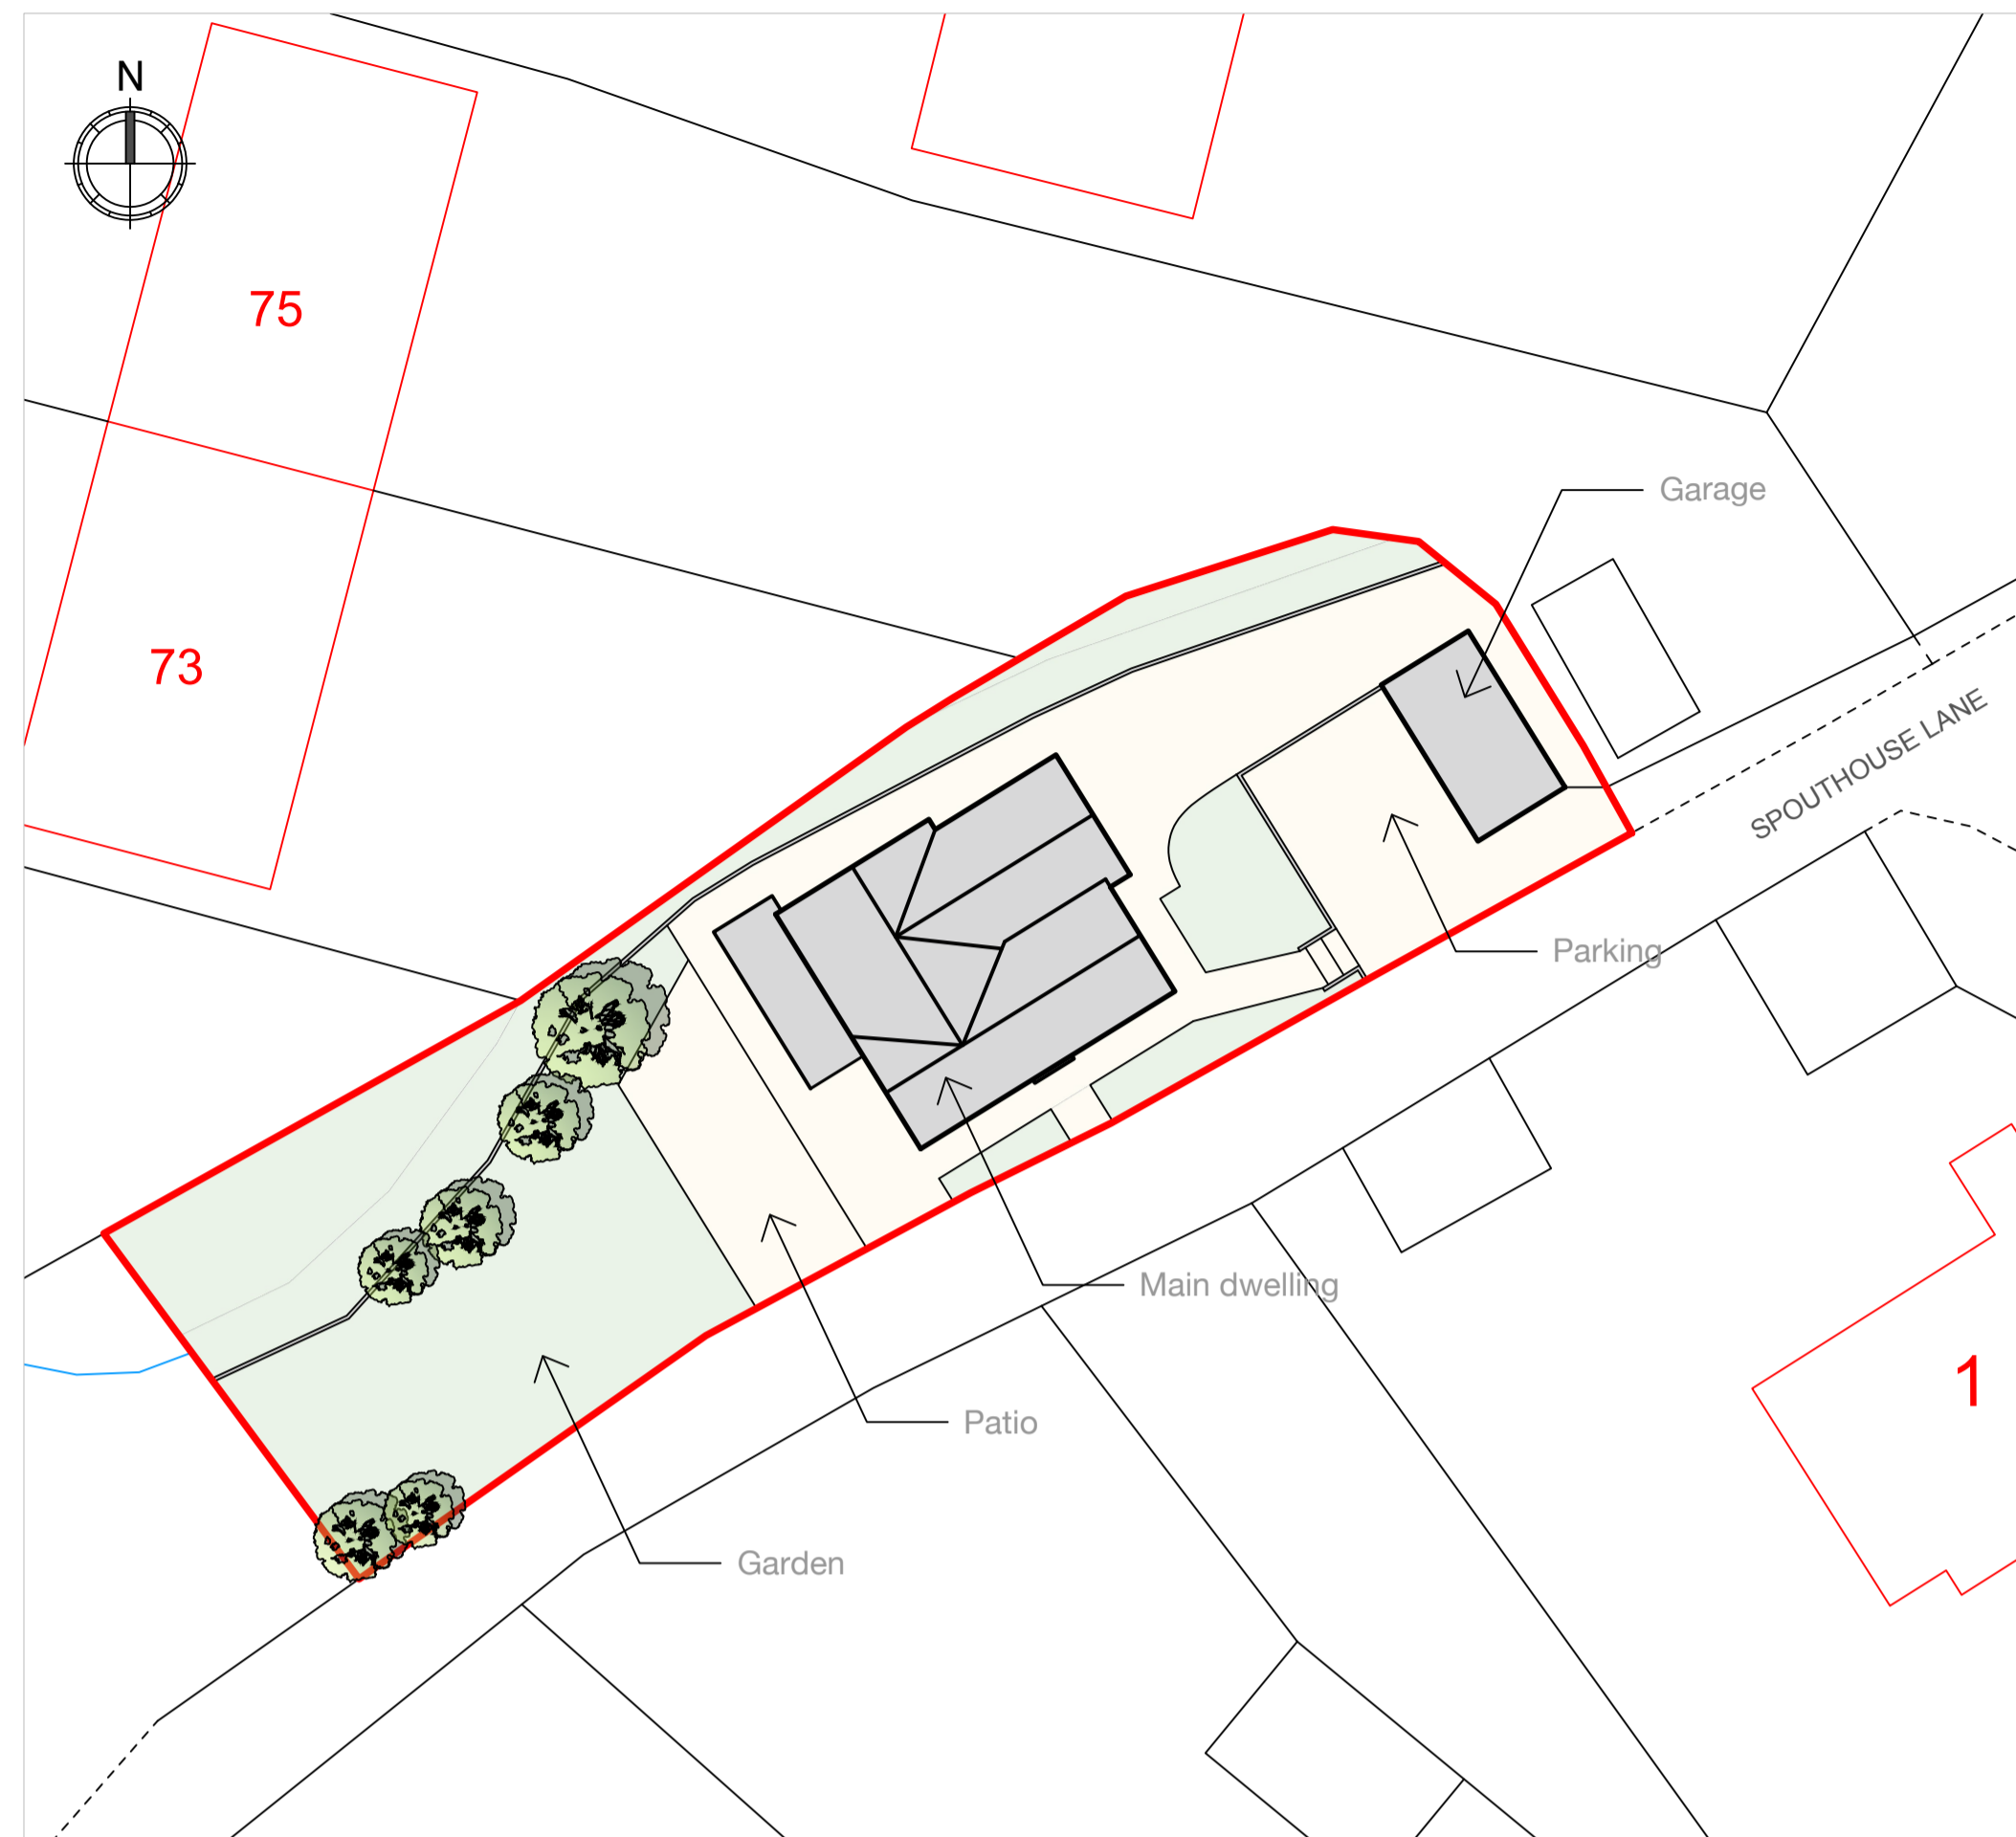


EXISTING SITE PLAN

1:200 @ A1

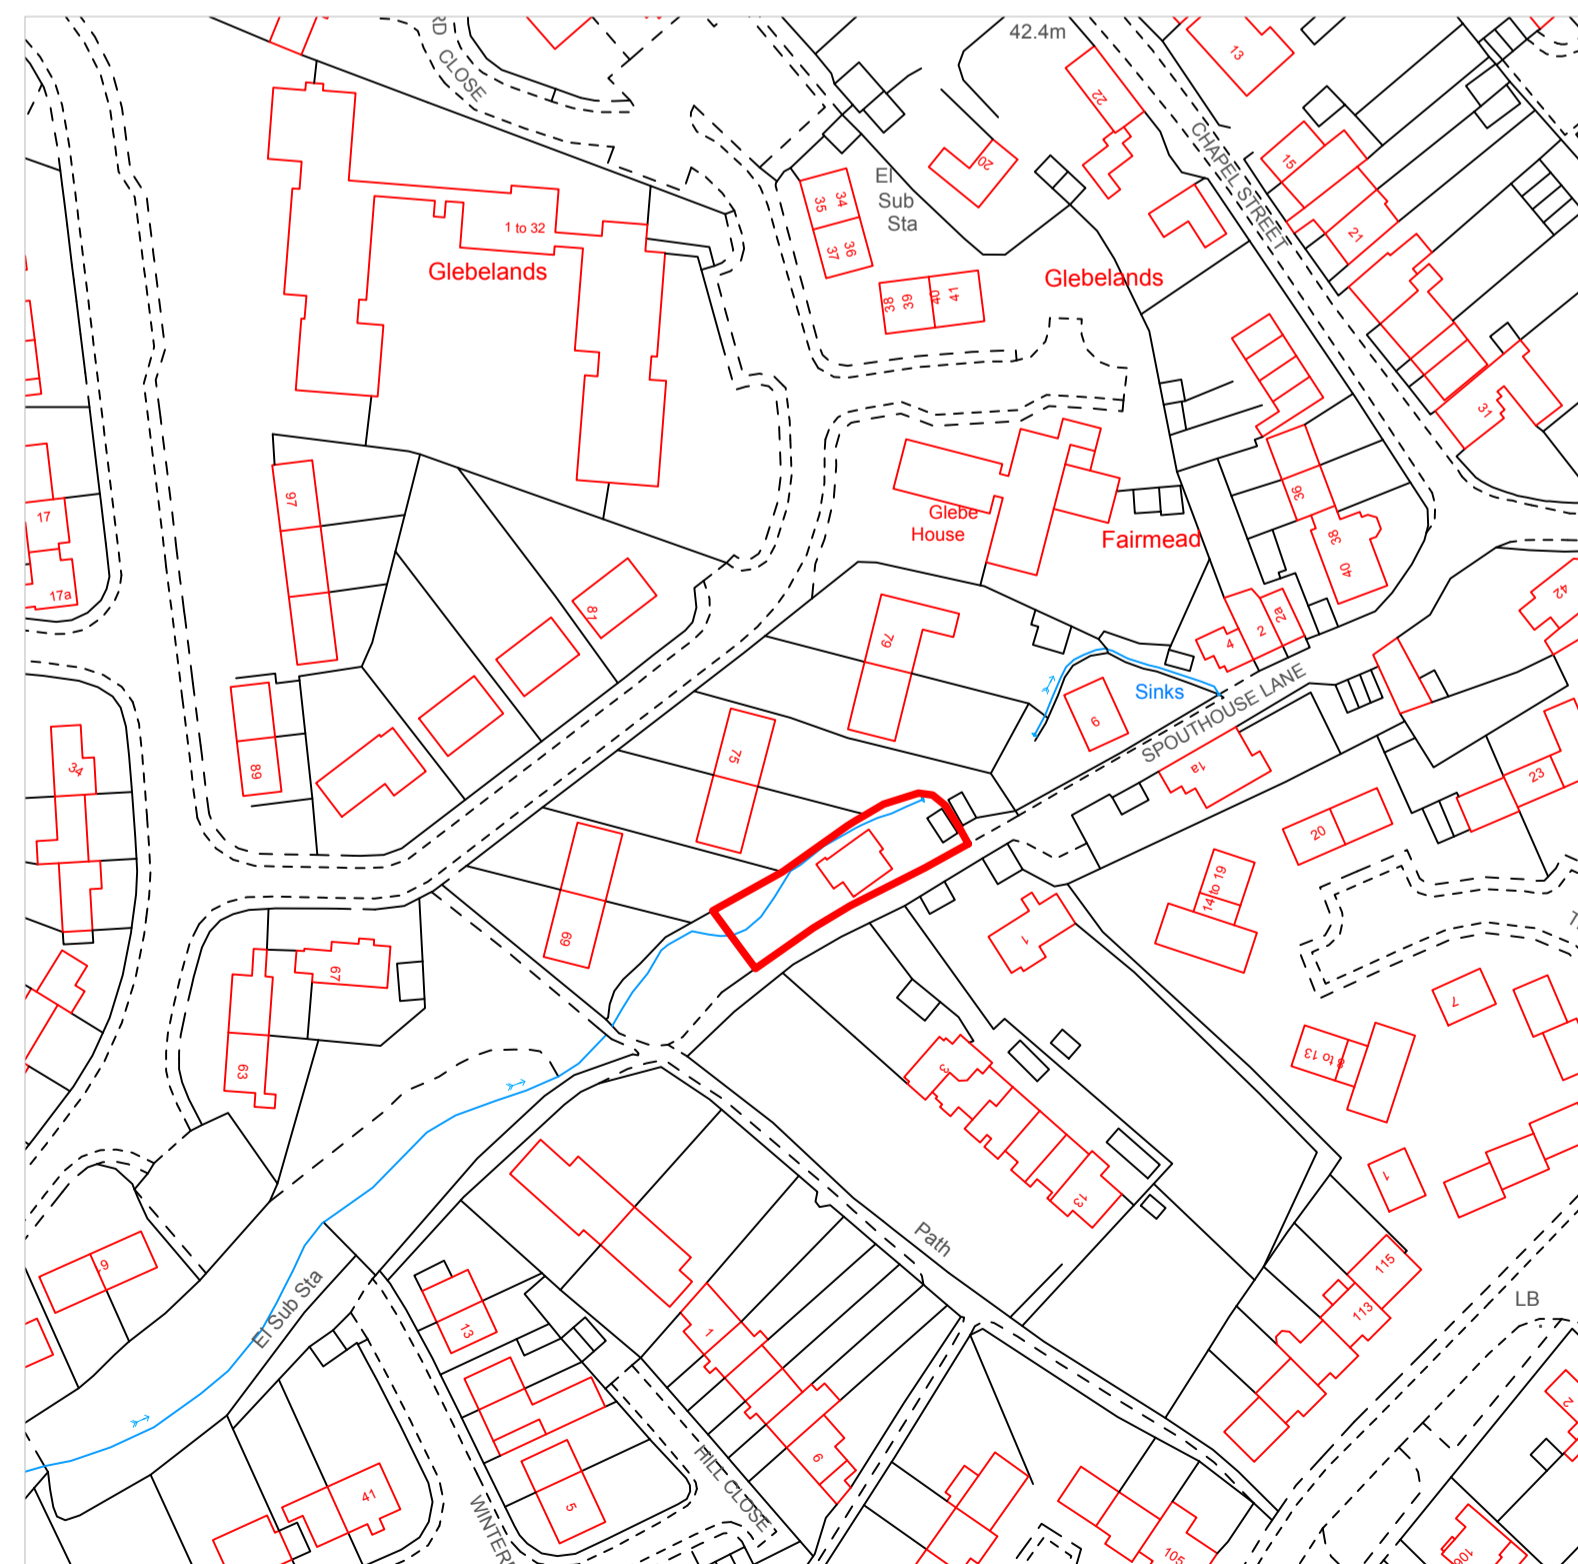


LOCATION PLAN

1:1250 @ A1

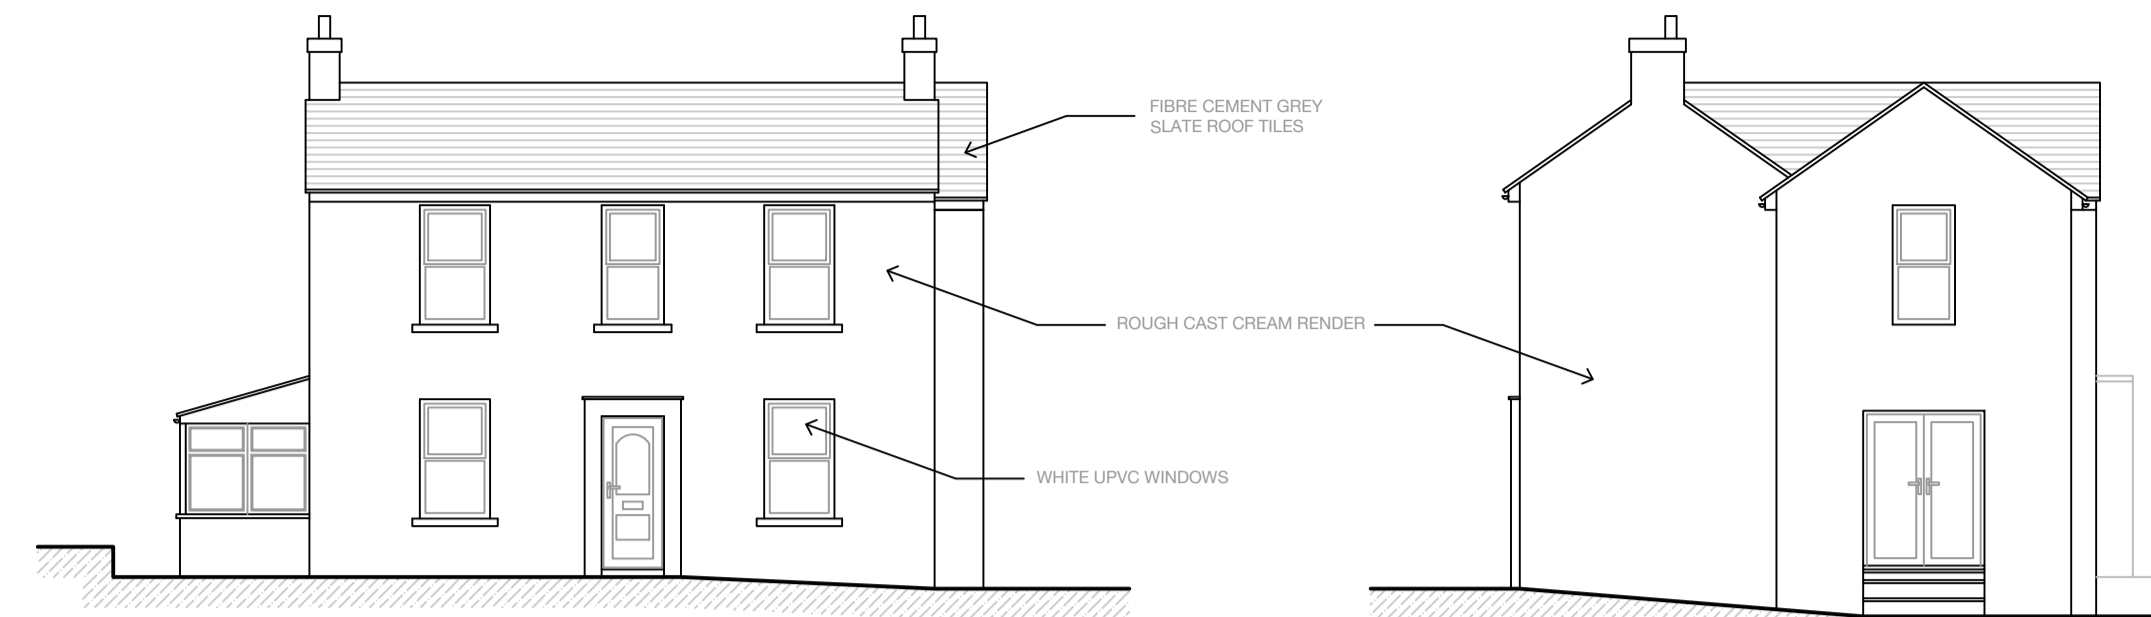

FRONT ELEVATION

SIDE ELEVATION

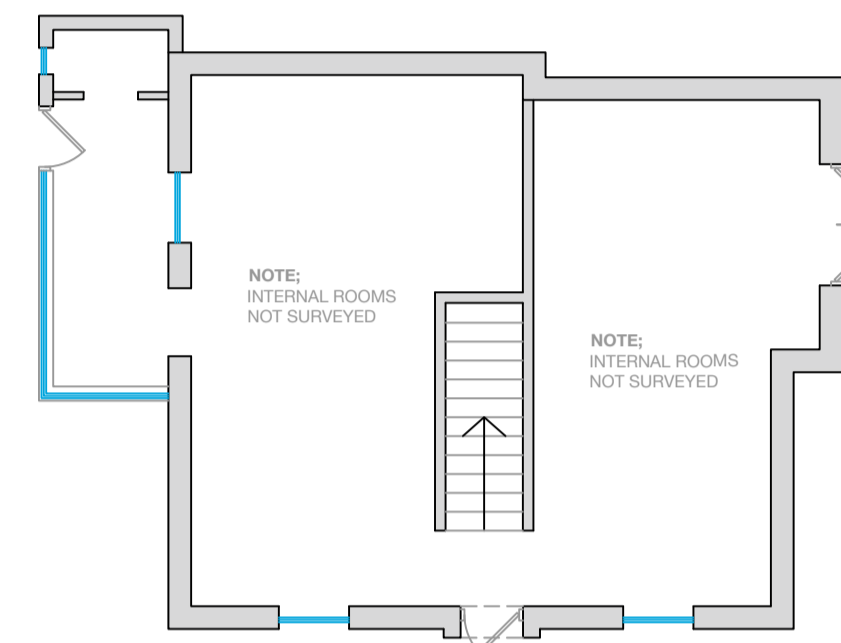

GROUND FLOOR PLAN

1:100 @ A1



SIDE ELEVATION




GARAGE FLOOR PLAN


1:100 @ A1



SIDE ELEVATION

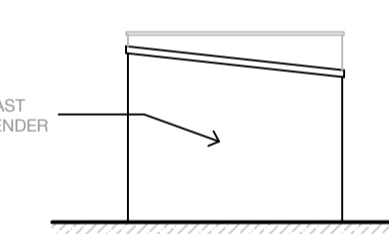

REAR ELEVATION

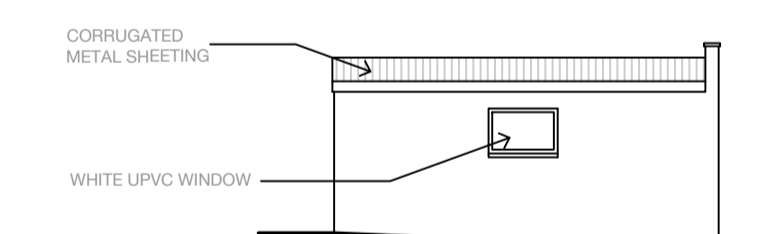

SIDE ELEVATION



FRONT ELEVATION



STREET SCENE