




Existing Ground Floor
1:100 Scale

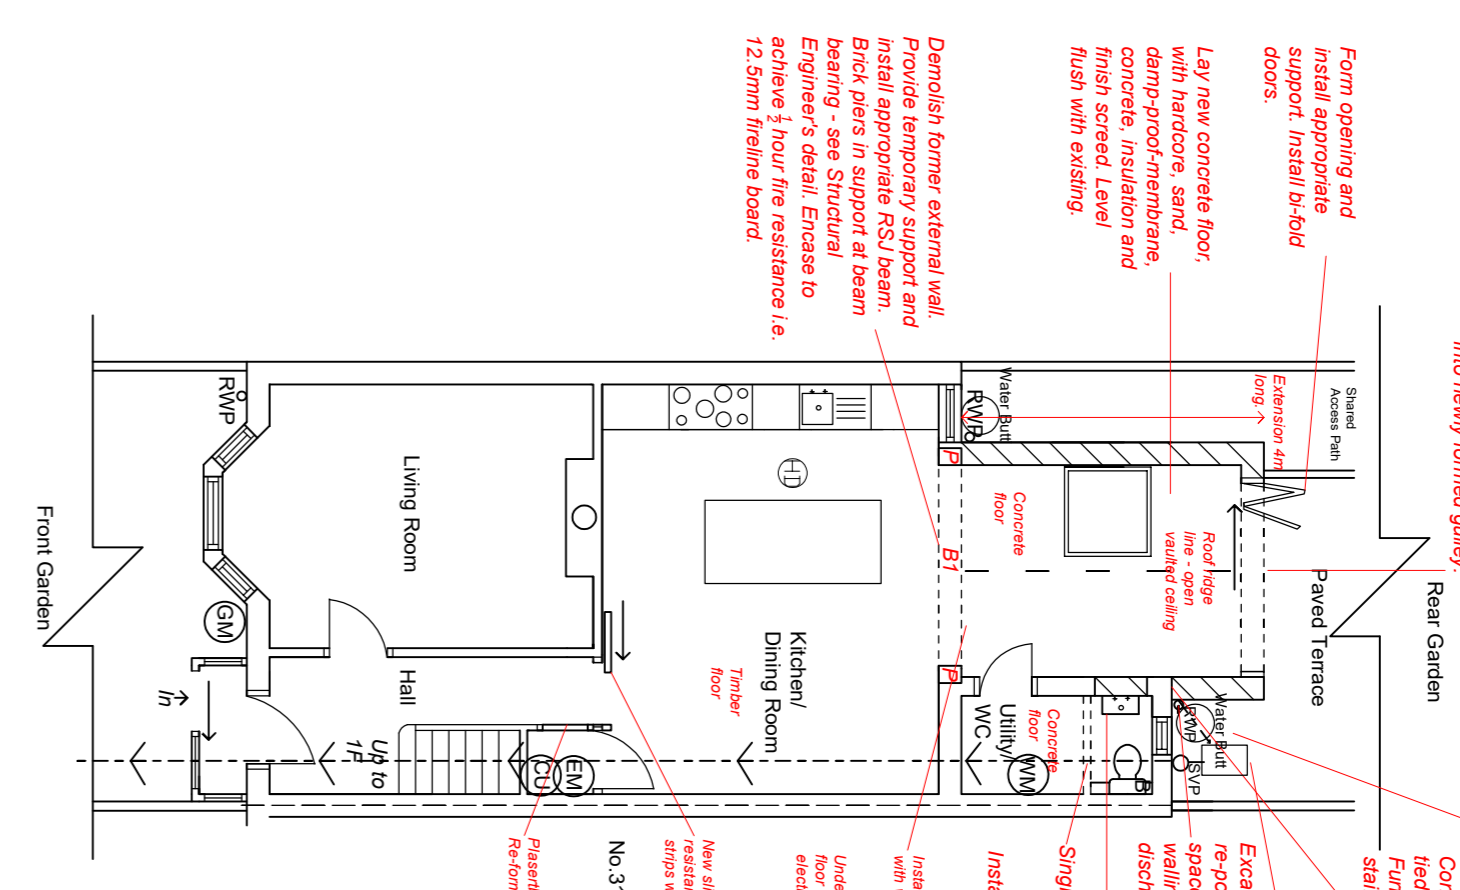


Proposed Ground Floor
1:100 Scale

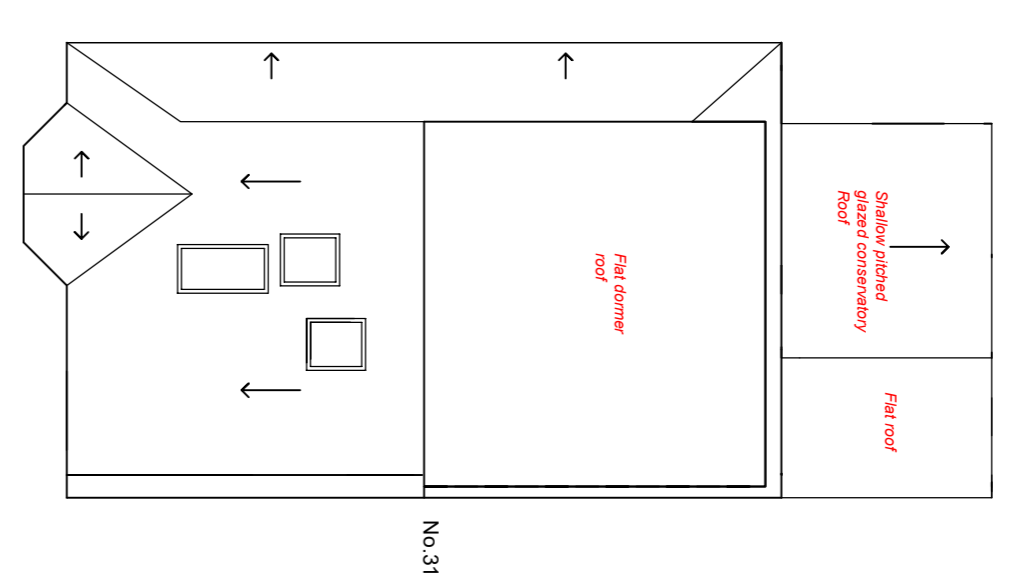


Existing Roof Plan
1:100 Scale

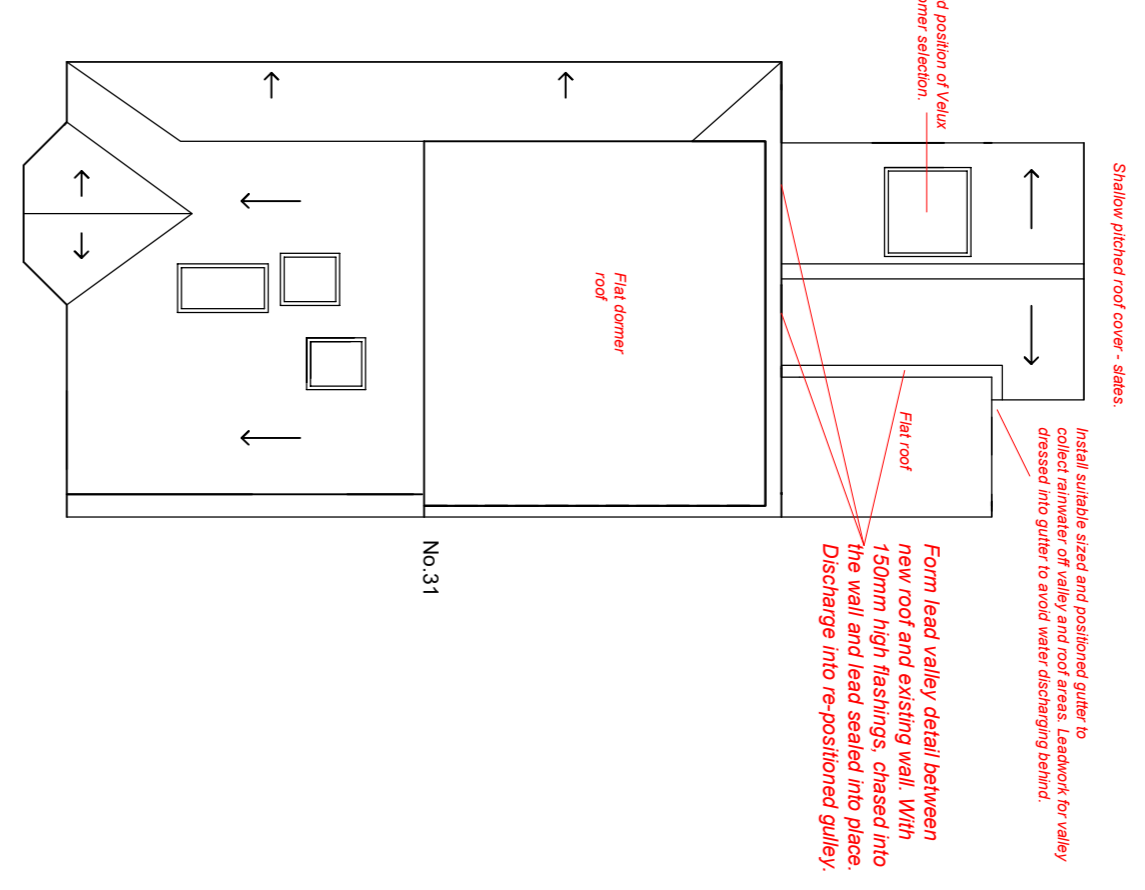


Proposed Roof Plan
1:100 Scale

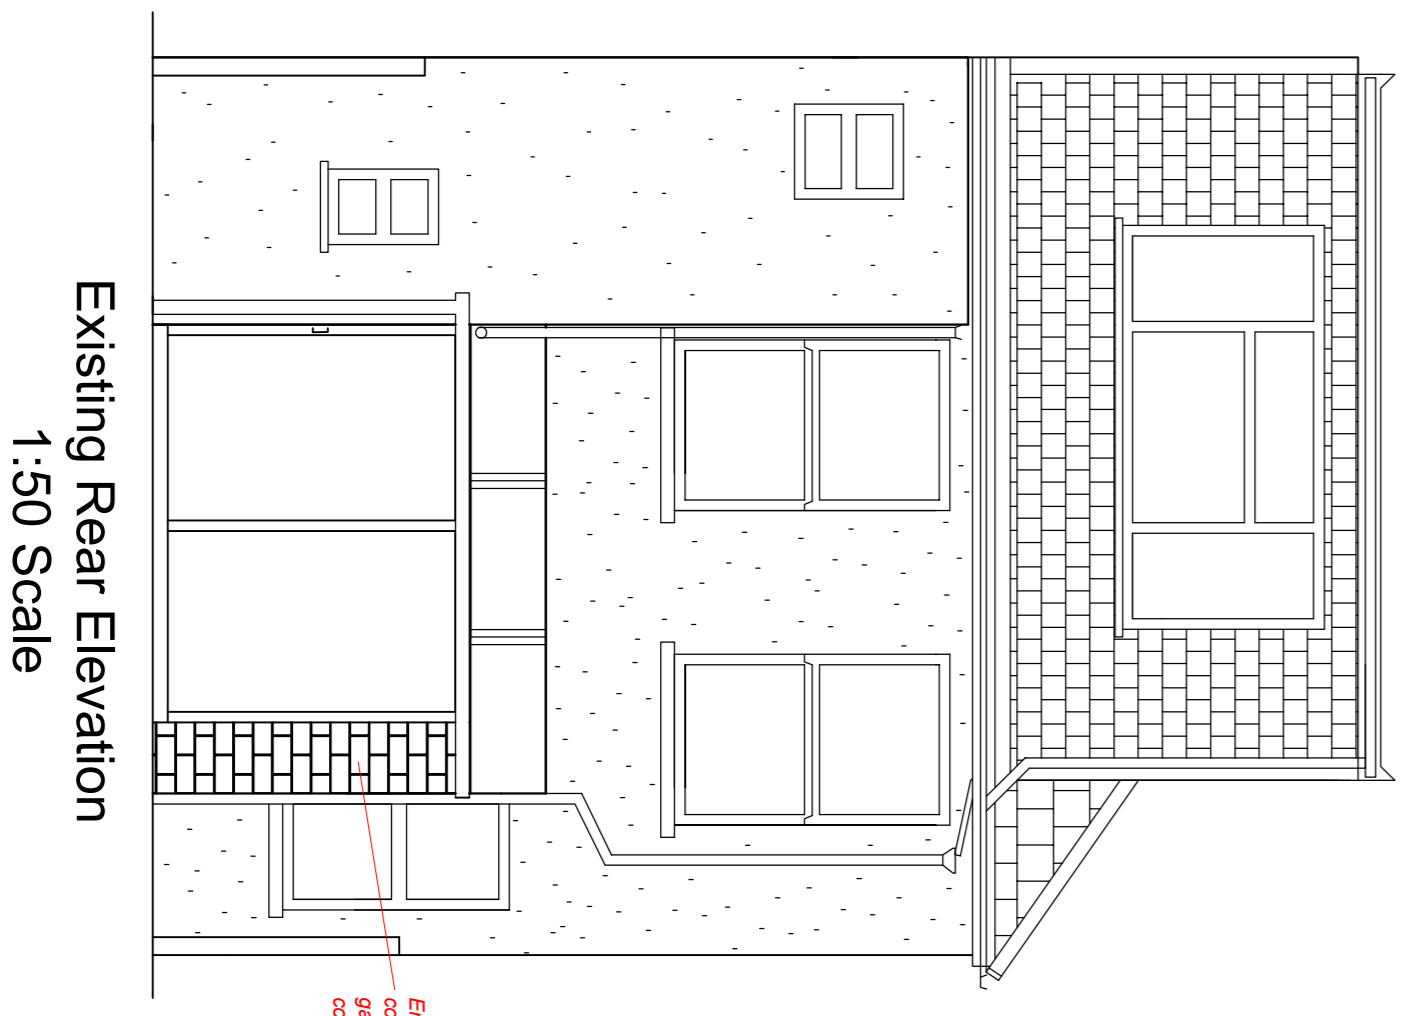

Existing Rear Elevation
1:50 Scale

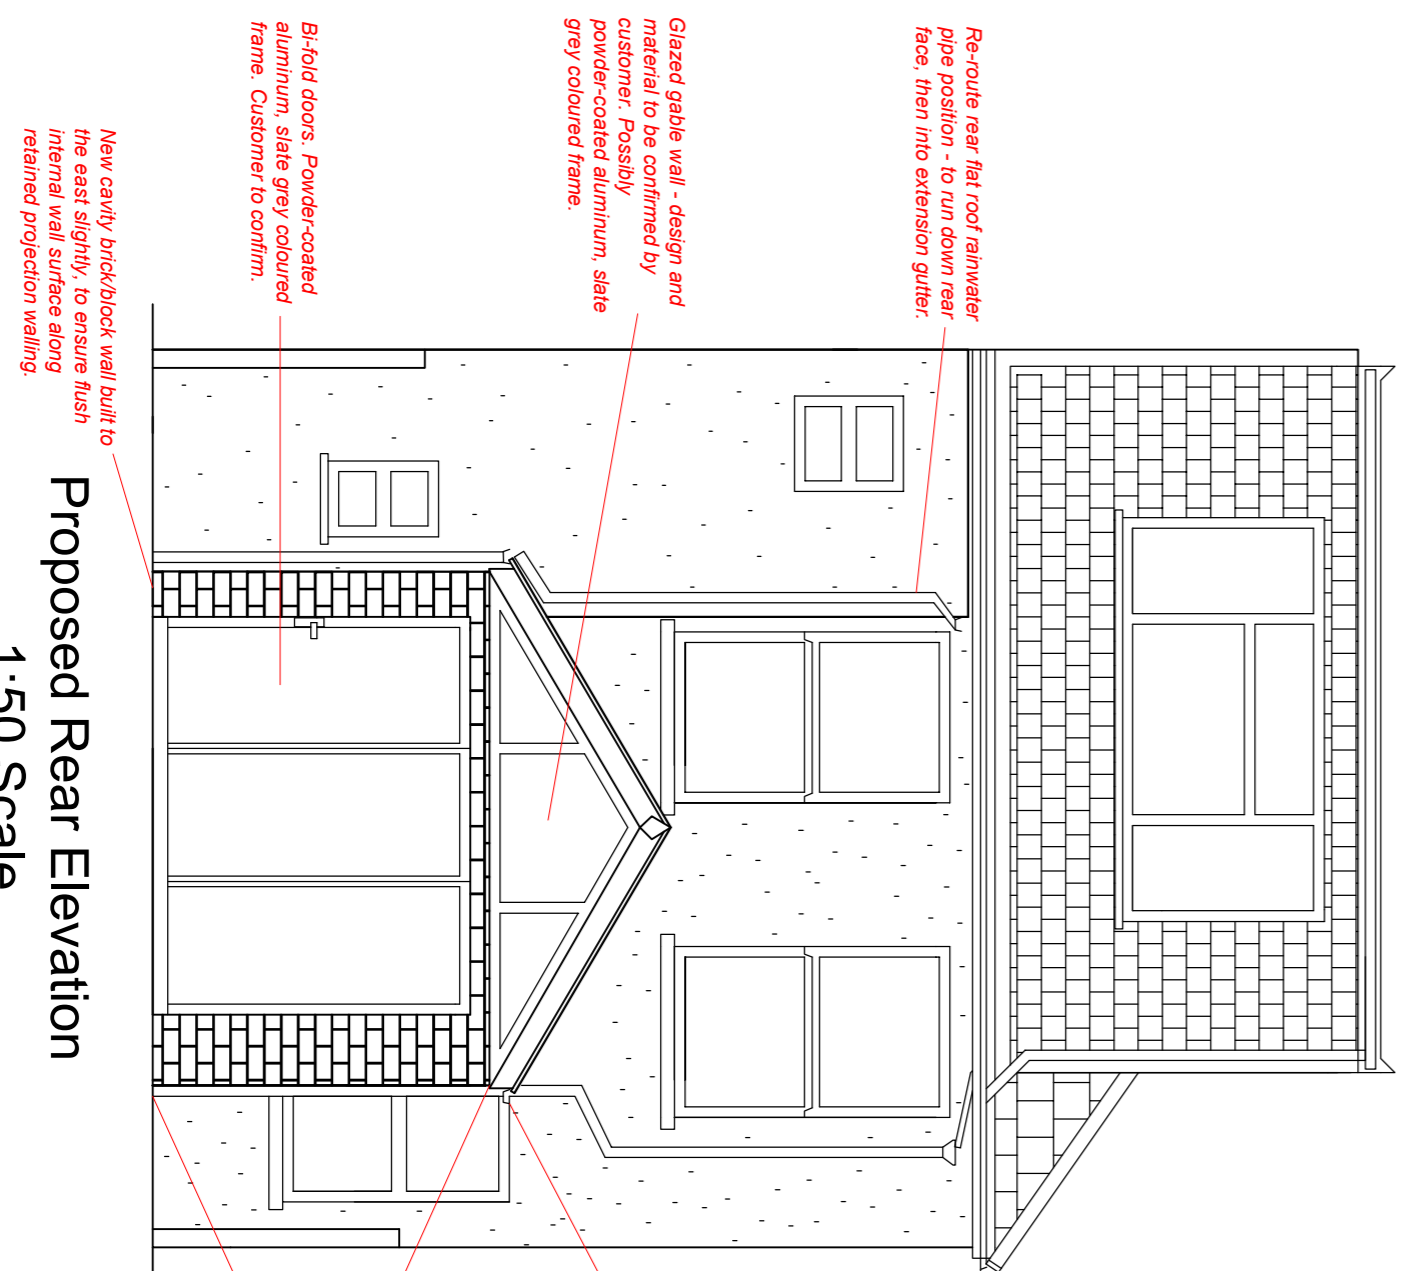

Proposed Rear Elevation
1:50 Scale

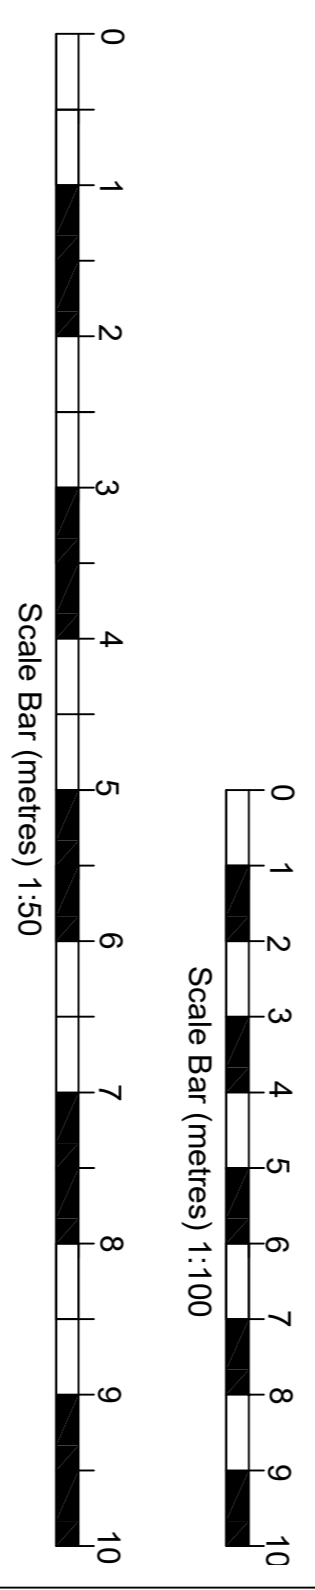

KEY	
⊕	Gas Meter
⊖	Inspection Chamber (underground drain)
⊕	Rainwater Pipe
⊕	Electric Meter
⊕	Electric Consumer Unit
⊕	Soil Vent Pipe
⊕	Radiator
—	Drainage Route
⊕	Washing Machine
⊕	Dish Washer
⊕	Double Powerpoint
⊕	Smoke Detector
⊕	Heat Detector
⊕	Light Switch
⊕	Extractor Fan
⊕	Boiler

General Notes

1. Do not scale from these drawings. The contractor is to check all dimensions, levels and conditions on site and advise of any discrepancies prior to the commencement of any work on site. All suppliers' work must be affirmed with general contractor. All work is to be carried out in strict accordance with the relevant, current standards and specifications. All materials, components and manufacturers required instructions and recommendations and relevant body.
2. This drawing to be read in conjunction with associated drawings and specification clauses.

This Drawing is copyright.

Project
Rear Extension & Internal GF Layout Changes at -
33 St. Aubyns Road
Portslade
BN41 1AB

Scale	Date	Drawn
1:100 at A1	30/10/2020	IJP

Drawing No:30/10/20 (1) Ver 1

PA SURVEYORS
Tel: (01273) 732209
Email: info@pa-surveyors.co.uk
Website: www.pa-surveyors.co.uk