



This drawing may be scaled with reference to the scale bar for planning application purposes only. Do not scale for any other purpose, use only annotated dimensions. All dimensions are to be checked by parties using the drawing, and any errors or omissions are to be reported to James Potter Associates Ltd.

Rev.	Date	Note	Author	Checked
A	22/12/2020	Materials key added.	RH	JP
B	19/01/2021	Rooflights added to south elevation.	LB	JP

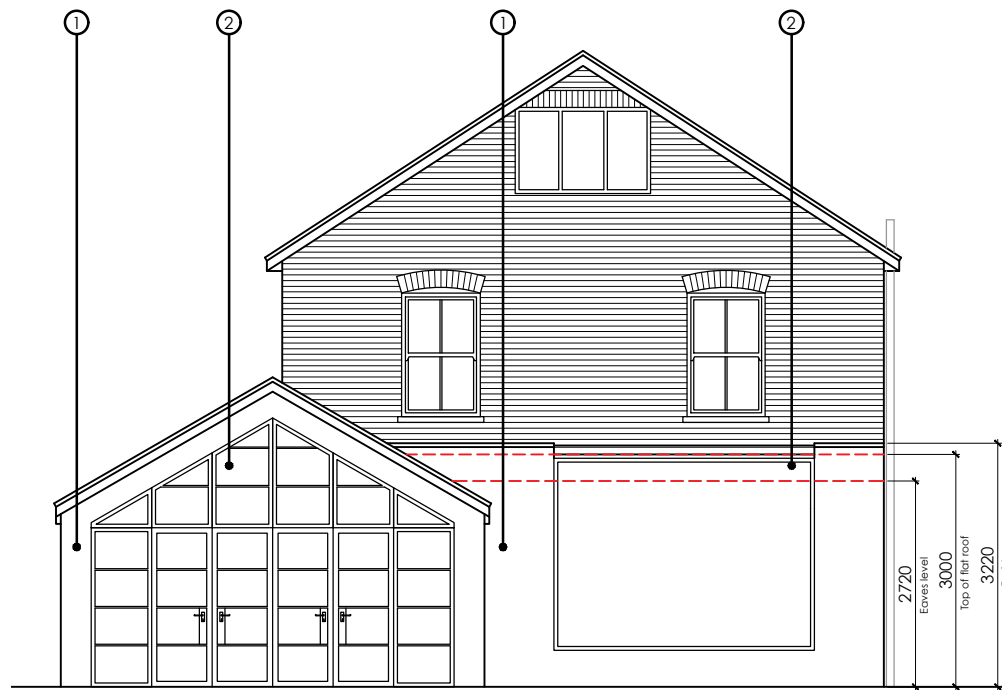


PROPOSED EAST ELEVATION

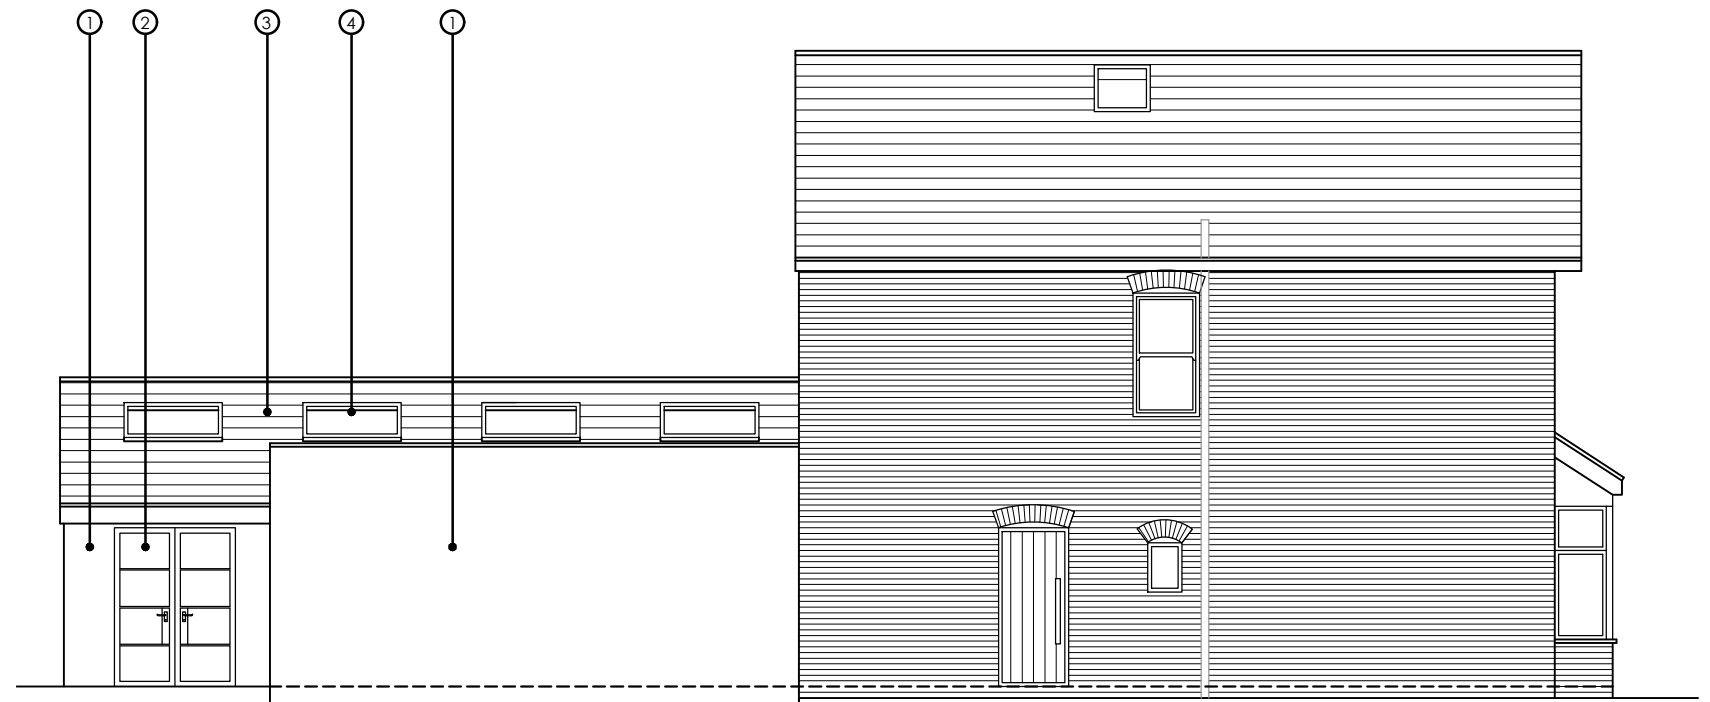

PROPOSED NORTH ELEVATION




PROPOSED WEST ELEVATION

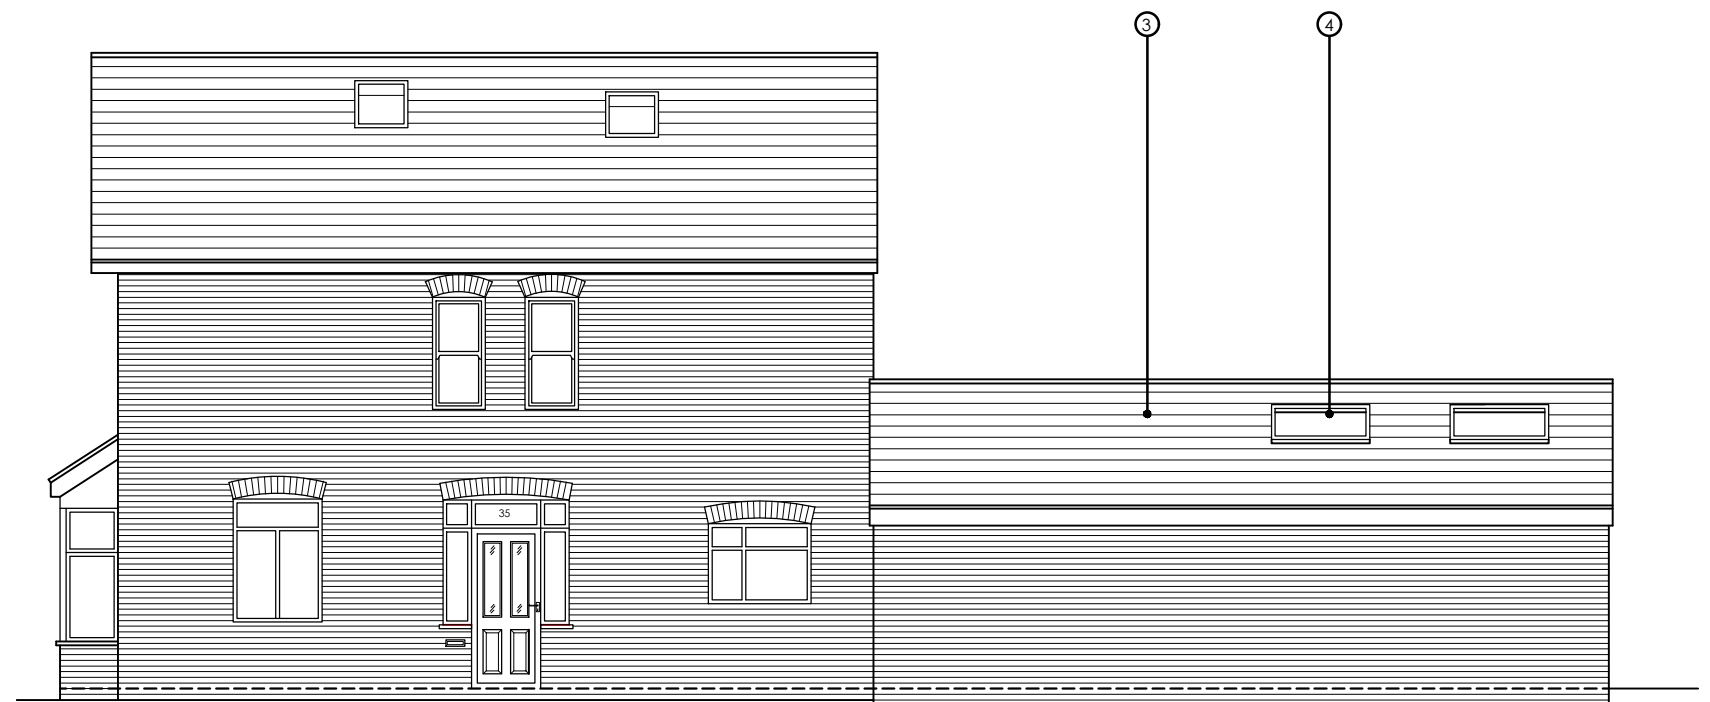


PROPOSED SOUTH ELEVATION

MATERIALS KEY

- 1. OFF WHITE RENDER
- 2. BESPOKE ALUMINIUM FRAME GLAZING
- 3. SLATE ROOF TILES
- 4. ROOFLIGHT

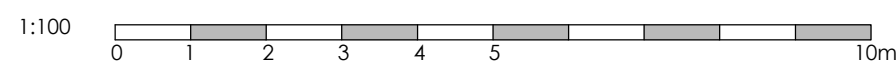

Project	REAR EXTENSION & ALTERATIONS 35 RECORD ROAD EMSWORTH PO10 7NS			Drawing	PROPOSED ELEVATIONS	
	Client	MR & MRS BRICE			Job-Dwg Number	20066-PL-009
Status	PLANNING			 www.jpa.design JPA - PORTSMOUTH 117 Highland Road, Southsea, Portsmouth, PO4 9DD t. +44(0)2394 002 897		
Scale	1:100	Sheet Size	A3			
Author	LB / IC	Checked	JP	Date	08/12/2020	