



This drawing may be scaled with reference to the scale bar for planning application purposes only. Do not scale for any other purpose, use only annotated dimensions. All dimensions are to be checked by parties using the drawing, and any errors or omissions are to be reported to James Potter Associates Ltd.

Rev.	Date	Note	Author	Checked
A	19/01/2021	Rooflights added to roof plan. Red line applied to block plan.	LB	JP






Ordnance Survey, (c) Crown Copyright 2020. All rights reserved. Licence number 100022432

LOCATION PLAN
SCALE 1:1250

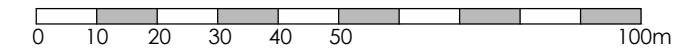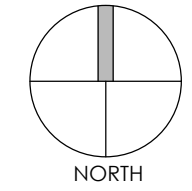

BLOCK PLAN
SCALE 1:200

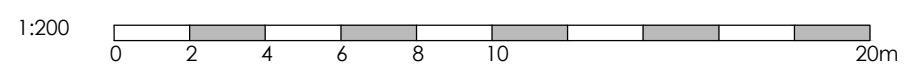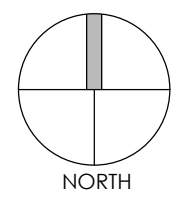

Project	REAR EXTENSION & ALTERATIONS 35 RECORD ROAD EMSWORTH PO10 7NS			Drawing	BLOCK AND LOCATION PLAN		
	Client	MR & MRS BRICE			Job-Dwg Number	20066-PL-001	Rev. A
Status		PLANNING				 www.jpa.design JPA - PORTSMOUTH 117 Highland Road, Southsea, Portsmouth, PO4 9DD t. +44(0)2394 002 897	
Scale	1:200/1:1250	Sheet Size	A3				
Author	IC	Checked	JP	Date	09/12/20		