


This drawing may be scaled with reference to the scale bar for planning application purposes only. Do not scale for any other purpose, use only annotated dimensions. All dimensions are to be checked by parties using the drawing, and any errors or omissions are to be reported to James Potter Associates Ltd.

Rev.	Date	Note	Author	Checked
A	19/01/2021	Rooflights added to south elevation.	LB	JP




EXISTING WEST ELEVATION

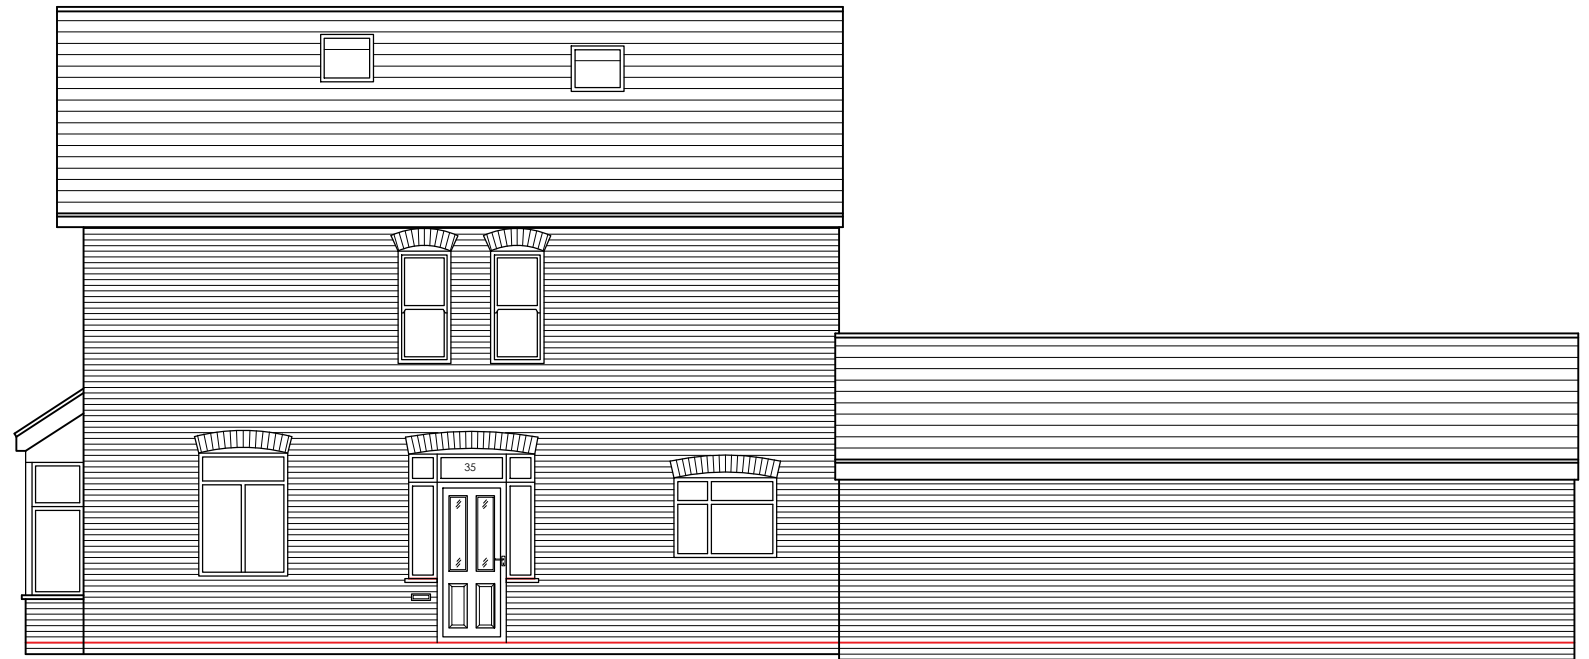


EXISTING SOUTH ELEVATION




EXISTING EAST ELEVATION

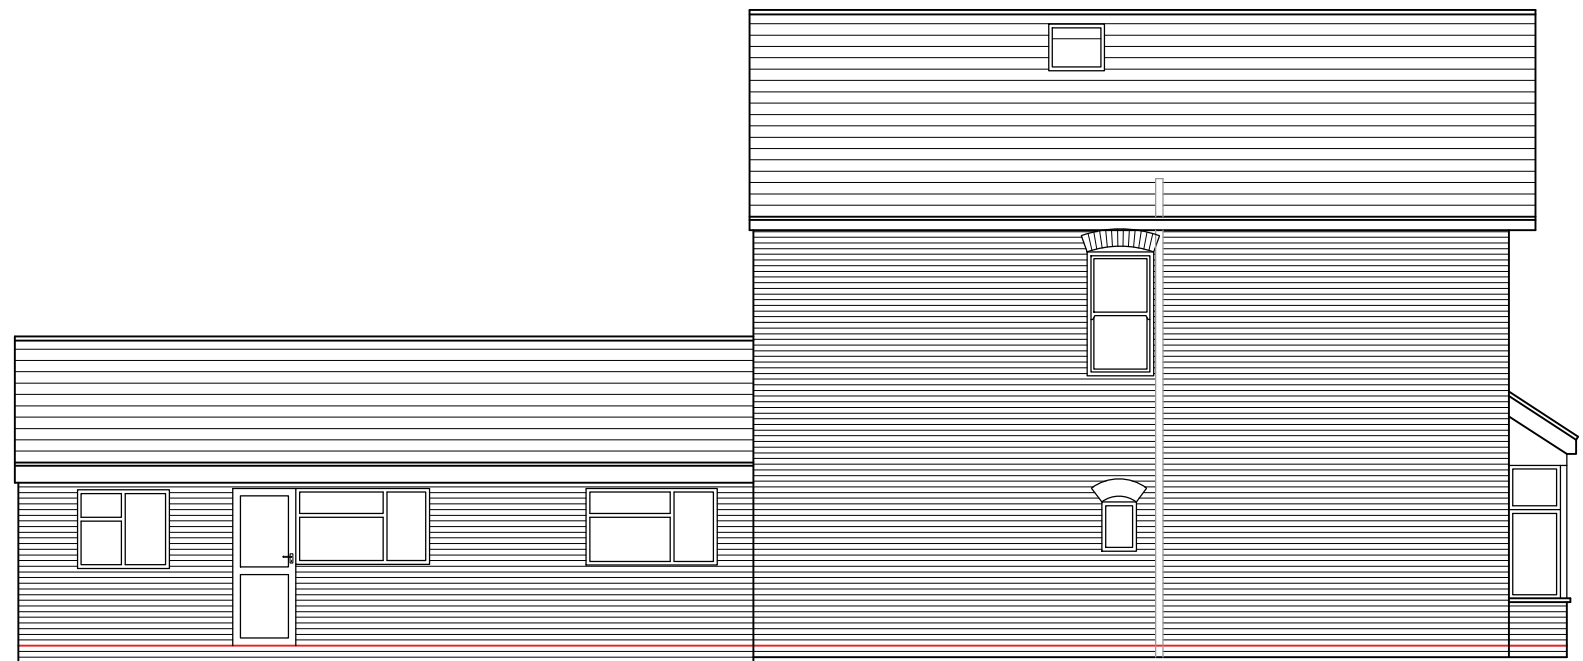

EXISTING NORTH ELEVATION

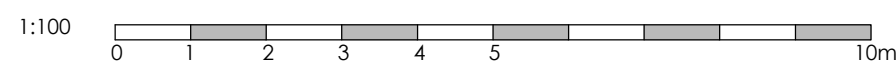

Project	REAR EXTENSION & ALTERATIONS 35 RECORD ROAD EMSWORTH PO10 7NS	Drawing	EXISTING ELEVATIONS	
Client	MR & MRS BRICE	Job-Dwg Number	20066-PL-008	Rev. A
Status	PLANNING	 www.jpa.design JPA - PORTSMOUTH 117 Highland Road, Southsea, Portsmouth, PO4 9DD t. +44(0)2394 002 897		
Scale	1:100			
Author	LB / IC	Checked	JP	Date 08/12/2020