



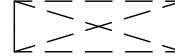
This drawing may be scaled with reference to the scale bar for planning application purposes only. Do not scale for any other purpose, use only annotated dimensions. All dimensions are to be checked by parties using the drawing, and any errors or omissions are to be reported to James Potter Associates Ltd.



Rev.	Date	Note	Author	Checked
-	dd/mm/yy	Note	XXX	XXX

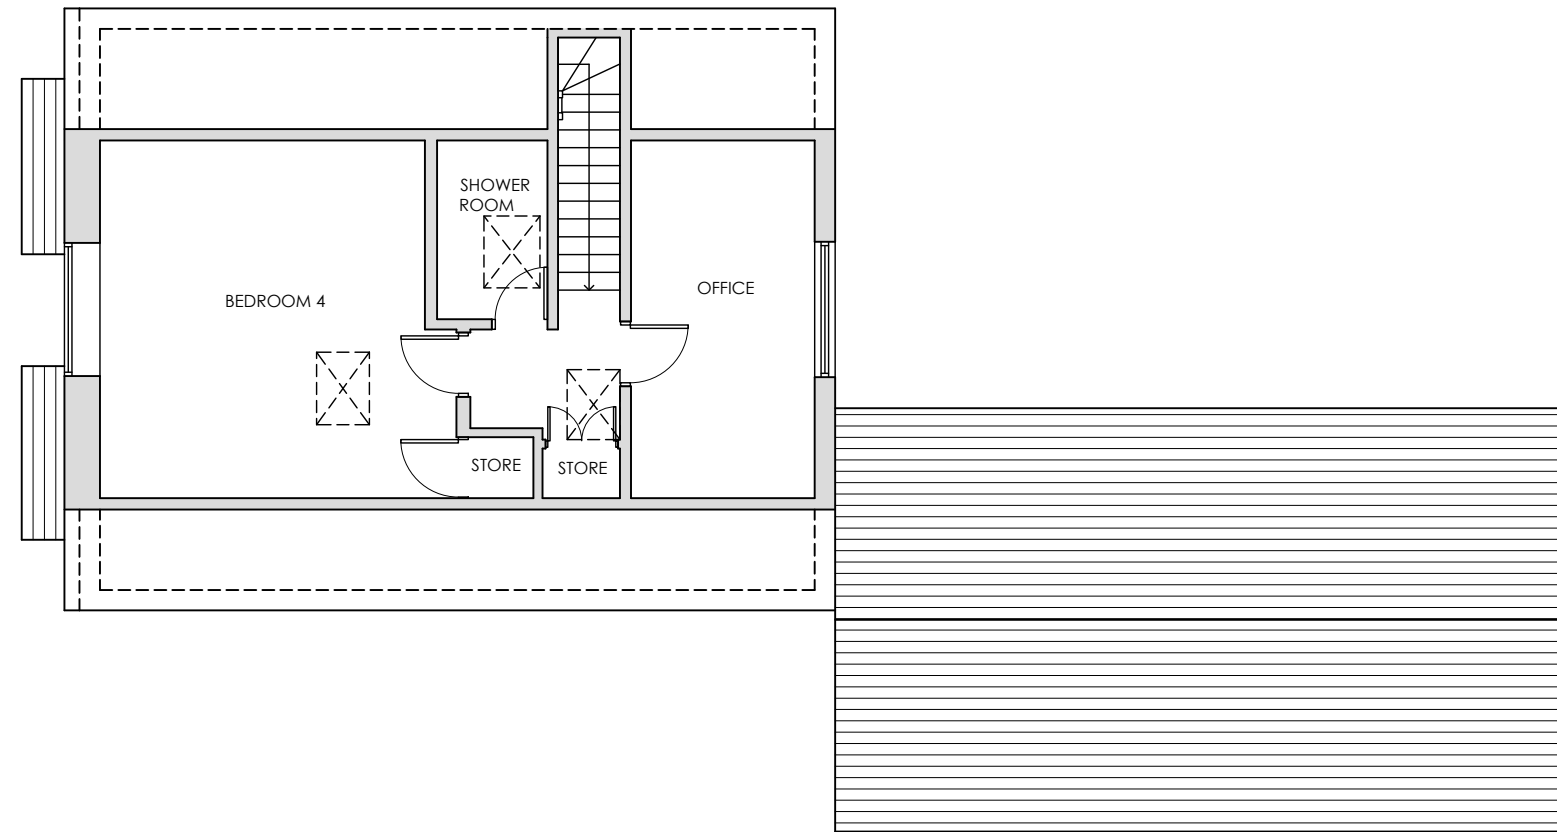


EXISTING SECOND FLOOR PLAN

KEY

-  Existing walls / partitions
-  Roof light above

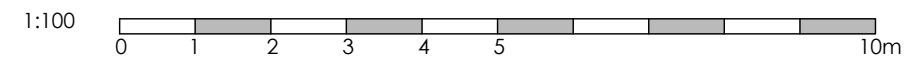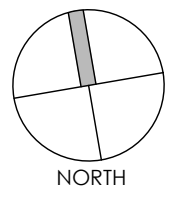

Project	REAR EXTENSION & ALTERATIONS 35 RECORD ROAD EMSWORTH PO10 7NS			Drawing	EXISTING SECOND FLOOR PLAN		
	Client	MR & MRS BRICE			Job-Dwg Number	20066-PL-006	Rev.
Status	PLANNING			 www.jpa.design JPA - PORTSMOUTH 117 Highland Road, Southsea, Portsmouth, PO4 9DD t. +44(0)2394 002 897			
Scale	1:100	Sheet Size	A3				
Author	RB / LB	Checked	JP	Date	08/12/2020		