



This drawing may be scaled with reference to the scale bar for planning application purposes only. Do not scale for any other purpose, use only annotated dimensions. All dimensions are to be checked by parties using the drawing, and any errors or omissions are to be reported to James Potter Associates Ltd.



Rev.	Date	Note	Author	Checked
-	dd/mm/yy	Note	XXX	XXX

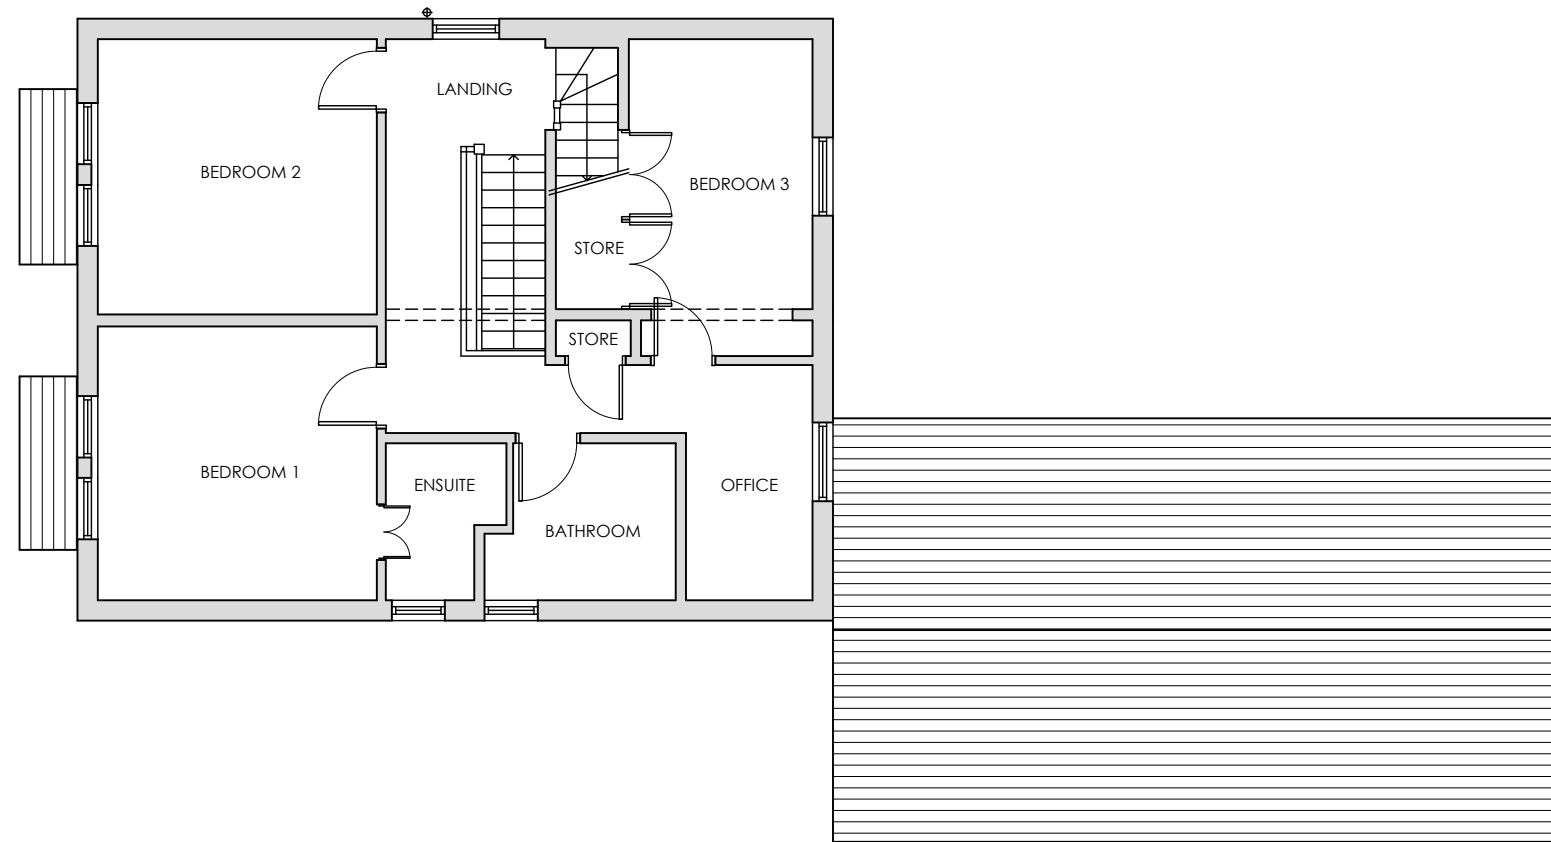


EXISTING FIRST FLOOR PLAN

KEY

 Existing walls / partitions

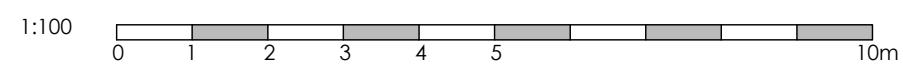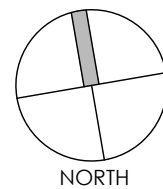

Project	REAR EXTENSION & ALTERATIONS 35 RECORD ROAD EMSWORTH PO10 7NS			Drawing	EXISTING FIRST FLOOR PLAN	
	Job-Dwg Number	20066-PL-004		Rev.	-	
Client	MR & MRS BRICE					
Status	PLANNING					
Scale	1:100	Sheet Size	A3			
Author	RB / LB	Checked	JP	Date	08/12/2020	



JAMES POTTER ASSOCIATES

www.jpa.design
JPA - PORTSMOUTH
117 Highland Road, Southsea, Portsmouth, PO4 9DD
t. +44(0)2394 002 897