



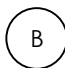



This drawing may be scaled with reference to the scale bar for planning application purposes only. Do not scale for any other purpose, use only annotated dimensions. All dimensions are to be checked by parties using the drawing, and any errors or omissions are to be reported to James Potter Associates Ltd.



Rev.	Date	Note	Author	Checked
-	dd/mm/yy	Note	XXX	XXX

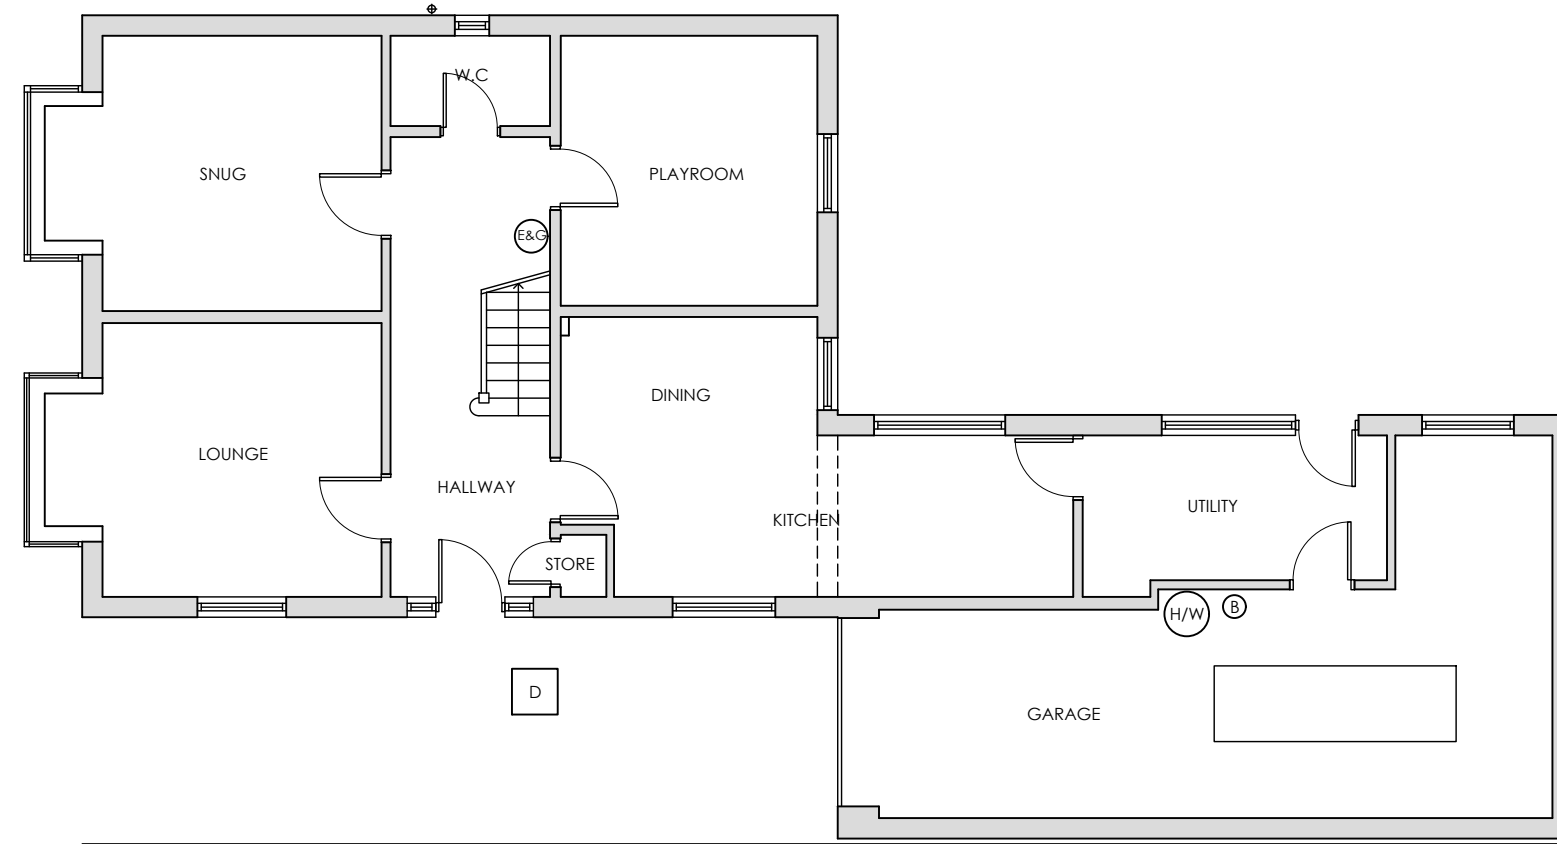


EXISTING GROUND FLOOR PLAN

KEY

-  Existing walls / partitions
-  Boiler location
-  Hot Water
-  Existing drain location
-  Electricity & Gas metre

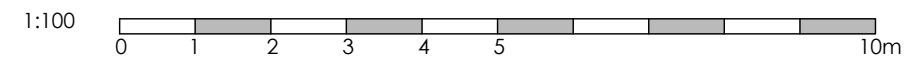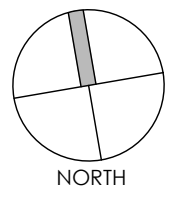

Project	REAR EXTENSION & ALTERATIONS 35 RECORD ROAD EMSWORTH PO10 7NS			Drawing	EXISTING GROUND FLOOR PLAN	
	Job-Dwg Number	20066-PL-002		Rev.	-	
Client	MR & MRS BRICE					
Status	PLANNING					
Scale	1:100	Sheet Size	A3			
Author	RB / LB	Checked	JP	Date	08/12/20	



**JAMES POTTER ASSOCIATES**

www.jpa.design  
JPA - PORTSMOUTH  
117 Highland Road, Southsea, Portsmouth, PO4 9DD  
t. +44(0)2394 002 897