




Proposed South facing front elevation

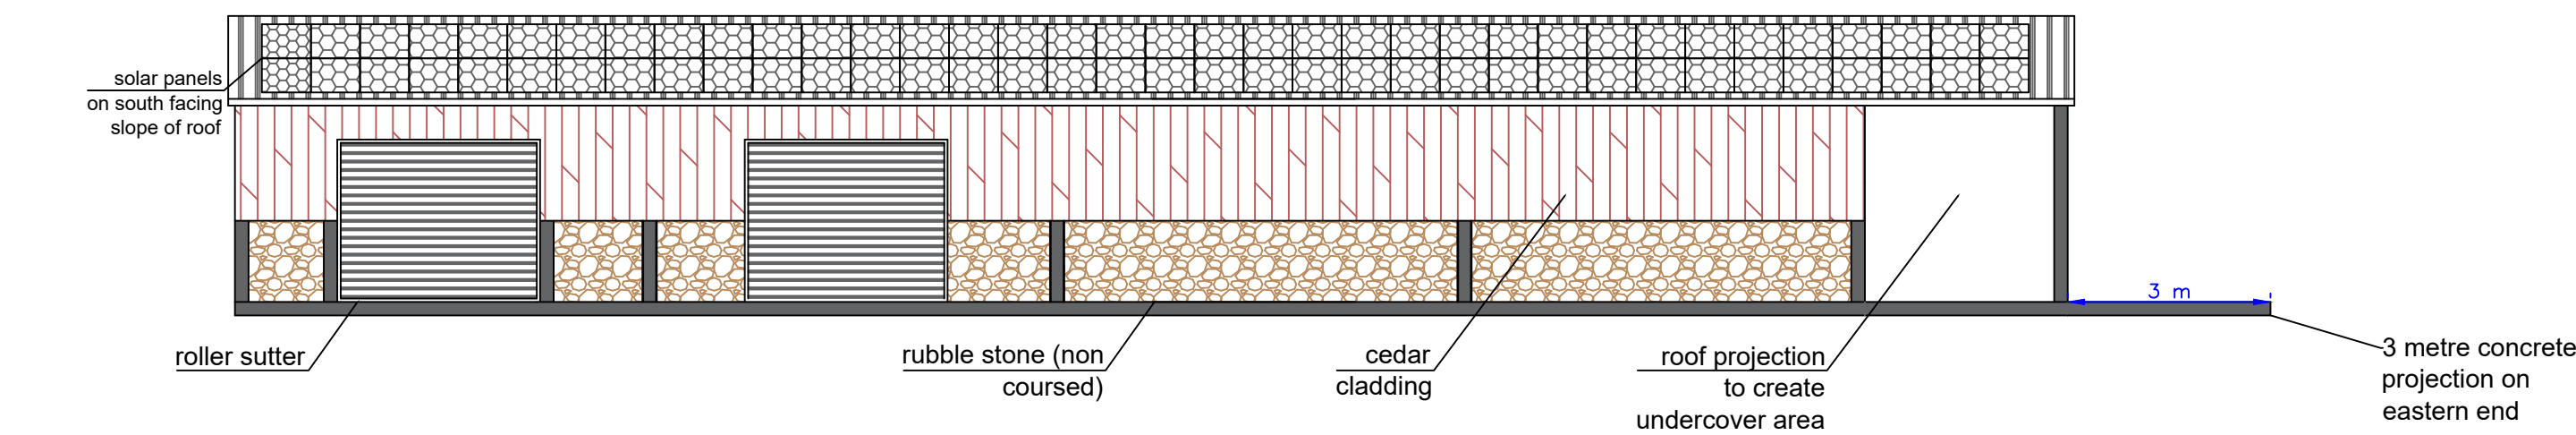


Proposed West facing end

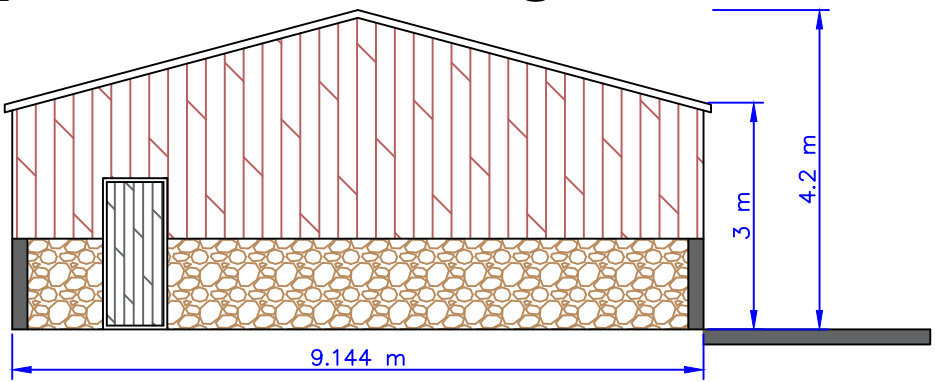



Proposed East facing end

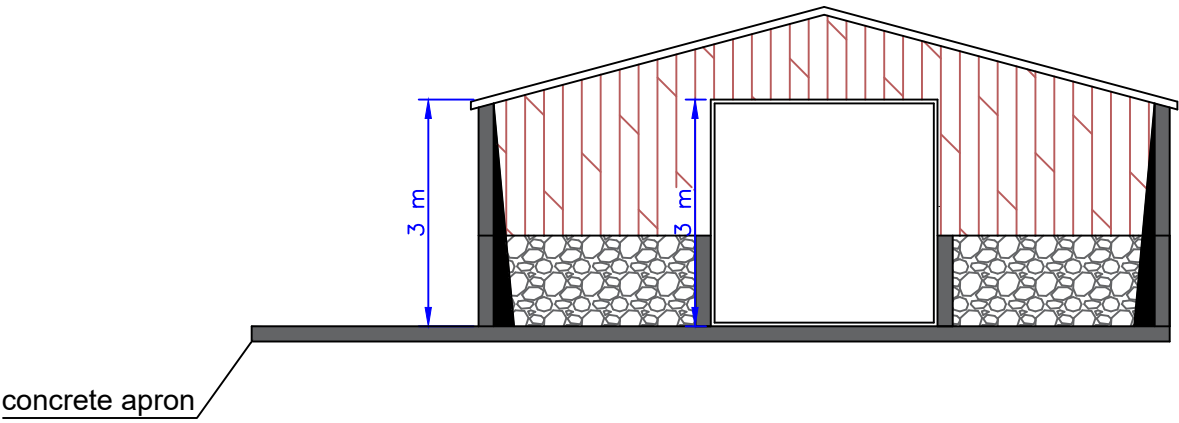




Proposed North facing rear

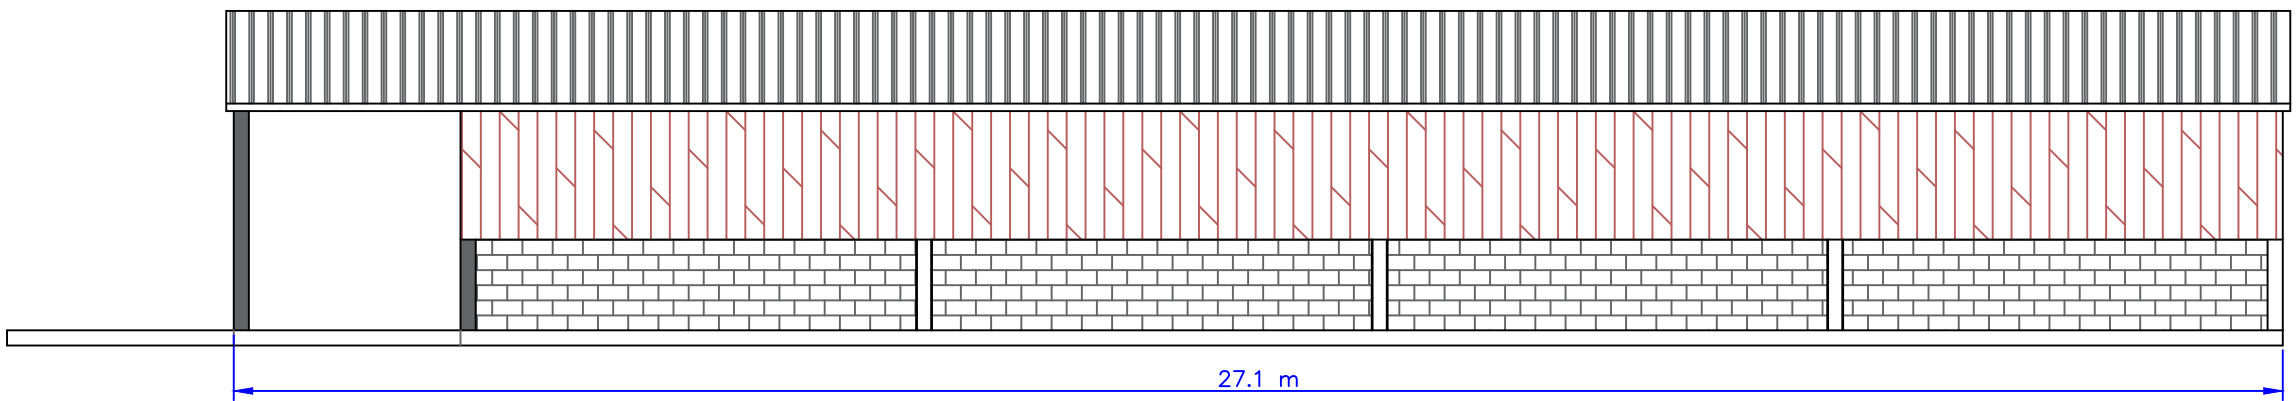

Proposed Floor Plan

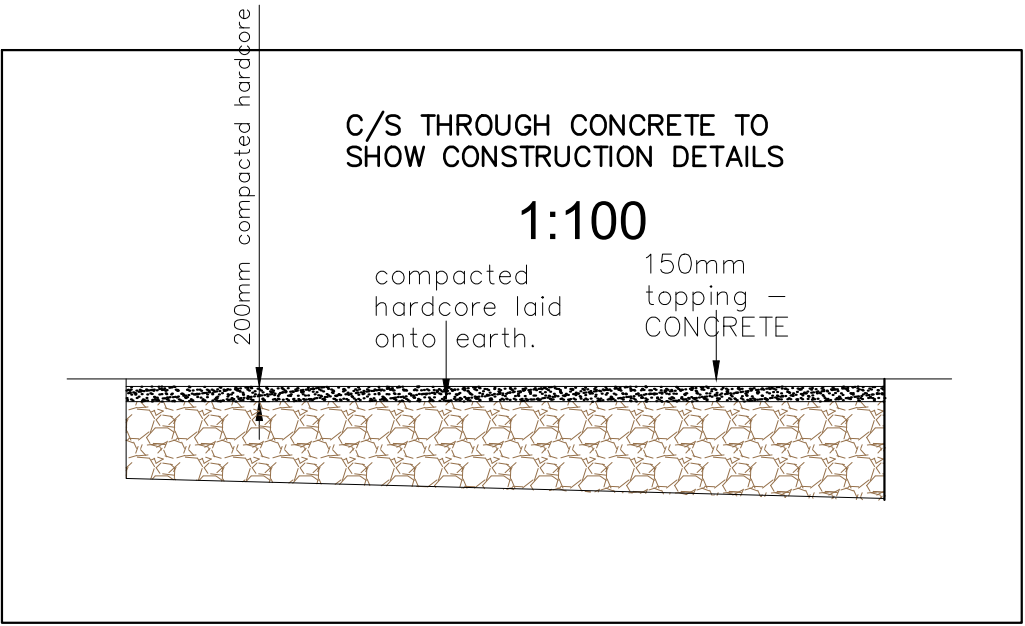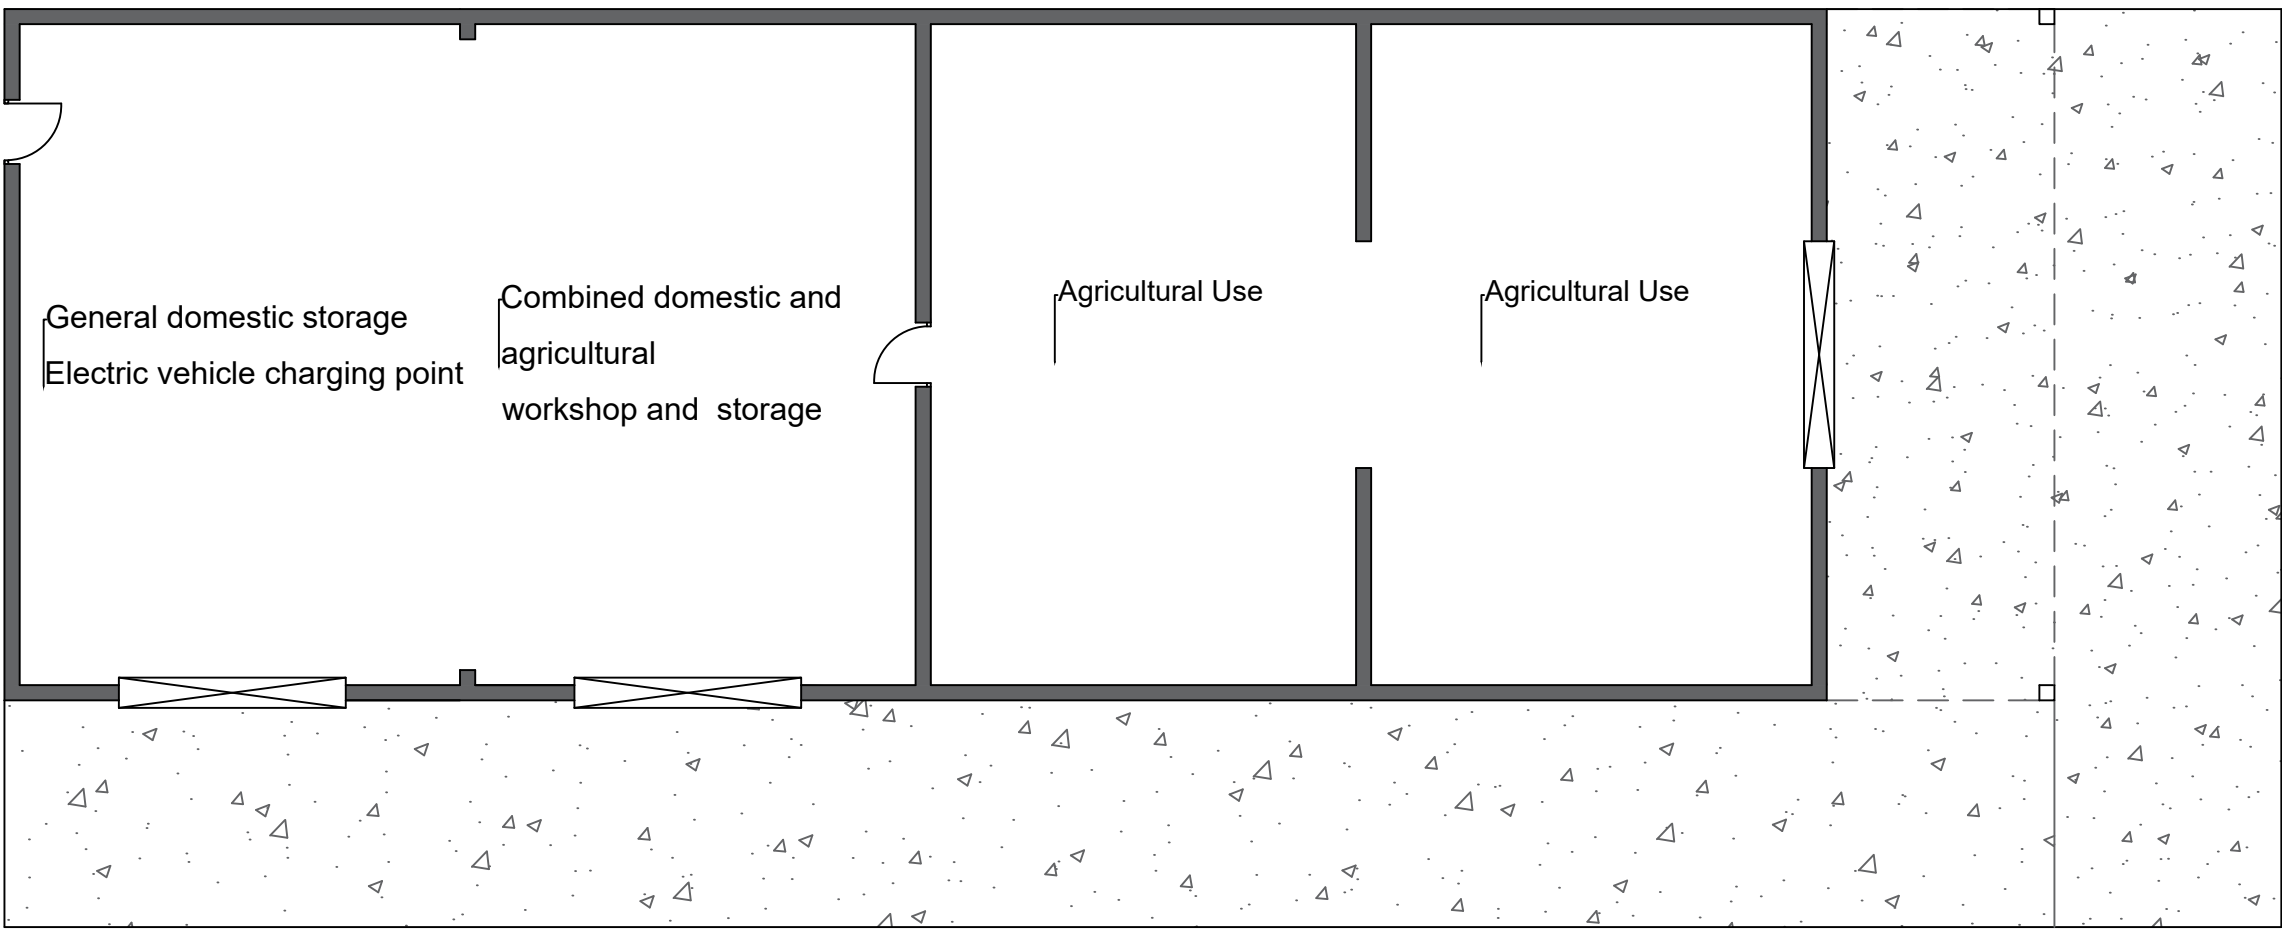

Proposed Roof Plan

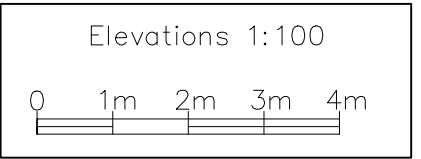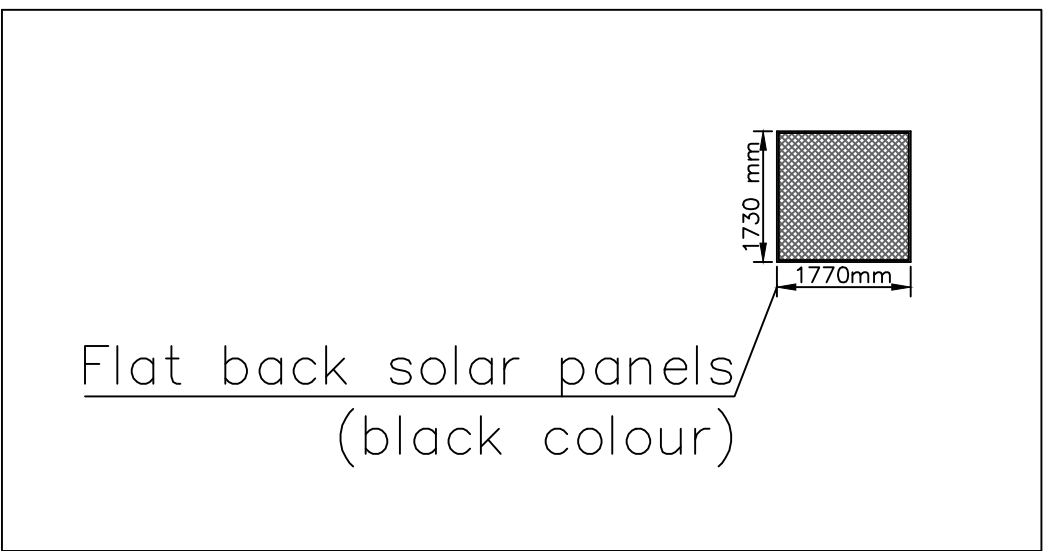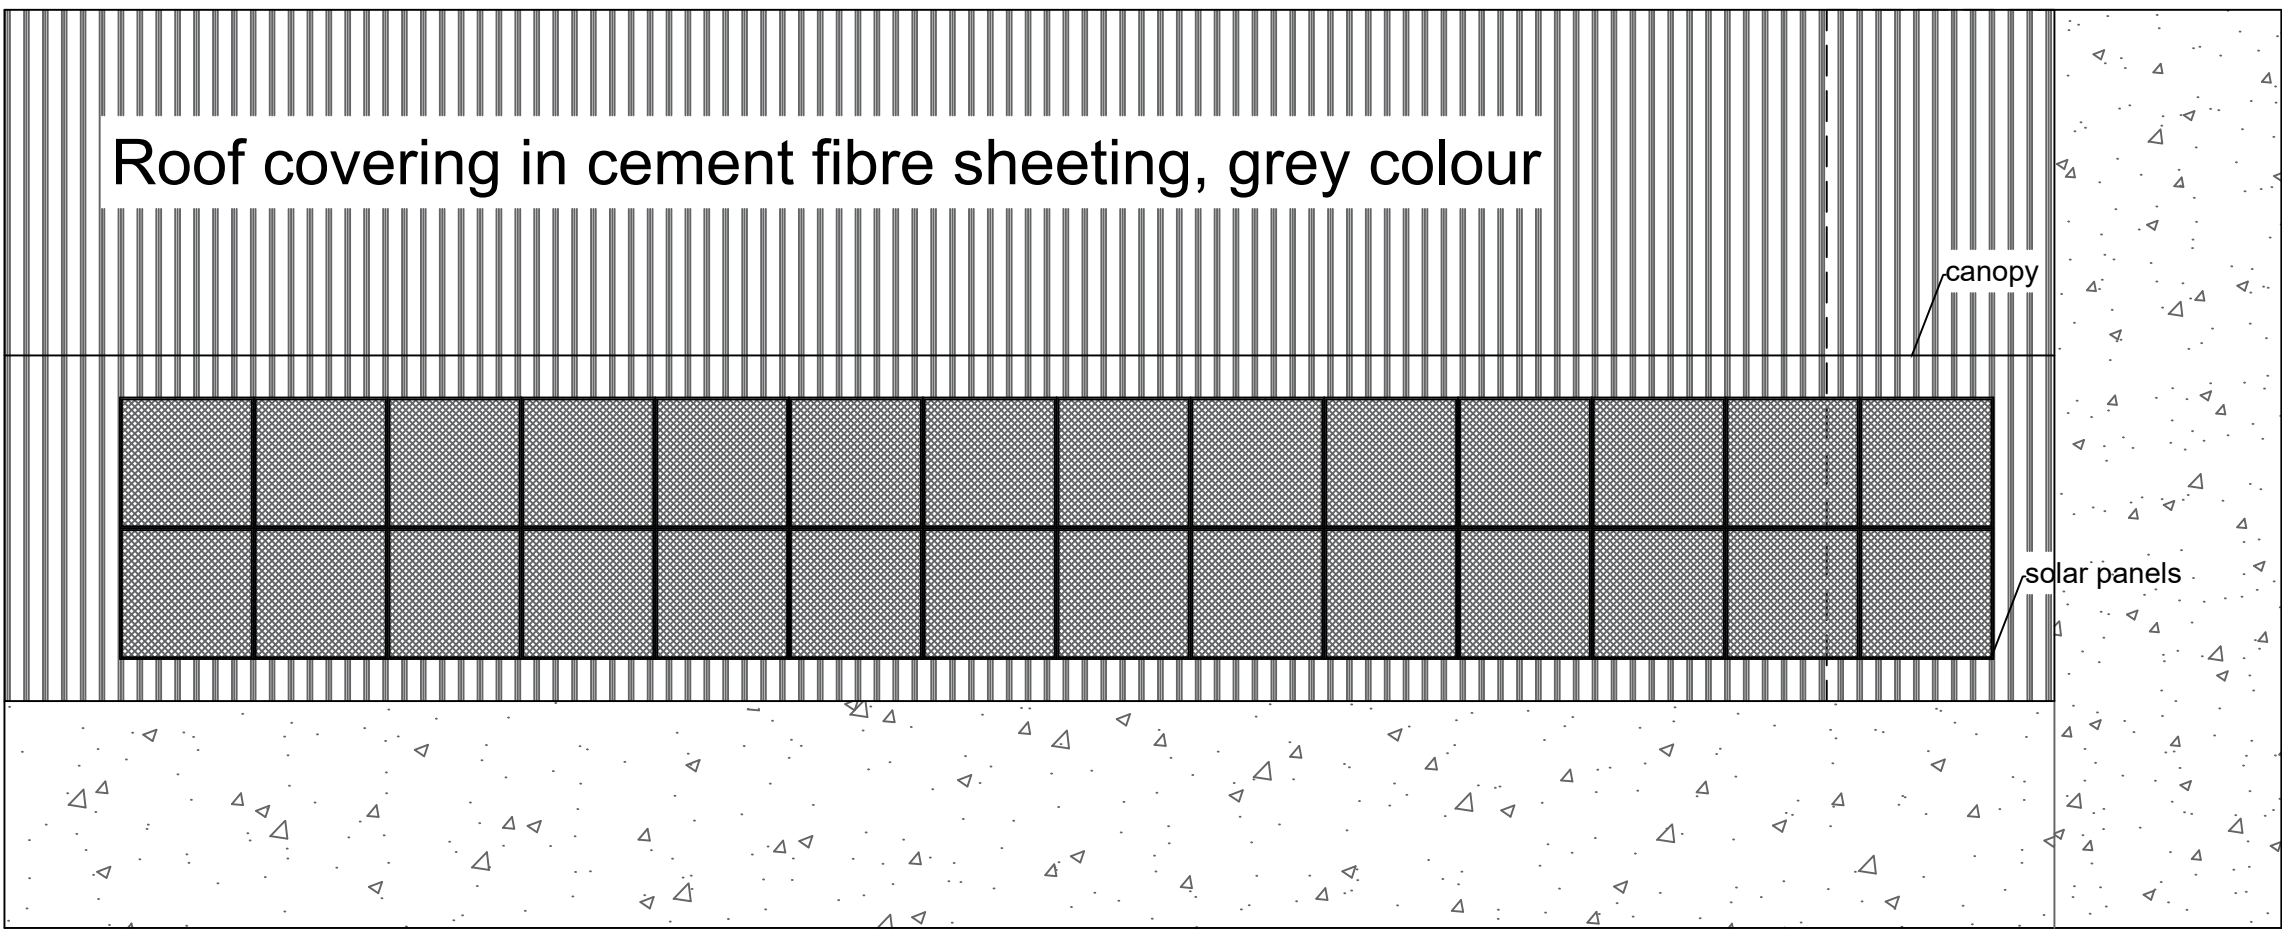

DRAWN BY: Planning Consultancy Ltd 5 Bobbin Mill Cottages, Stubbins Lane, Claughton-on-Brock, Preston PR3 0PL Telephone: 01995 640135 Mobile: 07813296287 e-mail: mei@mplanning.co.uk	Proposal: Removal of existing agricultural building and replacement with building for domestic and agricultural use (proposed). Change of use of agricultural access gate and track to access dwelling and extension to domestic curtilage (retrospective). Location: Highfield Farm, Wallace Lane, Forton, Preston, Lancashire, PR3 0BA	DATE: 22/01/2 DWG NO. LG/CH/3524 SCALE: 1:100 PAPER SIZE A1
---	---	--