



SIDE SOUTH ELEVATION
PROPOSED - SCALE 1:50




SIDE NORTH ELEVATION
PROPOSED - SCALE 1:50

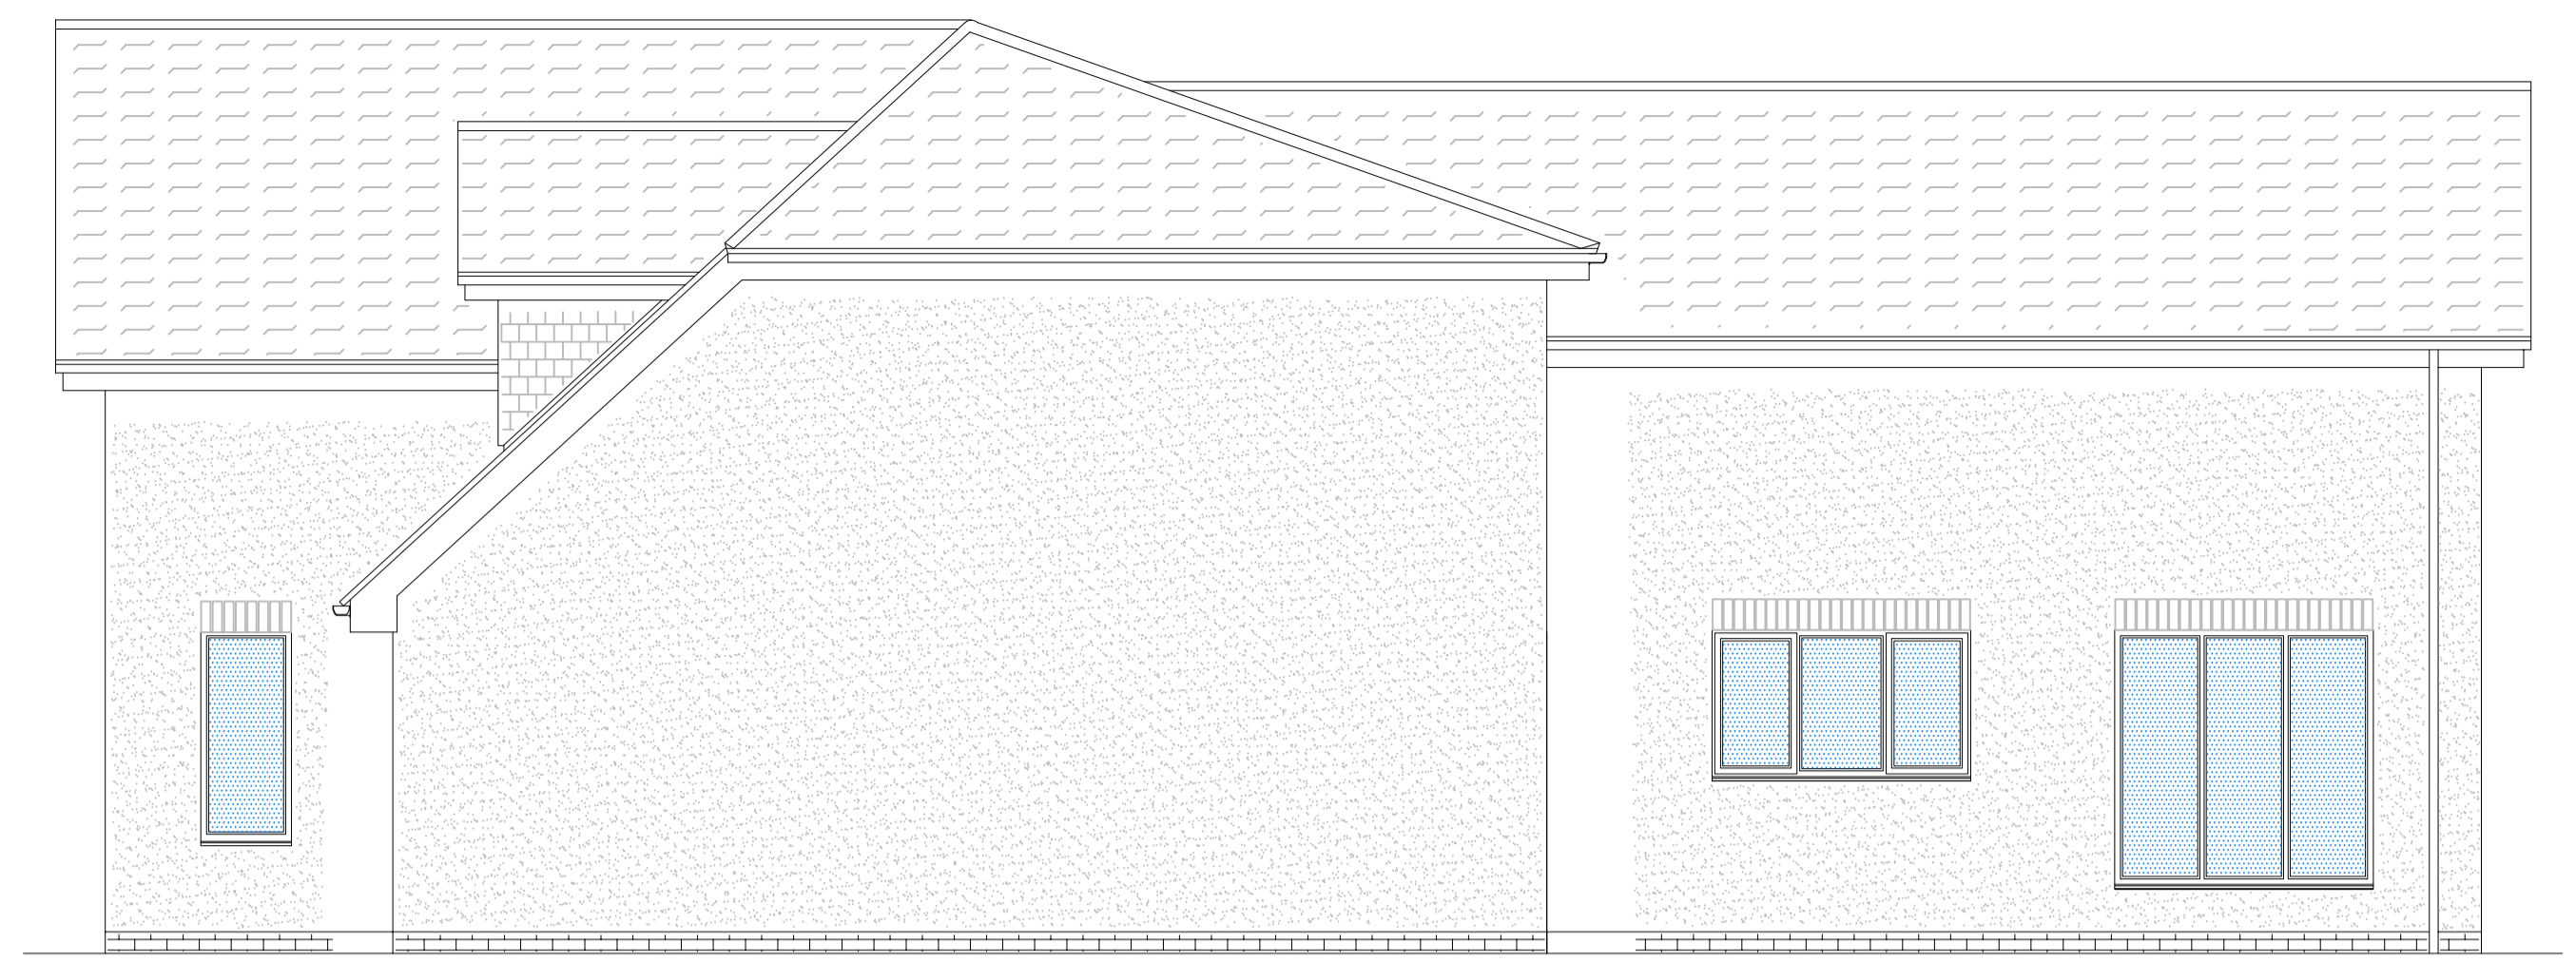


FRONT EAST ELEVATION
PROPOSED - SCALE 1:50

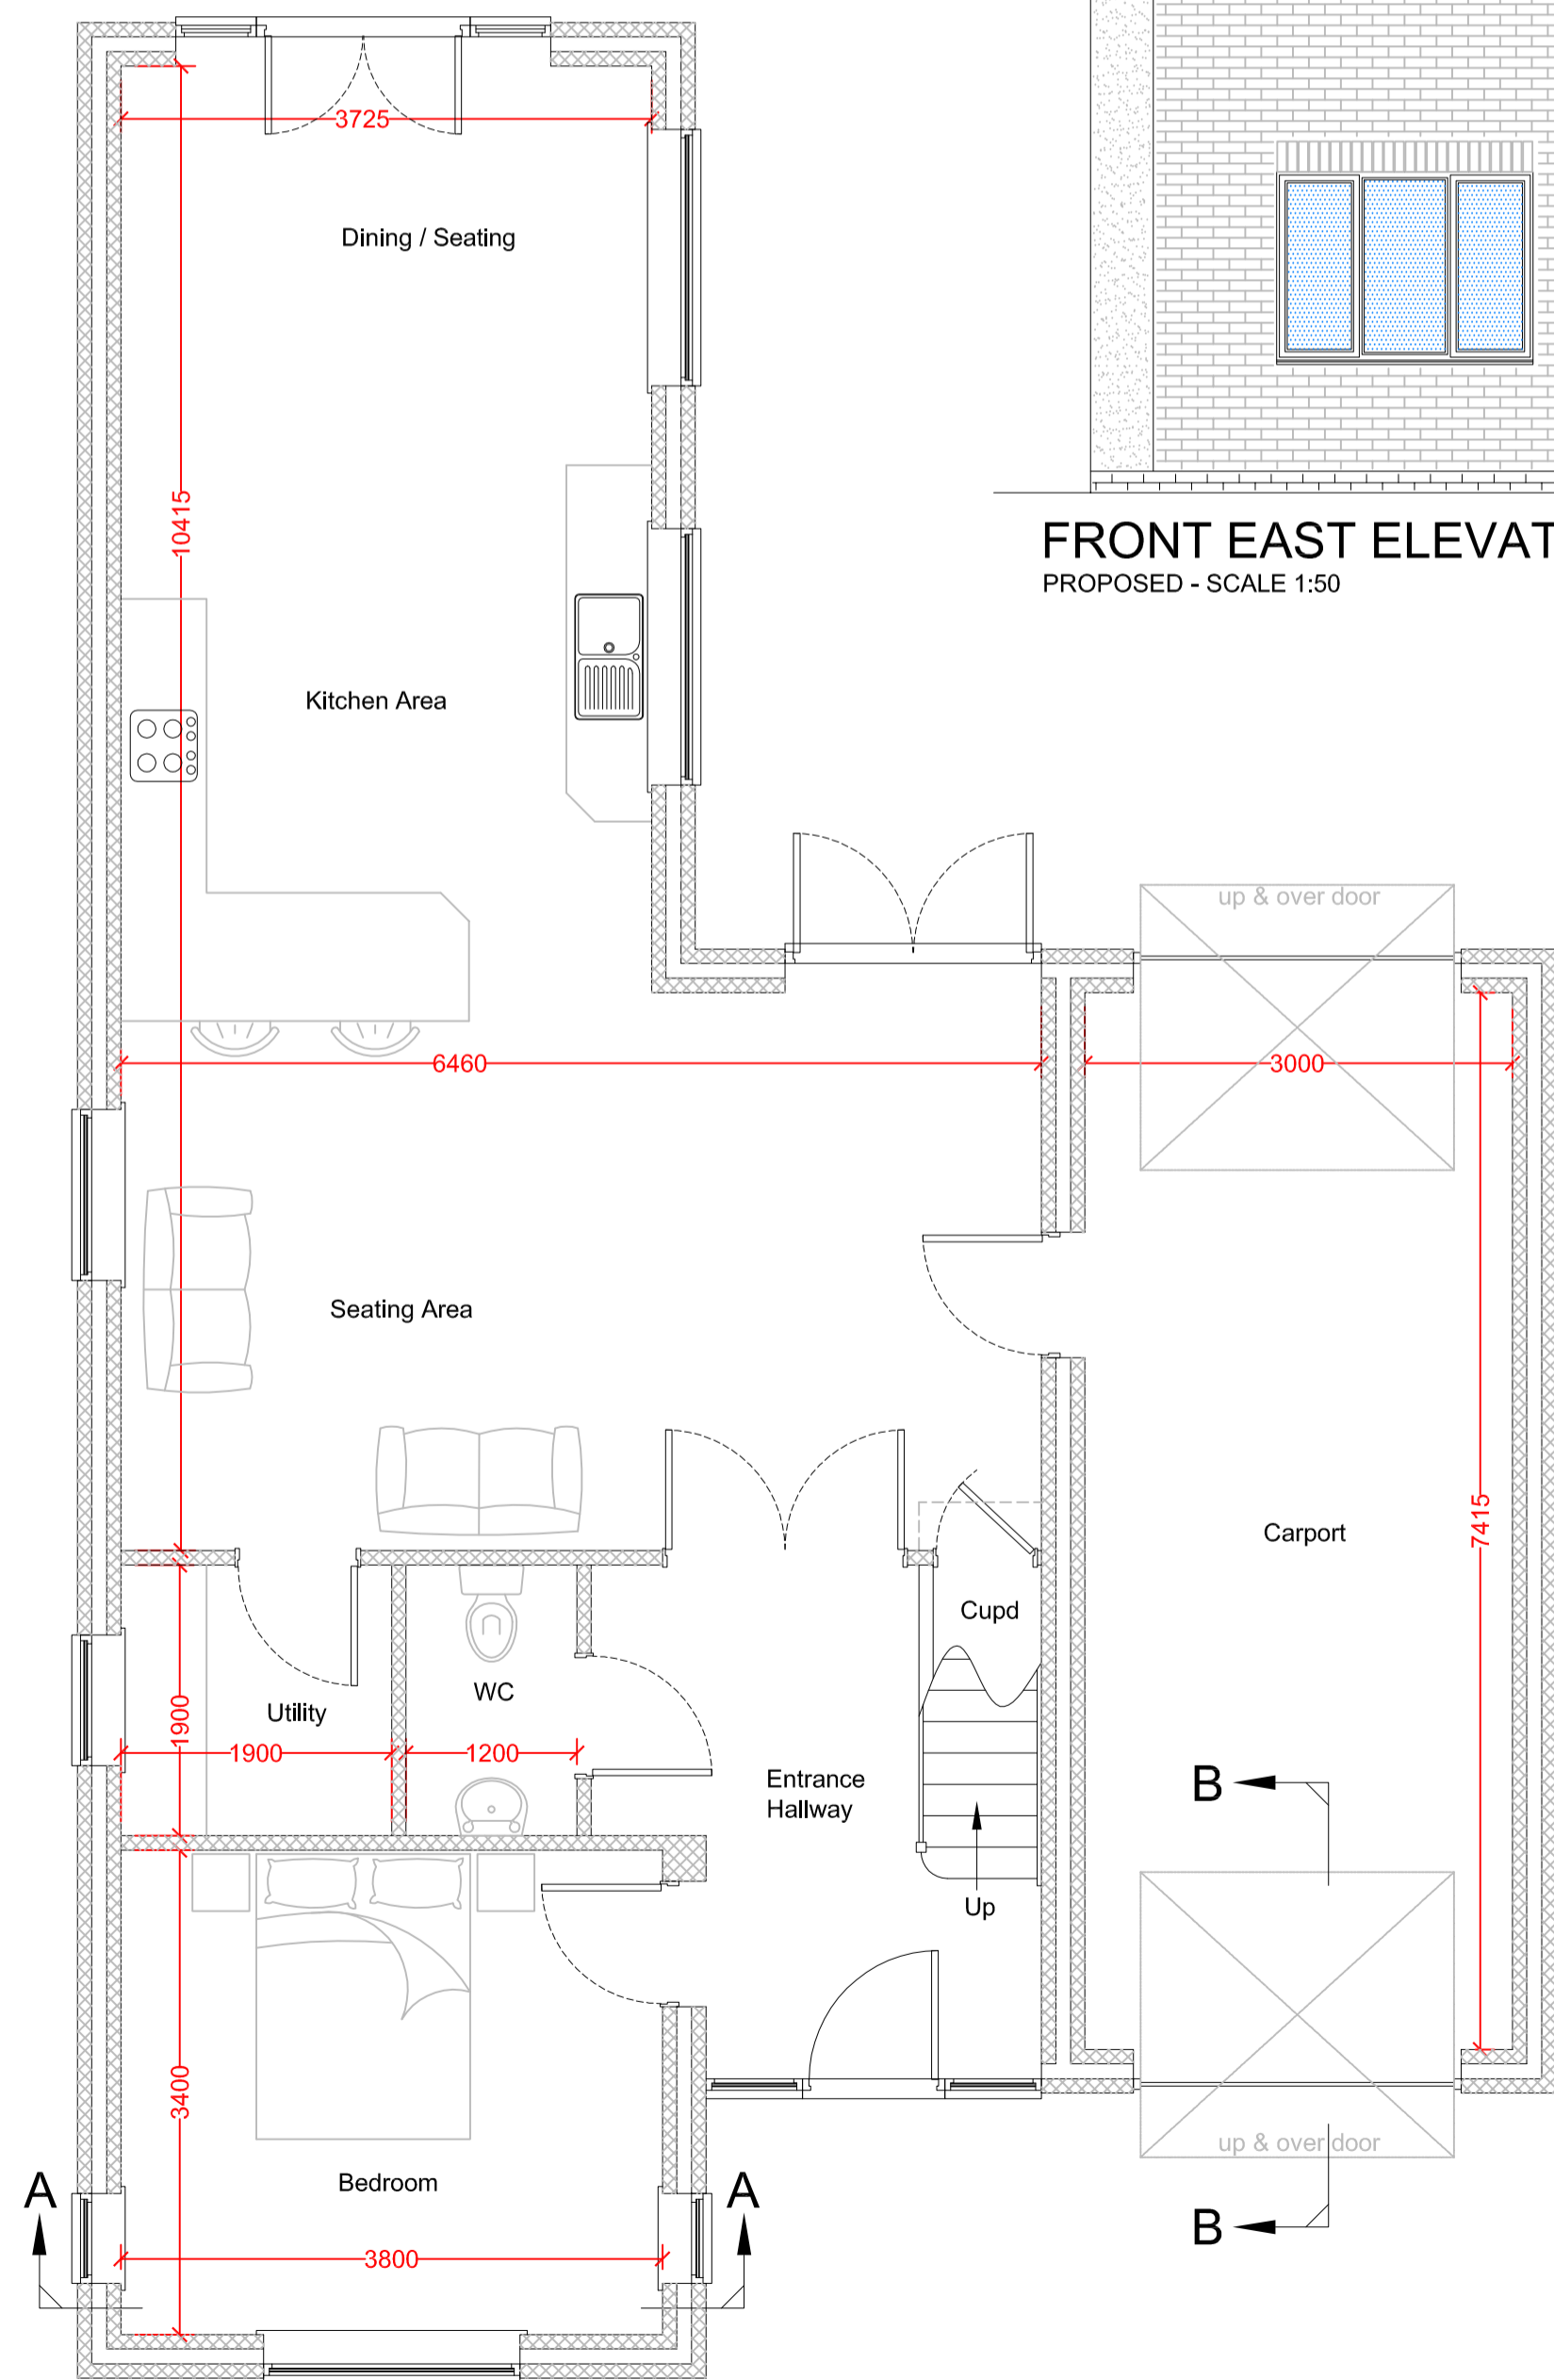


GROUND FLOOR LAYOUT PLAN
PROPOSED - SCALE 1:50

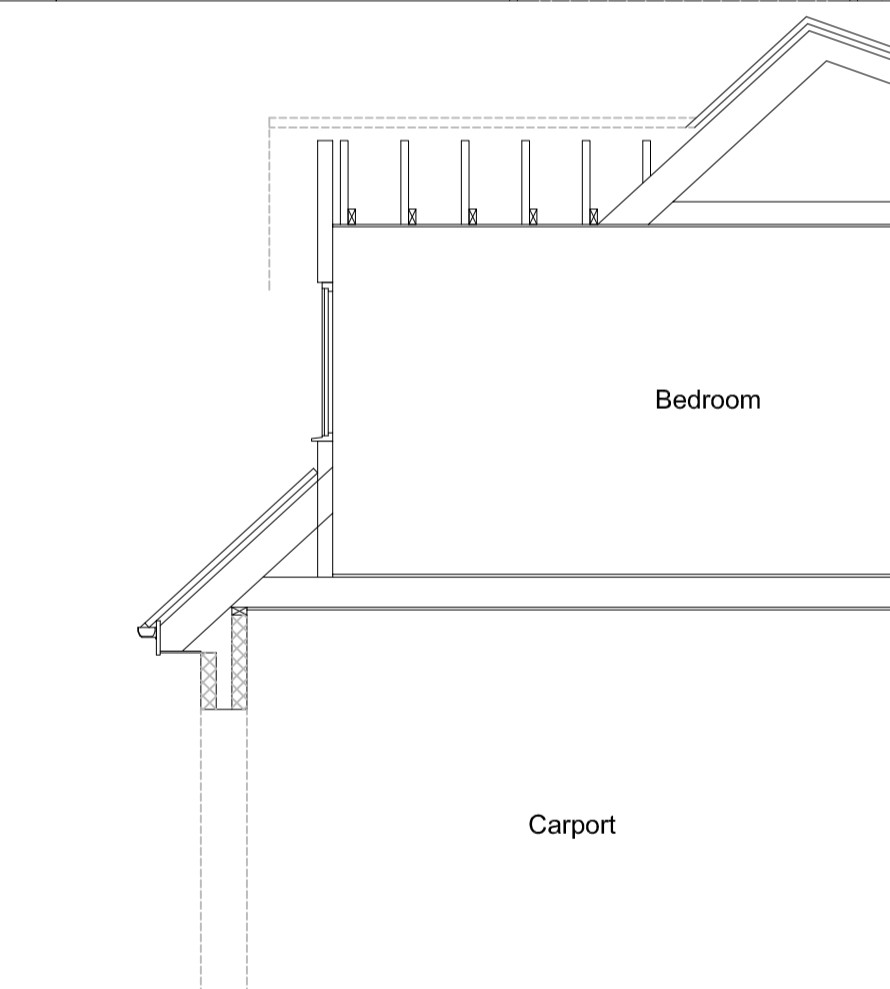

SECTION THROUGH B-B
PROPOSED - SCALE 1:50

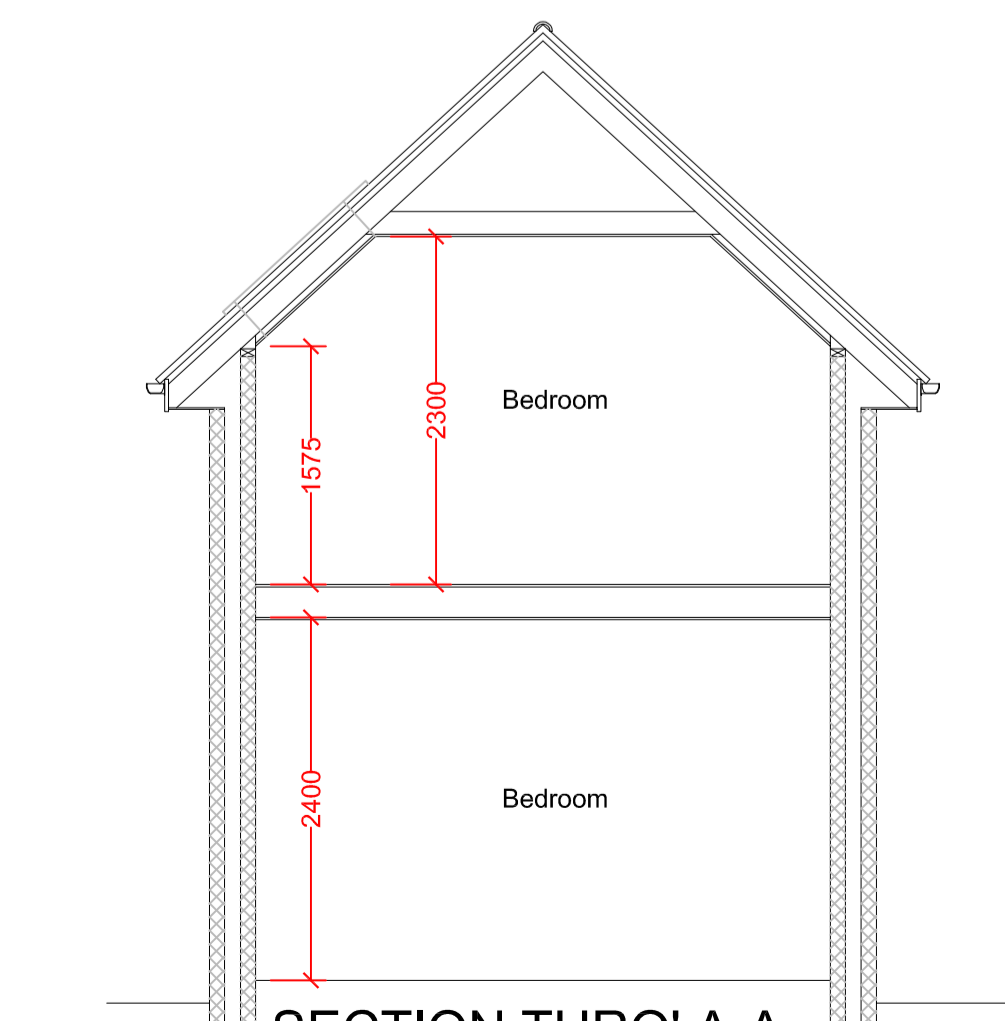

SECTION THRO' A-A
PROPOSED - SCALE 1:50

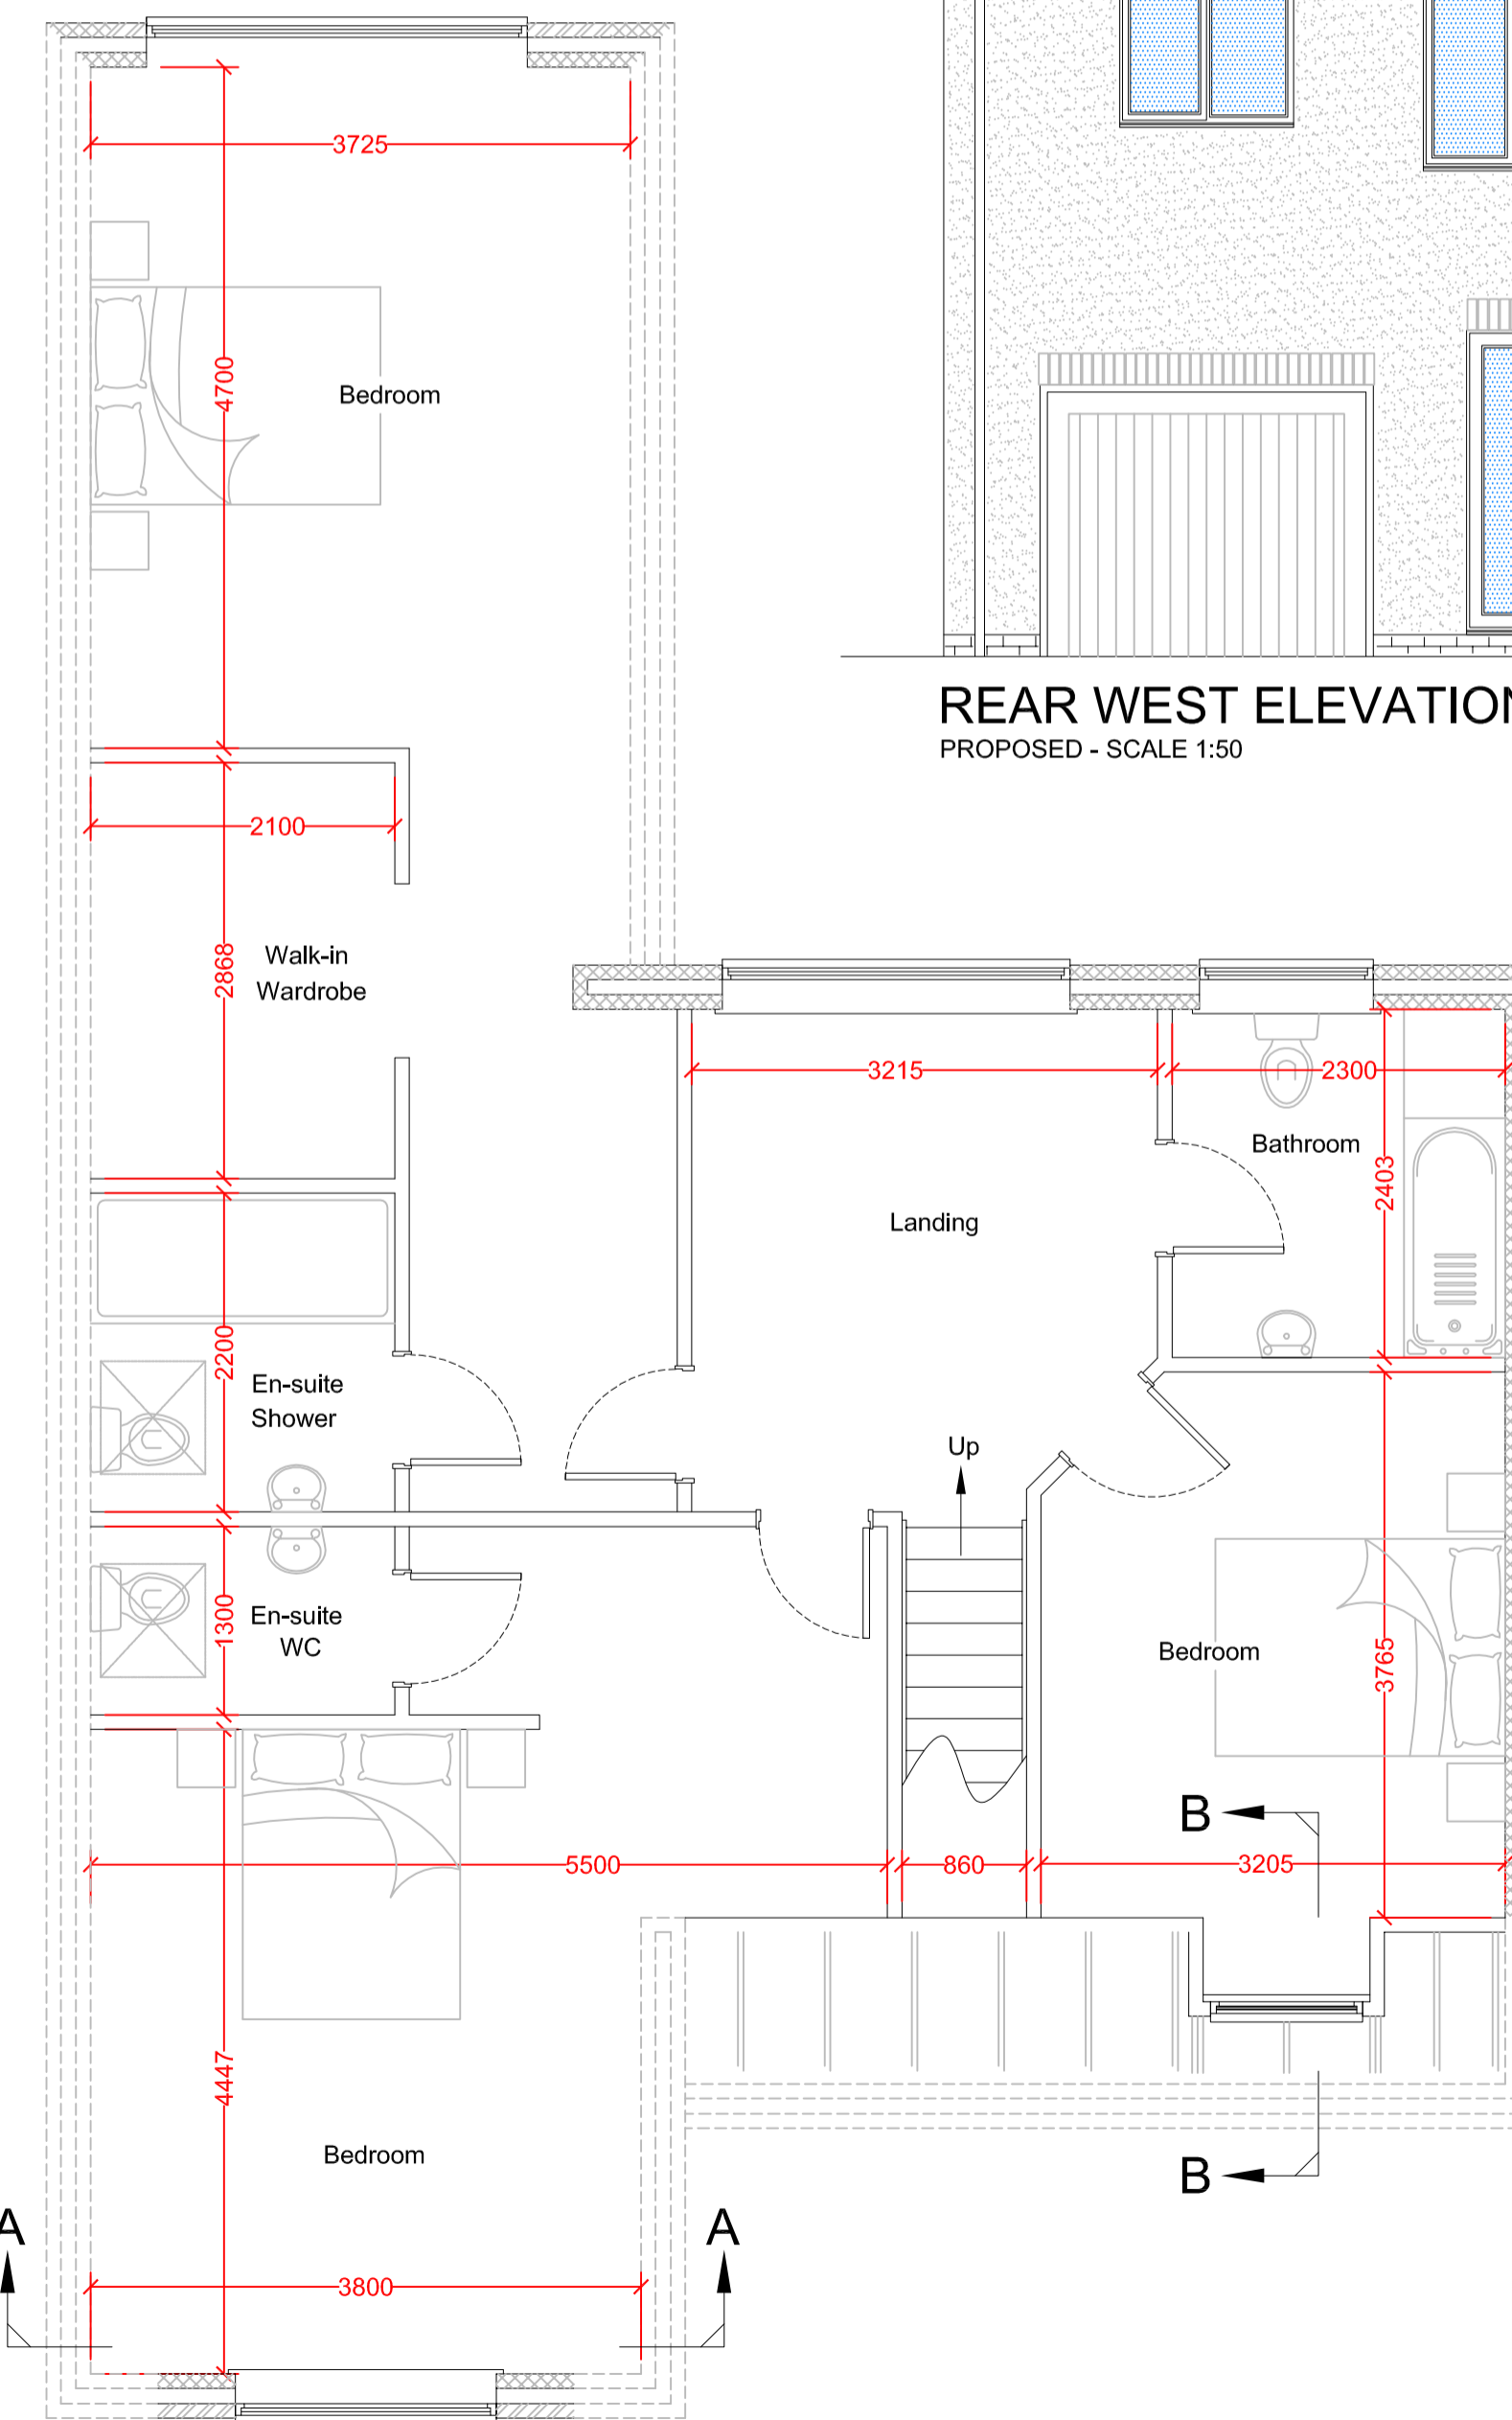

FIRST FLOOR LAYOUT PLAN
PROPOSED - SCALE 1:50



REAR WEST ELEVATION
PROPOSED - SCALE 1:50

ALL DIMENSIONS & LEVELS TO BE CHECKED ON SITE AND ANY DISCREPANCIES NOTIFIED TO FRANK HILL & SON IMMEDIATELY
SCALED DIMENSIONS SHOULD NOT BE USED CONTACT FRANK HILL & SON FOR ADDITIONAL DIMENSIONS

FRANK HILL & SON
ARCHITECTURAL SERVICES
18 Market Place, Patrington, Hull, HU12 0RB
Telephone: (01964) 630531 • Fax (01964) 631203
Email: design@frankhillandson.co.uk
frankhillandson.co.uk

COMMERCIAL AND RESIDENTIAL BUILDING DESIGN
TOWN PLANNING & BUILDING REGULATION APPLICATIONS,

CLIENTS NAME
Mr A ELDON

PROJECT ADDRESS
LAND NORTH OF: - 13 HAVEL AVENUE
WITHERNSEA
EAST YORKSHIRE
HU19 2PQ

PROJECT DETAILS
ERECTION OF A DWELLING
PLANS AS PROPOSED

AMENDMENTS 1B (20.10.20) Amended for client 1C (28.10.20) Amended for client 1D (21.11.20) Amended for DC 1E (23.1.21) Amended for DC	DRAWING No. ELDON 08 2020 1E SCALE 1:50 @ A1
---	---

© **FRANK HILL & SON**