






Note: The contractor will be held to have examined the site and determined all dimensions and levels before commencing construction work. No assumption should be made without reference to the architect. No dimensions should be scaled from drawing.

| Revision | Description | Date | By |
|----------|-------------|------|----|
| | | | |

MATERIAL KEY

| | |
|--|--|
| NEW GLAZING |  |
| BLACK BRICK BASECOURSE |  |
| RENDER TO MATCH EXISTING |  |
| MARLEY CONCRETE ROOF TILES TO MATCH EXISTING |  |

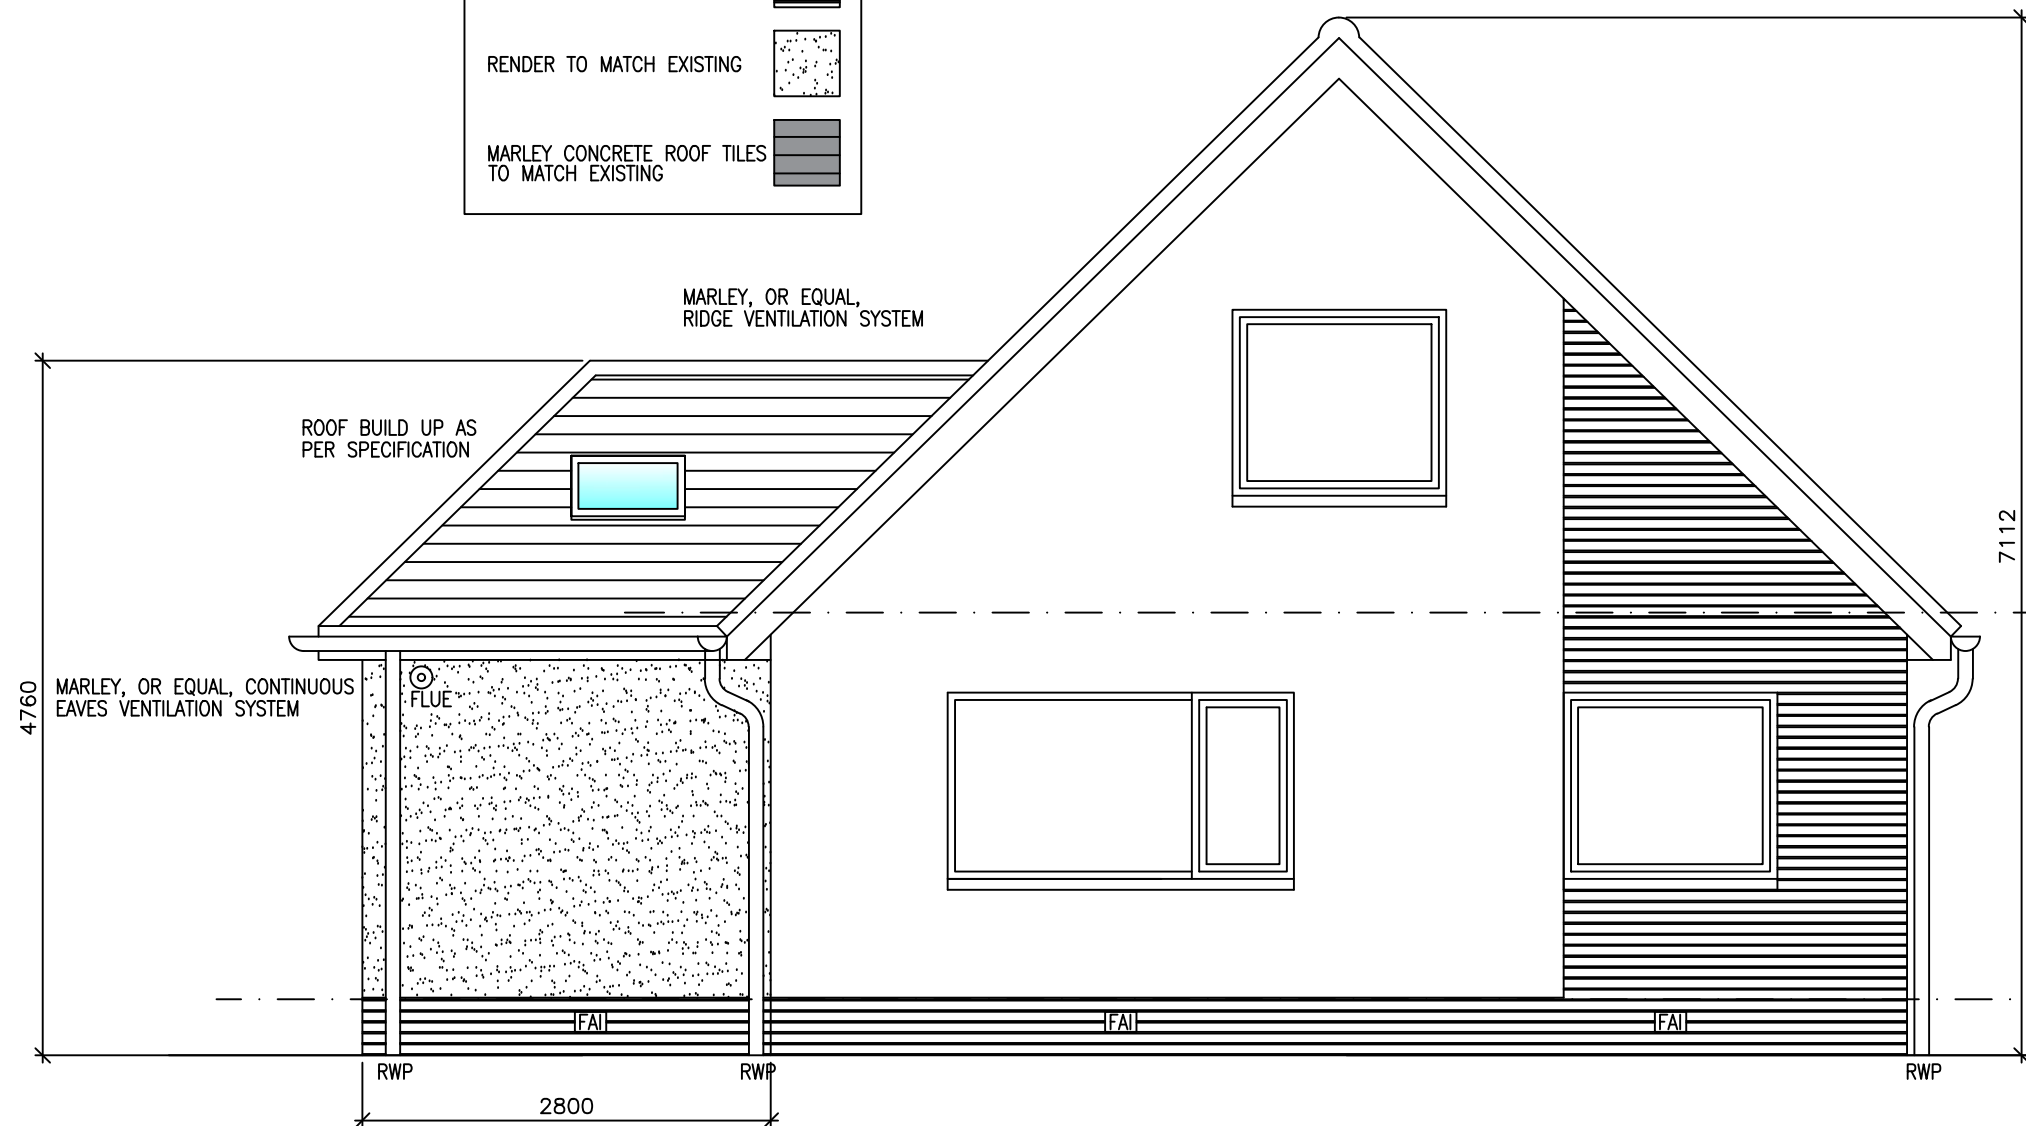

FRONT ELEVATION AS PROPOSED



SCALE OF METERS
1:50

t: 07403 232228

e: colin@thehomearchitect.co.uk

www.thehomearchitect.co.uk



| | | |
|--|--------------------|------------------|
| Issue for WARRANT & PLANNING | | |
| Client FIONA GRAHAM | | |
| Project Title SIDE EXTENSION, 40 TURNBERRY DRIVE, GLASGOW, SCOTLAND, G77 5SN | | |
| Drawing Title FRONT ELEVATION AS PROPOSED | | |
| Scale 1:50 @ A3 | Date 16/11/2020 | Job No. A093 |
| Drawn by CK | Checked by CK | Sheet Size A3 |
| Drawing No. AL(00)009 | | Rev. -- |