



East/ Front Elevation

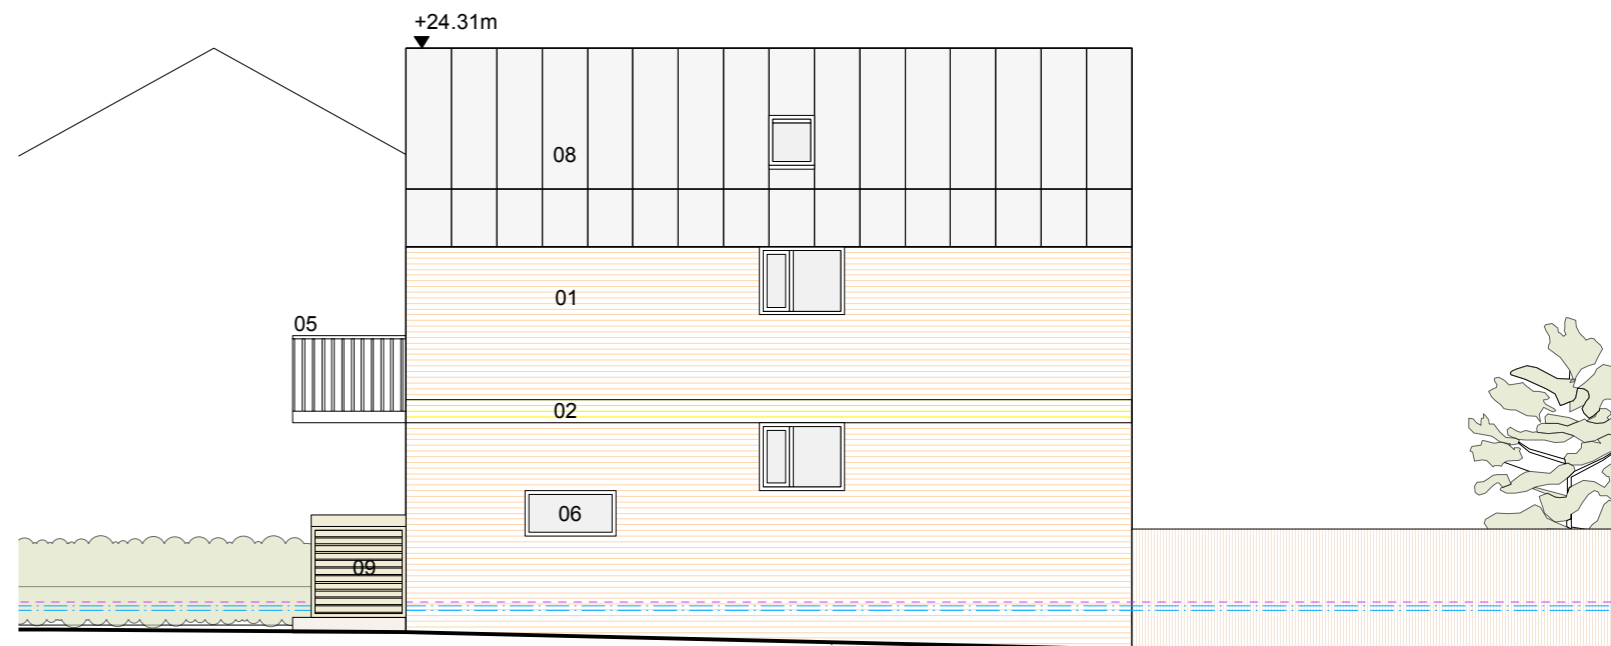


North Elevation

Material Key

- 01 Buff tone brick
- 02 Sand tone contrasting brick
- 03 Grey tone contrasting brick plinth
- 04 Hit & miss brick 01
- 05 Metal balcony
- 06 Metal windows
- 07 Metal doors
- 08 Standing seam zinc
- 09 timber clad bin/ cycle store

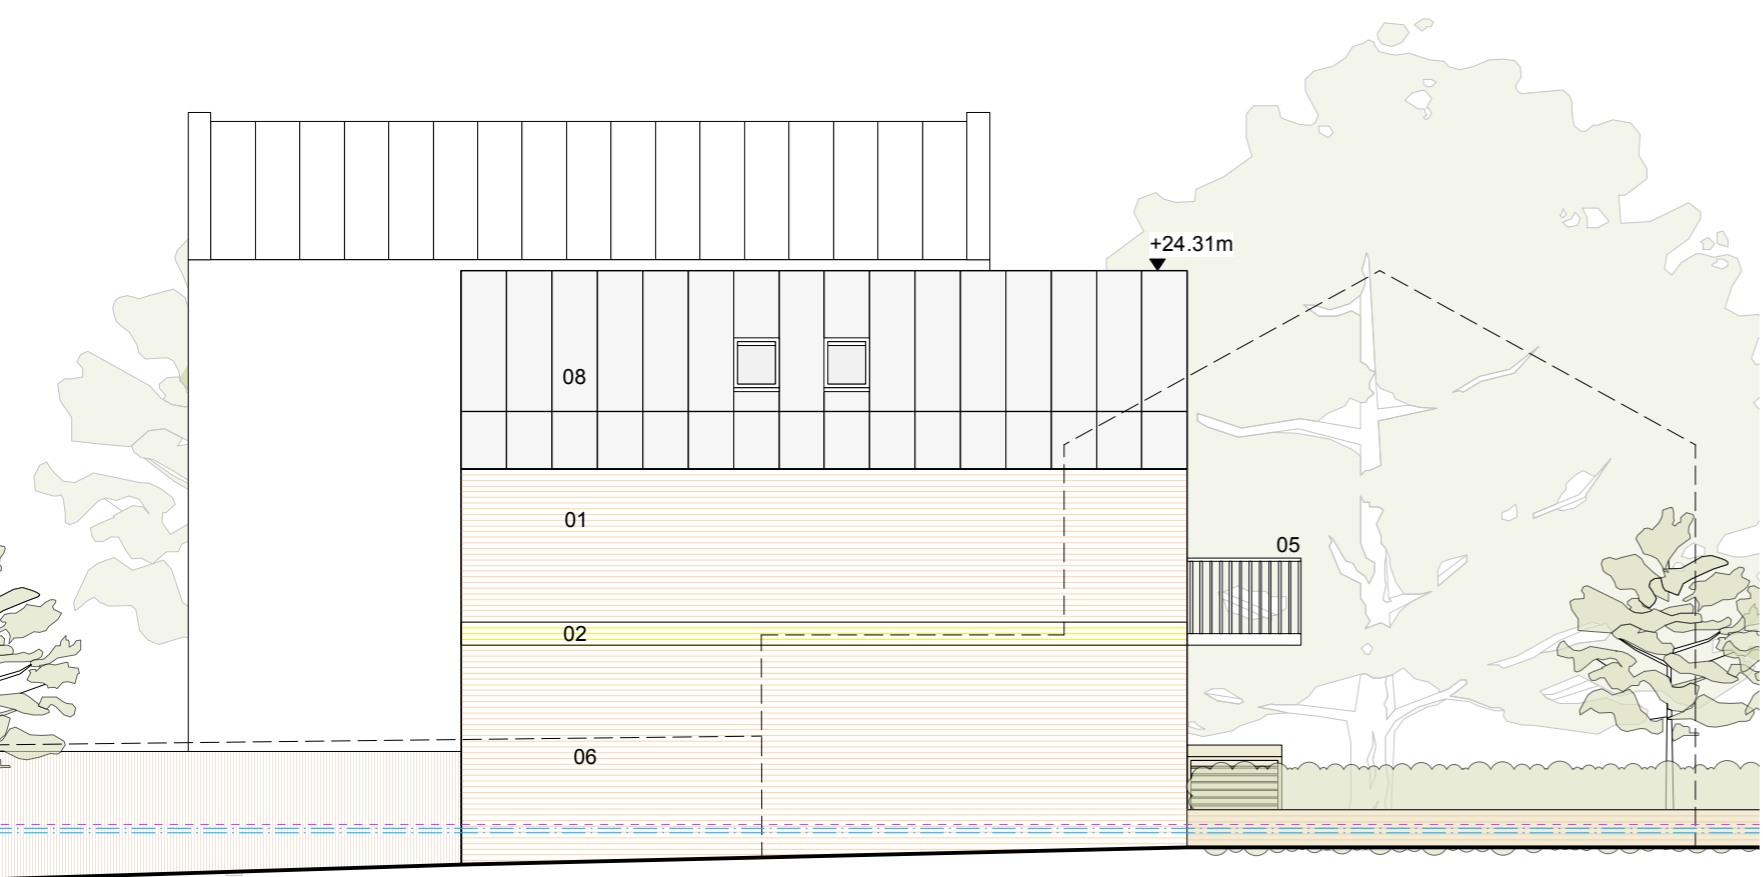


South Elevation

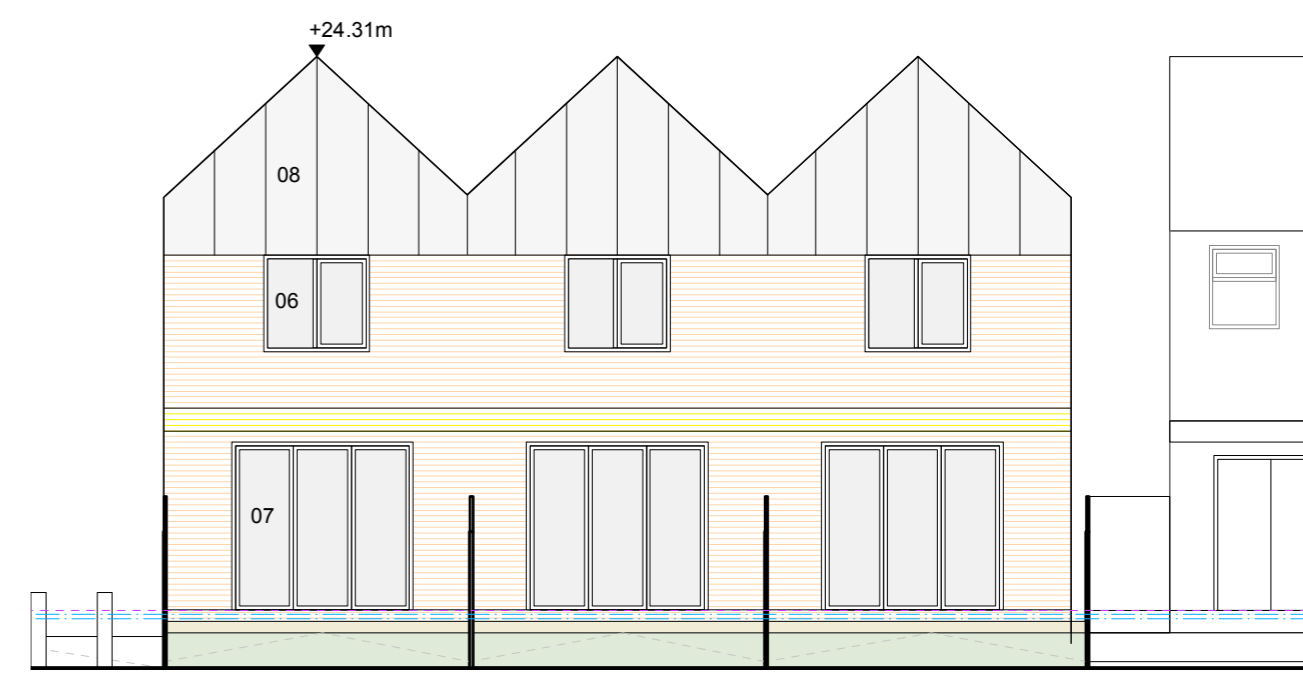

West/ Rear Elevation

Do not scale from this drawing, except for planning purposes.
 Contractor to take and check all dimensions on site before work commences.
 Discrepancies to be reported to the architect.
 Subcontractor to verify all dimensions on site before making a shop drawing or commencing manufacture.
 This drawing is copyright and must not be reproduced without permission.

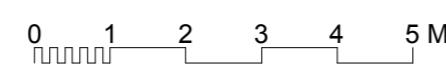

Studio Bloom | Architecture + Design

studiobloom.co.uk | zara@studiobloom.co.uk | 01892 459183
 Studio Bloom Ltd. Registered Office 54C York Road, Tunbridge Wells, Kent, TN1 1JY. Company No. 10692651

Revision: A 01.01.2021 Planning Issue
 Project: **58-60 Maidstone Road**
 For: Mr & Mrs Bell
 Drawing: **Block A Elevations**
 Scale: 1:100 @ A3
 Date: October 2020 Drawing No. **2018/ 21A**