



Ground Floor Plan

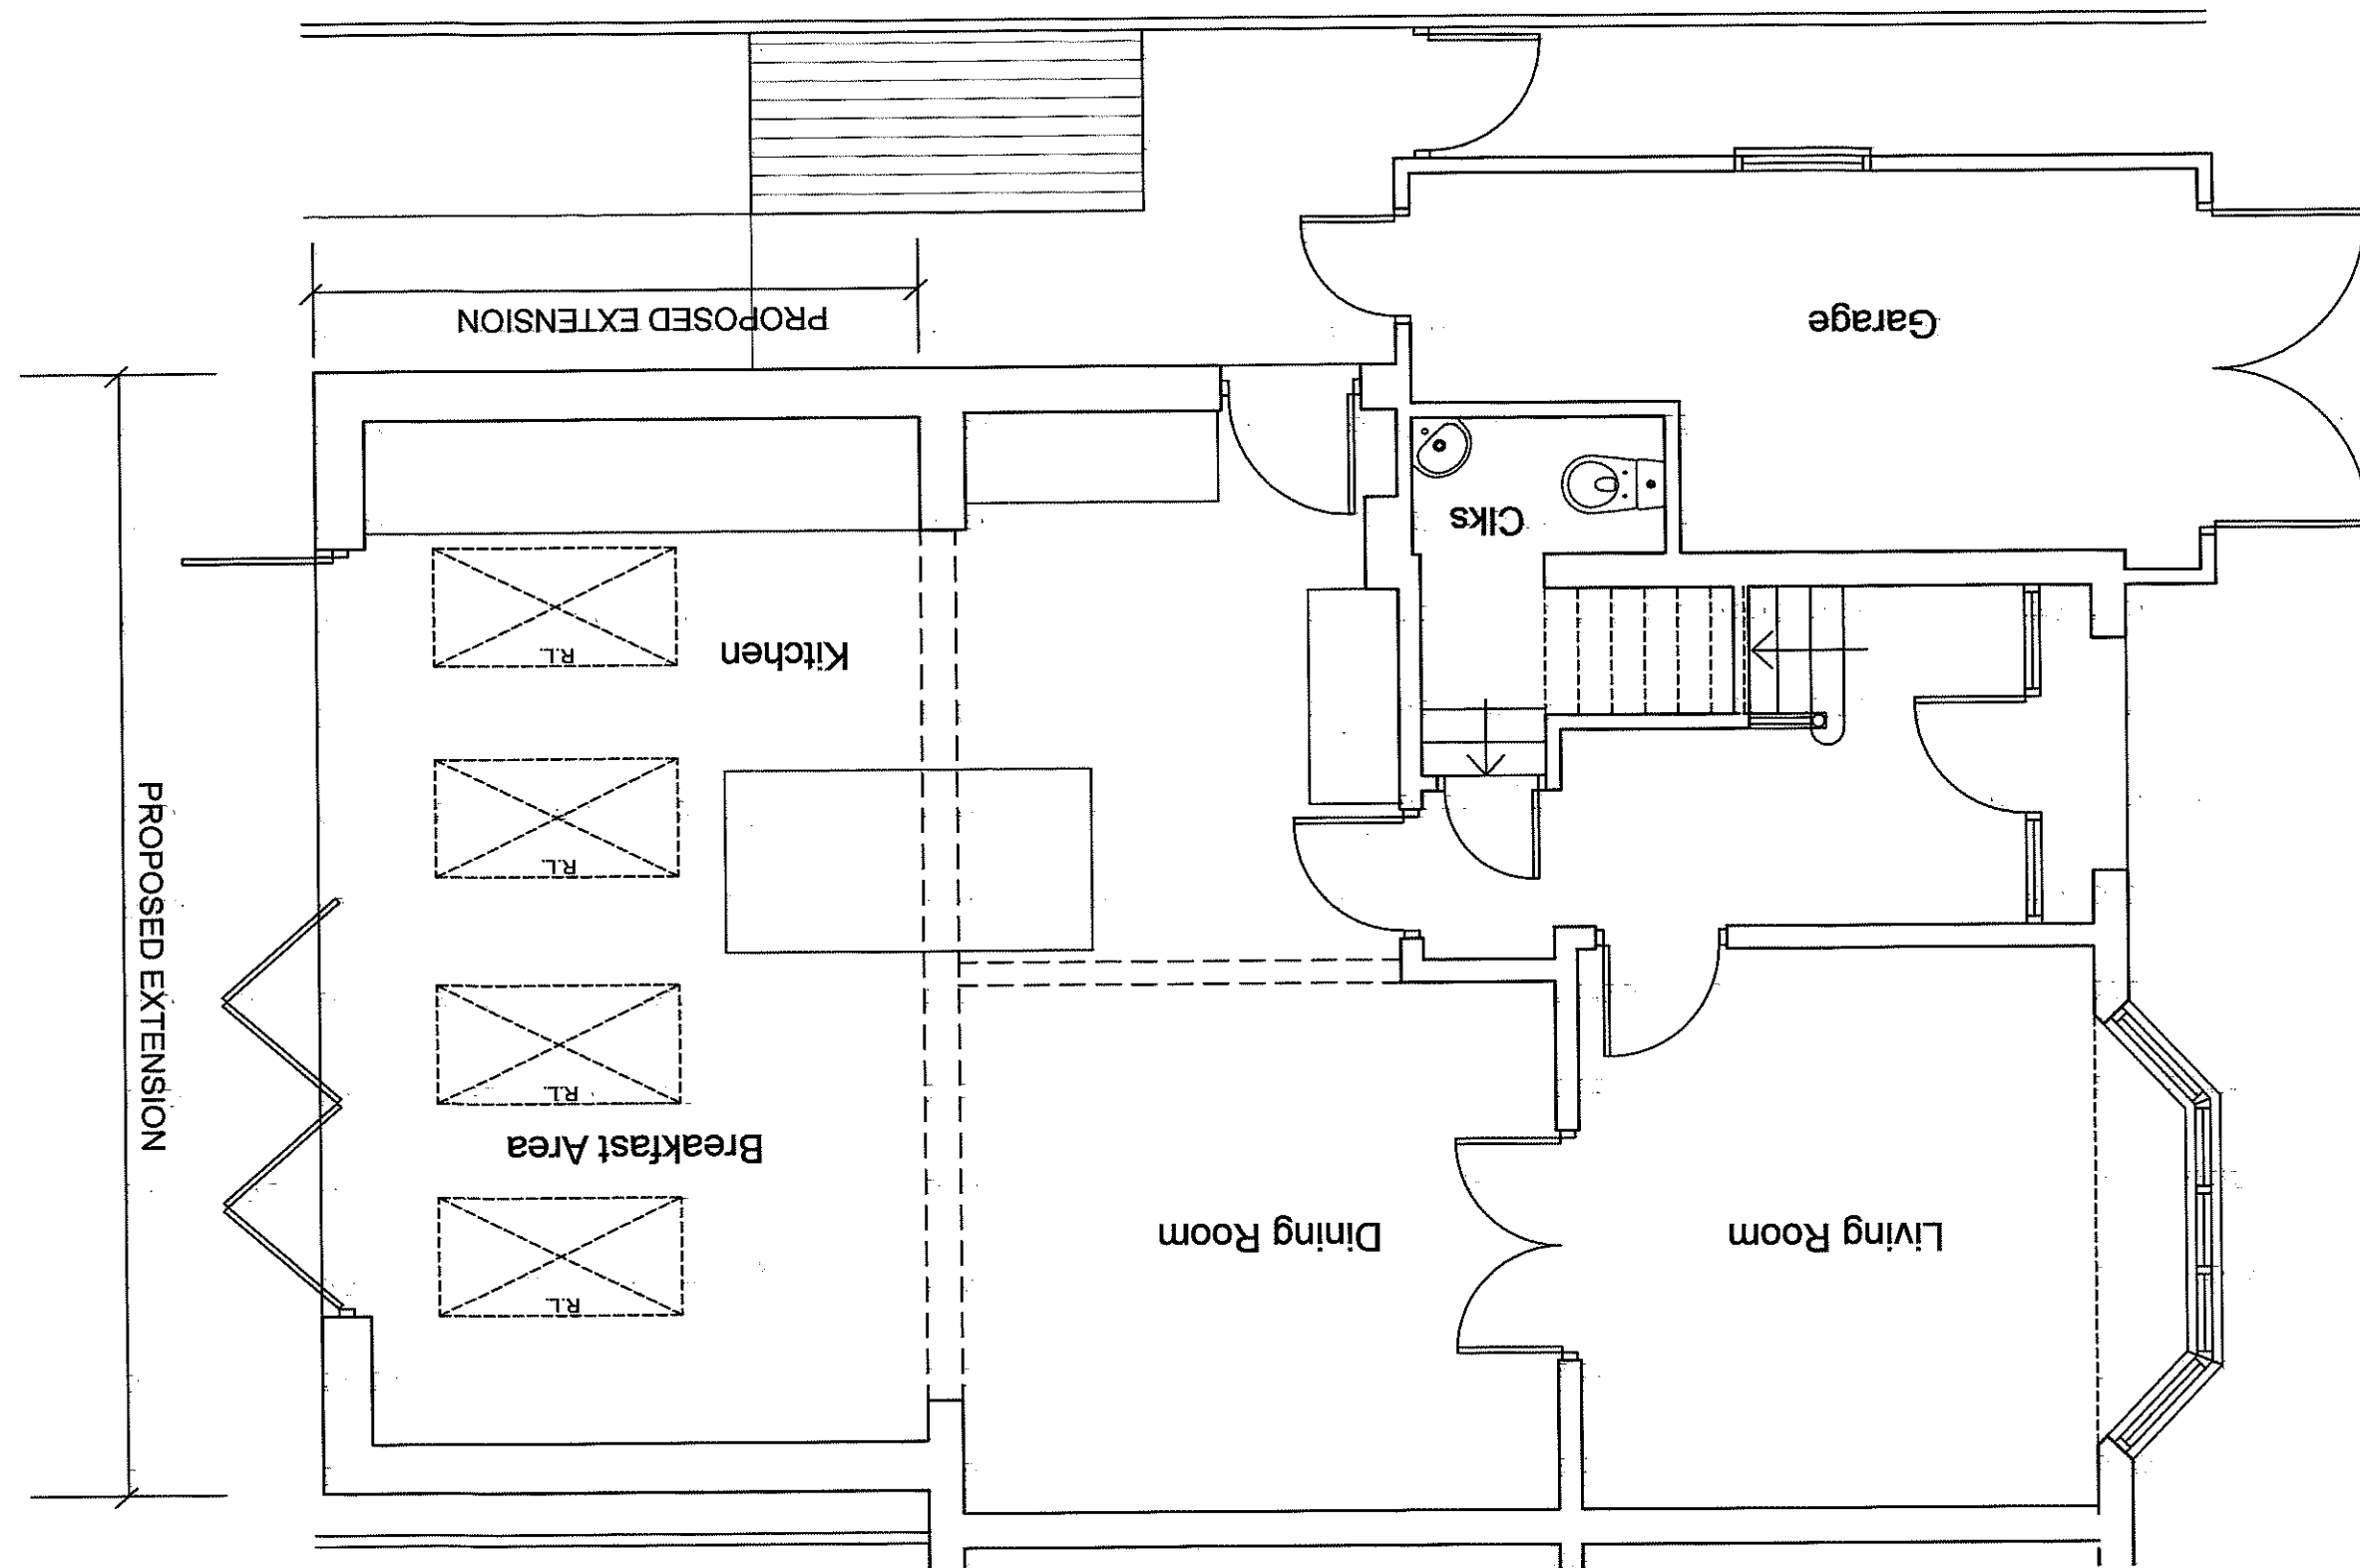


Block / Site Plan Scale 1:500




South East Elevation

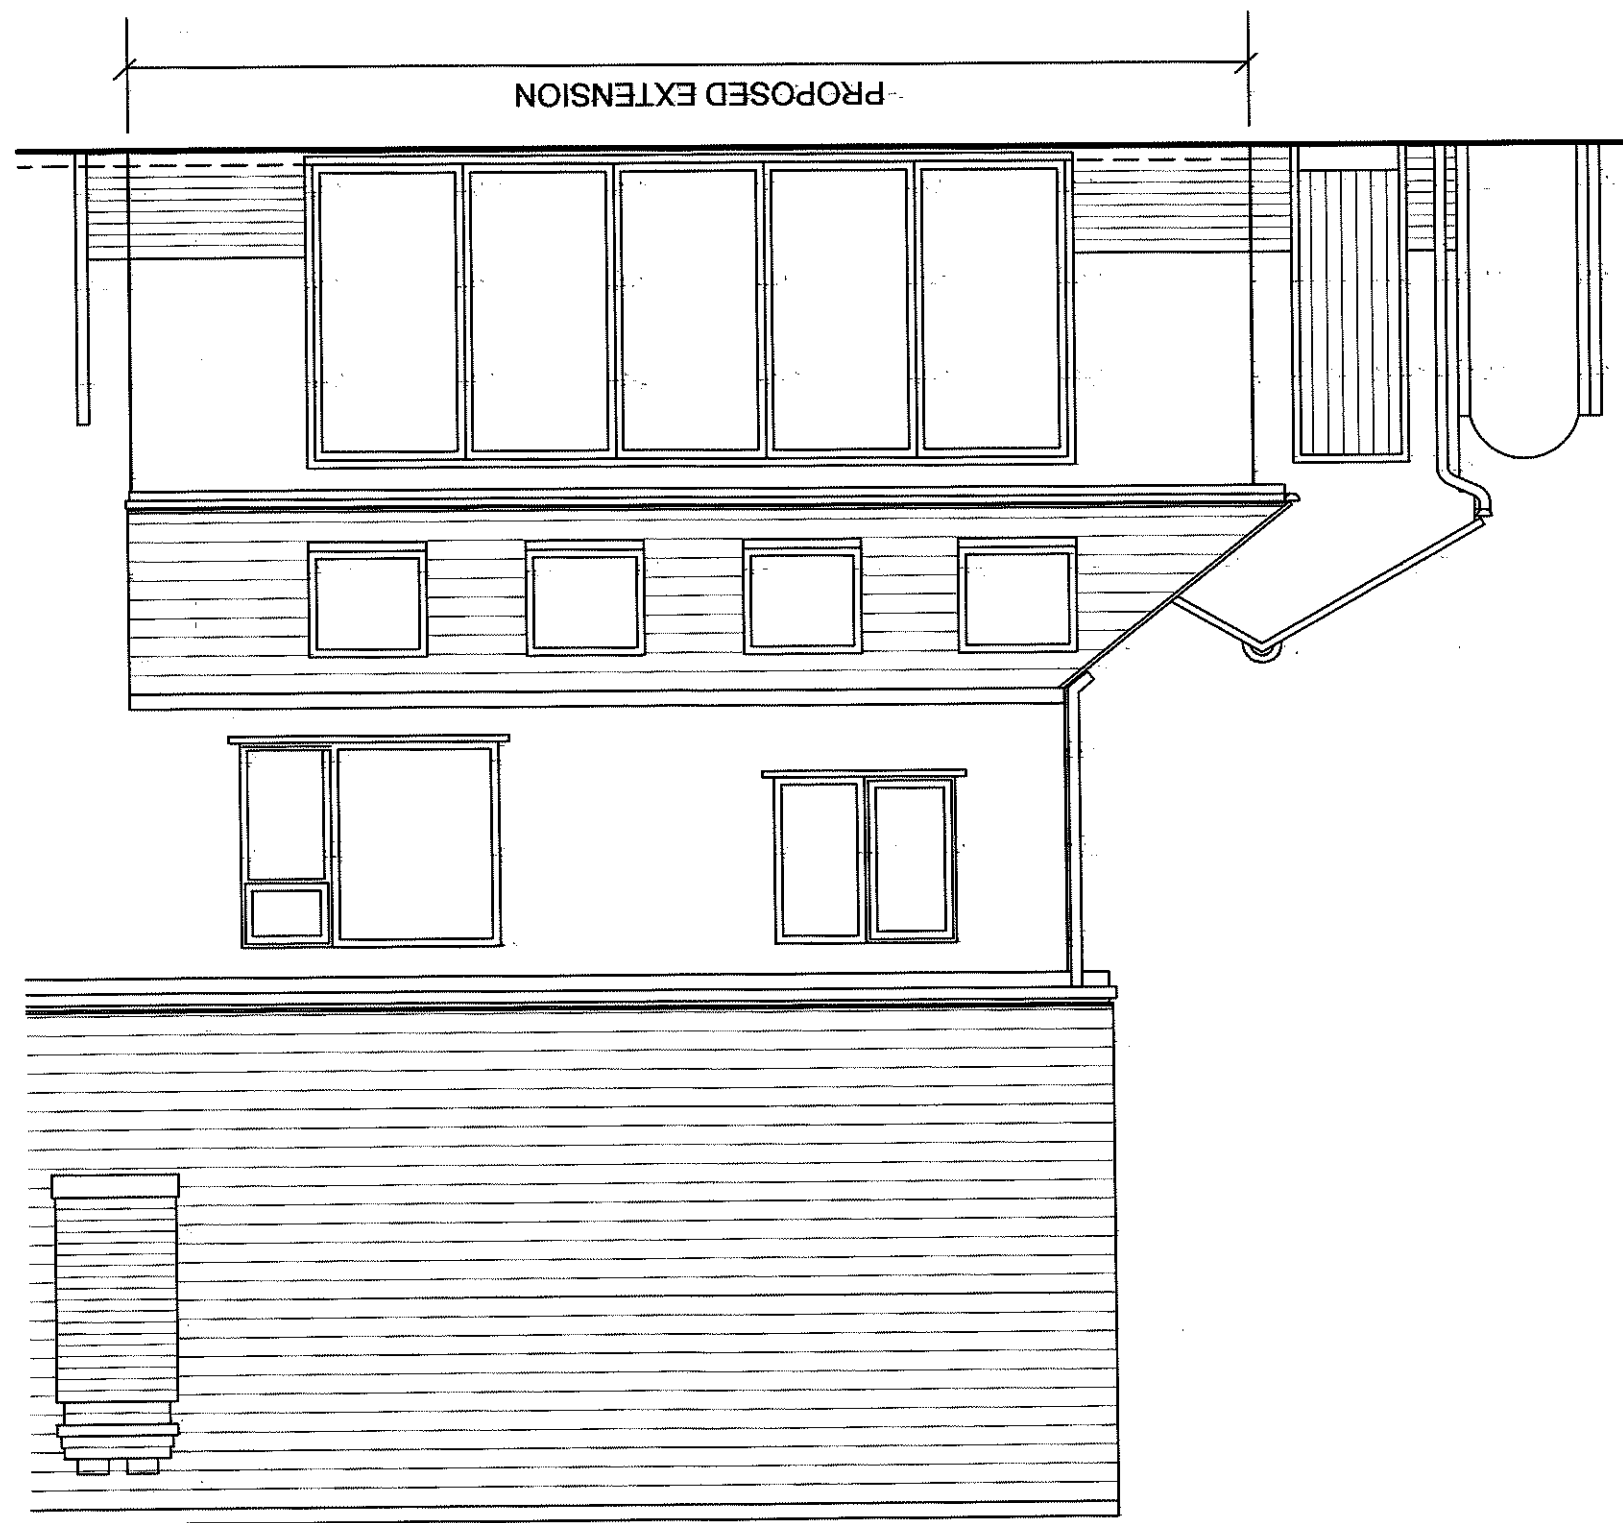

South West Elevation

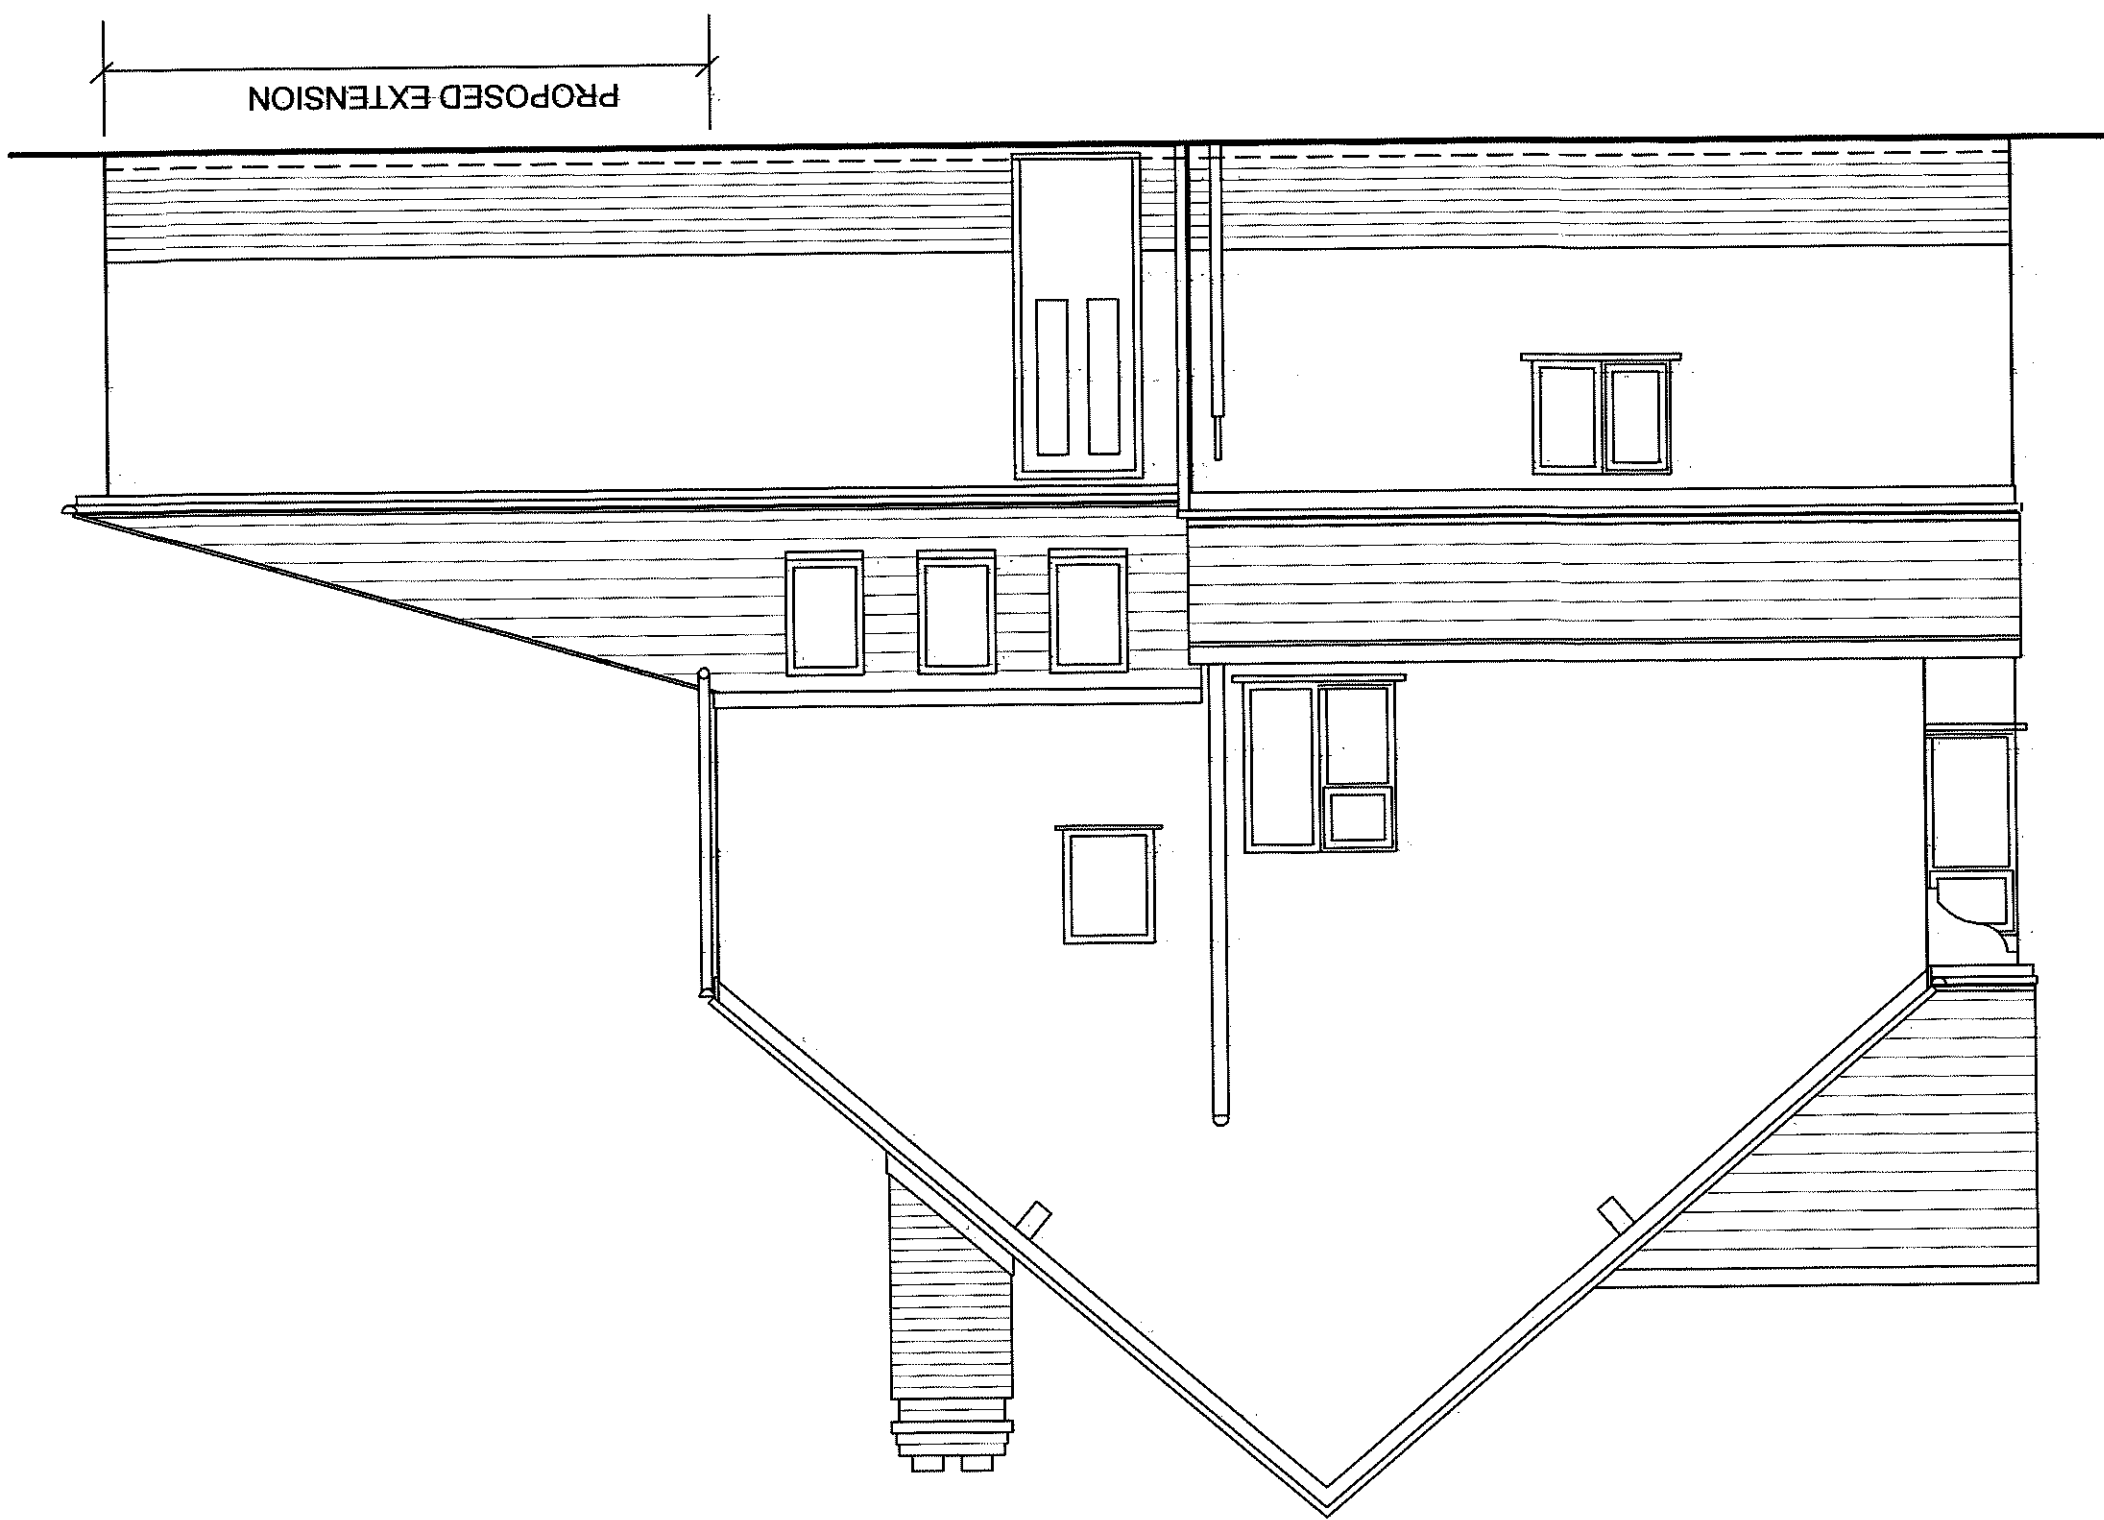

South East Section / Elevation

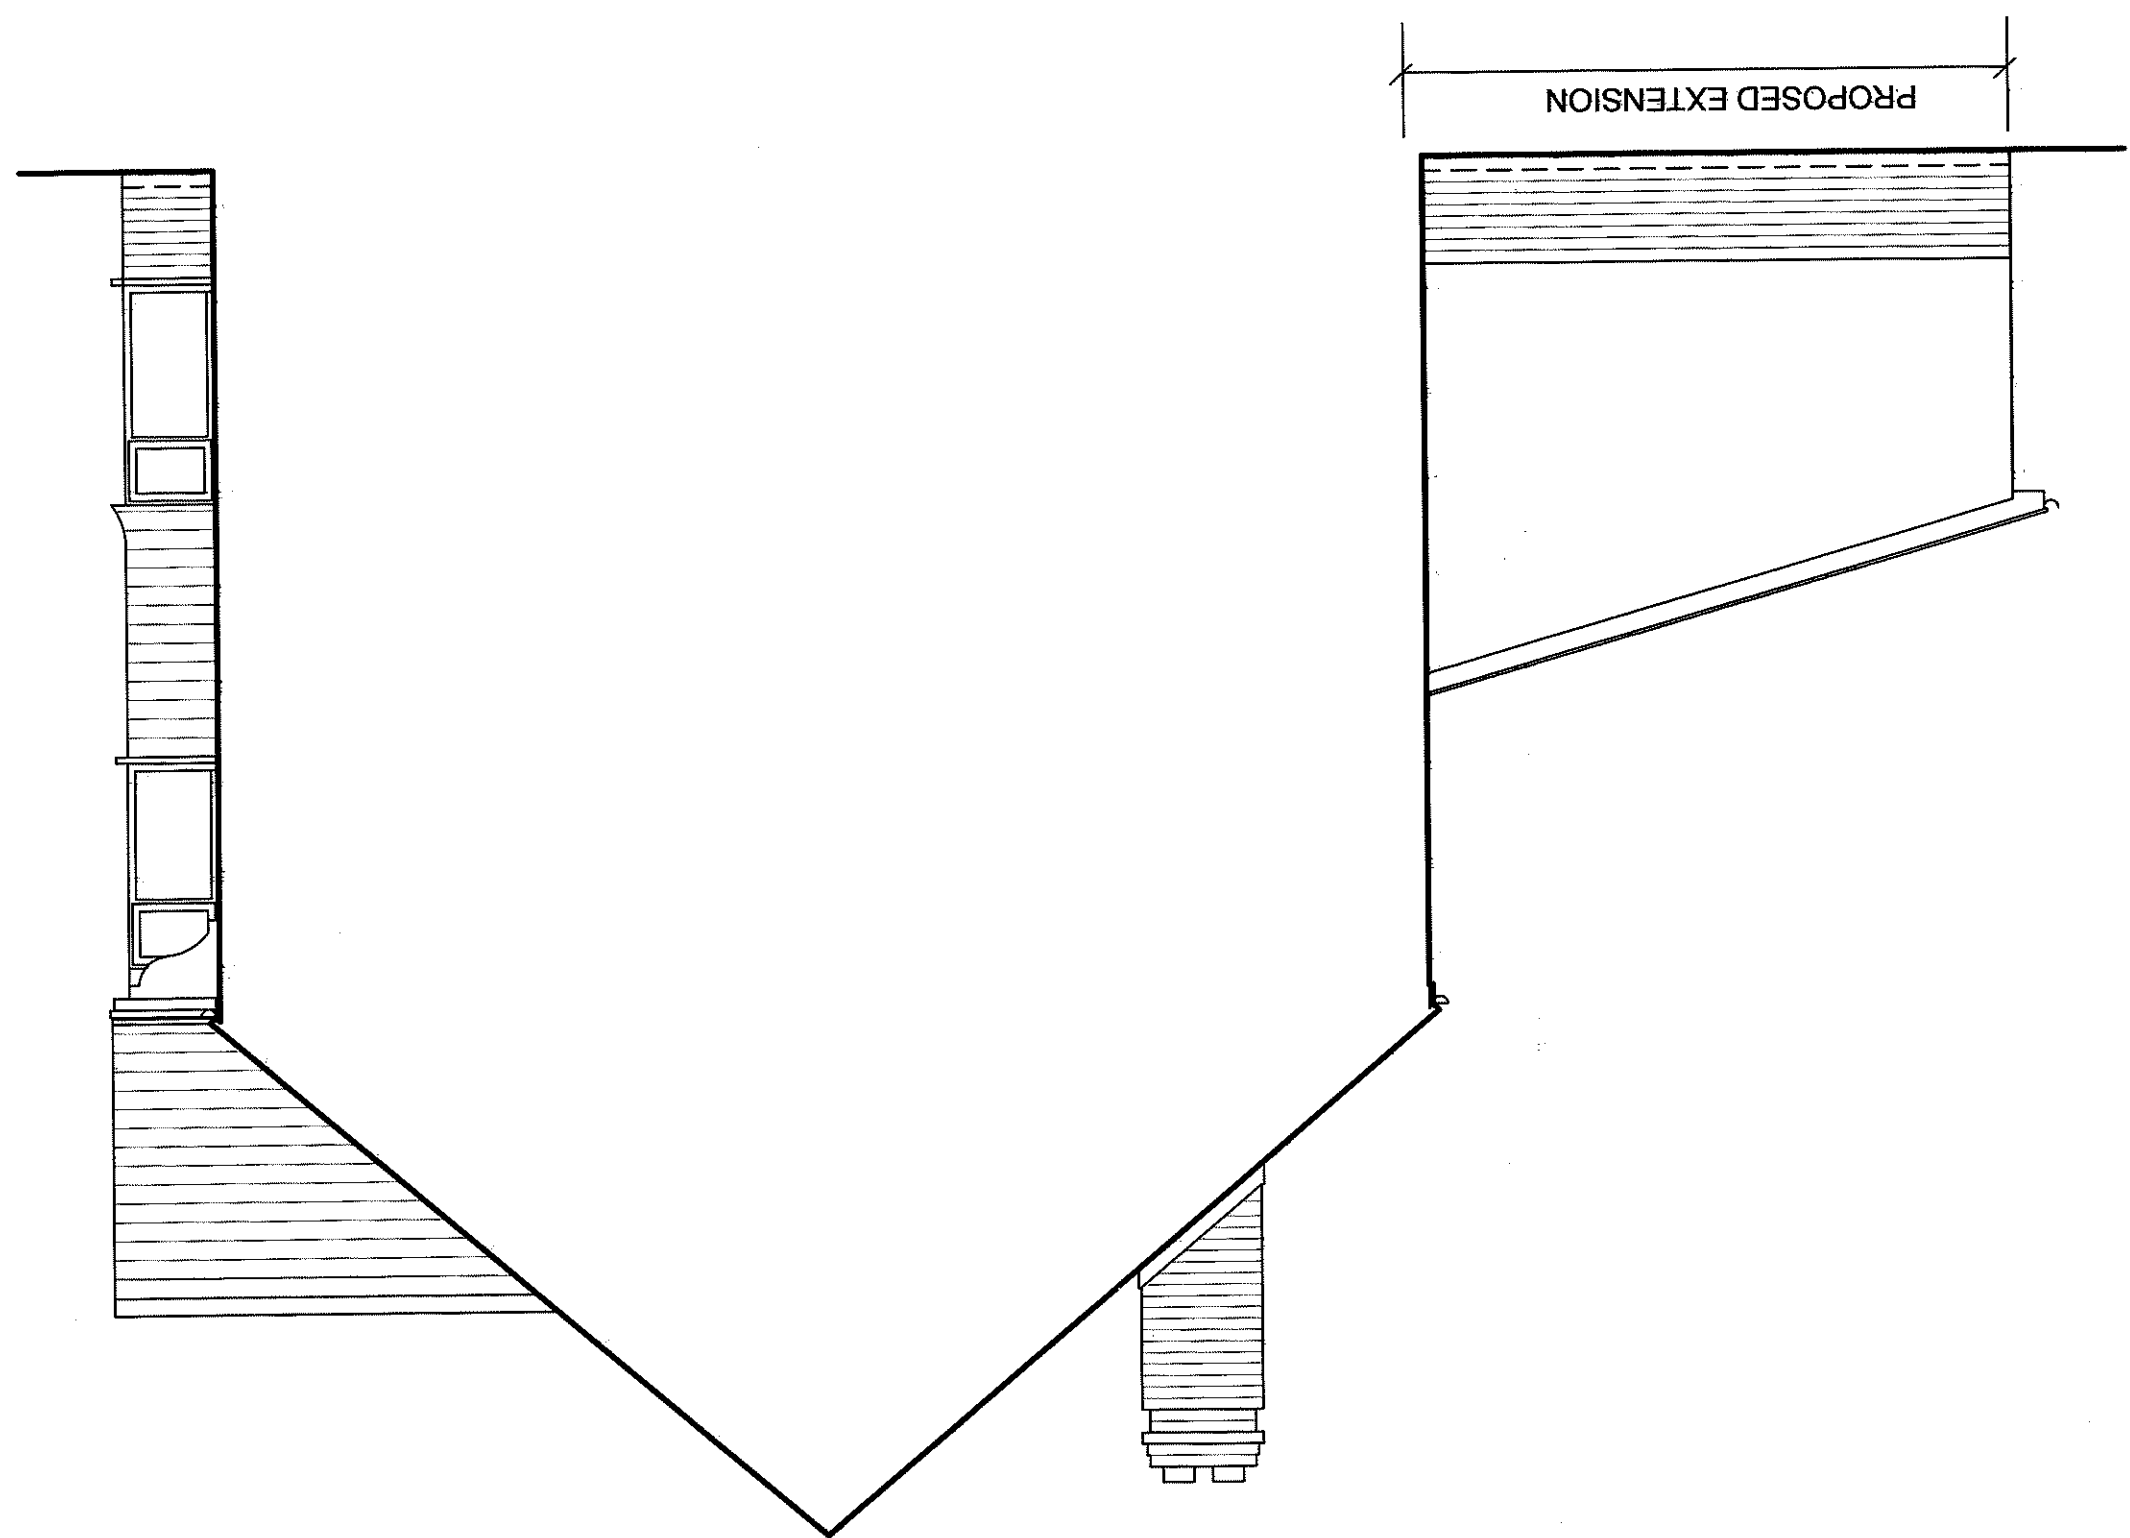

ANDY FORD

TELEPHONE (01242) 577384
EMAIL: andy.ford@btinternet.com

PROJECT PROPOSED EXTENSION
No 321 PRESTBURY ROAD
CHELTENHAM
GLOS GL52 3DF

TITLE
PROPOSED PLANS,
ELEVATIONS & BLOCK PLAN

SCALE 1:50 & 1:500 @ A1
DATE JANUARY 2021

PROJECT REF: DWG No.
2021/01
02

--	--	--	--	--	--	--	--	--	--	--

NOTES:
DO NOT SCALE THIS DRAWING.
FIGURED DIMENSIONS ONLY TO BE USED.
CONTRACTOR TO CHECK ALL DIMENSIONS
ON SITE.
COPYRIGHT RESERVED.

AMENDMENTS