



EXISTING GROUND FLOOR PLAN

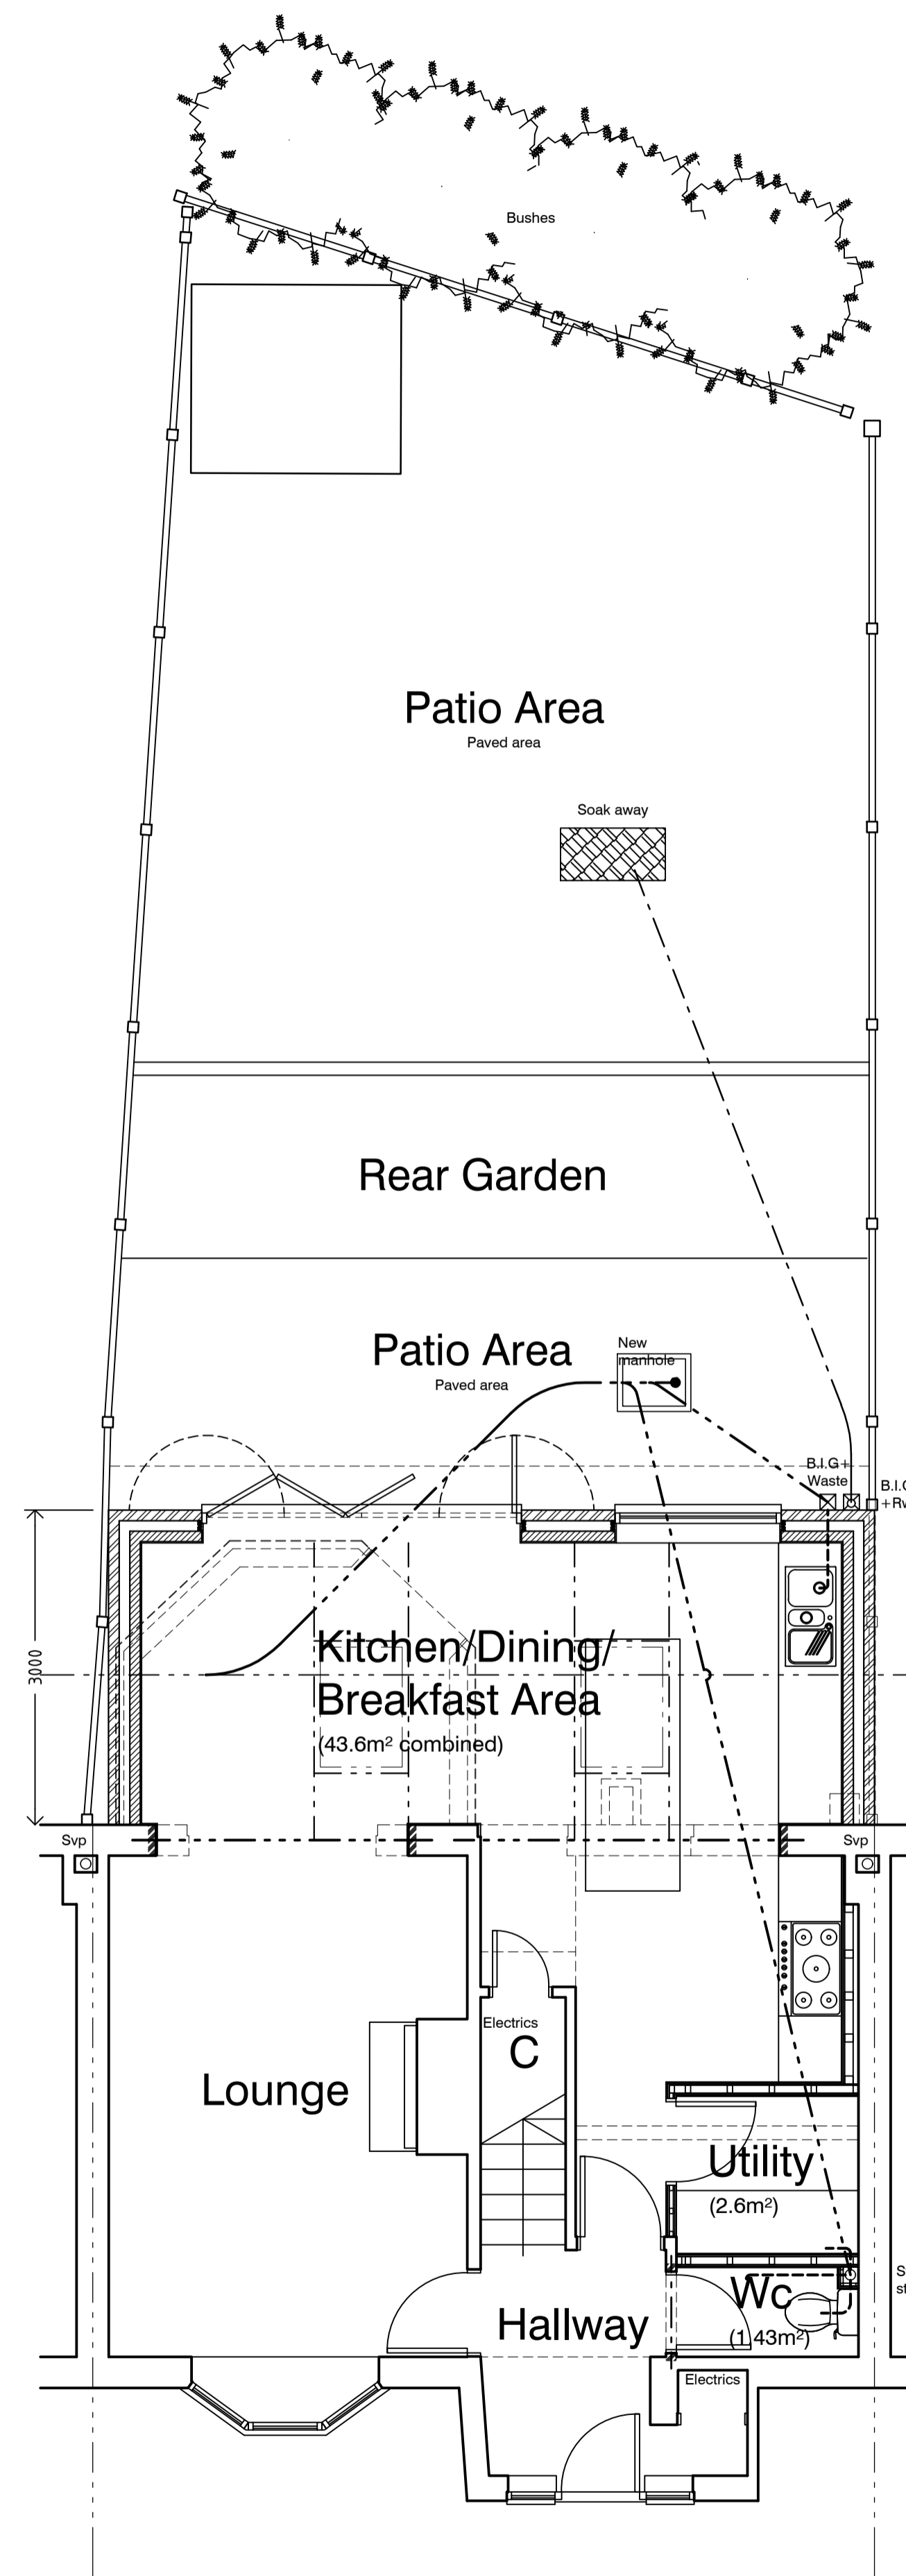


PROPOSED GROUND FLOOR PLAN

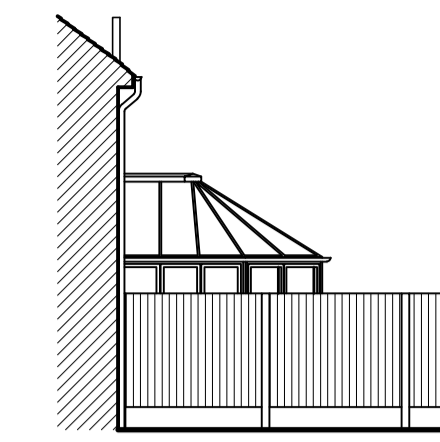


EXISTING SIDE ELEVATION
(Viewed from no.35)



EXISTING REAR ELEVATION

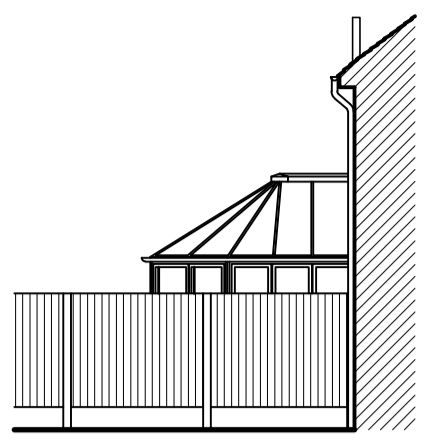


EXISTING SIDE ELEVATION
(Viewed from no.31)

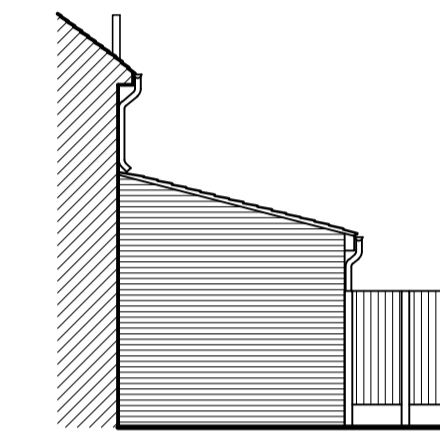

PROPOSED SIDE ELEVATION
(Viewed from no.35)




PROPOSED REAR ELEVATION


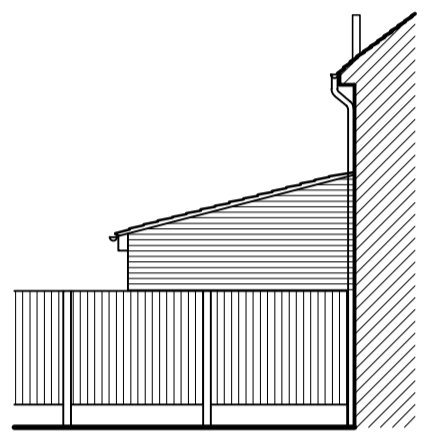


PROPOSED SIDE ELEVATION
(Viewed from no.31)

2no. Velux rooflights.
New roof tiles to match those of the existing building.
New white upvc double glazed window.
New white bi-folding door to be installed in accordance with specialist contractors instructions.

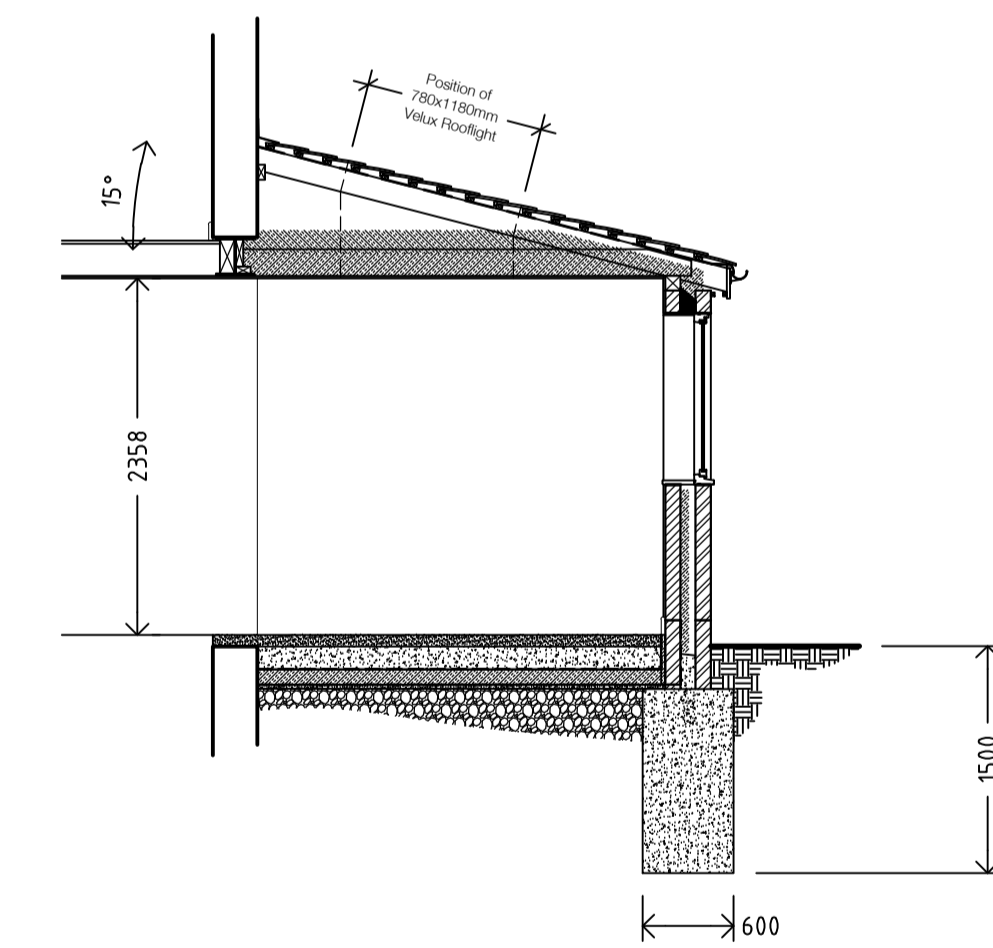

SECTION THROUGH

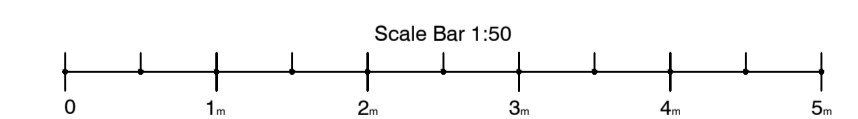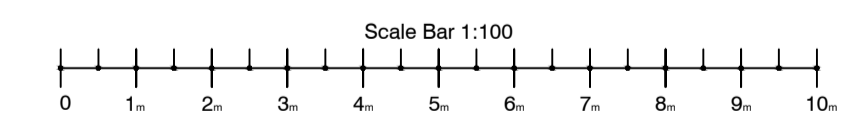

No works are to be commenced prior to the approvals. All dimensions are to be checked prior to commencement of works.

Works may be subject to the party wall act 1996, owner/builder is responsible for all notifications.

CONTRACT	33 Mapleford Sweep Basildon, Essex. SS16 4BT.	SCALE	1:50, 1:100.
DATE	September 2020.	DRAWN	C.J.
CHECKED		DRAWING No	20200_001.
TITLE	Proposed Floor Plans, Section and Elevations.	REVISION	