




Note:
Do not scale from this drawing. All discrepancies should be reported to MDB Plans. This drawing should be read in conjunction with the standard construction specification and standard details.

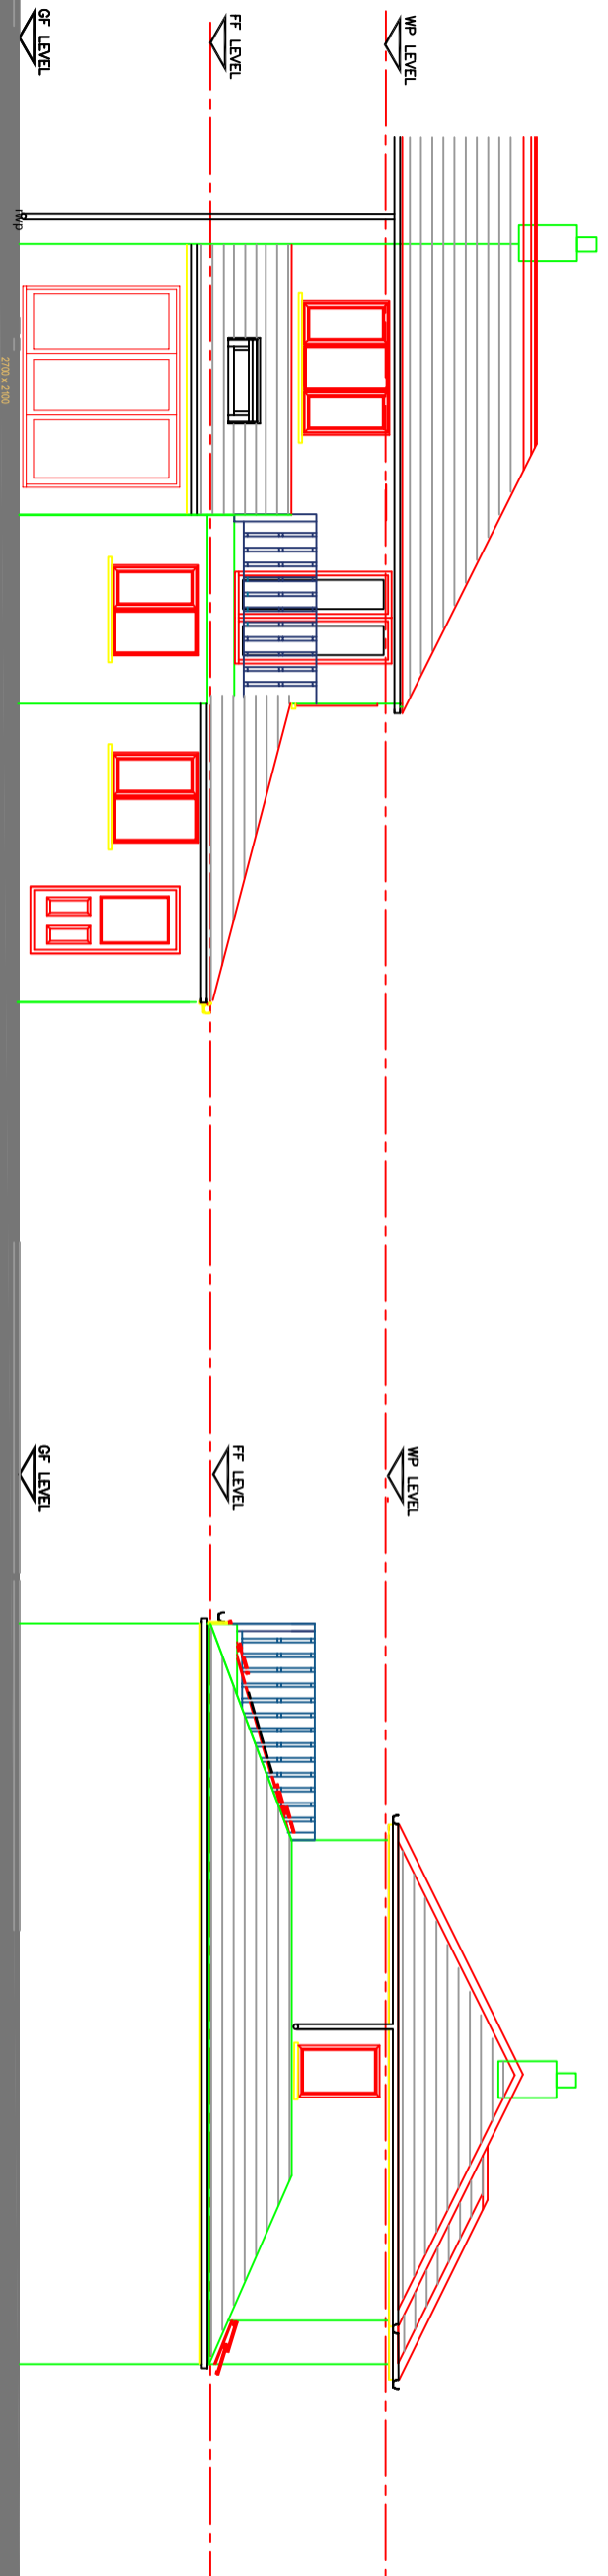


Proposed Rear Elevation

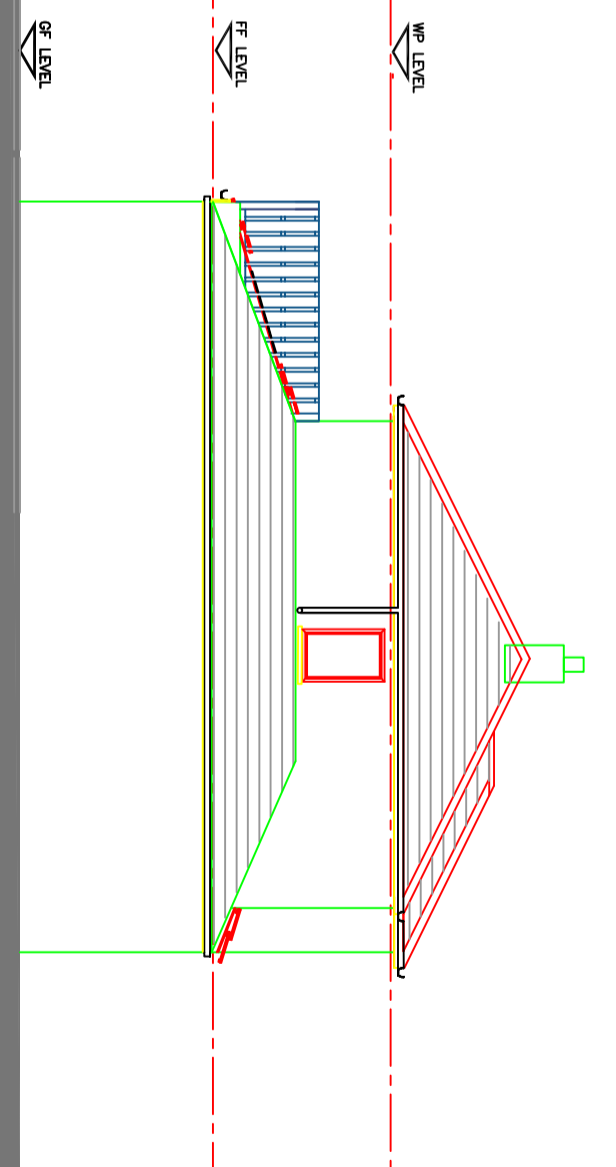

Proposed Side Elevation

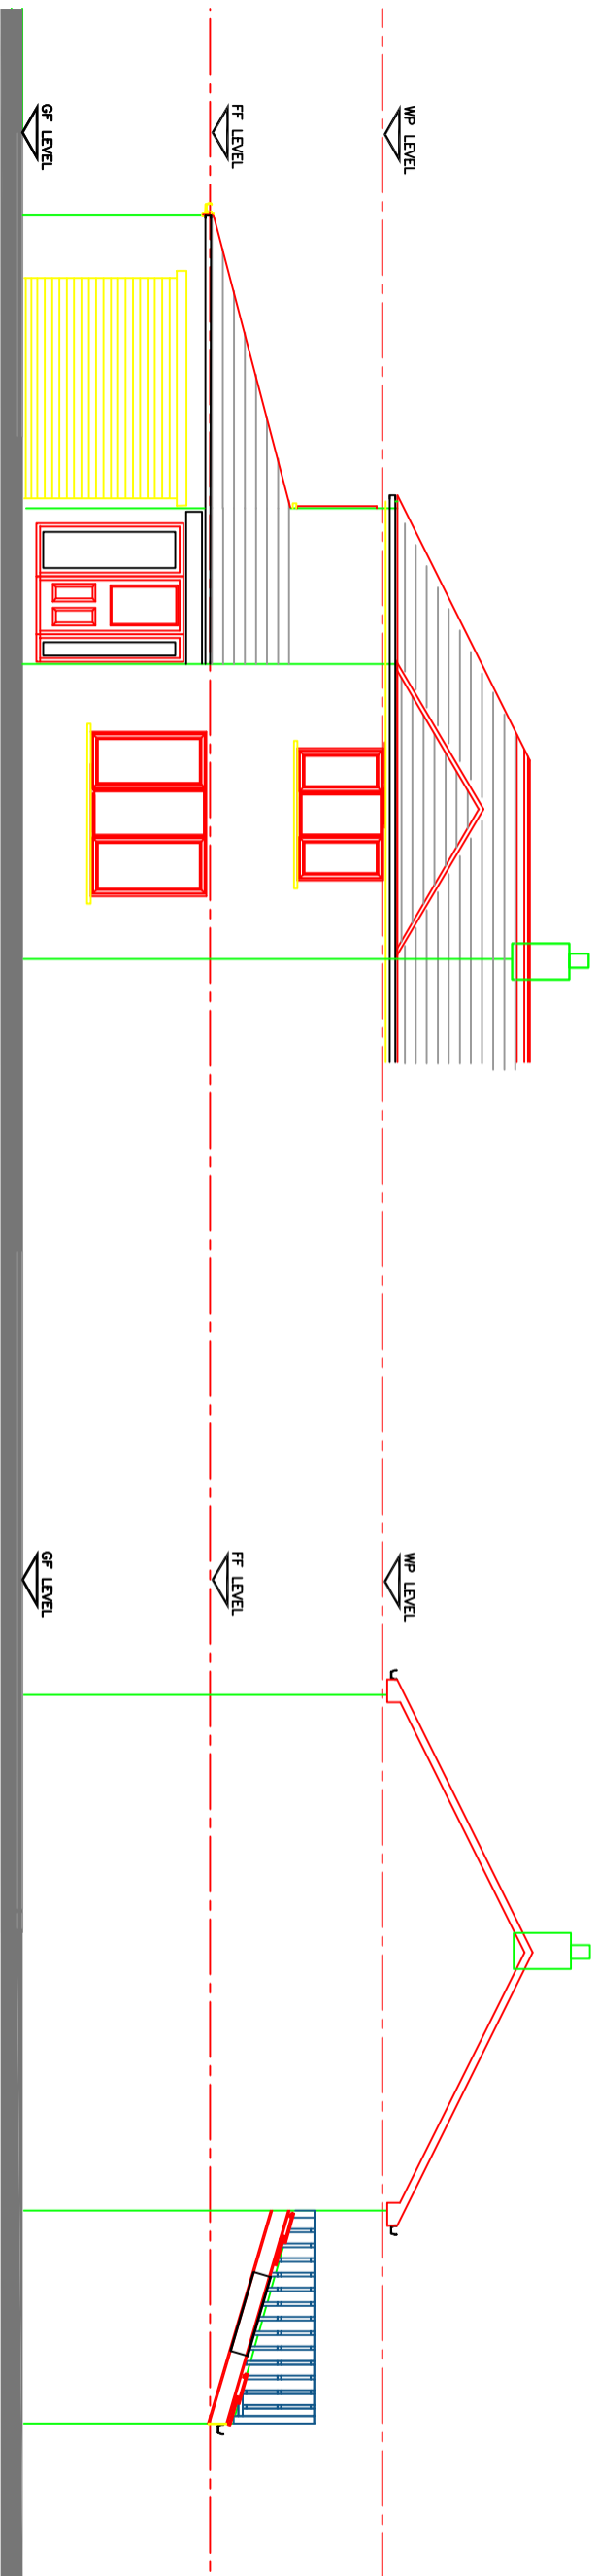

Proposed Front Elevation

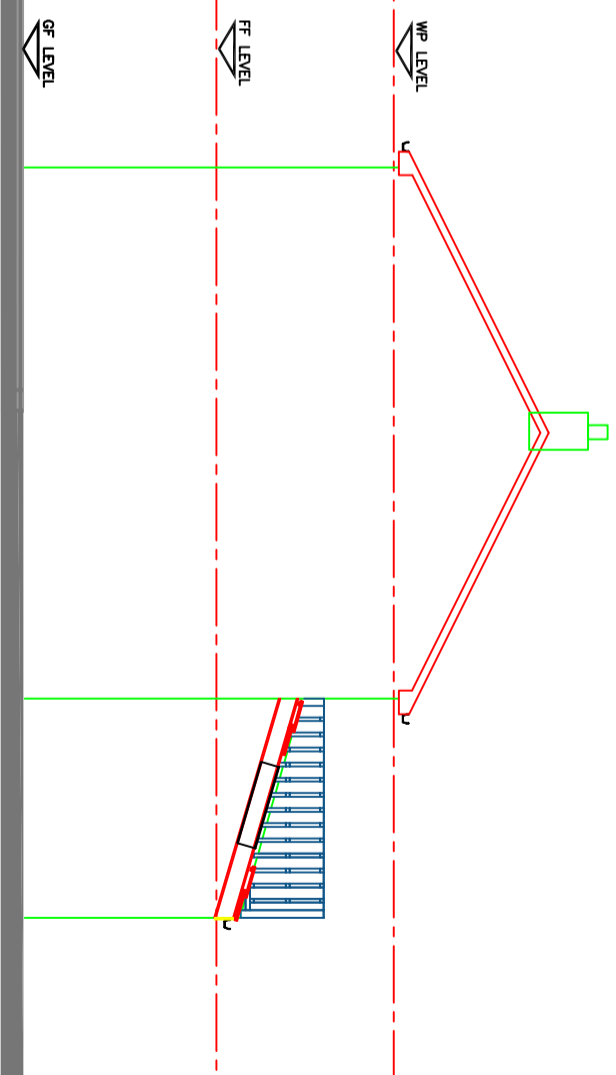

Proposed Side Elevation

MDB Plans Planning & Drawing Services 4 Trinity Lane Beverley East Yorkshire HU17 0DY Tel: 079885297505 e-mail: mdbplans@yahoo.co.uk		Project: 355 Greenwood Avenue Hull	Drawing No: 011	Revision: -
Rev Details	Date 26/02/20	Title: Proposed Elevations	Scale: 1:100 @ A3	Date: January 2021
Revisions				