


Note:
Do not scale from this drawing. All discrepancies should be reported to MDB Plans. This drawing should be read in conjunction with the standard construction specification and standard details.

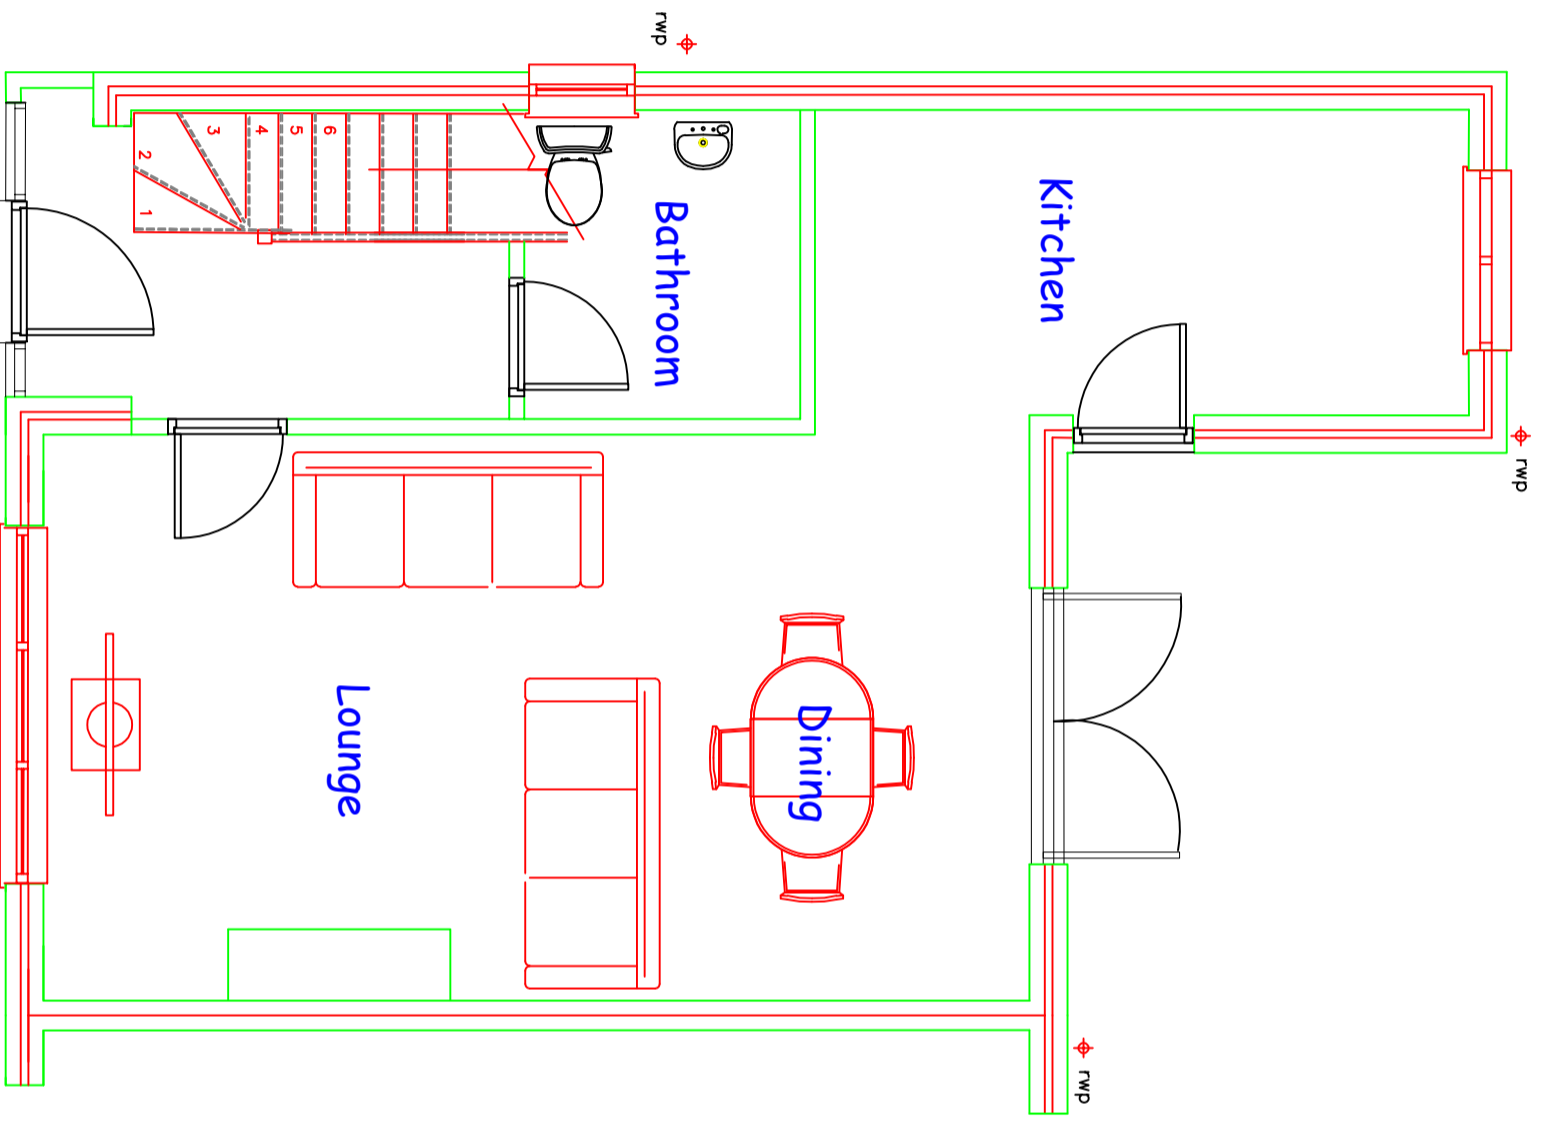

Project: 355 Greenwood Avenue Hull		Drawing No: 003		Revision: -	
Title: Existing Ground Floor Plan		Scale: 1:50 @ A3		Date: January 2021	
Planning & Drawing Services 4 Trinity Lane Beverley East Yorkshire HU17 0DY Tel: 07865297505 e-mail: mddbplans@yahoo.co.uk		Rev Details		Date	
Revisions					