


Note:  
Do not scale from this drawing. All discrepancies should be reported to MDB Plans. This drawing should be read in conjunction with the standard construction specification and standard details.

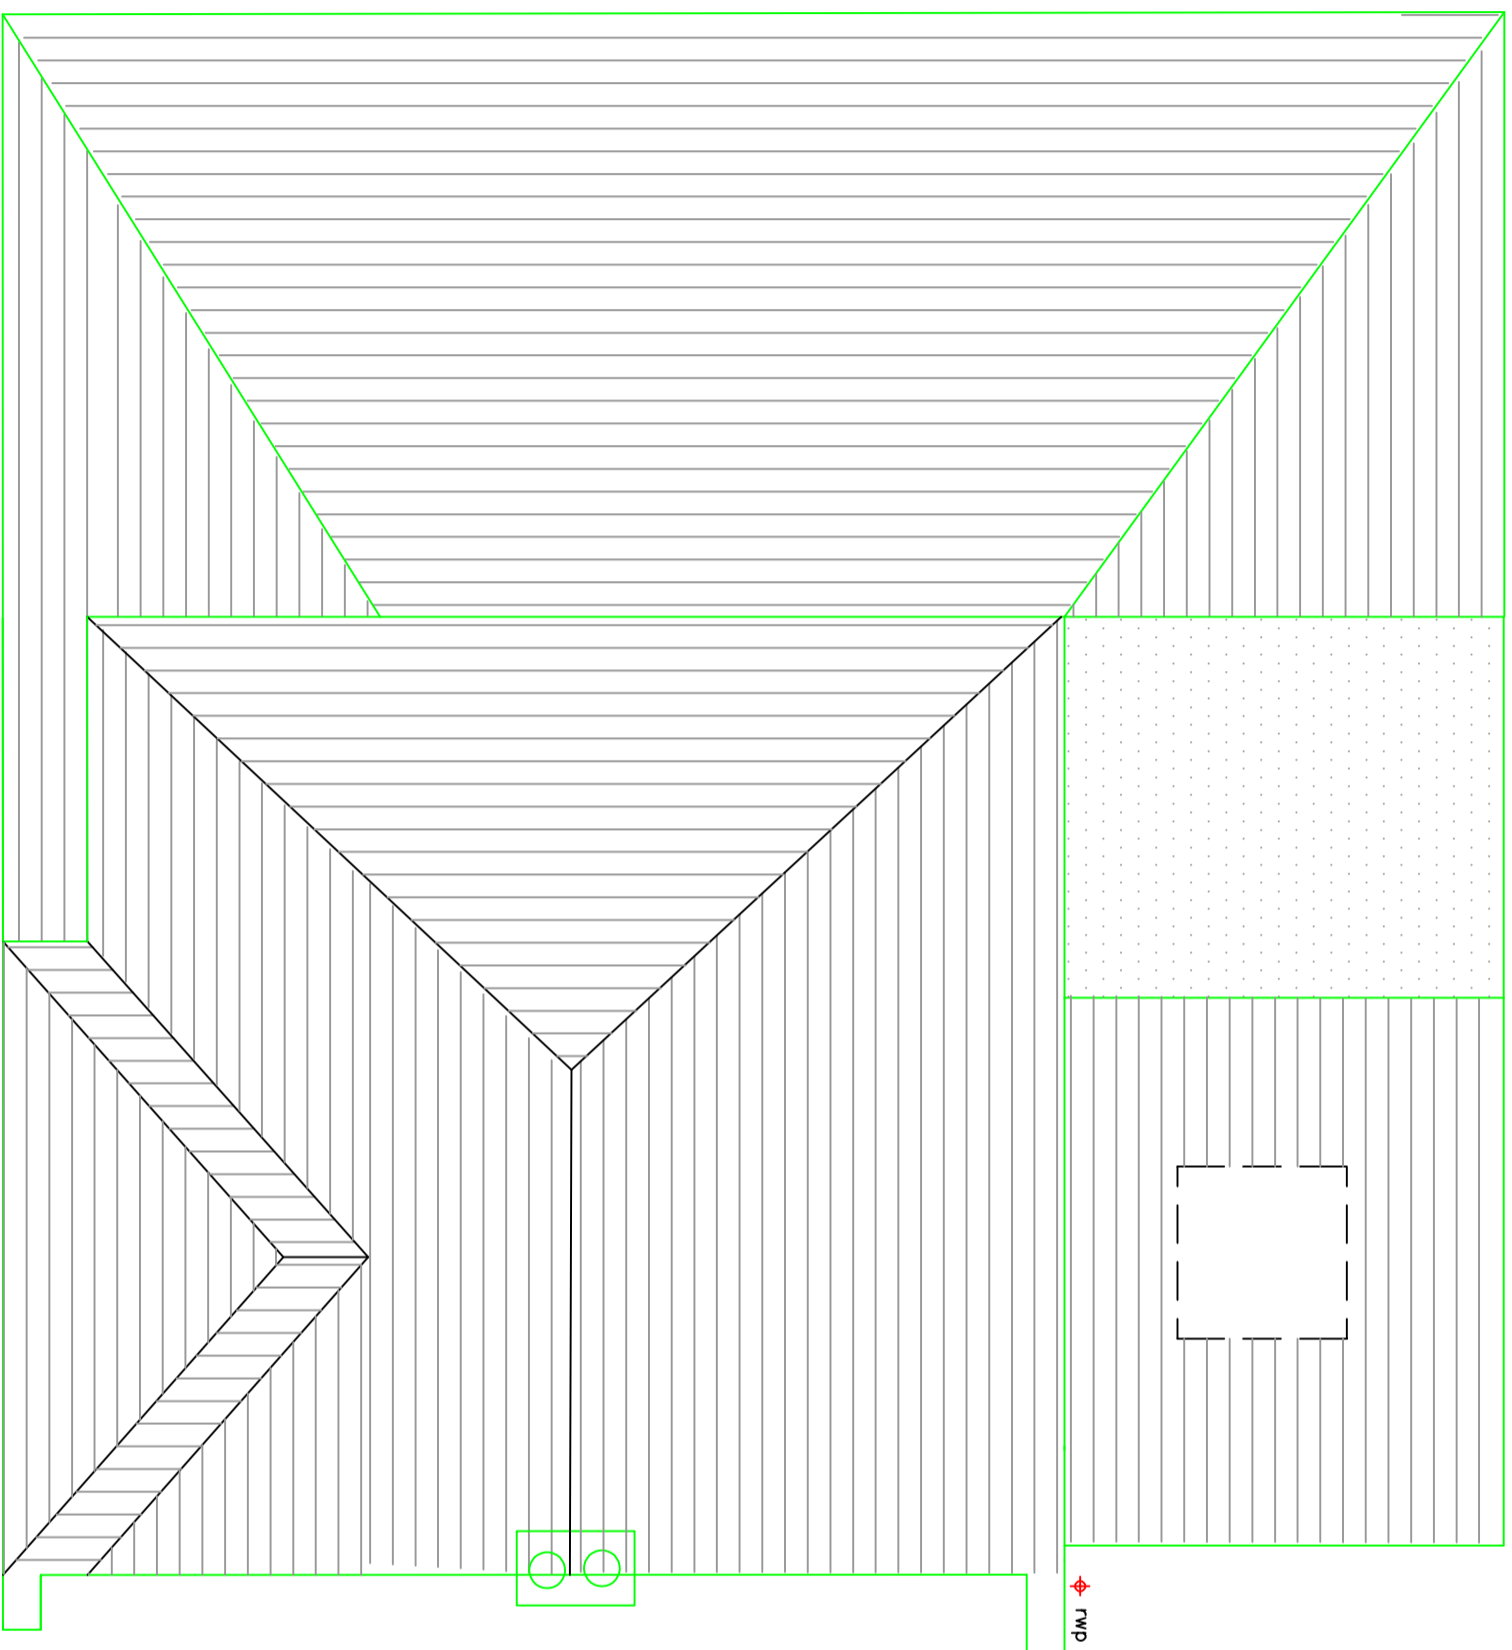

MDB Plans Planning & Drawing Services 4 Trinity Lane Beverley East Yorkshire HU17 0DY Tel: 07885297505 e-mail: mdbplans@yahoo.co.uk		Project: <b>355 Greenwood Avenue Hull</b>	Drawing No: <b>008</b>	Revision: <b>-</b>
Rev	Details	Date		
Revisions				
Title: <b>Proposed Roof Plan</b>		Scale: <b>1:50 @ A3</b>	Date: <b>January 2021</b>	