
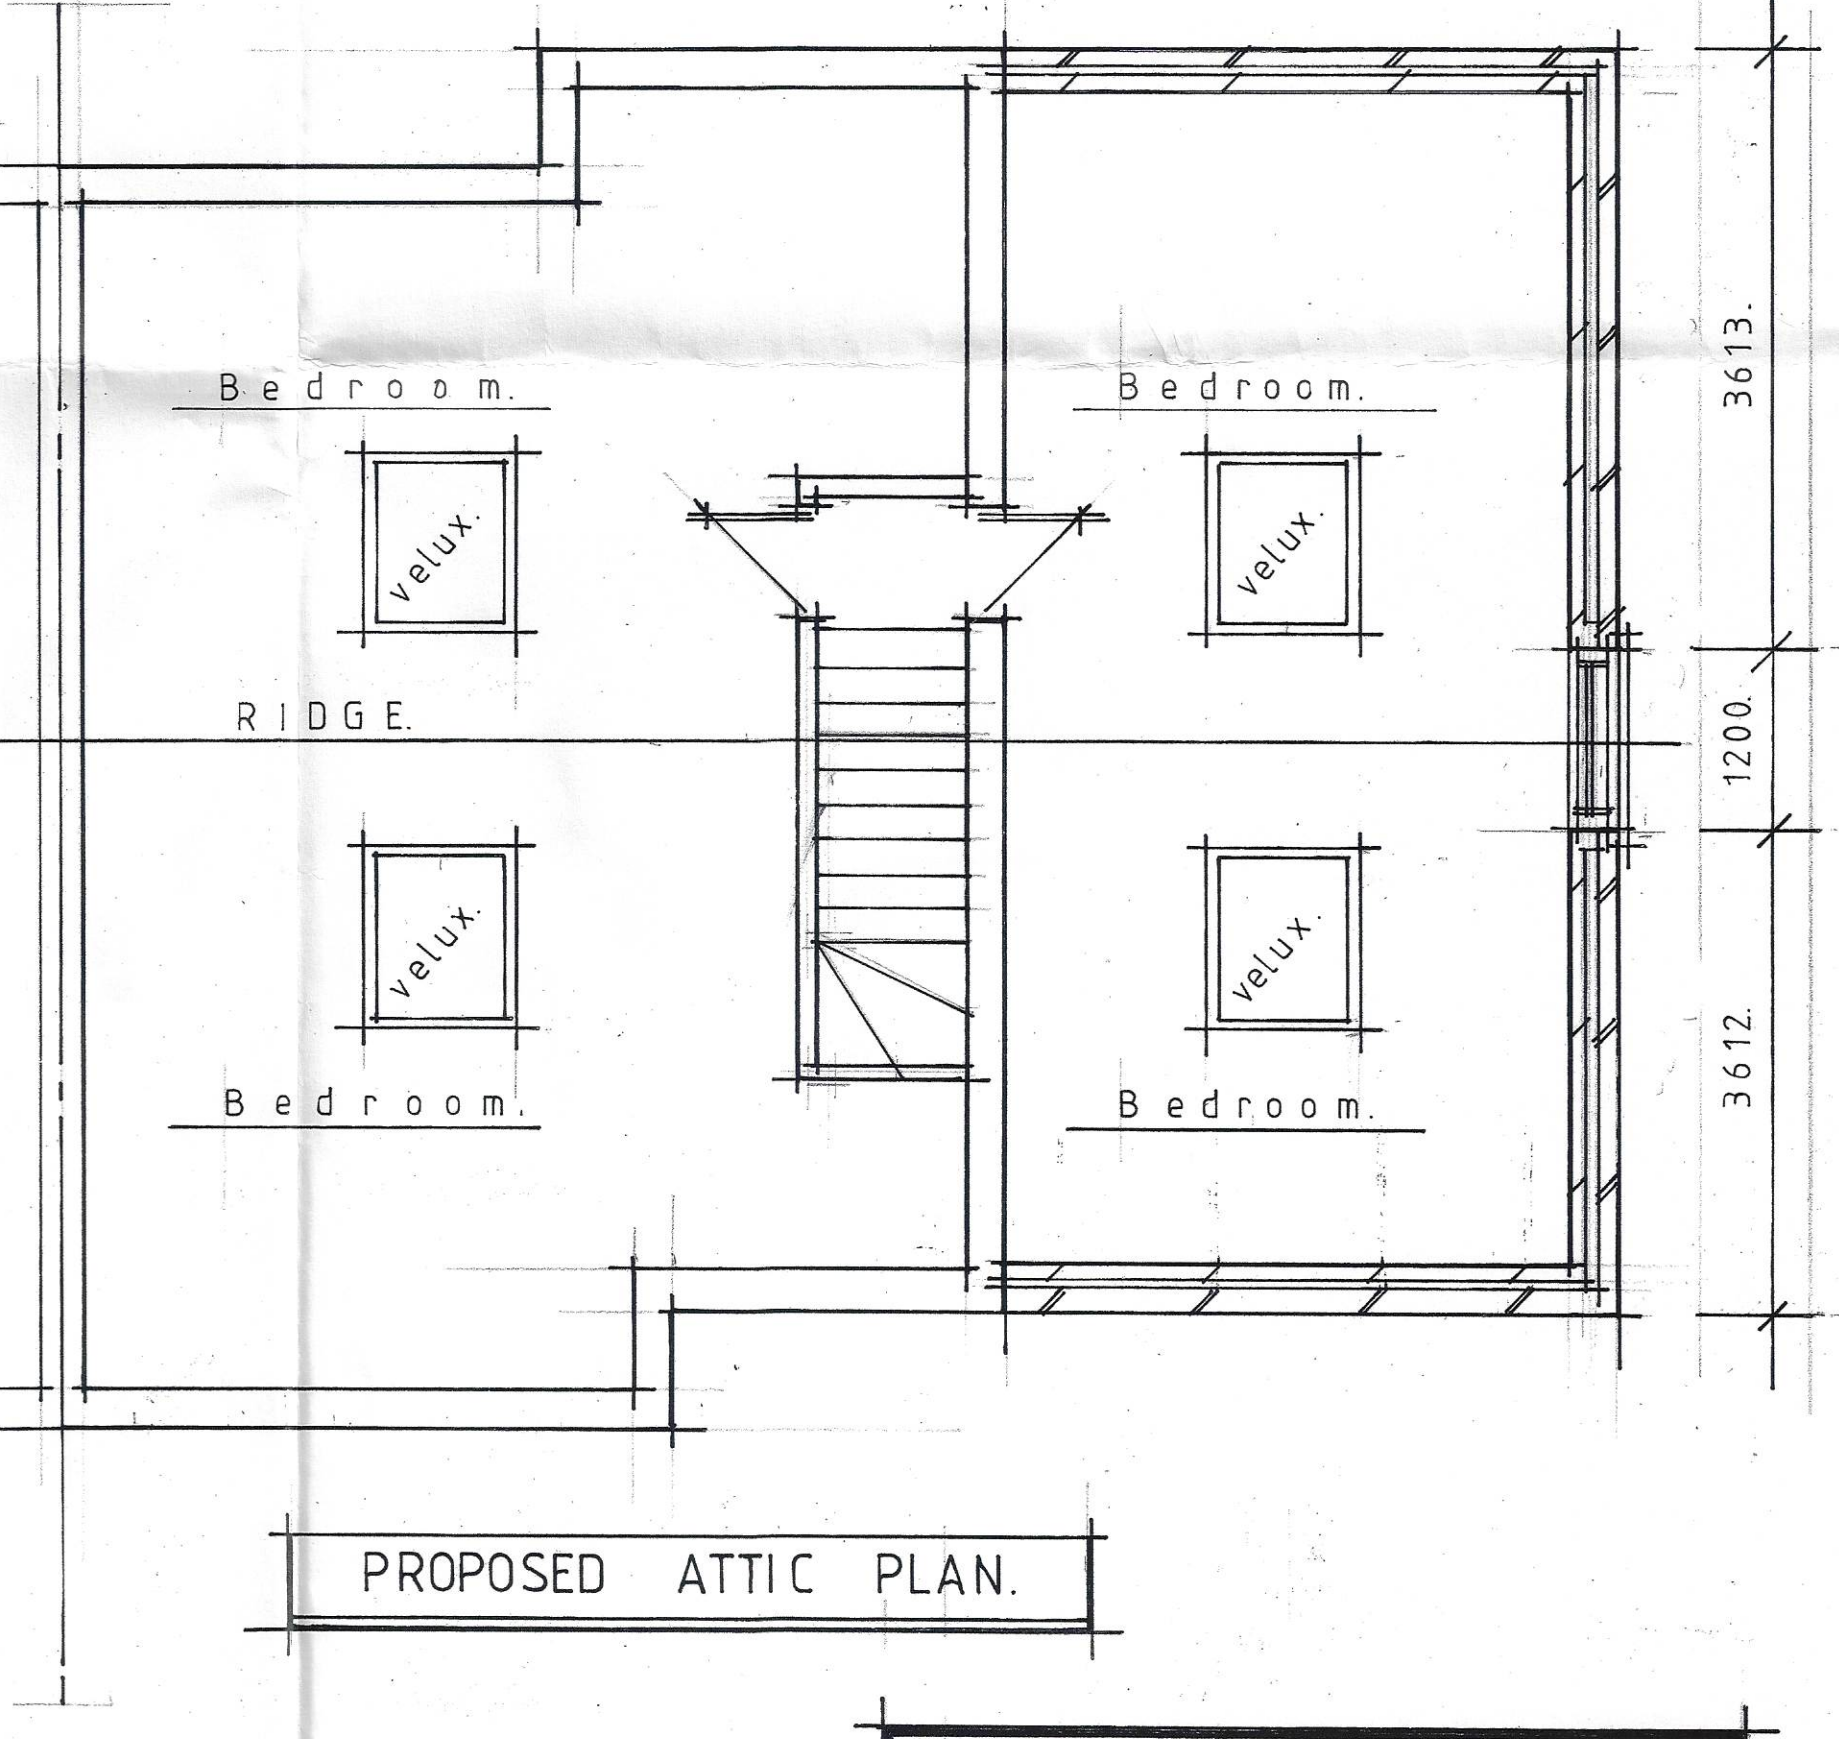
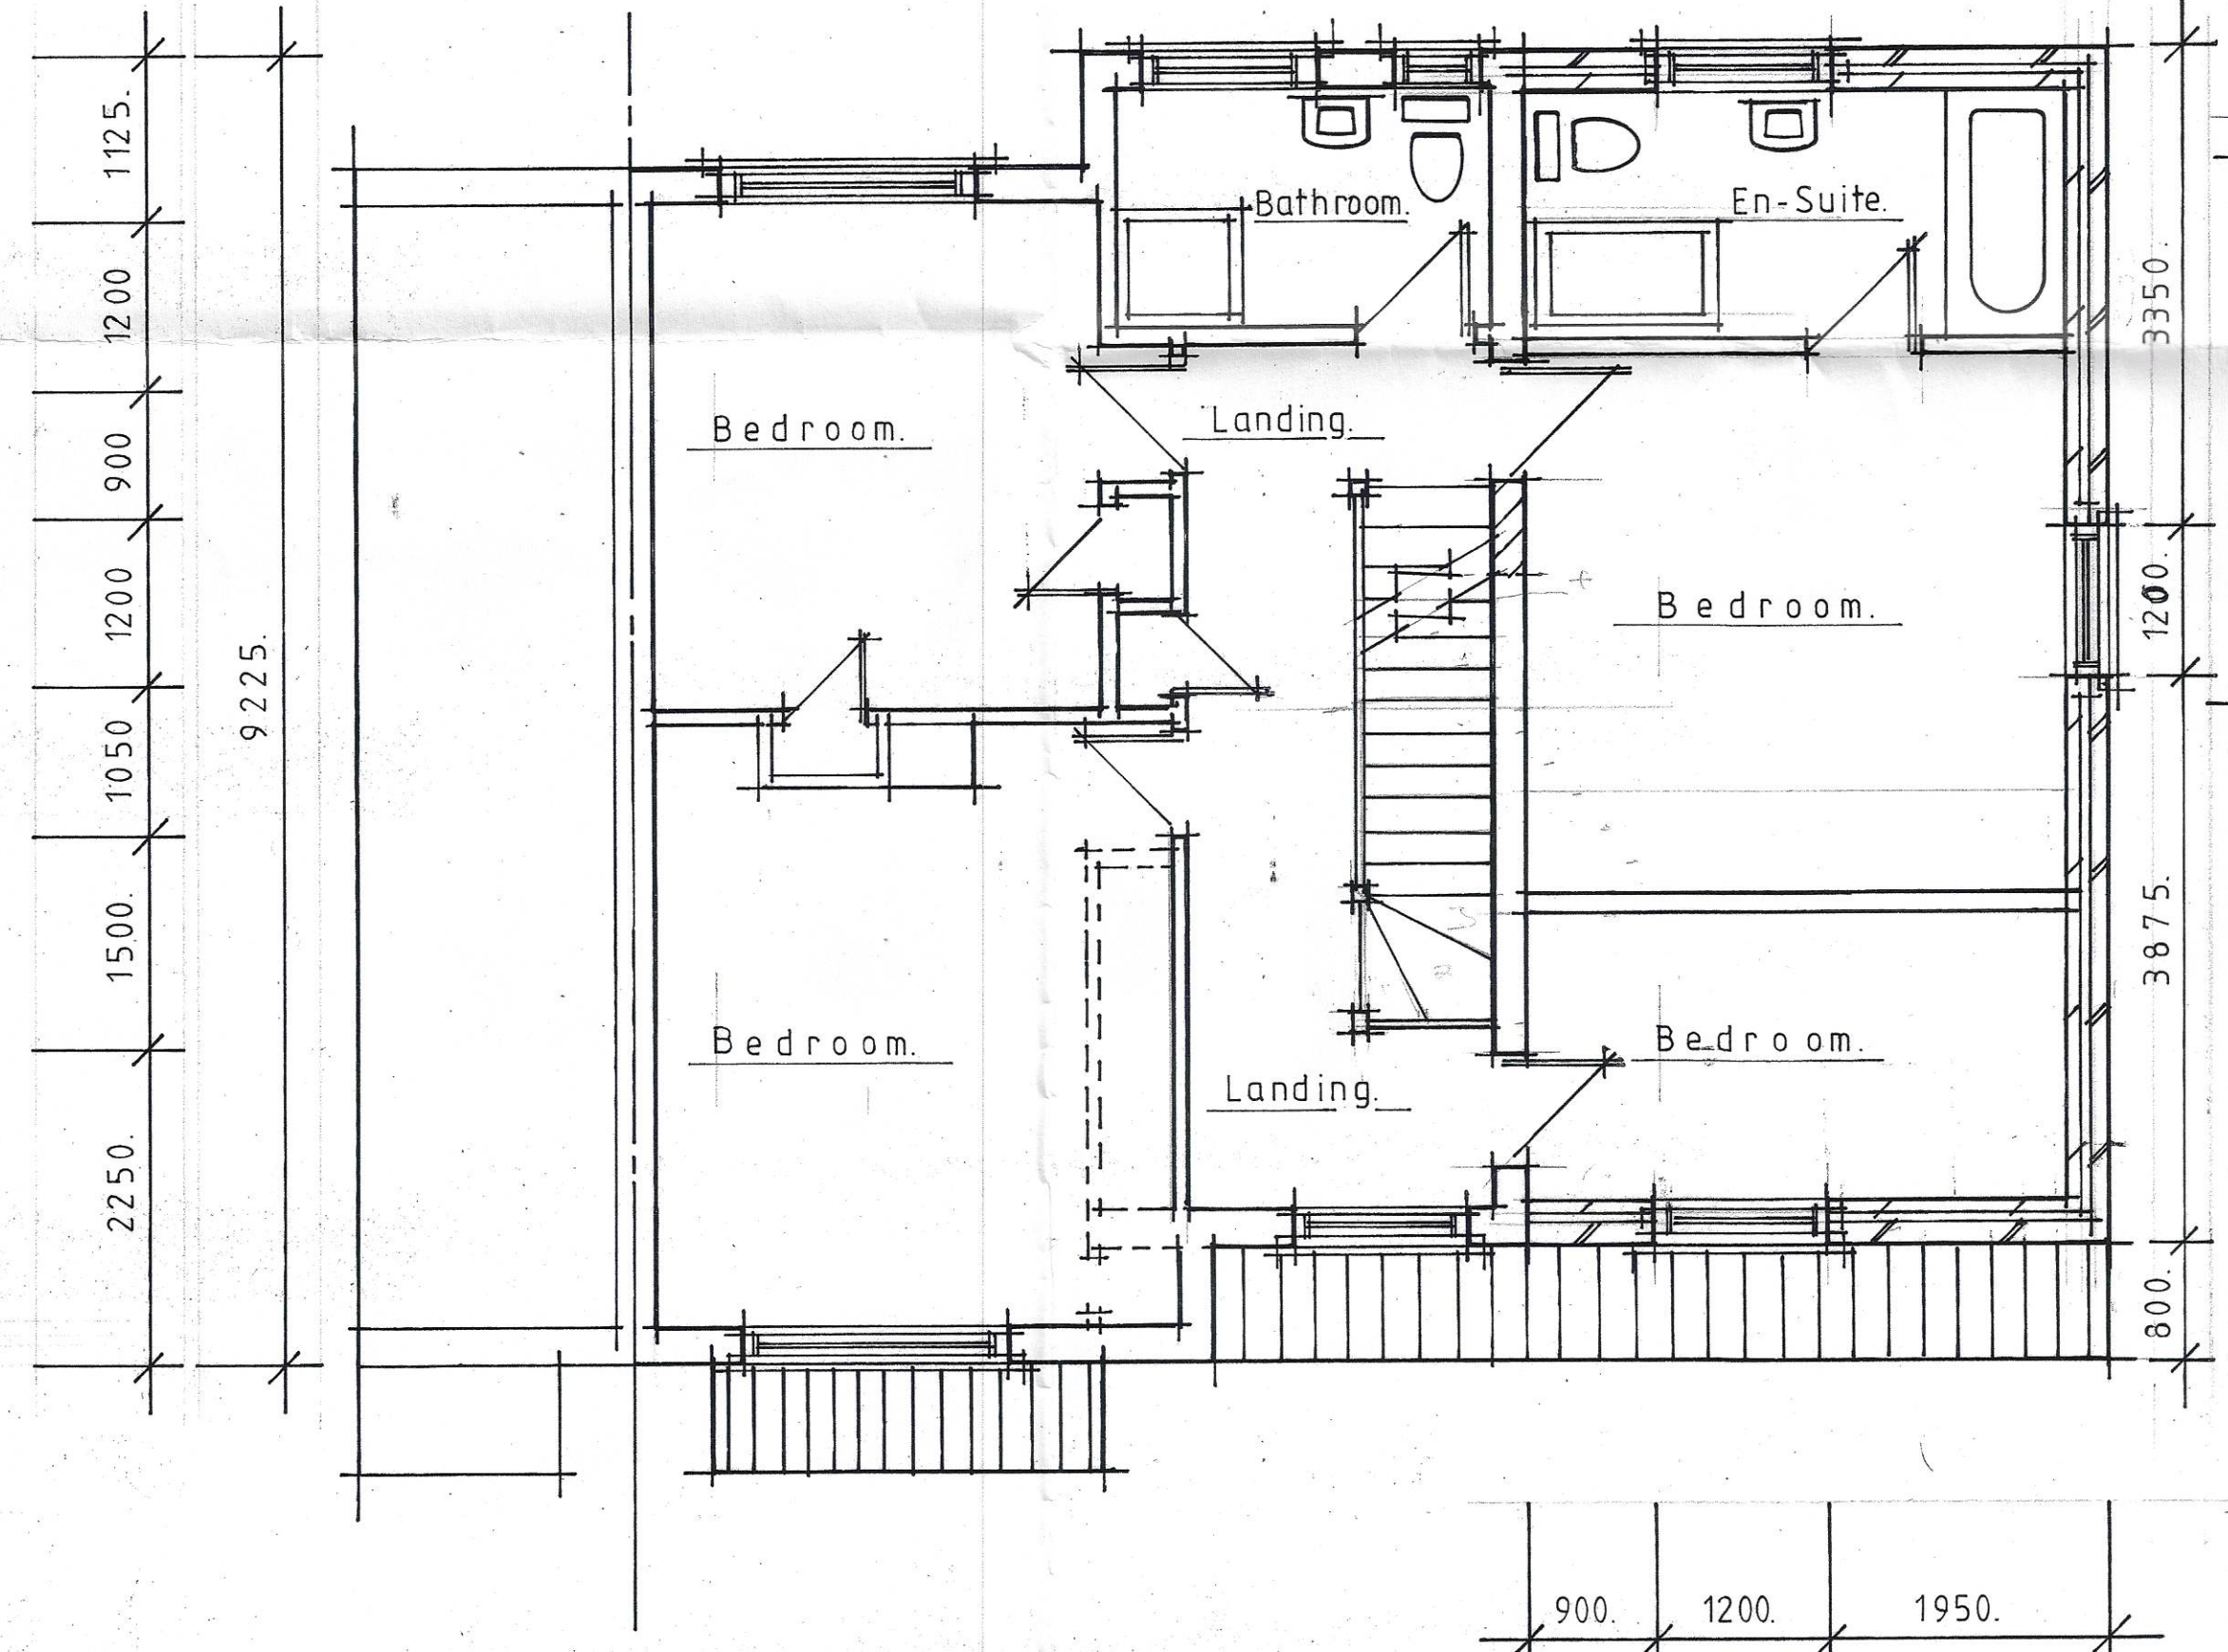


BLOCK PLAN. Scale 1:200.

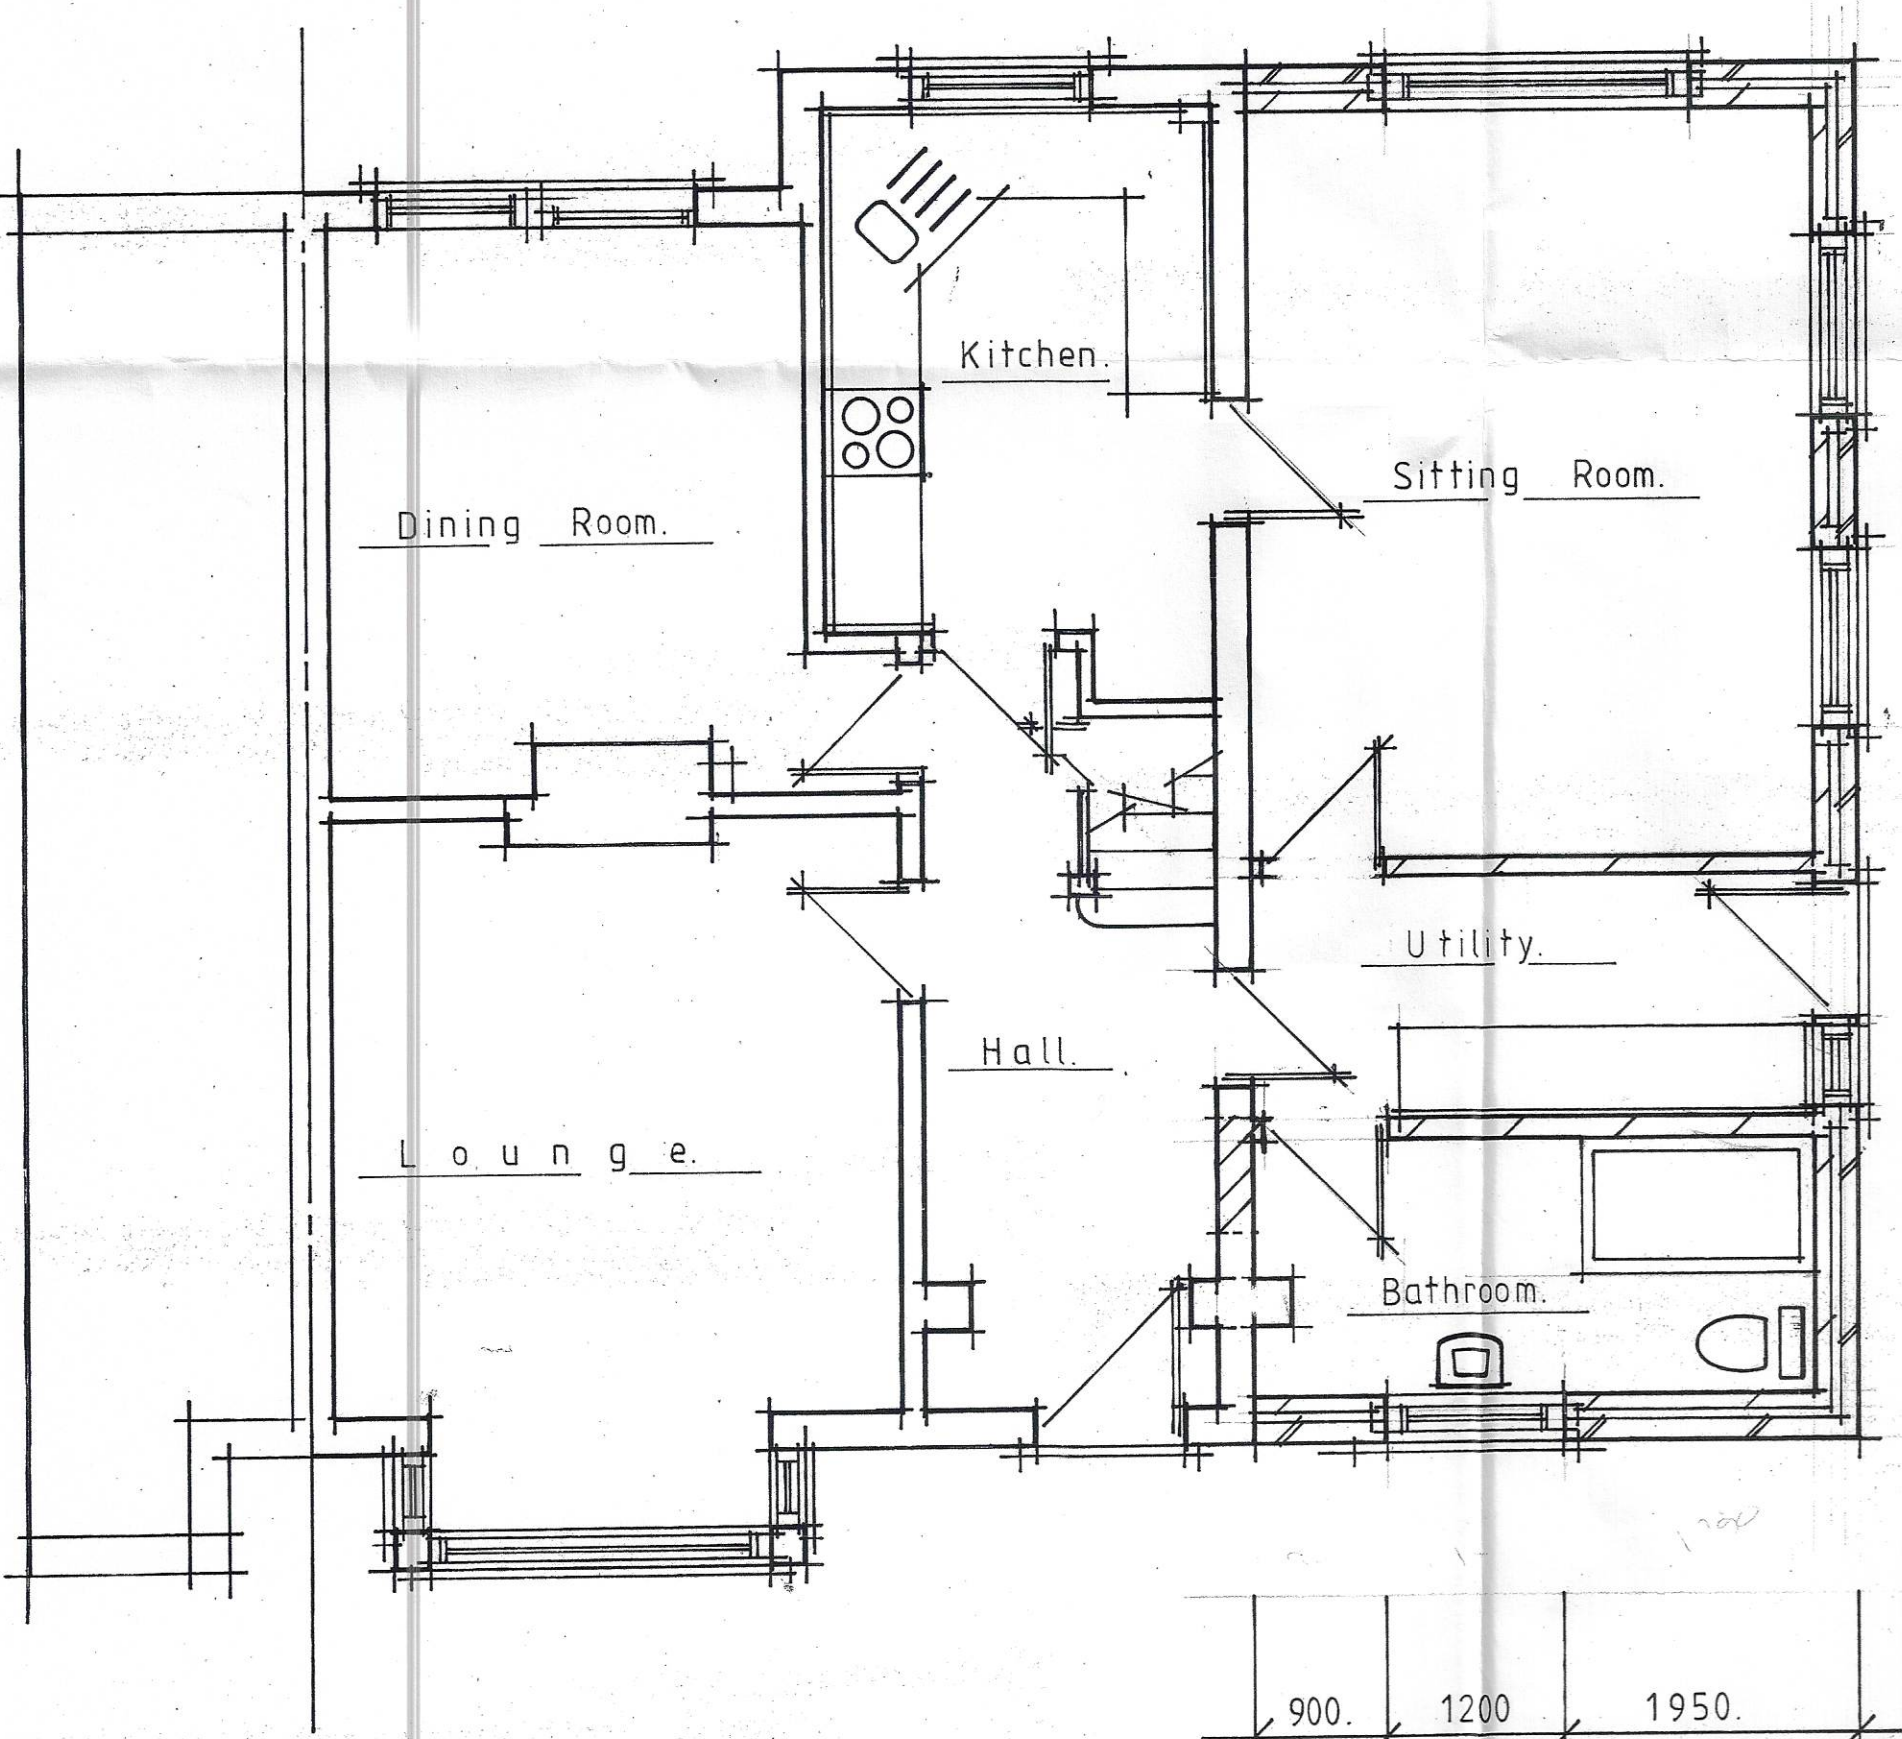

PROPOSED GROUND FLOOR PLAN.

PROPOSED FIRST FLOOR PLAN.

PROPOSED ATTIC PLAN.

CHESHIRE WEST & CHESTER
PLANNING & STRATEGIC TRANSPORT
16 DEC 2020

Project	PROPOSE DOUBLE STOREY SIDE EXTENSION & ATTIC CONVERSION.
Title	MR J. WOODWARD 19 ROSEWOOD AVENUE UPTON, CHESTER.
Scale	1:50. 1:100.
Date	DECEMBER 2020.
Drwg. No.	11/20/002.