




EXISTING FRONT

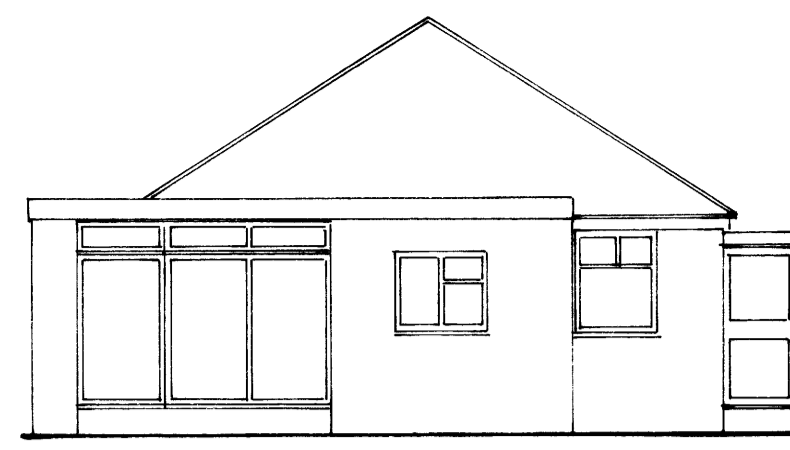


EXISTING REAR

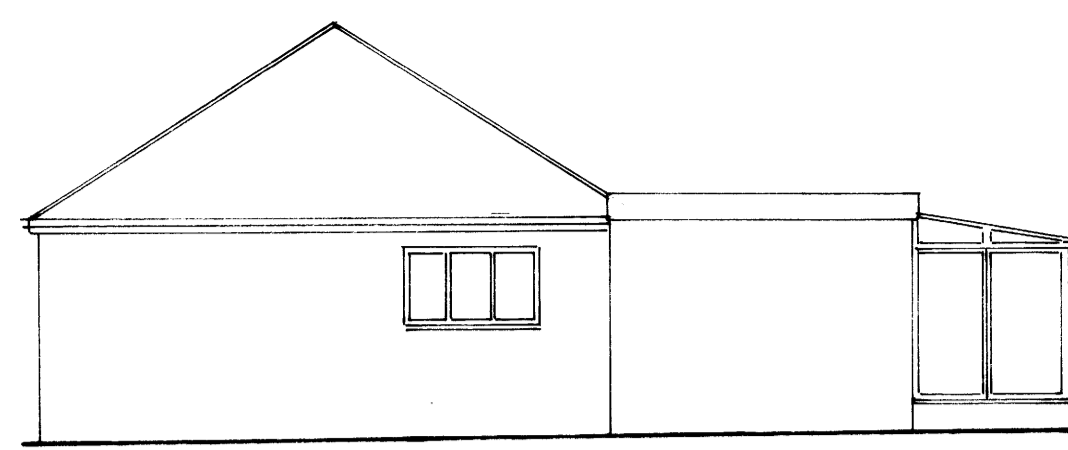


EXISTING SIDE

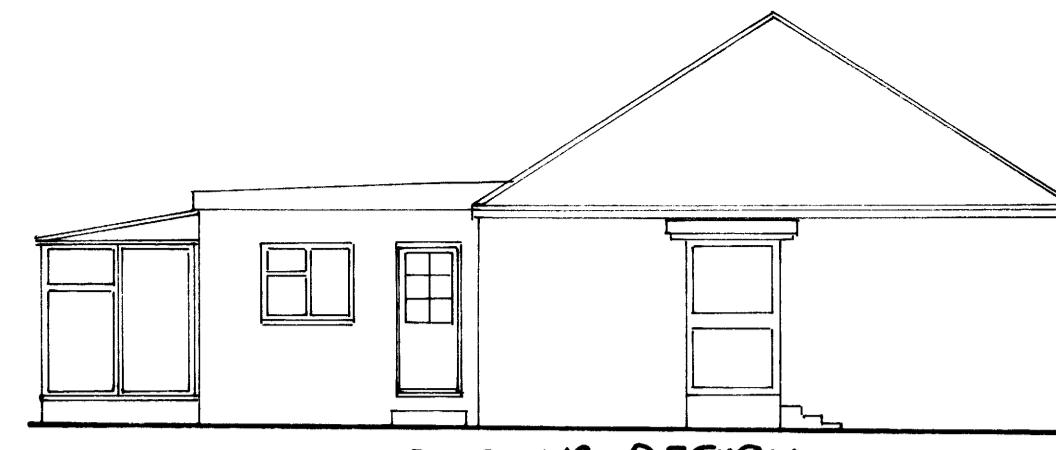


EXISTING RETURN

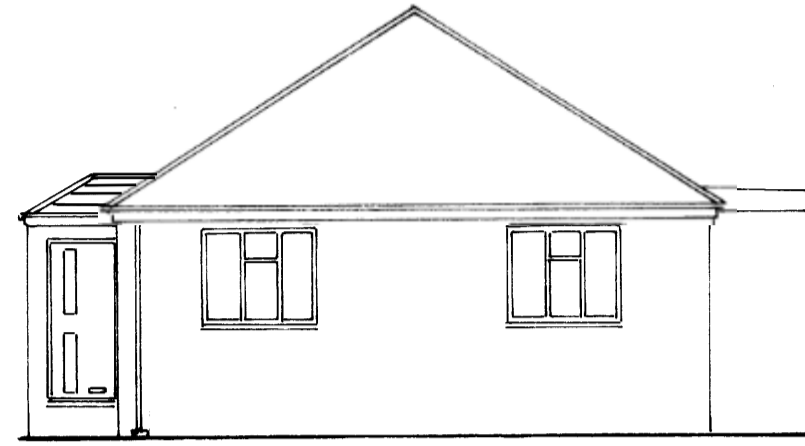


PROPOSED FRONT

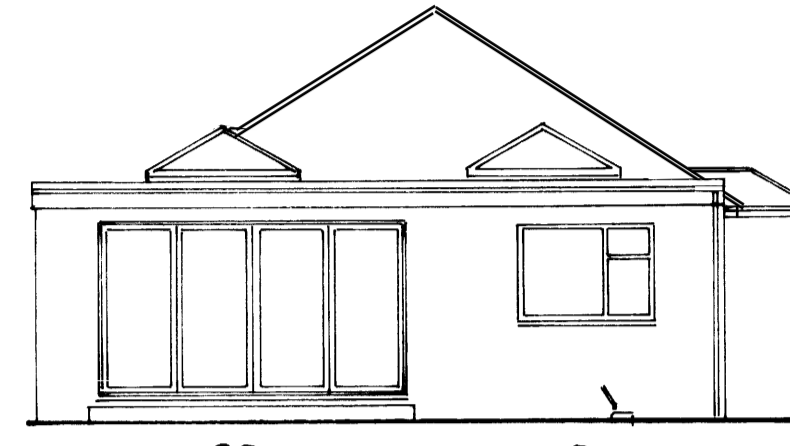

PROPOSED REAR

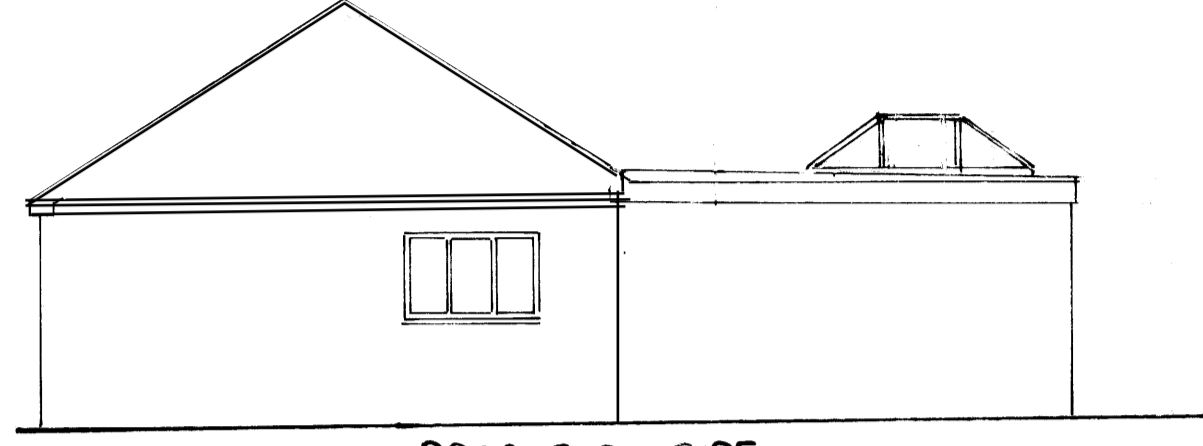


PROPOSED SIDE

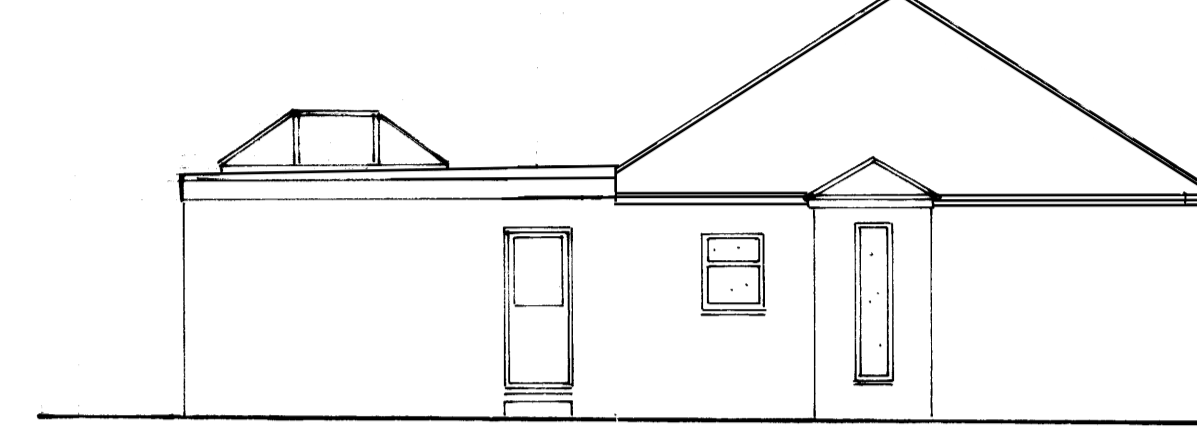


PROPOSED RETURN




THE LOCATION @ 1:1250

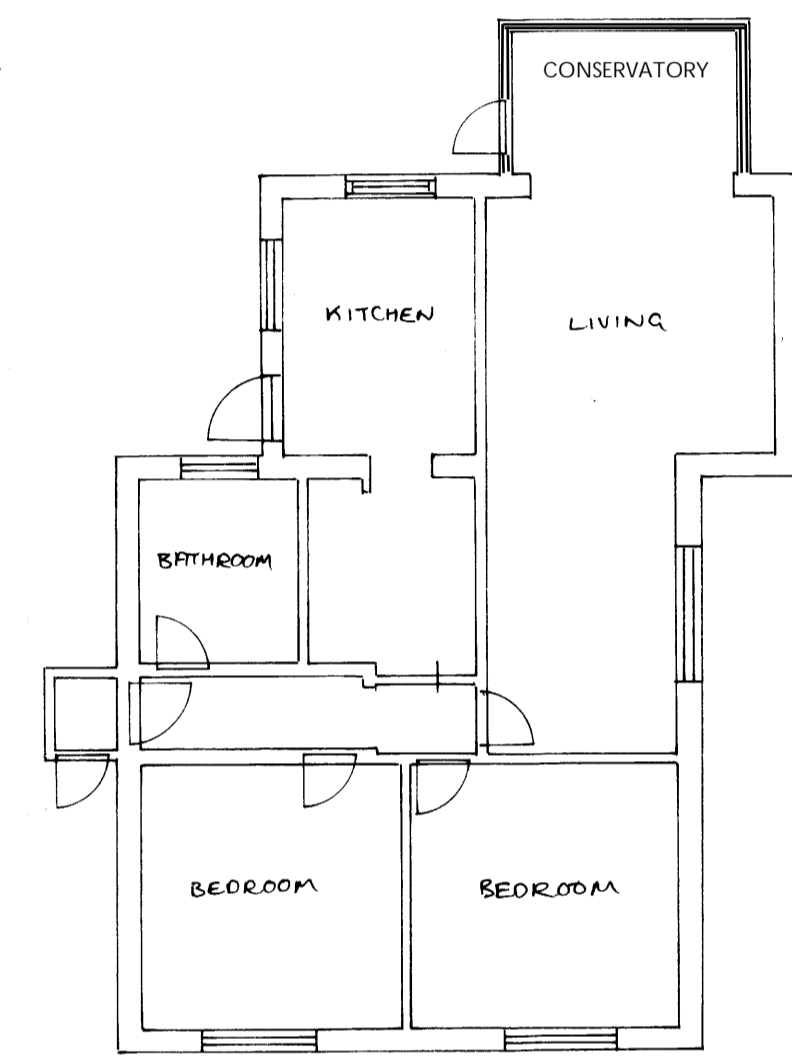

EXISTING GROUND

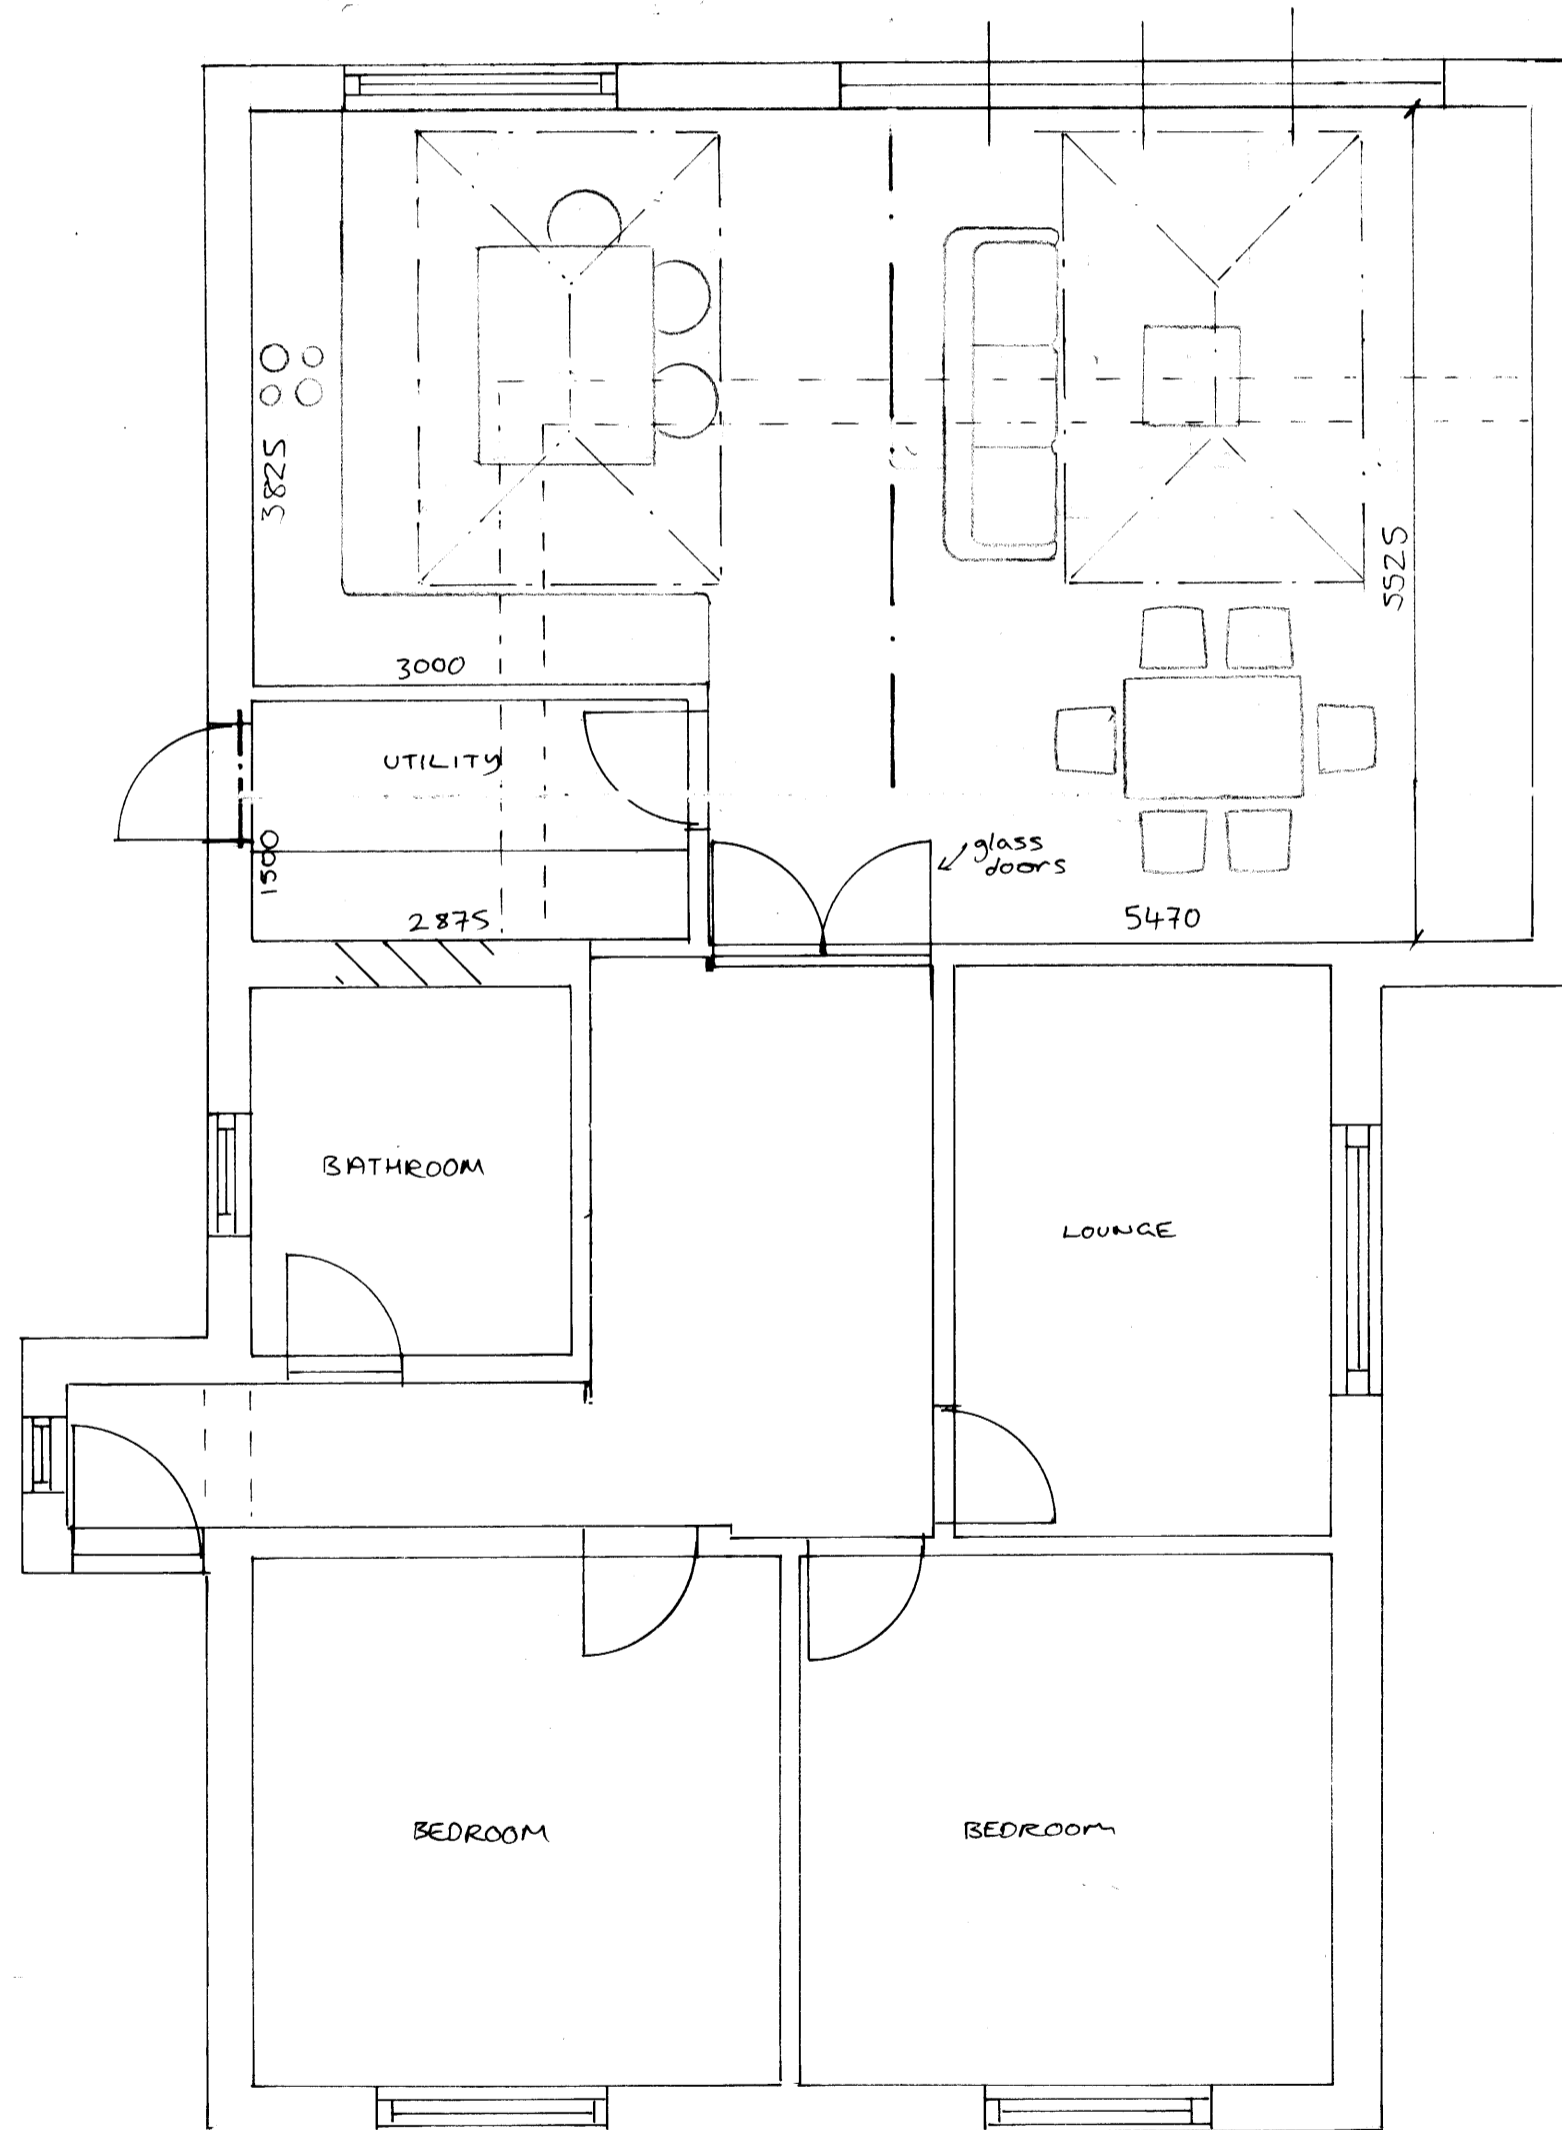

PROPOSED GROUND

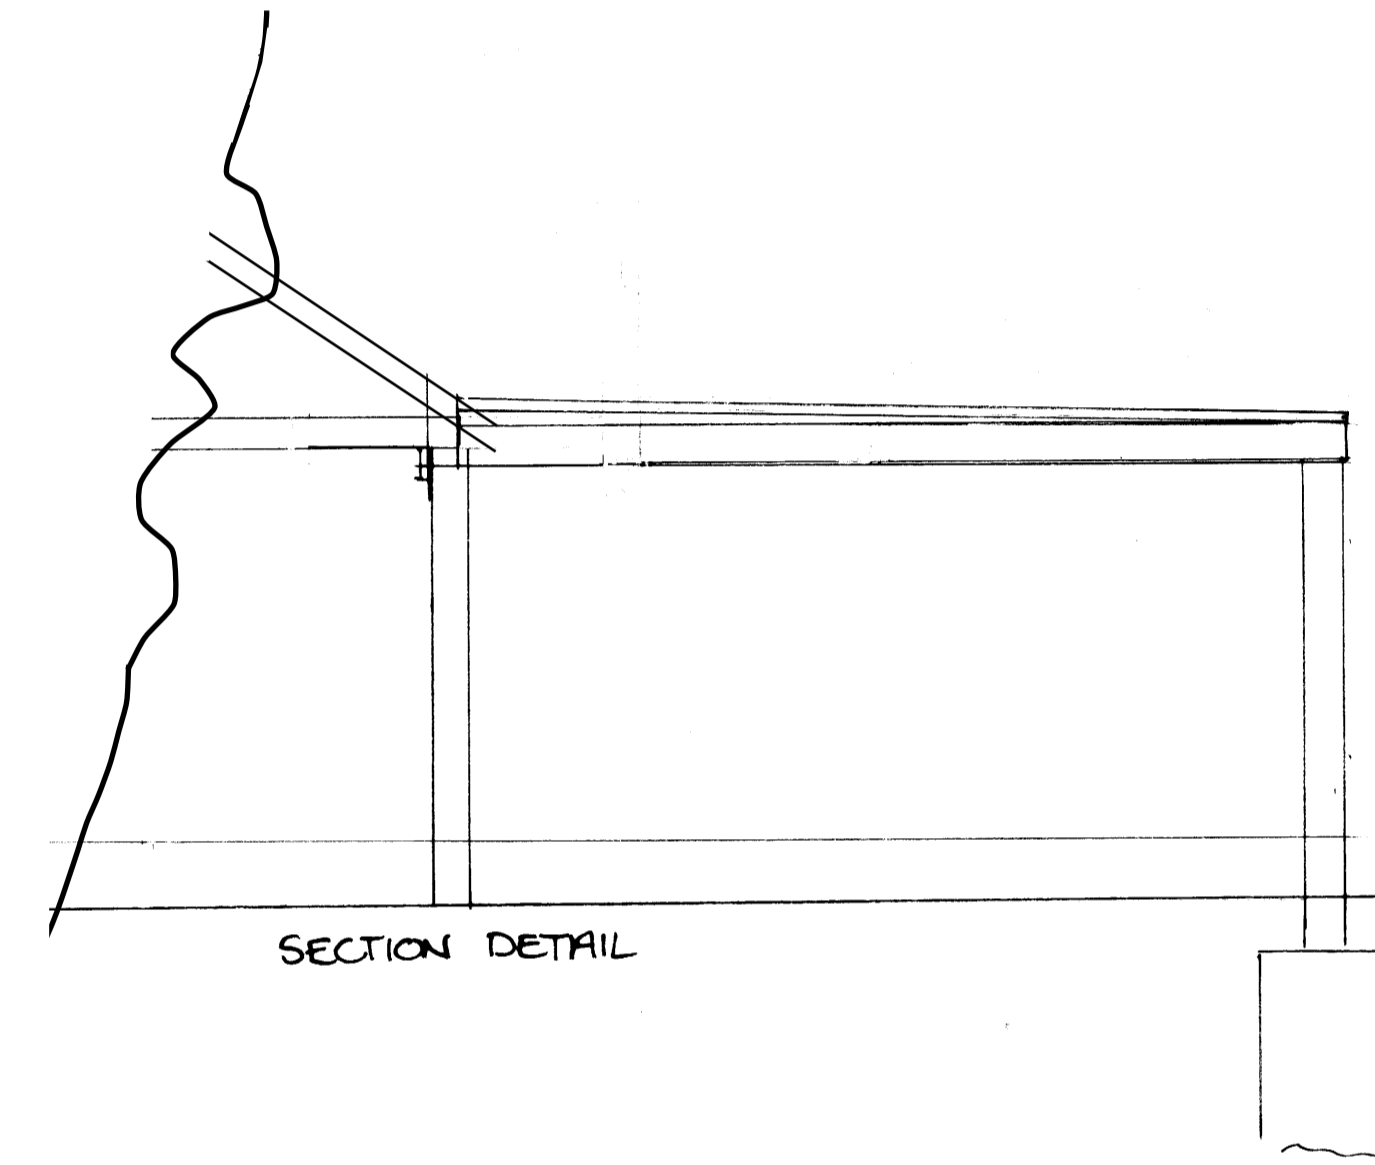

SECTION DETAIL



ROOF & BLOCK PLAN @ 1:500

**NOTE:** All dimensions must be checked on site prior to commencement of works. Figured dimensions take precedence over dimensions scaled off of the drawing. Contractor to ensure that the materials specified are used, if alternatives are proposed, check with designer before proceeding. In any event all workmanship and materials must comply with approved documents 7. Any discrepancies between elevations and plans must be checked with designer before commencing work. The designer accepts no responsibility for works undertaken without full plans approval from building control.

Date	29/1/2021	Revisions	Indicate conservatory clearly

**IDEA PLAN**  
 27 Whitehall Road, Bromley, Kent, BR2 9SG  
 Telephone 020 8464 5147 mobile 07725 130420  
 www.idea-plan.co.uk email: info@idea-plan.co.uk

Client  
**Mr D Long & Ms T Saunders**

Job Title  
 GROUND FLOOR REAR EXTENSION AT MEDINA BANKSIDE,  
 KINGSINGFIELD ROAD, TN15 6LH

Drawing Title  
**Existing and proposed floor plans and section**

Scale  
**1:1250; 1:500; 1:100 and 1:50**

Date  
**1 July 2020**

Drawing Number  
**KINMED/ 1**      Revision **A**

**DRAWING SIZE A1**

