



FRONT ELEVATION


REAR ELEVATION

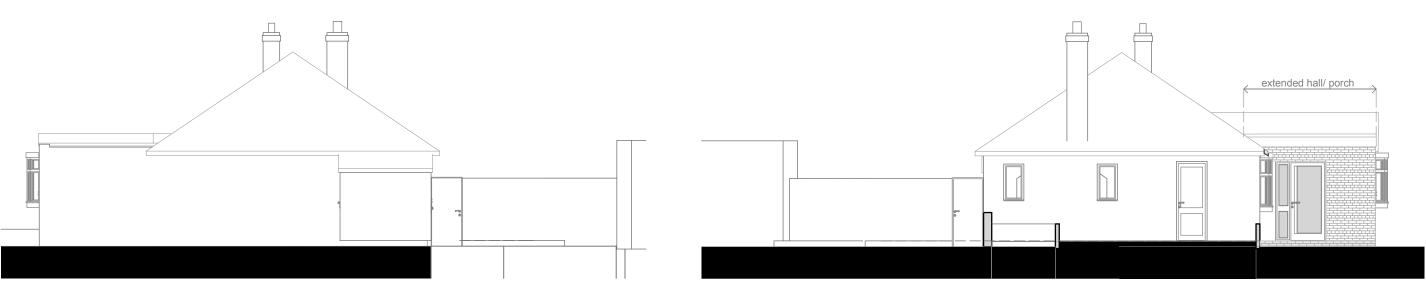

SIDE (ONE) ELEVATION

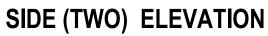

Martin Smith Archite	
Chartered Architect	
client	Ms Sally Hughes 7, Brooke Road Kenilworth, Warwickshire, C
title	Proposed Elevations. Planning Application.

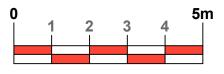

A3 size © Copyright Reserved tect Ltd 23 Birmingham Road, Stoneleigh, CV8 3DD. e-mail: architect_smith@yahoo.co.uk 02476 690906 1:100 Nov scale: date: 2020 CV8 2BD amendment drawing number 2019/P/03