



Ground Floor Plan as Proposed
Scale 1:50 @ A1




South Elevation as Proposed
Scale 1:50 @ A1

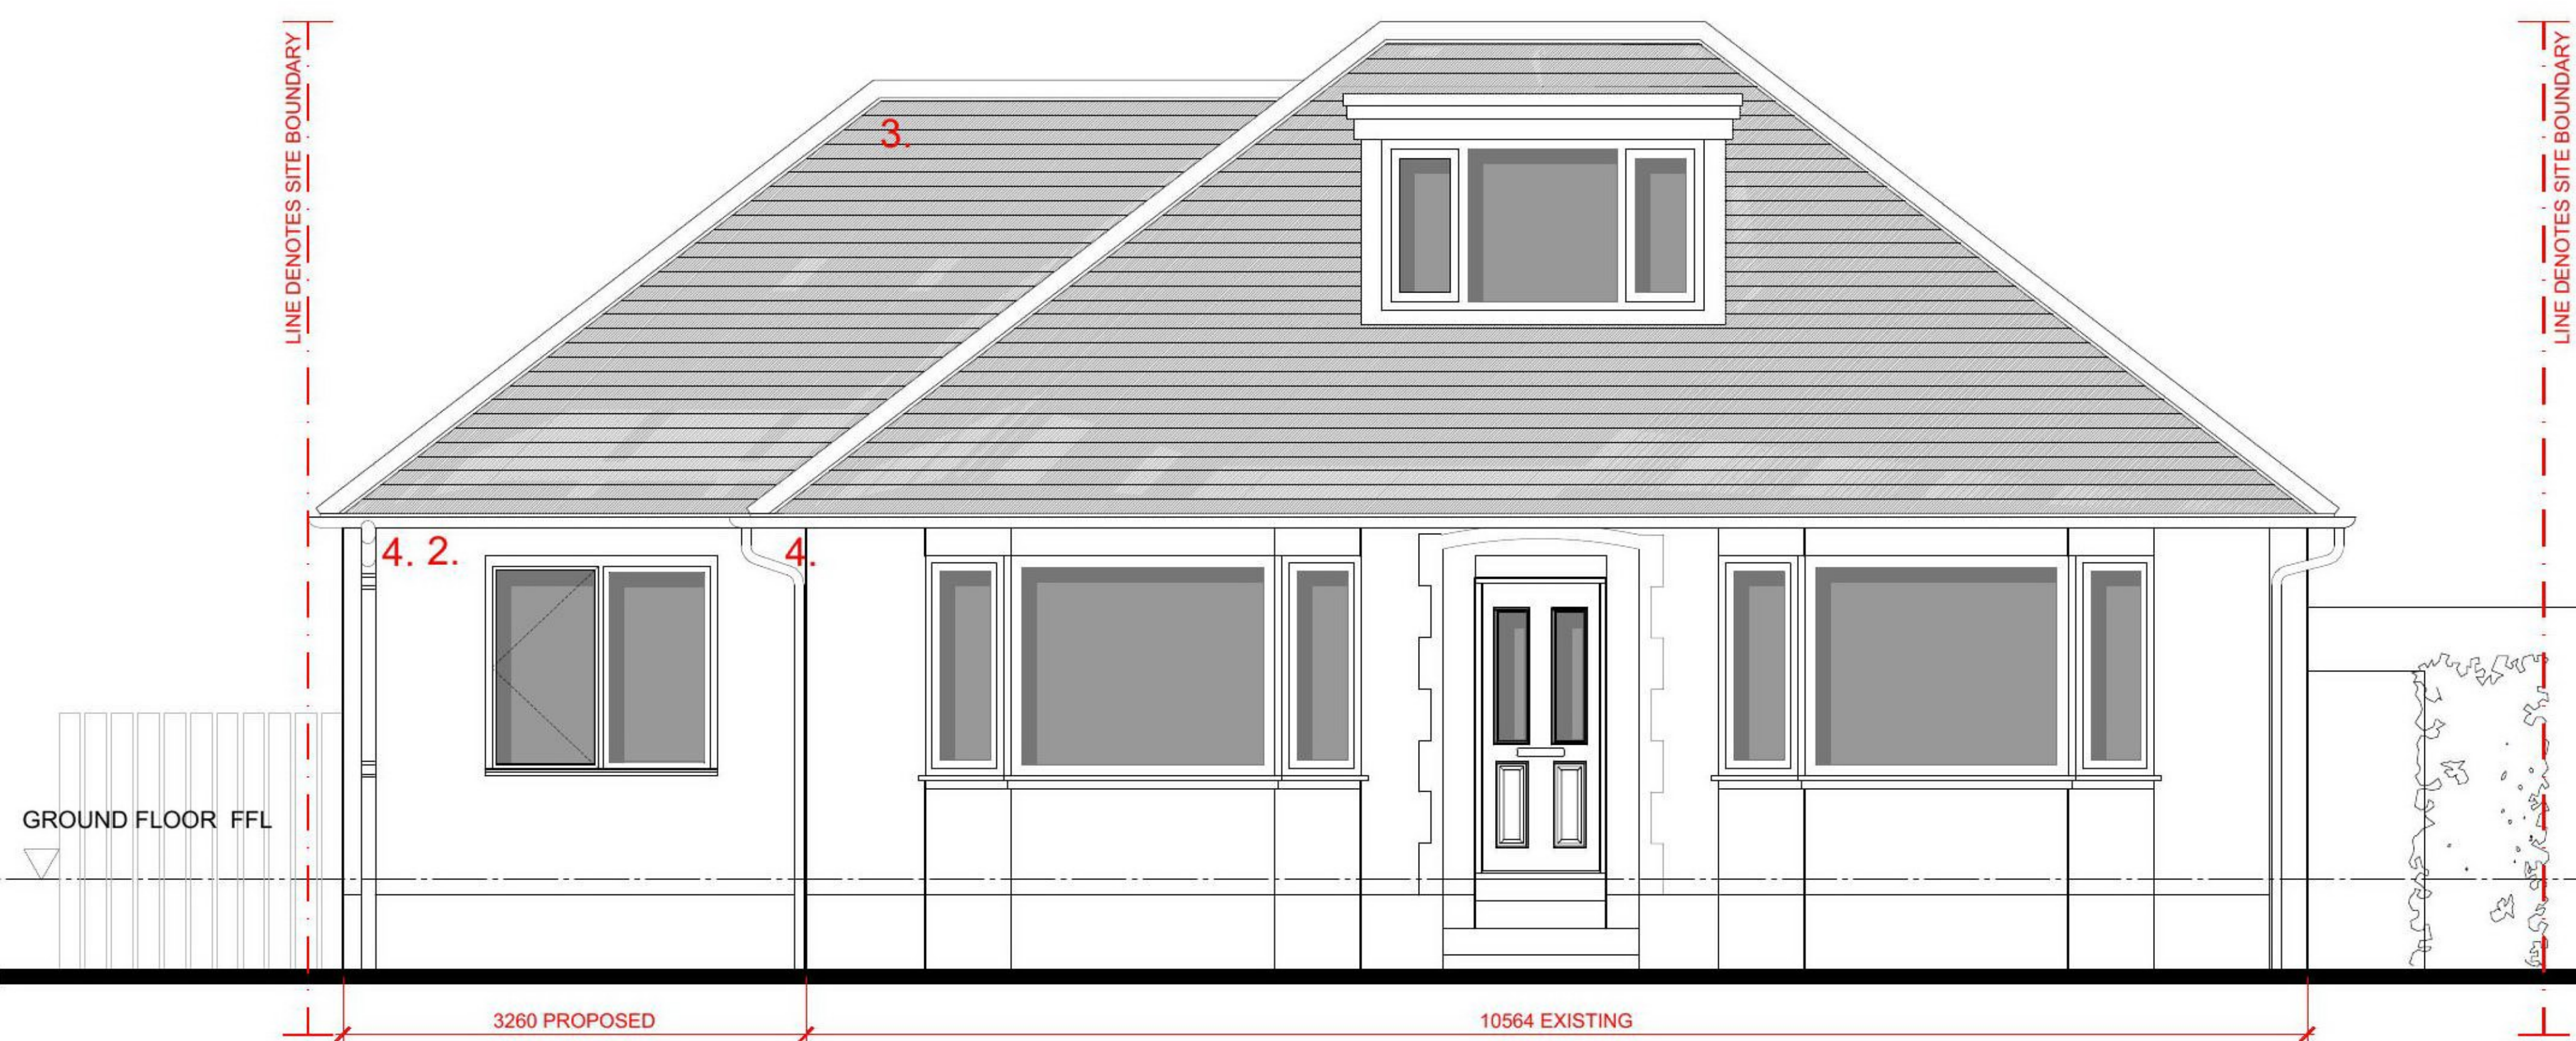

North Elevation as Proposed
Scale 1:50 @ A1

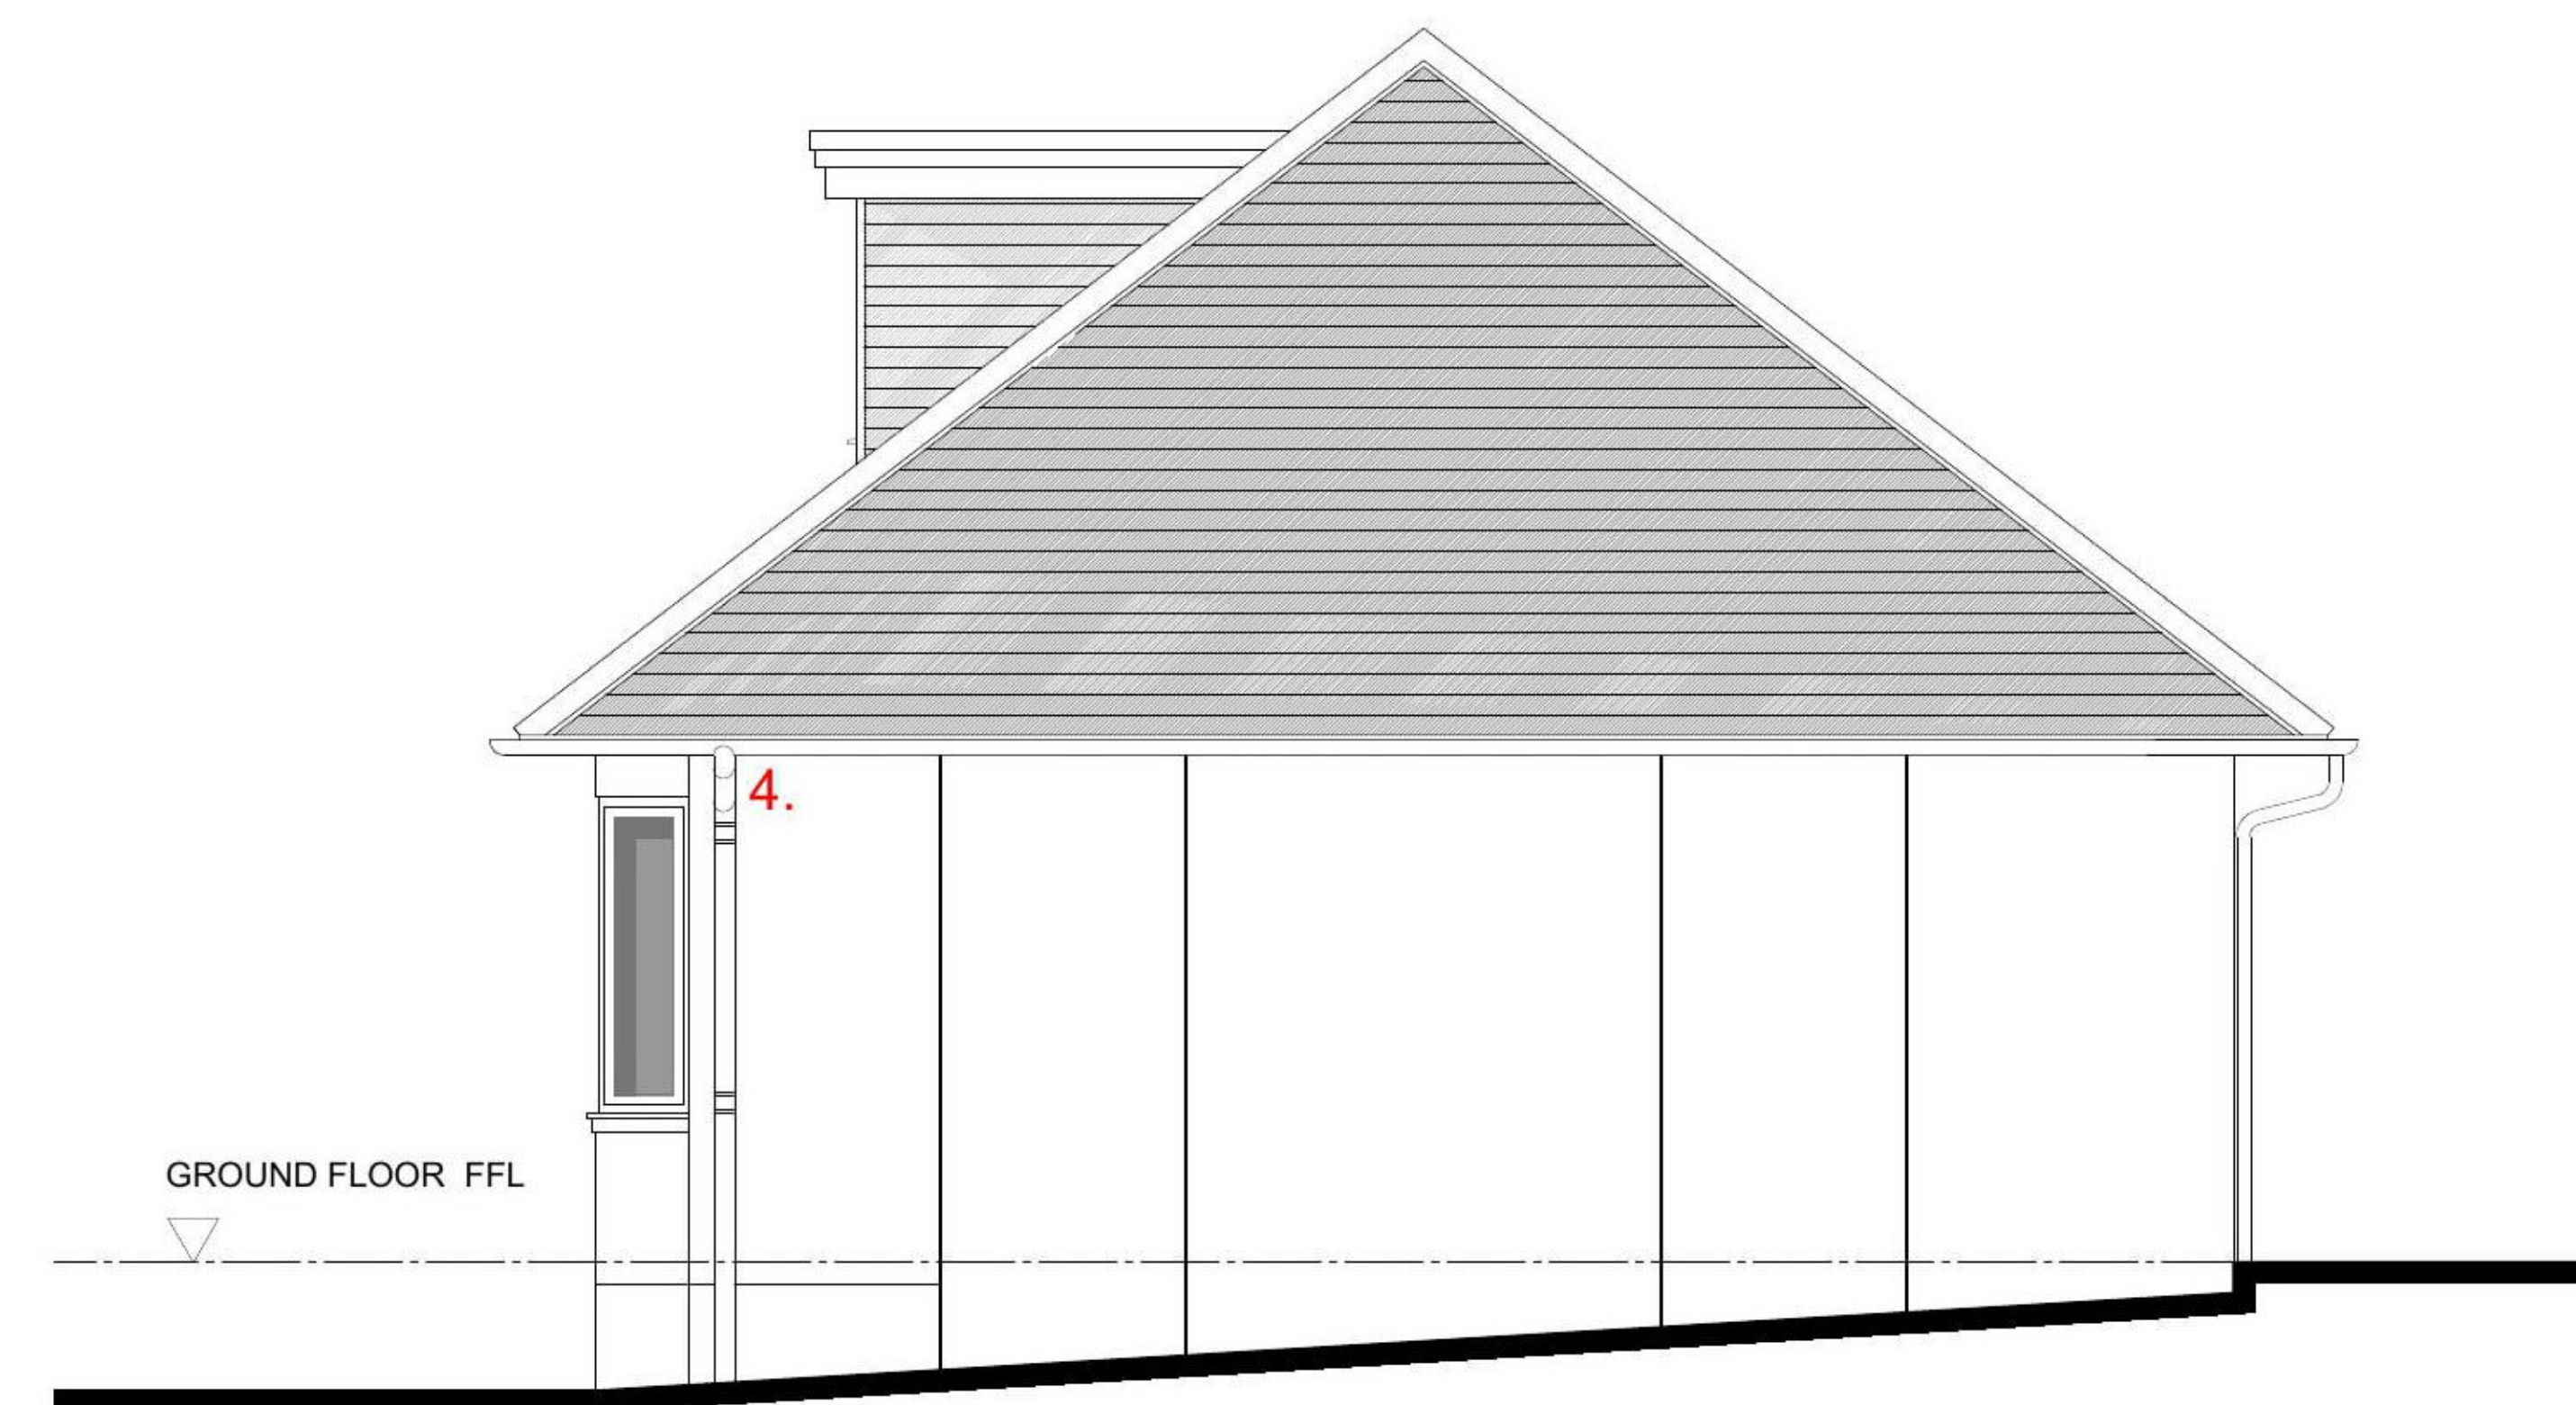

East Elevation as Proposed
Scale 1:50 @ A1

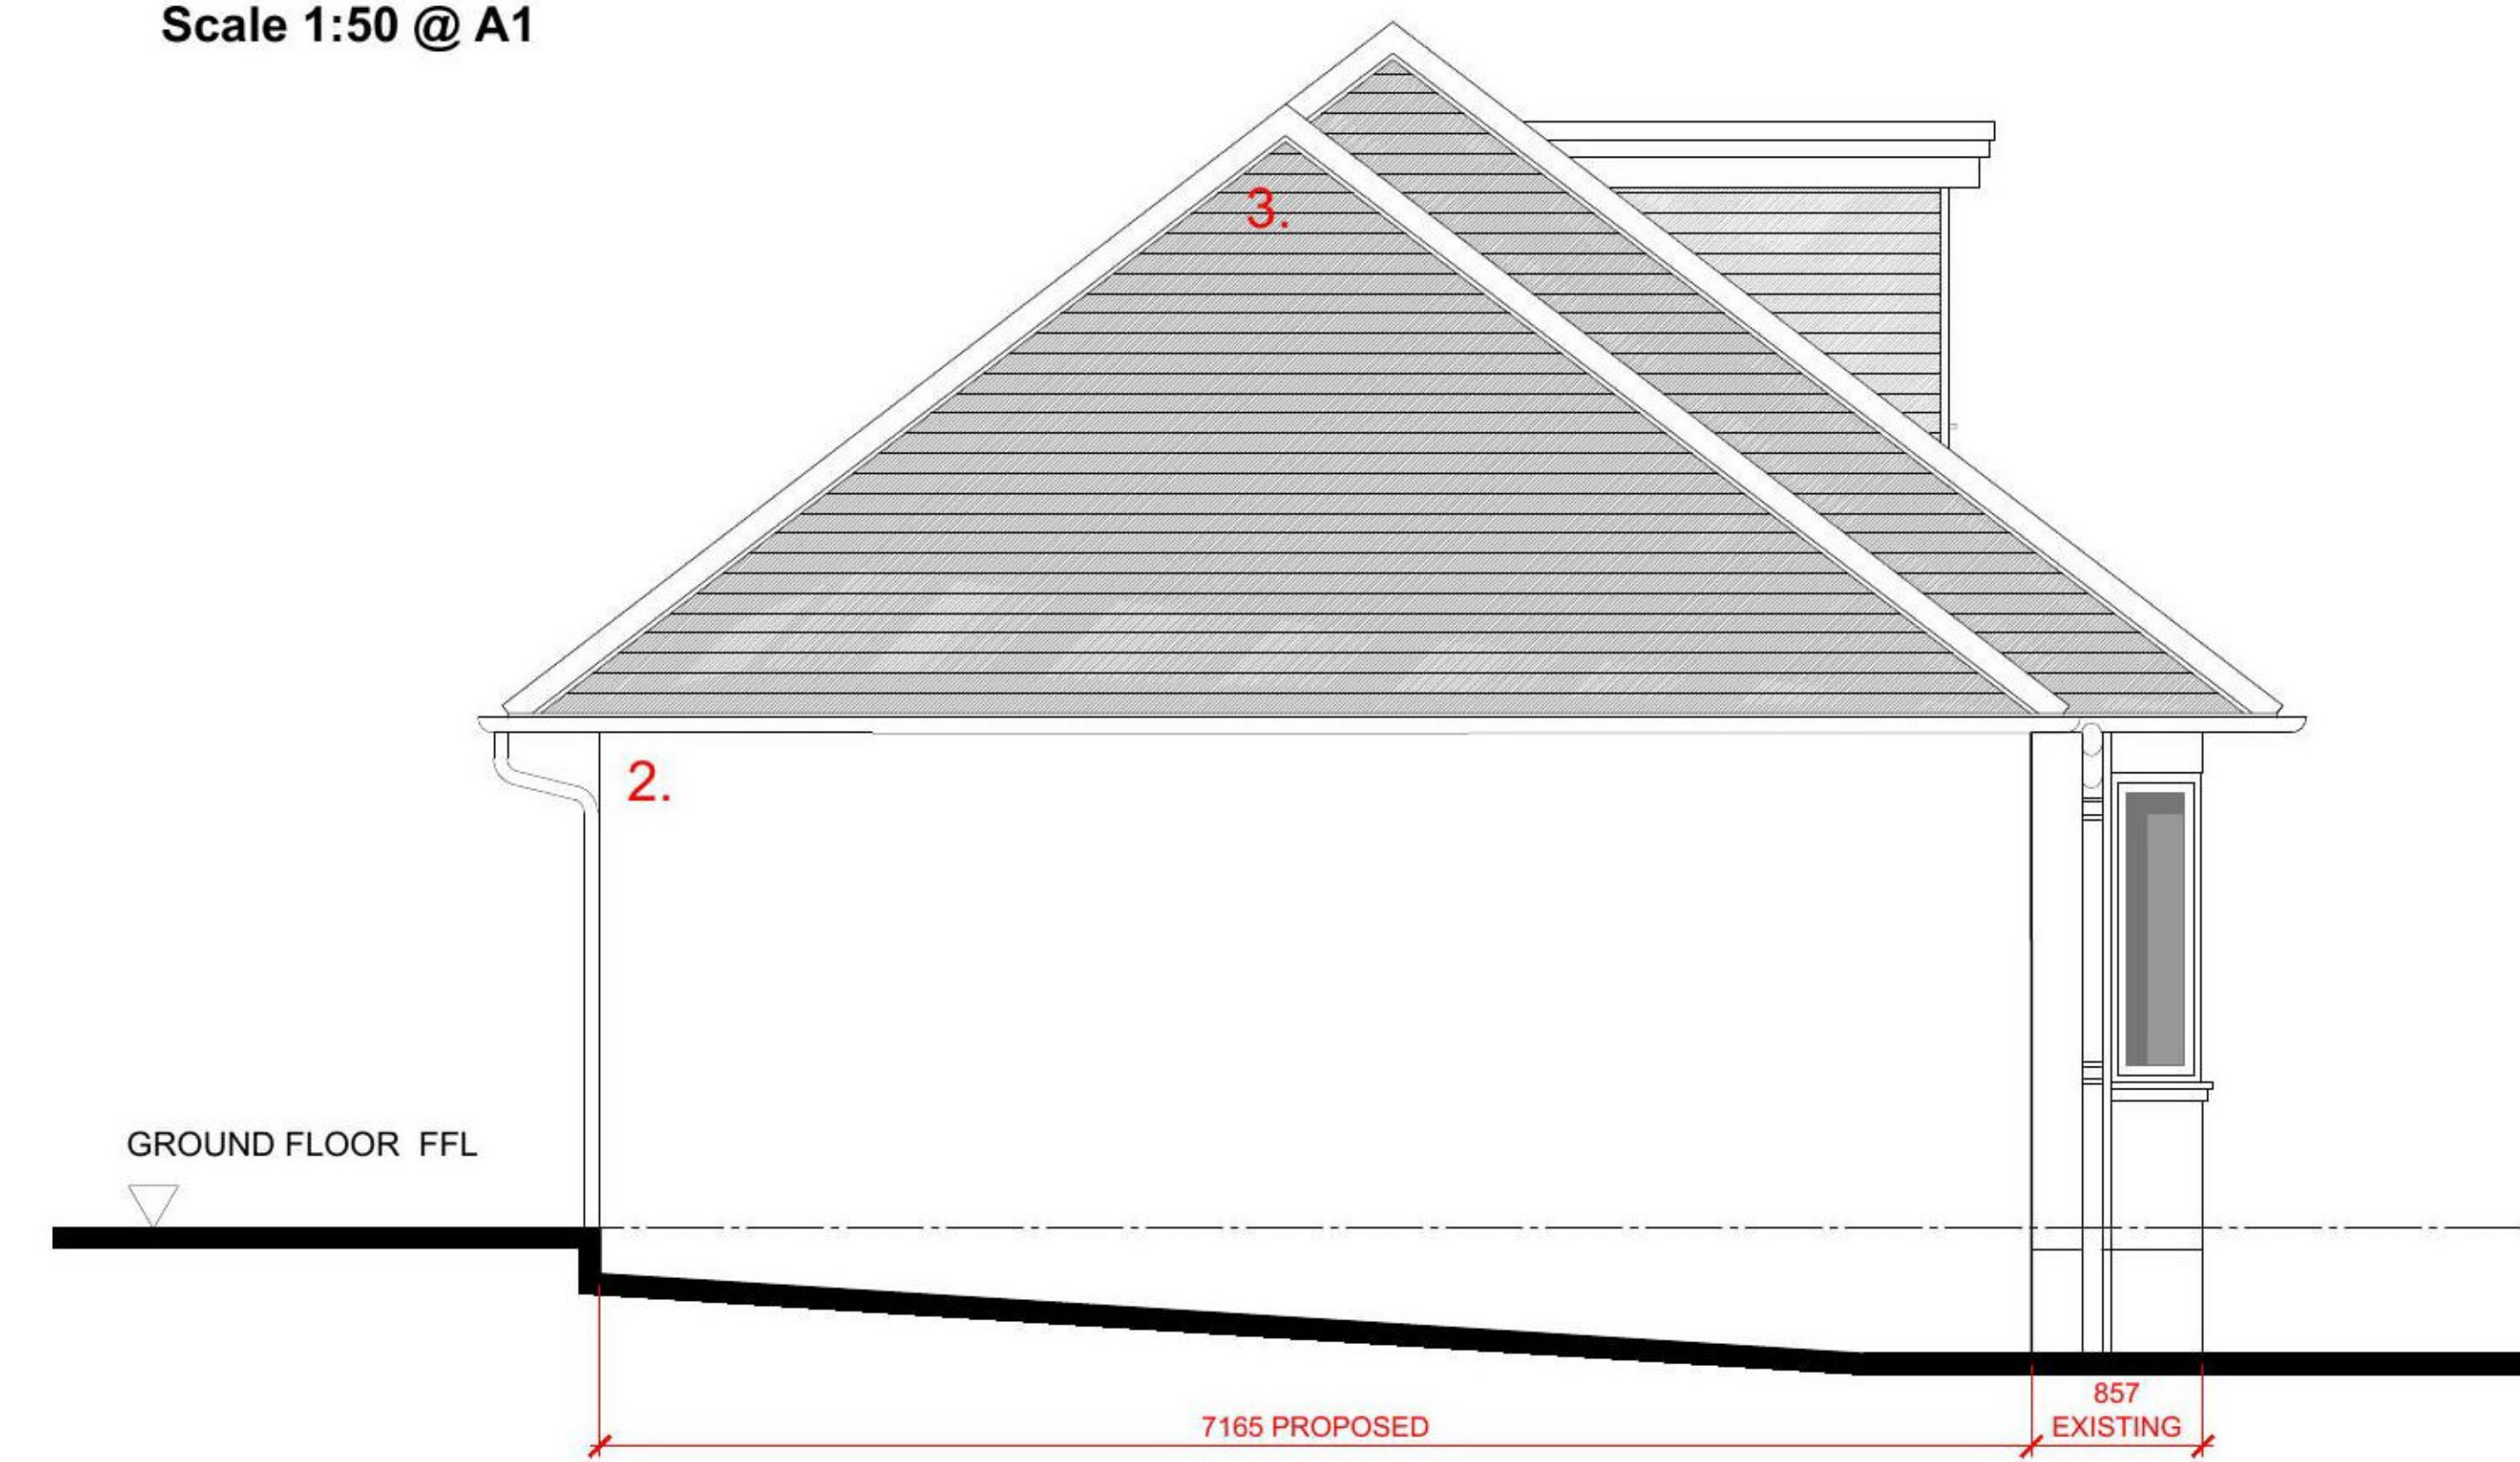

West Elevation as Proposed
Scale 1:50 @ A1

- LEGEND**
- HATCH DENOTES AREA OF EXTENSIONS UNDER PERMITTED DEVELOPMENT
 - HATCH DENOTES AREA OF PROPOSED EXTENSION
 - HATCH DENOTES EXISTING WALLS RETAINED
 - HATCH DENOTES PROPOSED NEW WALLS
 - LINE TYPE DENOTES EXISTING STRUCTURE REMOVED
 - LINE TYPE DENOTES 1800mm HEAD HEIGHT
 - LINE TYPE DENOTES NEW STRUCTURE OVER
 - LINE TYPE DENOTES STAIRCASE OVER
 - LINE TYPE DENOTES SITE BOUNDARY
 - LINE TYPE DENOTES SITE RIGHT OF ACCESS BOUNDARY

NOTES
DRAWINGS FOR PLANNING PURPOSES ONLY.
DRAWINGS TAKEN FROM SURVEY DRAWINGS.
ALL DIMENSIONS TO BE CHECKED ON SITE PRIOR TO CONSTRUCTION.

- NOTES**
1. NEW UPVC WINDOWS
 2. NEW EXTERNAL RENDERED WALL
 3. NEW PITCHED TILED ROOF
 4. NEW UPVC DOWNPIPE



Client	Mr New
Job	180 Wedderlea Drive Hillington
Drawn	CH
Date	11.01.21
Scale	As Shown/ A1
Drawing Title	Proposed Floor Plans and Elevations
Drawing Number:	1017 310

All dimensions must be checked on site prior to construction. Any discrepancies must be reported to the architect immediately. This drawing remains the copyright of the architect and no portion should be reproduced without the permission of the architect.