




Ground Floor Plan as Existing
Scale 1:50 @ A1




North Elevation as Existing
Scale 1:50 @ A1

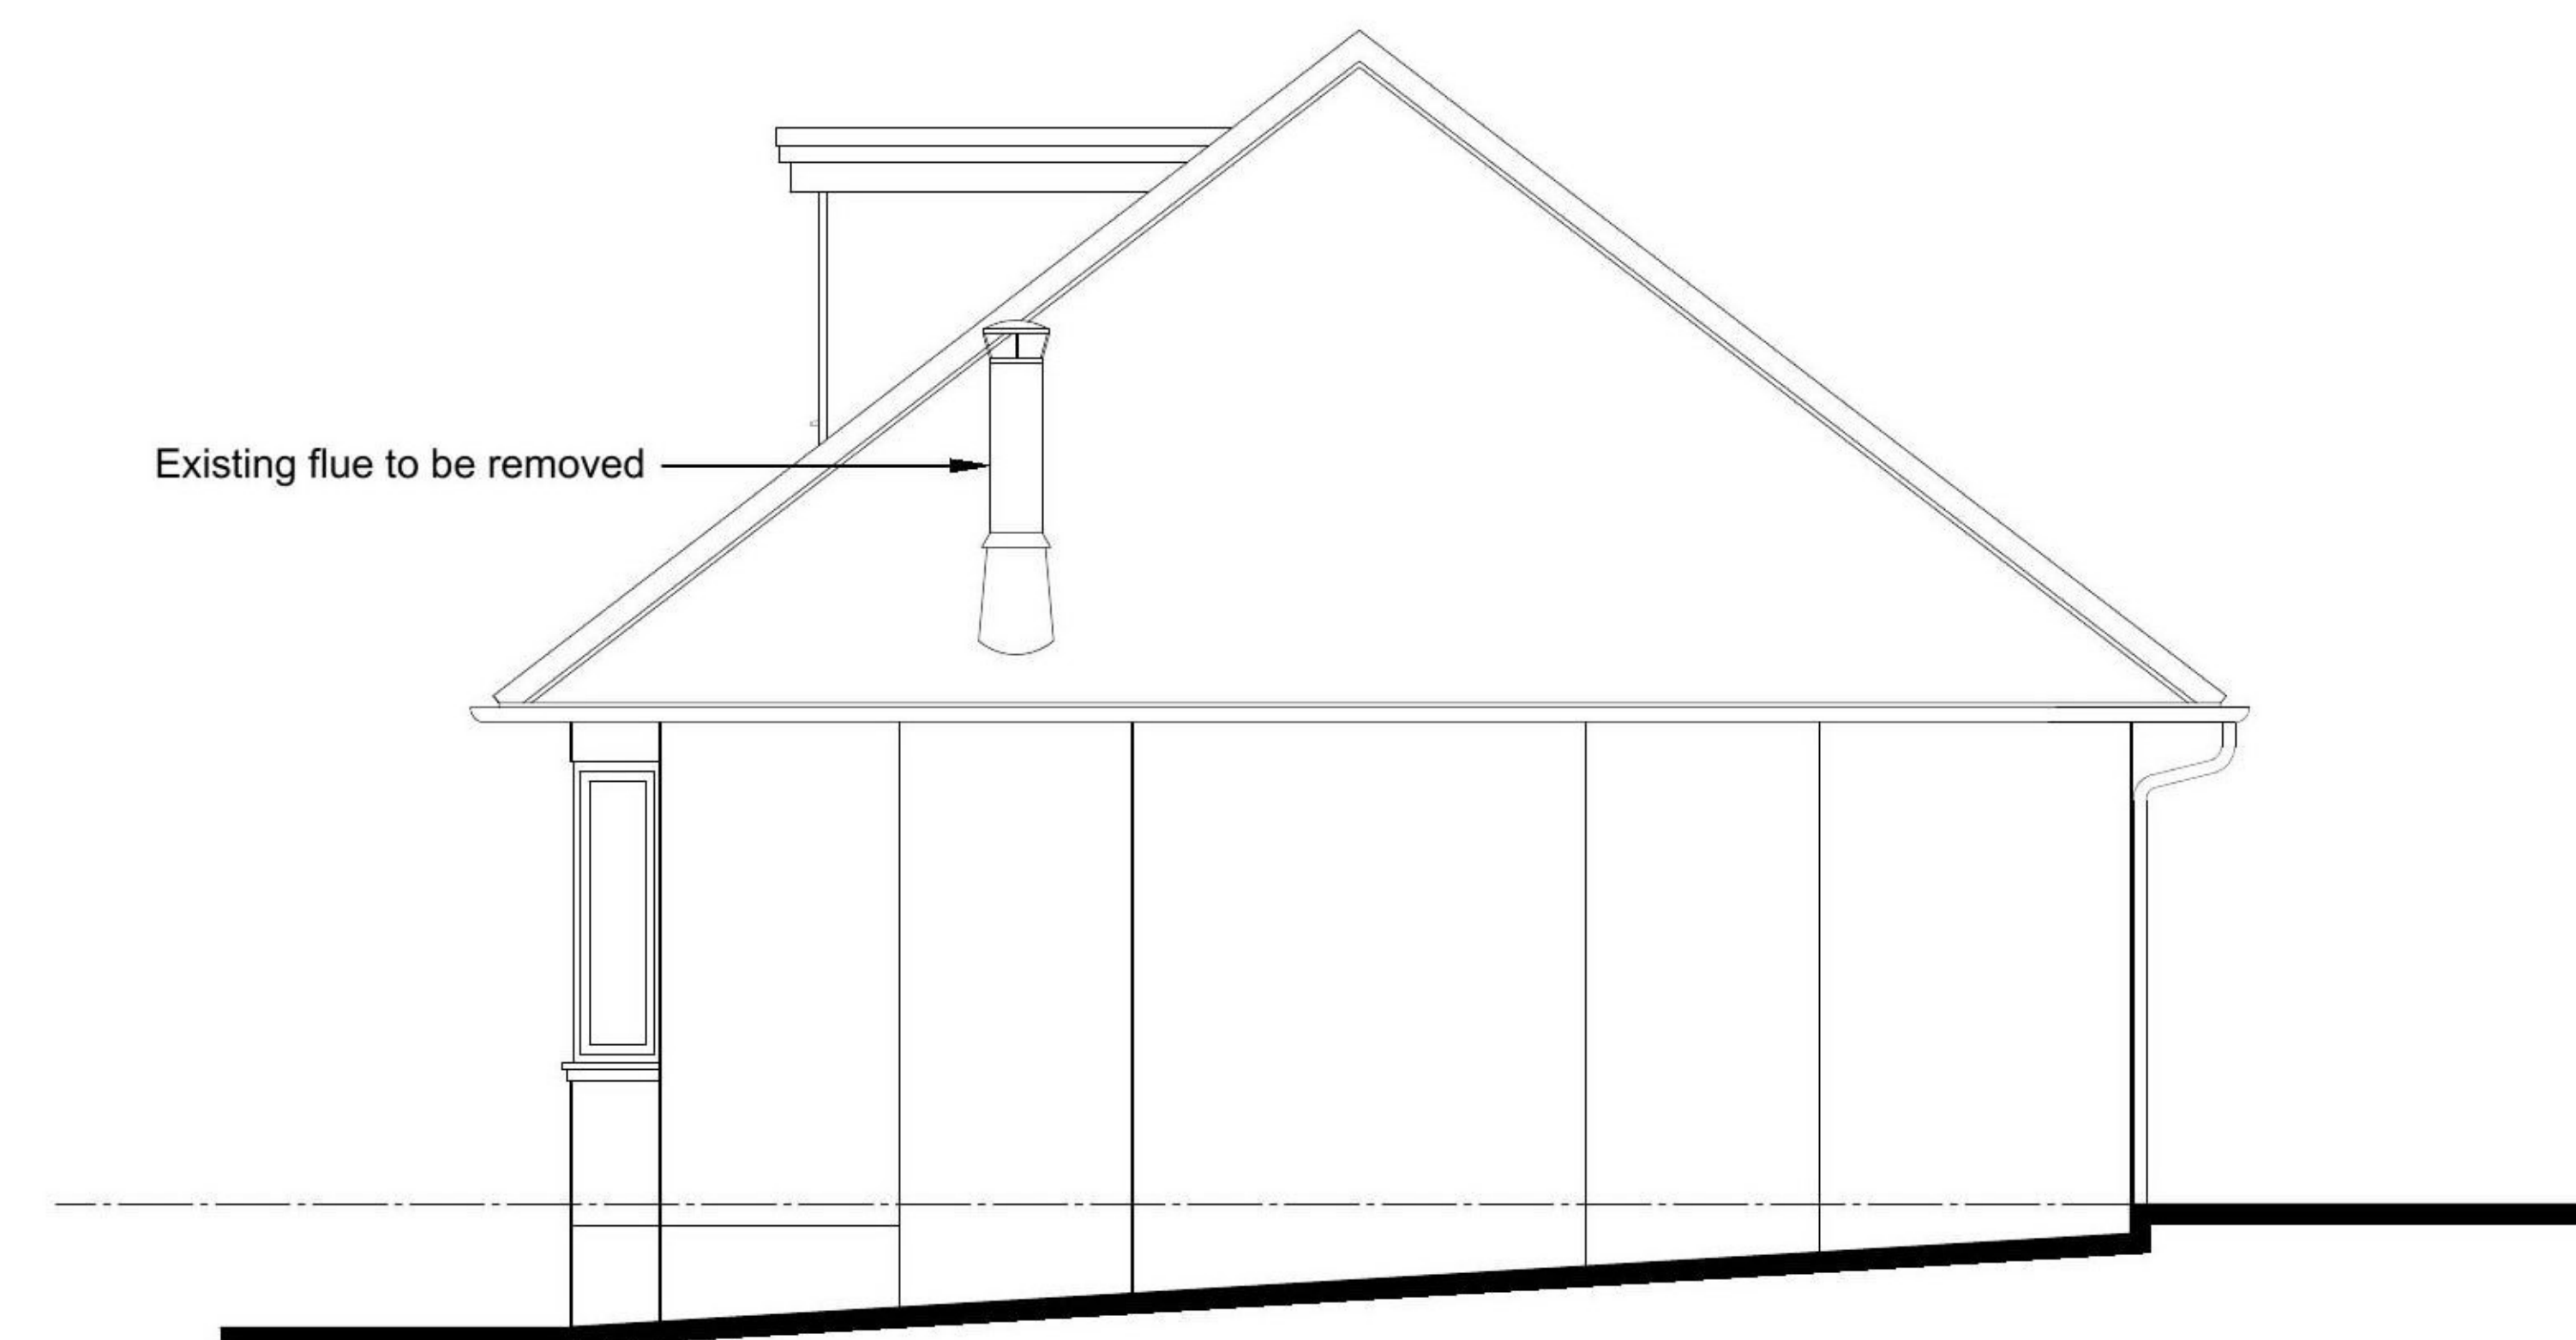

East Elevation as Existing
Scale 1:50 @ A1





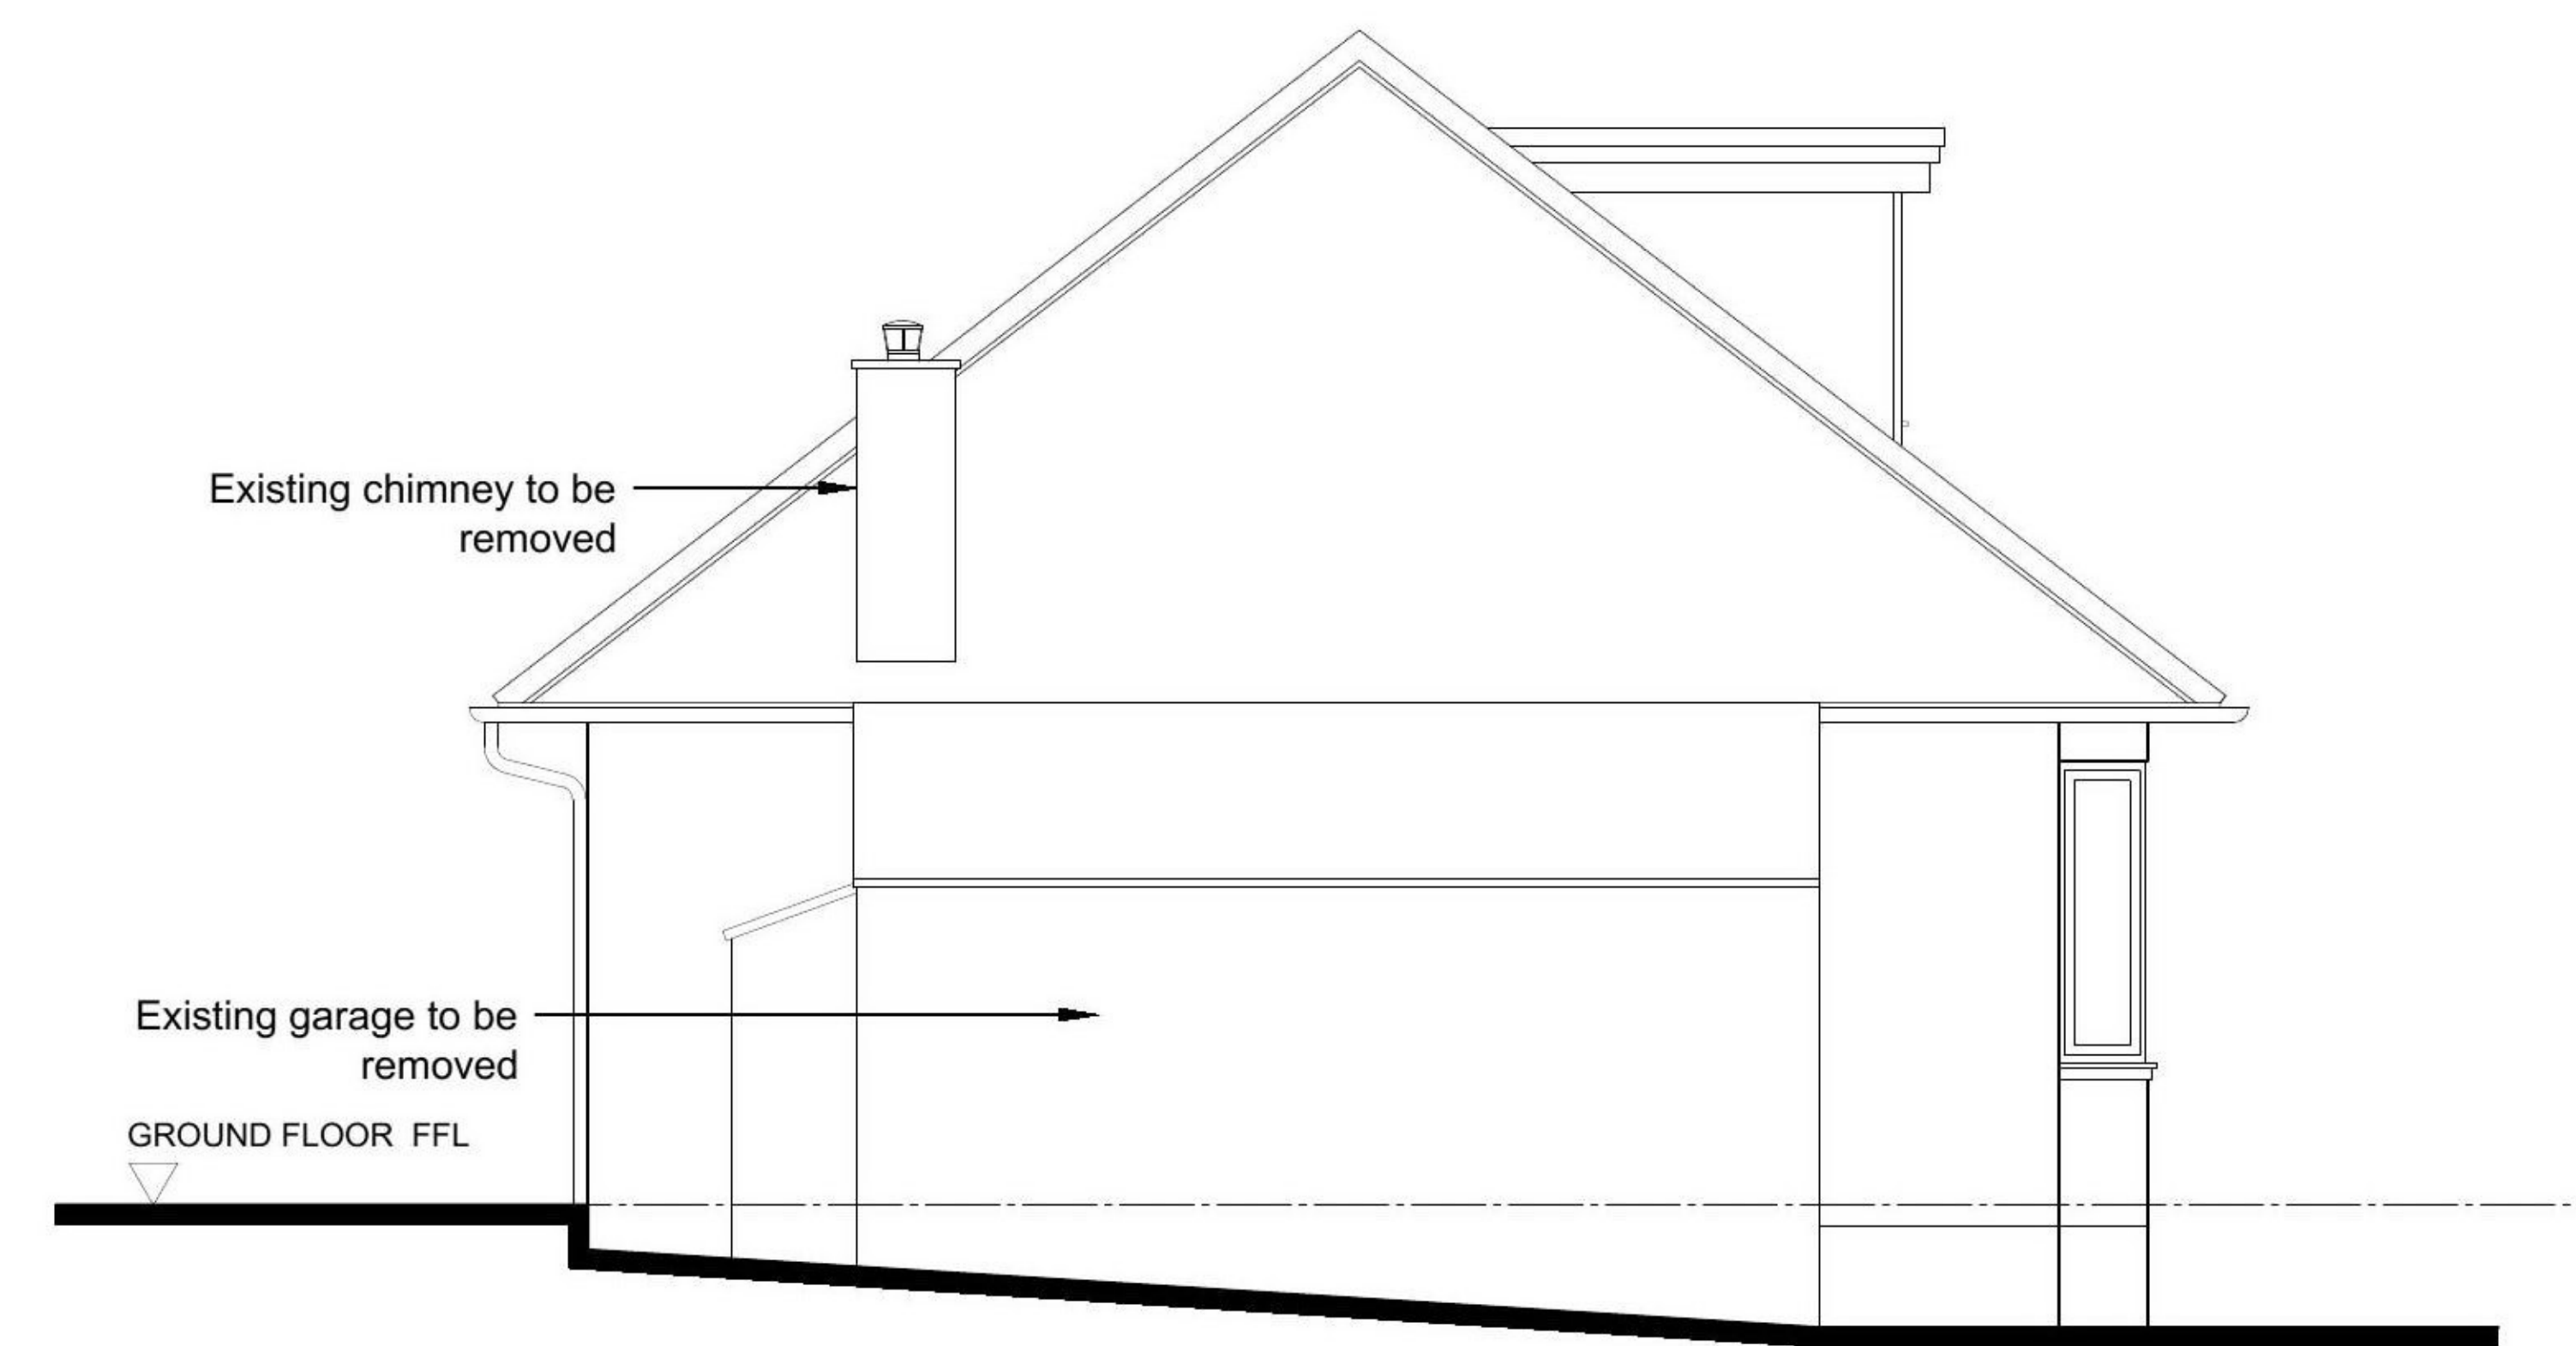


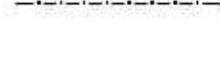
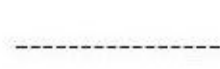



South Elevation as Existing
Scale 1:50 @ A1



West Elevation as Existing
Scale 1:50 @ A1

LEGEND

-  HATCH DENOTES AREA OF EXTENSIONS UNDER PERMITTED DEVELOPMENT
-  HATCH DENOTES AREA OF PROPOSED EXTENSION
-  HATCH DENOTES EXISTING WALLS RETAINED
-  HATCH DENOTES PROPOSED NEW WALLS
-  LINE TYPE DENOTES EXISTING STRUCTURE REMOVED
-  LINE TYPE DENOTES 1800mm HEAD HEIGHT
-  LINE TYPE DENOTES NEW STRUCTURE OVER
-  LINE TYPE DENOTES STAIRCASE OVER
-  LINE TYPE DENOTES SITE BOUNDARY
-  LINE TYPE DENOTES SITE RIGHT OF ACCESS BOUNDARY

NOTES

DRAWINGS FOR PLANNING PURPOSES ONLY. DRAWINGS TAKEN FROM SURVEY DRAWINGS. ALL DIMENSIONS TO BE CHECKED ON SITE PRIOR TO CONSTRUCTION.

NOTES: EXISTING MATERIAL PALETTE

1. UPVC WINDOWS
2. RENDERED MASONRY WALLS
3. PITCHED TILED ROOF
4. UPVC GUTTERS AND DOWNPIPES



Client	Mr New
Job	180 Wedderlea Drive Hillington
Drawn	CH
Date	11.01.21
Scale	As Shown/ A1
Drawing Title	Existing Floor Plans and Elevations
Drawing Number:	1017.300

All dimensions must be checked on site prior to construction. Any discrepancies must be reported to the architect immediately. This drawing remains the copyright of the architect and no portion should be reproduced without the permission of the architect.