

ROOF WINDOW PROVIDING NATURAL LIGHT THROUGH SKY TUBE OVER EX. LANDING. INTERLOCKING CONCRETE ROOF TILES TO MATCH EXISTING.


FACING BRK TO MATCH EX.

NEW RMP DISCHARGING OUT (LEAN TO ROOF).

COE 4 LEAD FLASHING TO ROOF APARTMENTS.

LEAN TO ROOF OVER GROUND FLOOR PROTECTION, WITH HIPPED ROOF OVER PORCH.

RECESSED GARAGE DOOR.

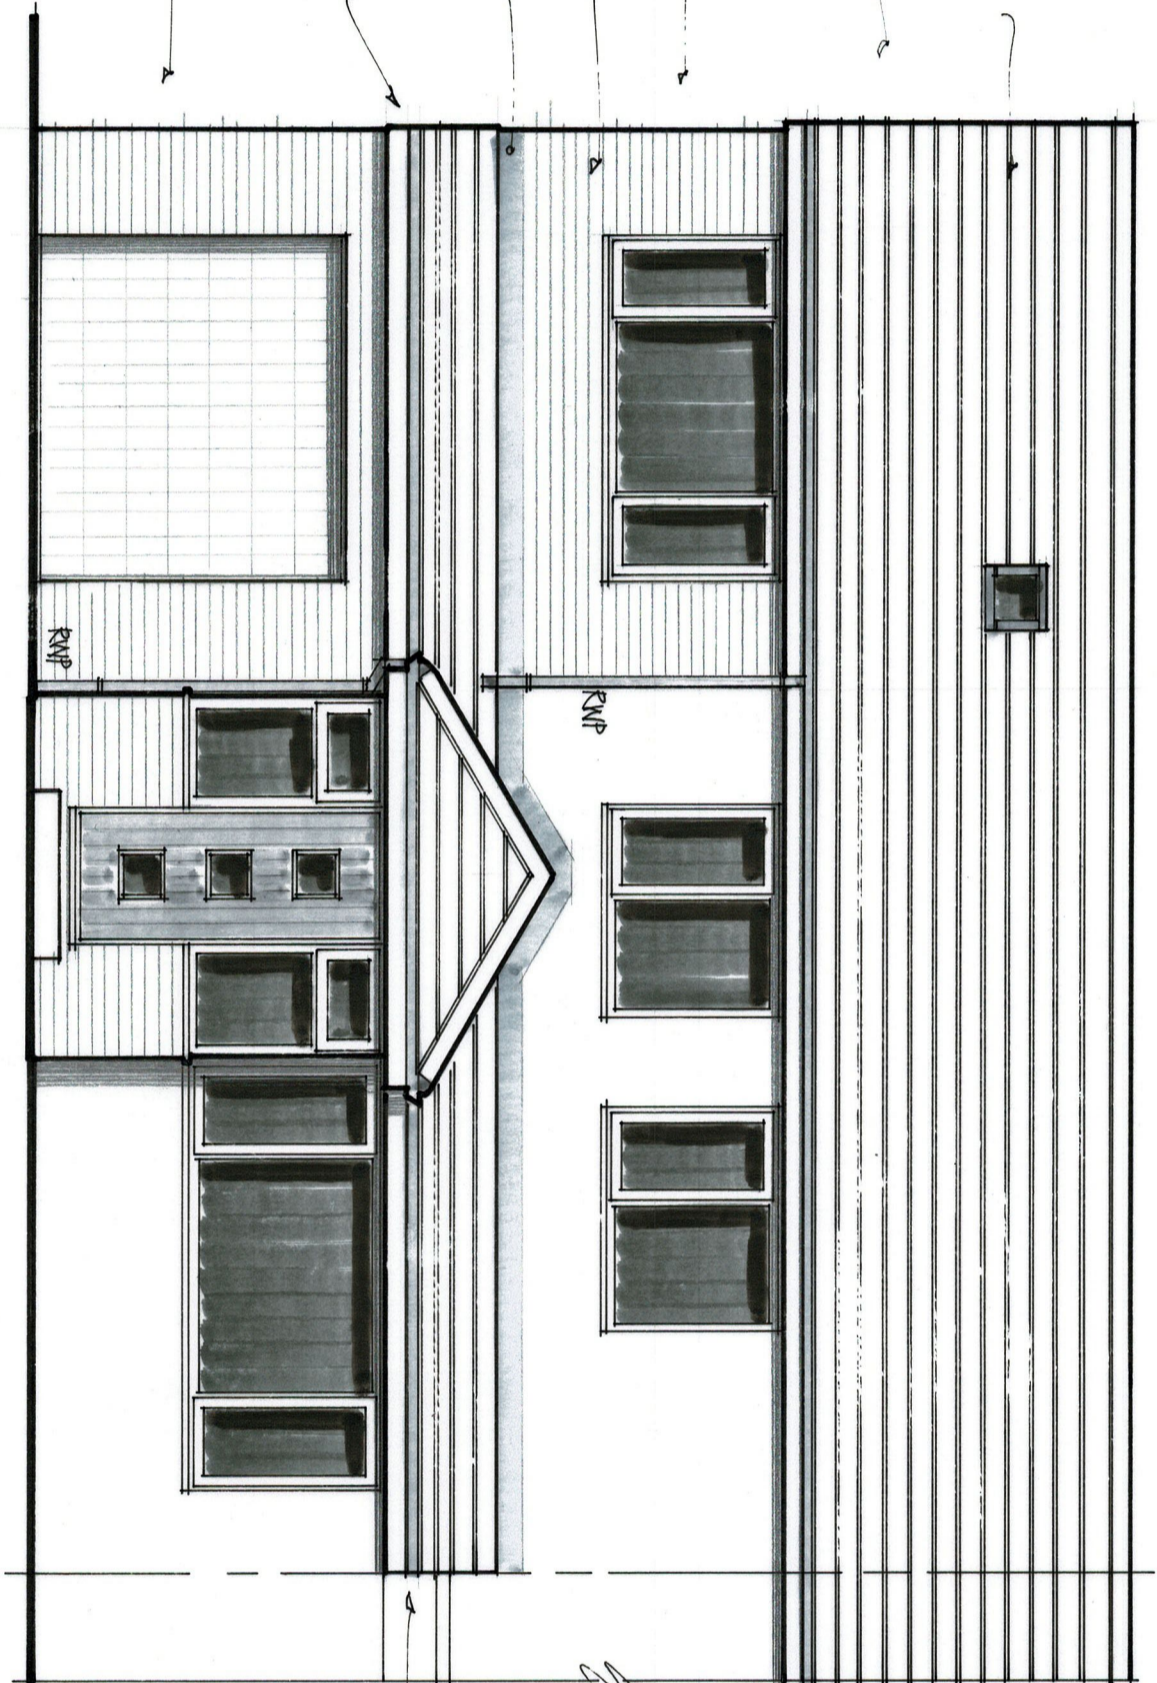

NO PART OF DEVELOPMENT TO ENCRoACH BEYOND EX. BOUNDARIES.

# Proposed Front Elevation

22 STAMFORD AVE

SCALE 1:50