


Figured dimensions only are to be taken from this drawing. All dimensions are to be checked on site before any work is put in hand. The Copyright of this drawing is owned by SALT Architects

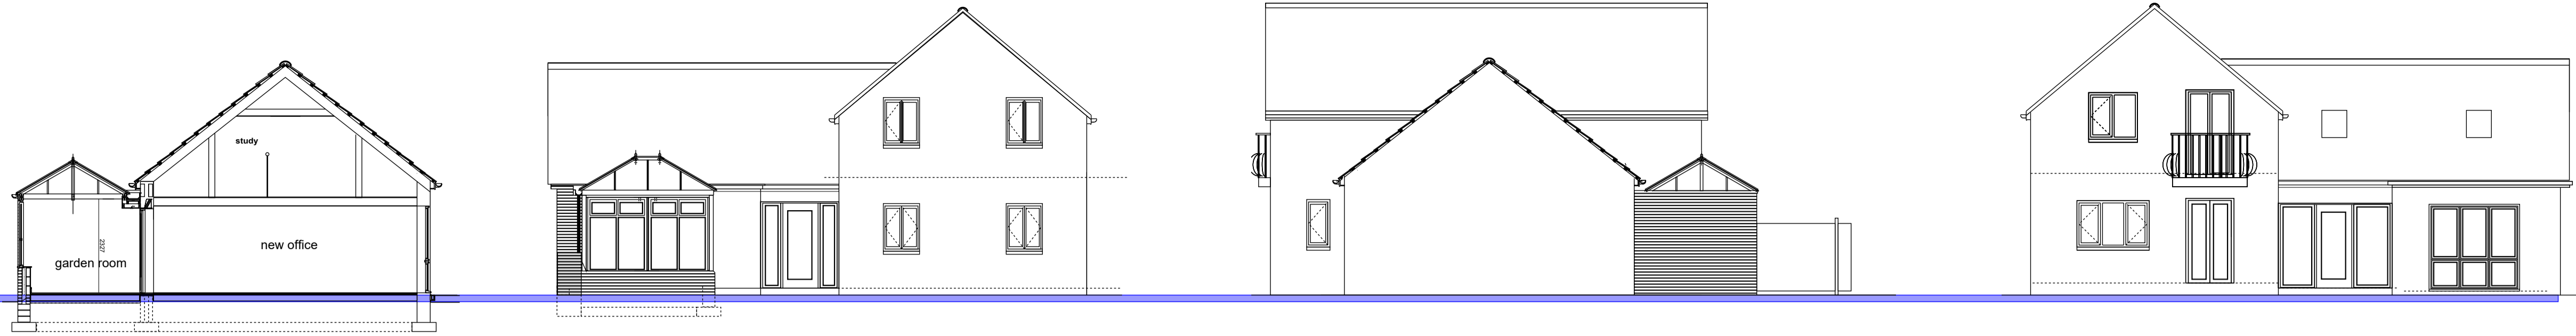


cross section through garage and conservatory 1:100

rear elevation 1:100


front elevation 1:100

front elevation 1:100

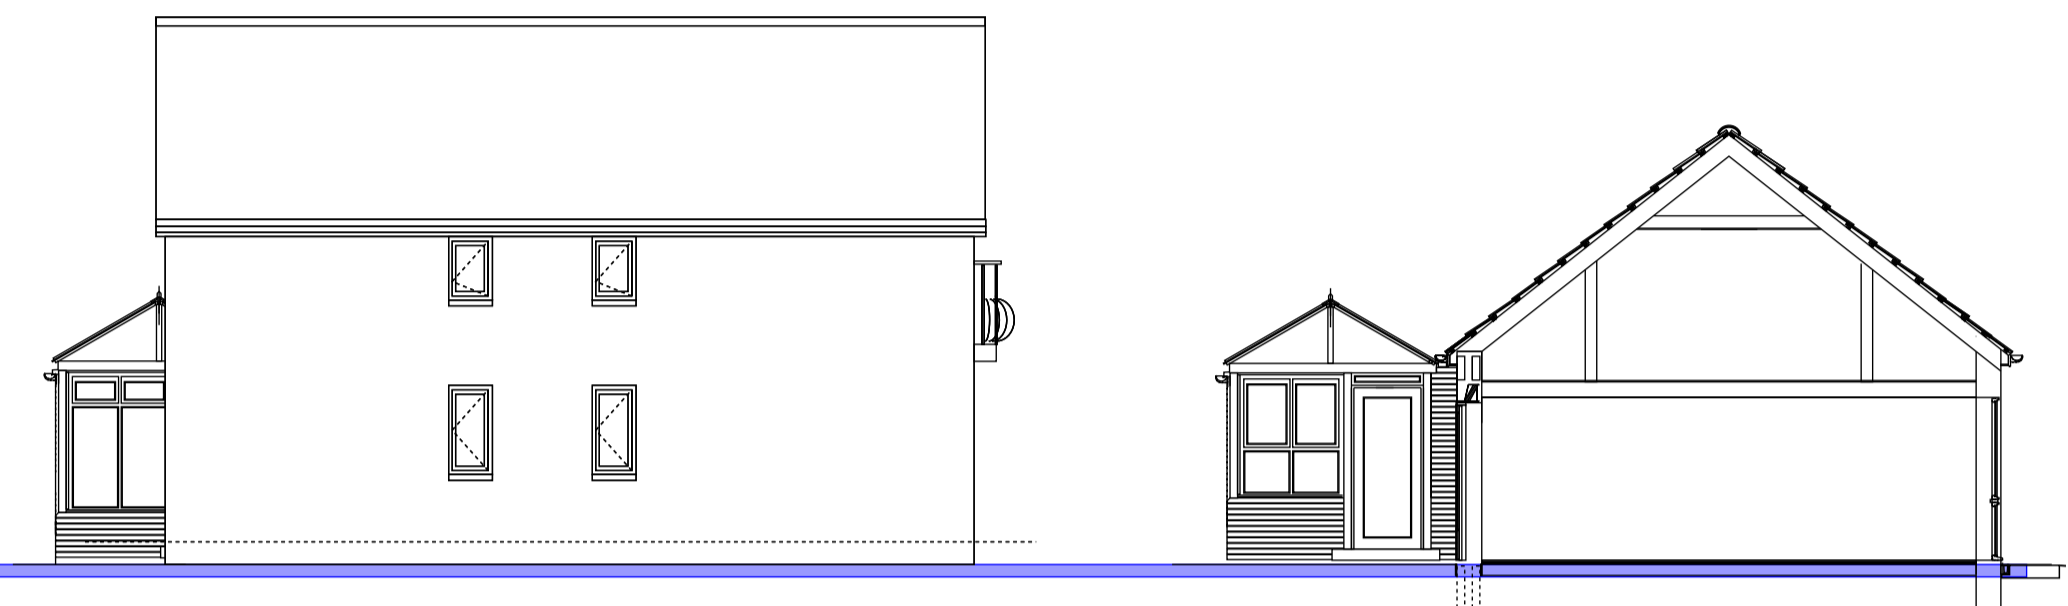


side elevation 1:100


section through office showing side elevation of garden room 1:100

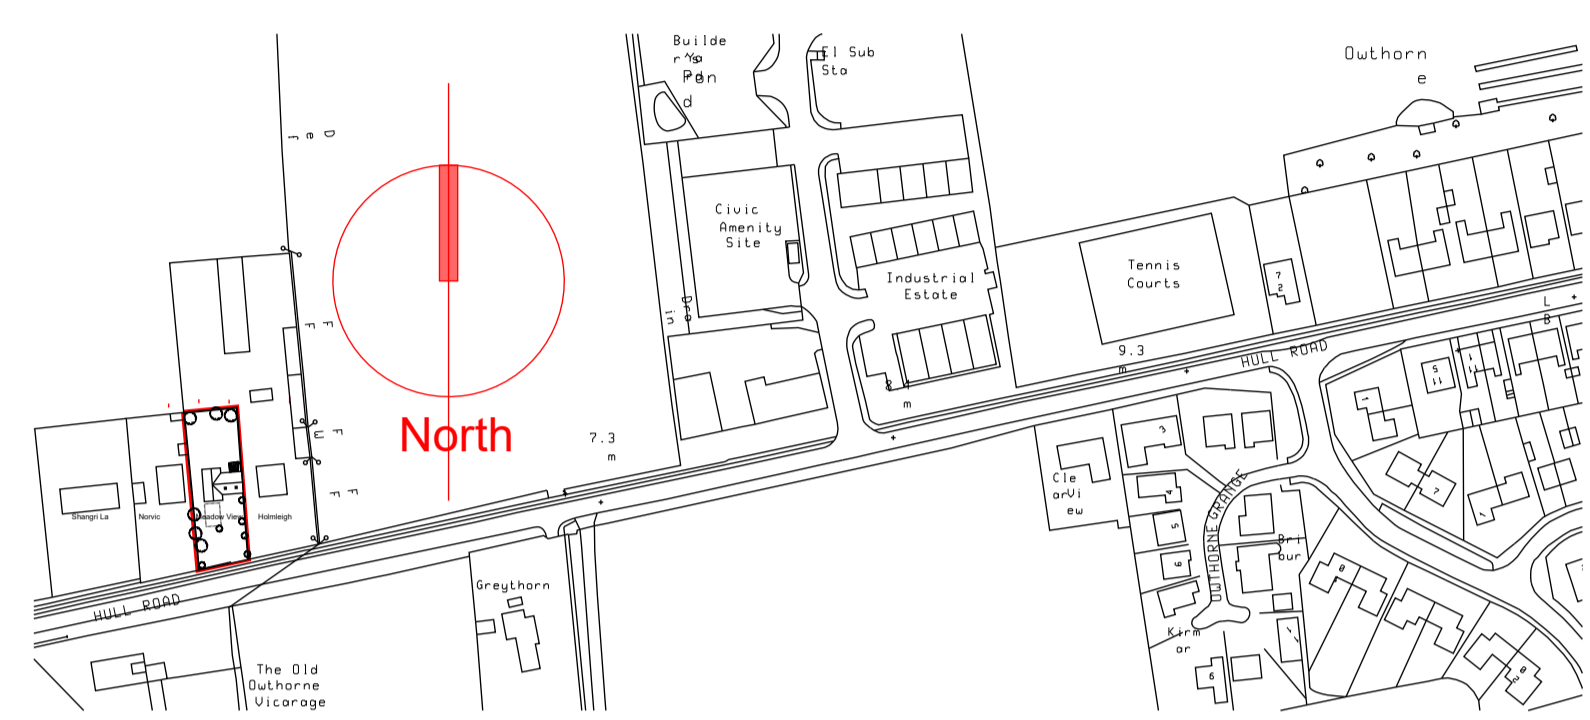


Location Plan 1:2500

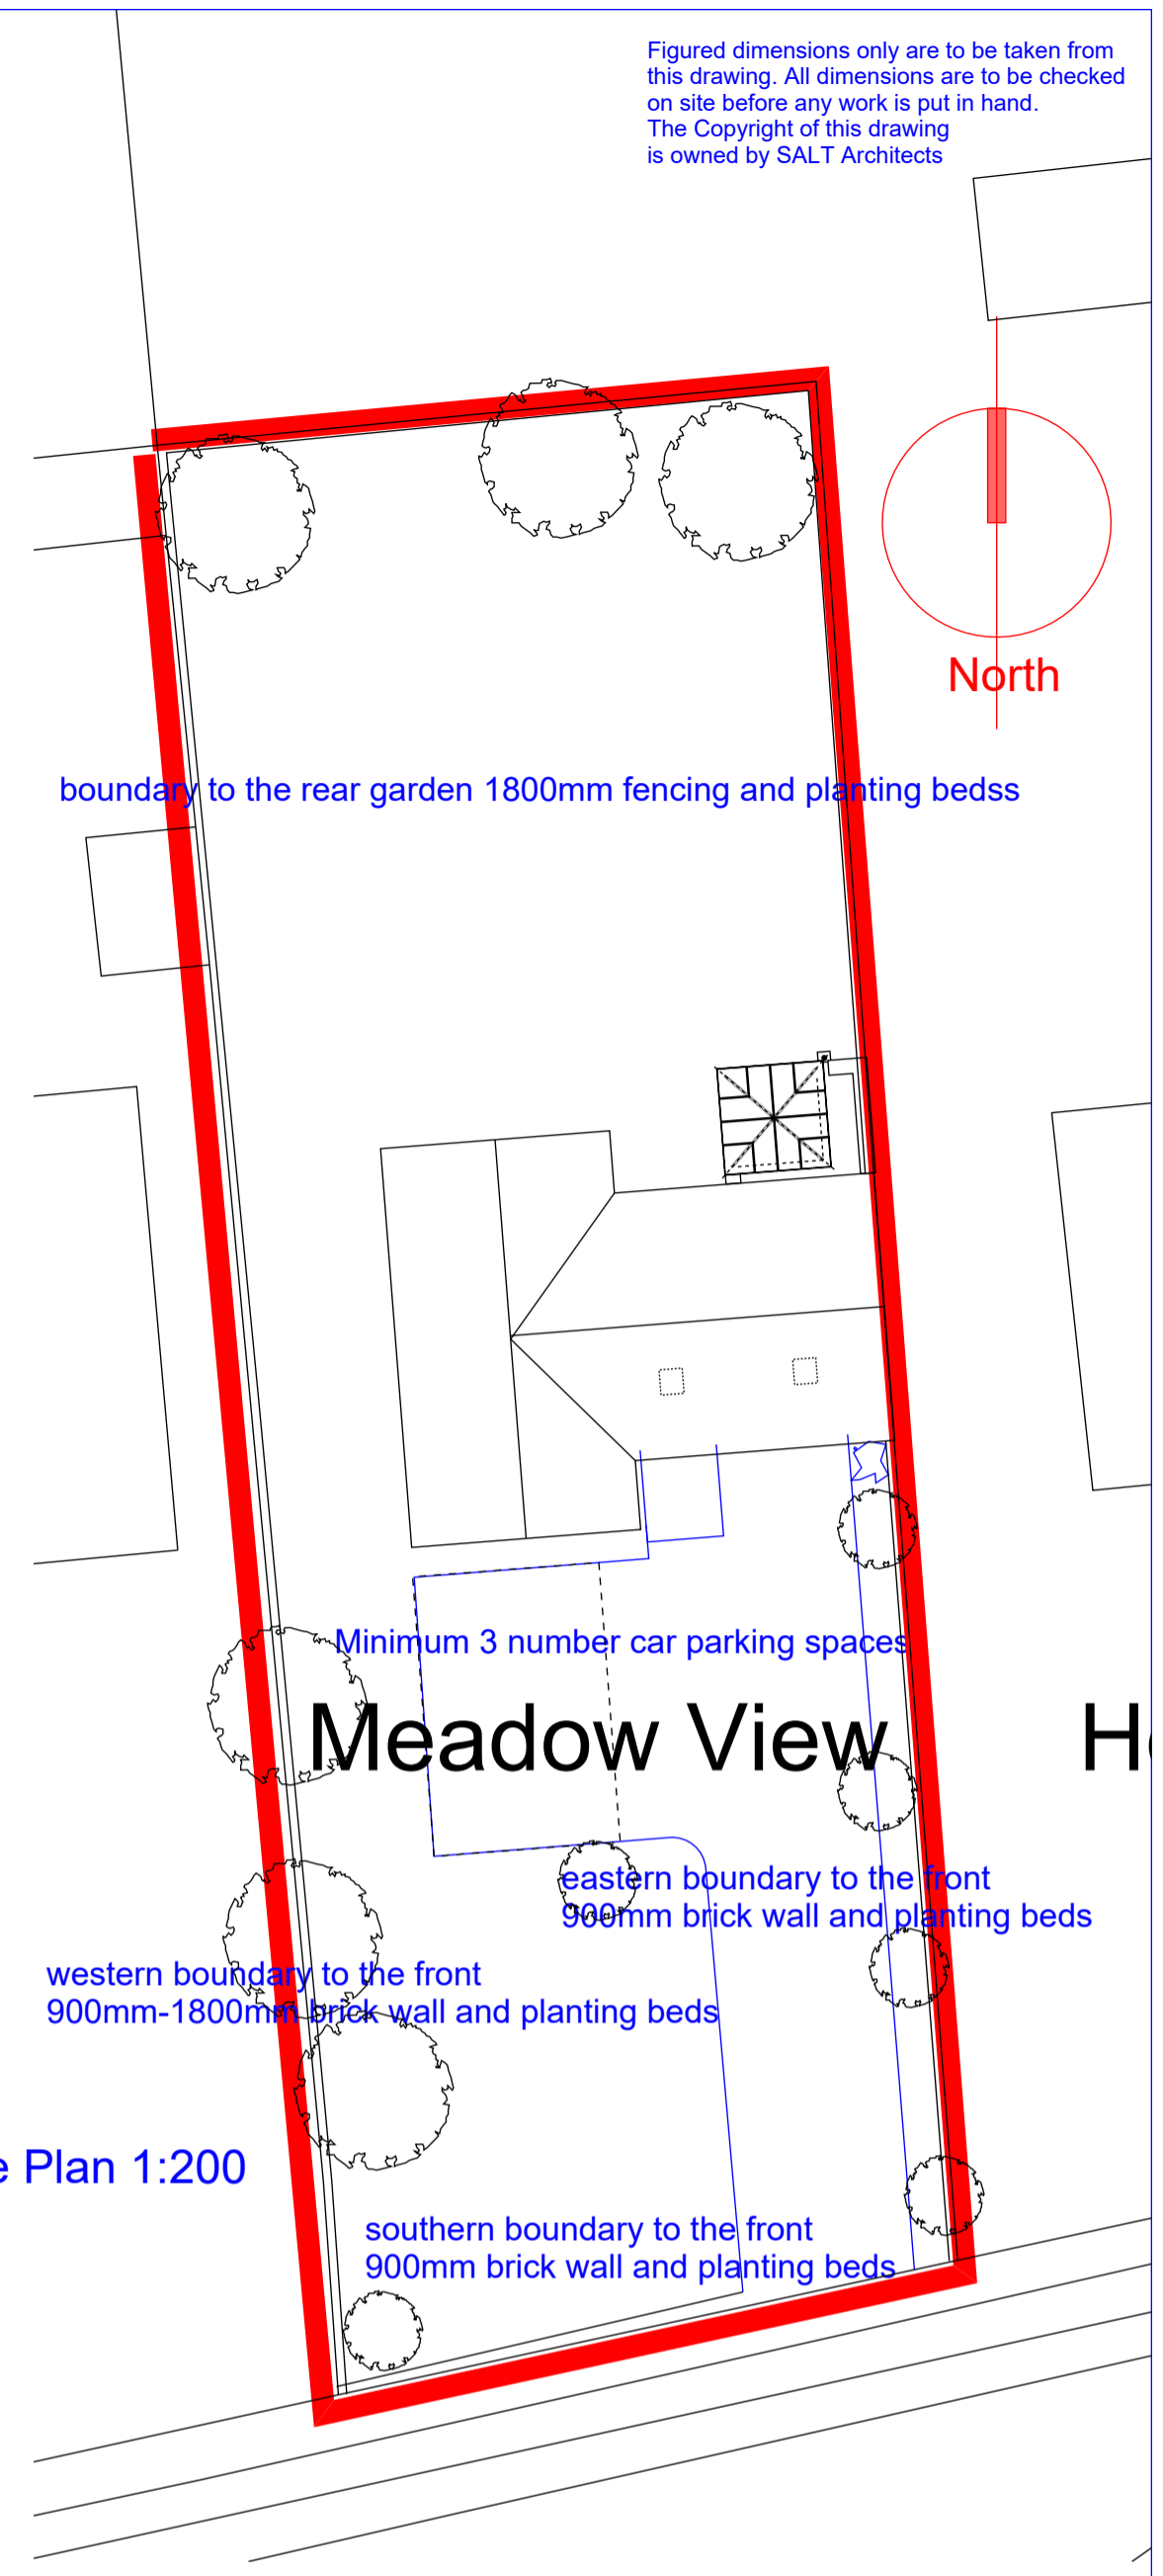


Site Plan 1:200

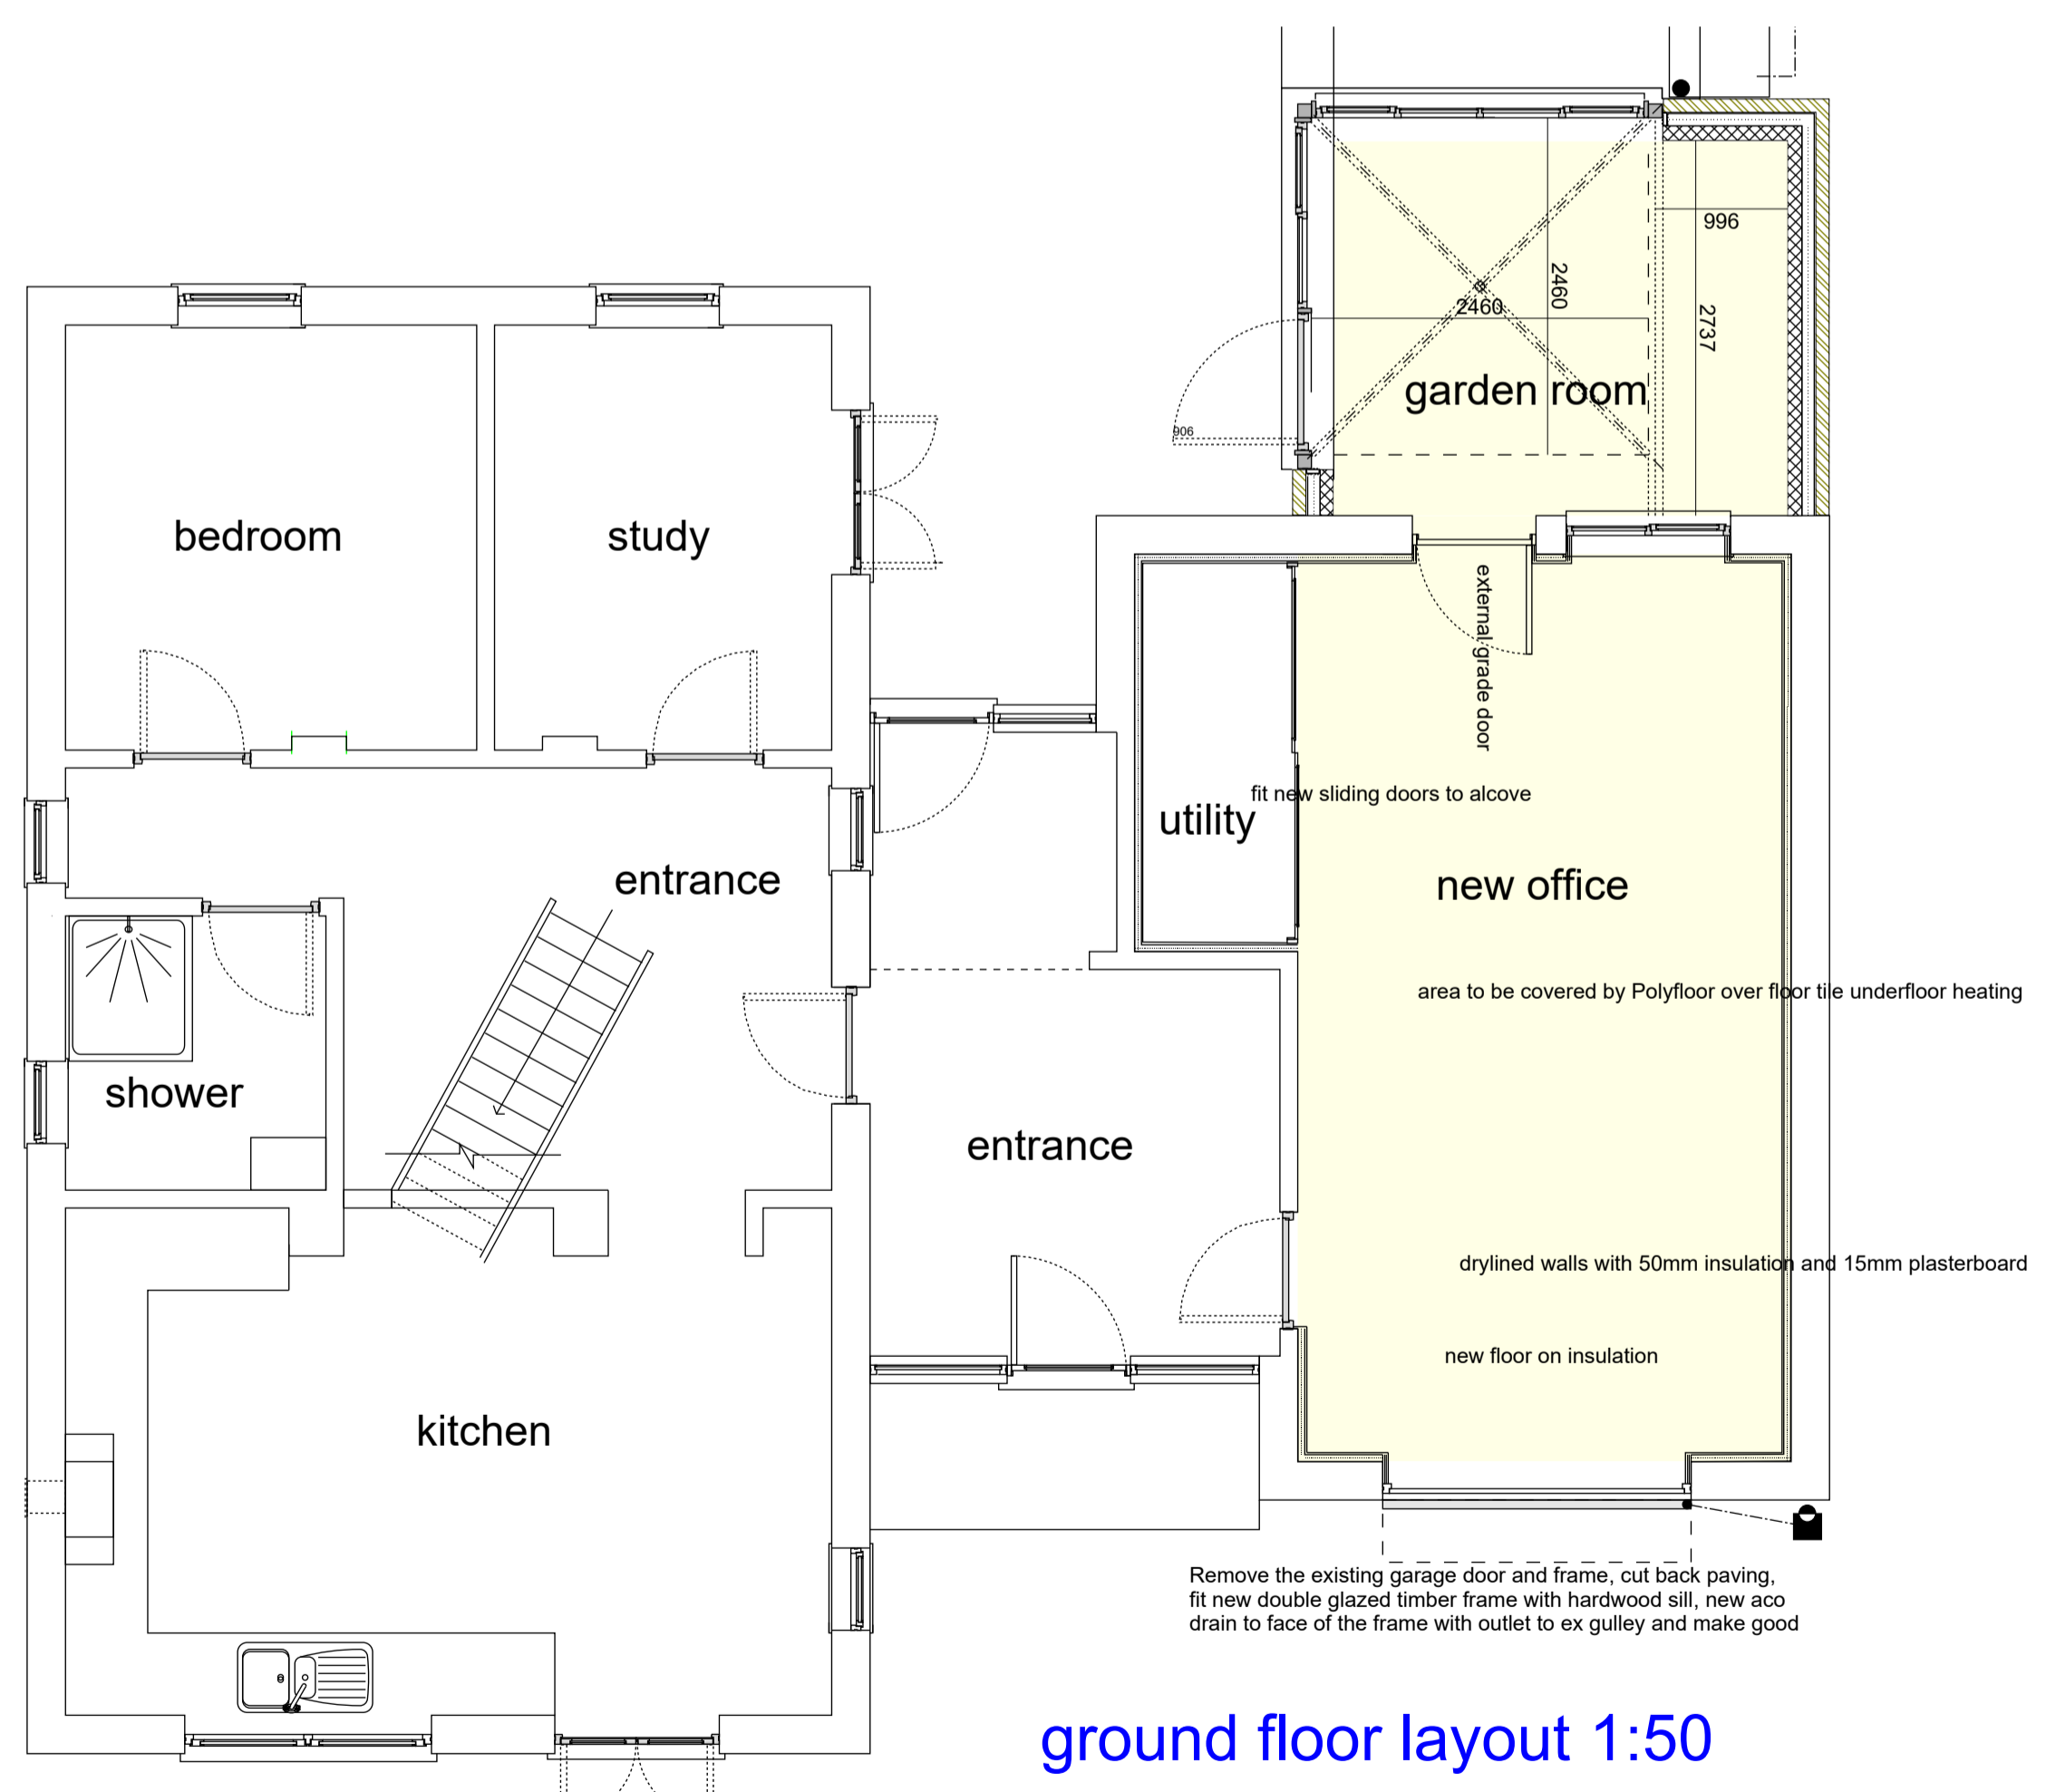


ground floor layout 1:50

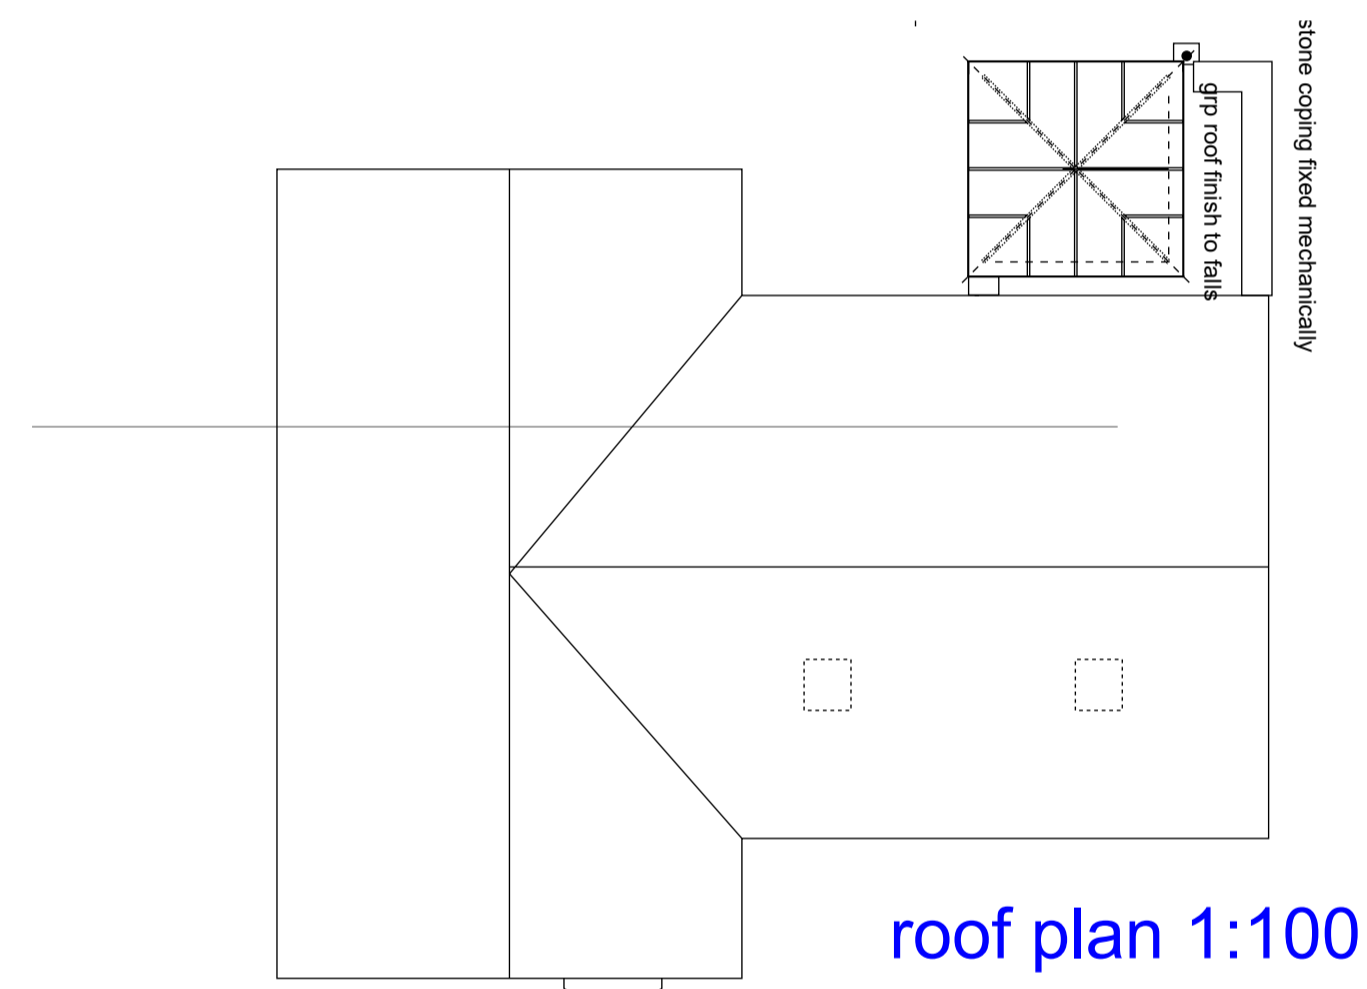

roof plan 1:100

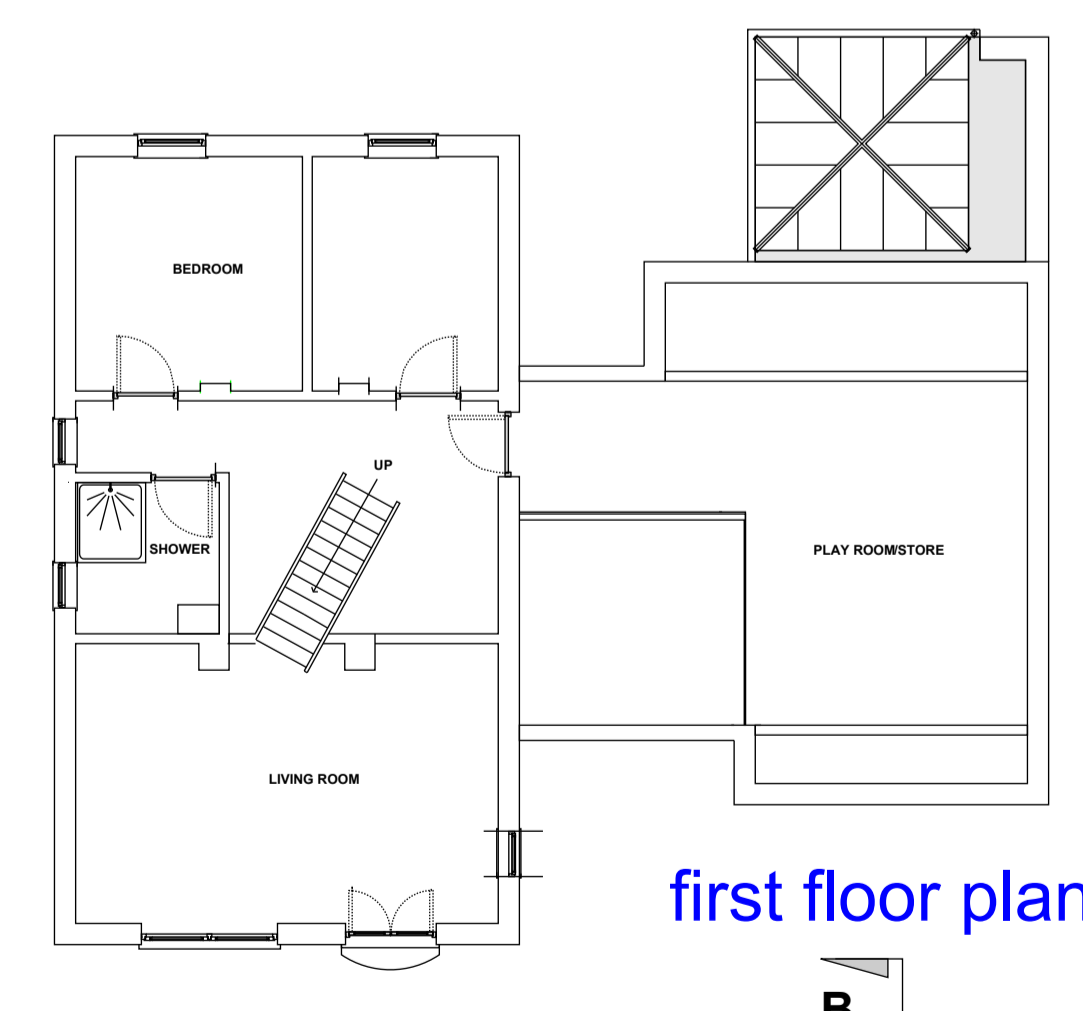

first floor plan 1:100 (not affected)

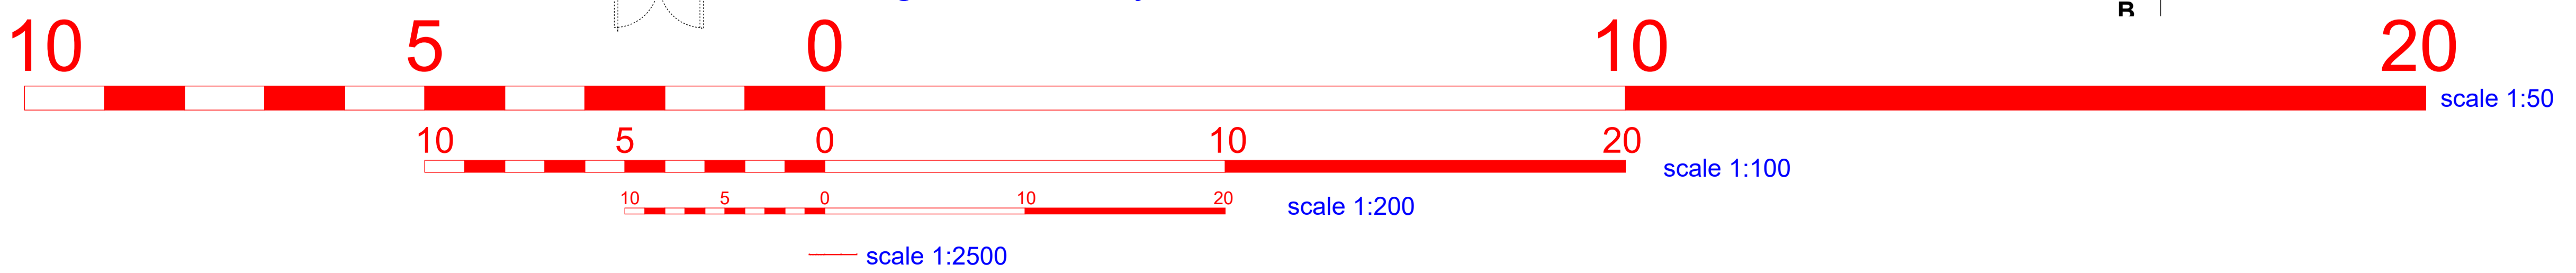

additional information requested by the ERYC Planning 29 Jan 21

**SALT architects**  
 54 Lairgate, Beverley,  
 East Yorkshire  
 HU17 8EU  
 telephone 01482 888102  
 fax 01482 888621

Client's name  
**John Dunn**

Job title  
**Conversion of garage to office**

Drawing title  
**General Arrangement**

Scale  
 1:100 1:50

Drawn	Checked	Date
GH		4 FEB 2009
Job No	Drawing No.	Rev
2459	3 11	b
Status	Client Approval	