

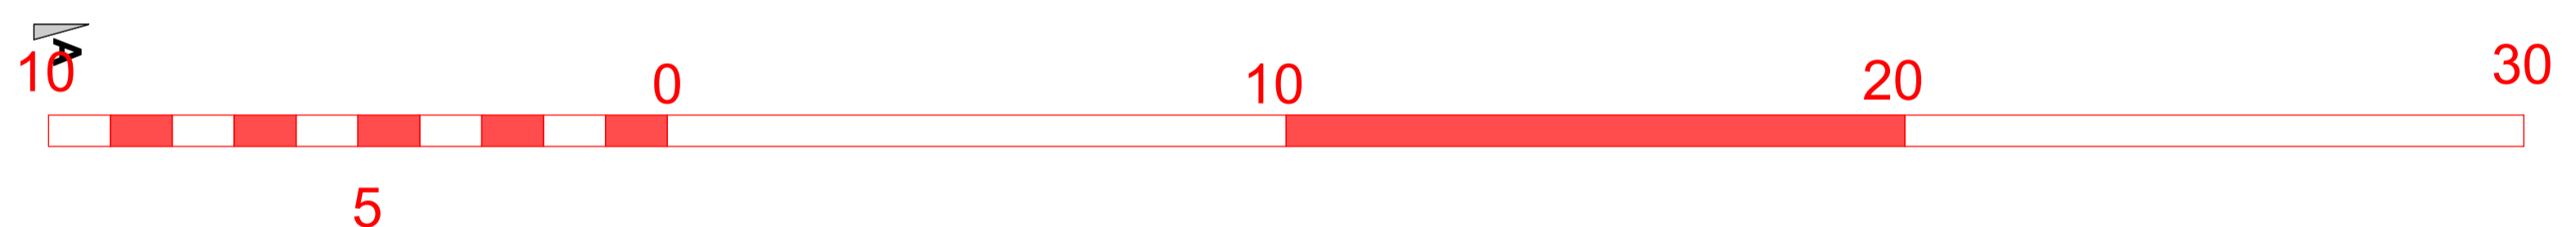
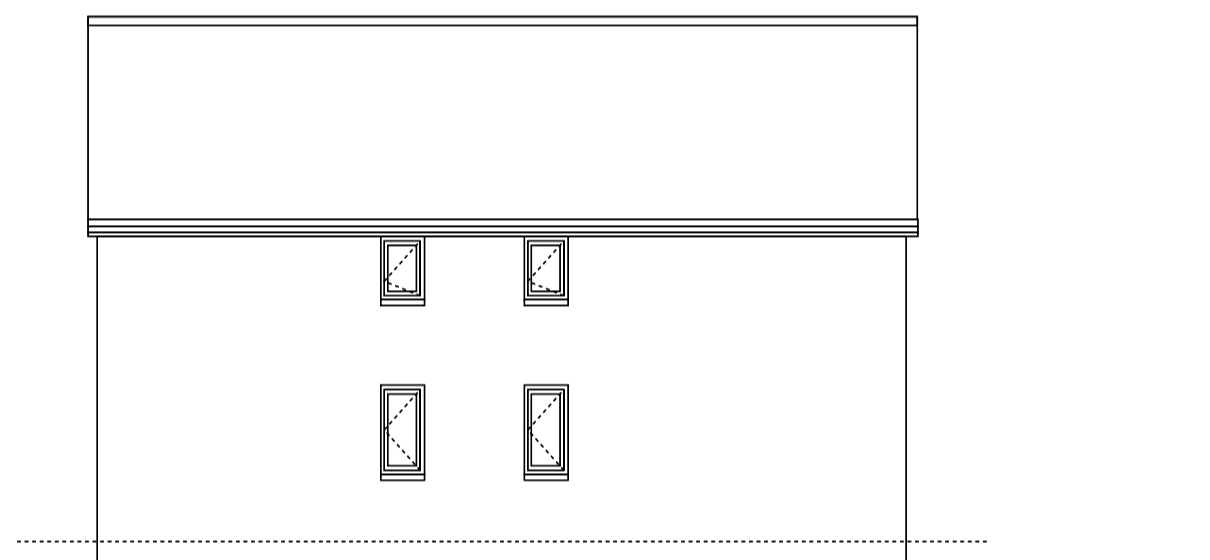
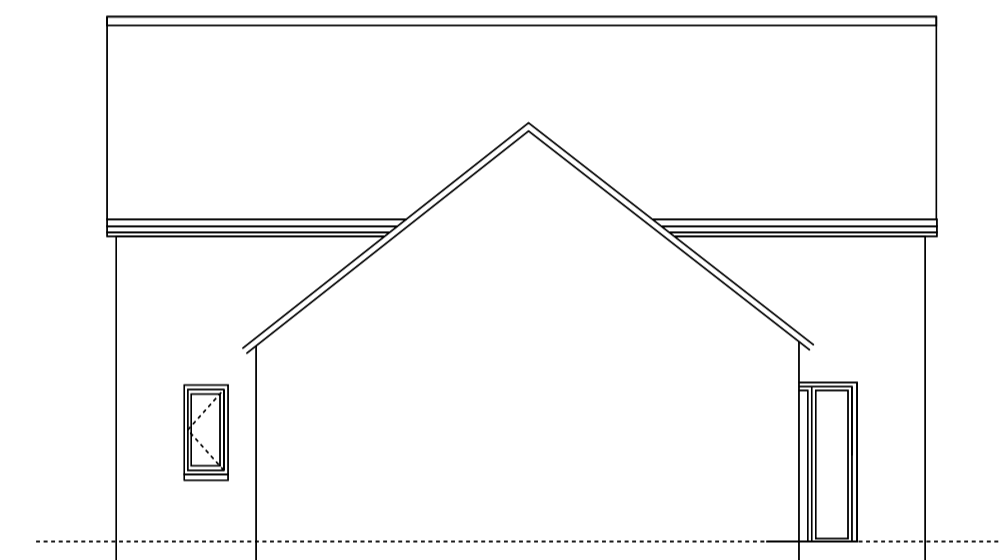
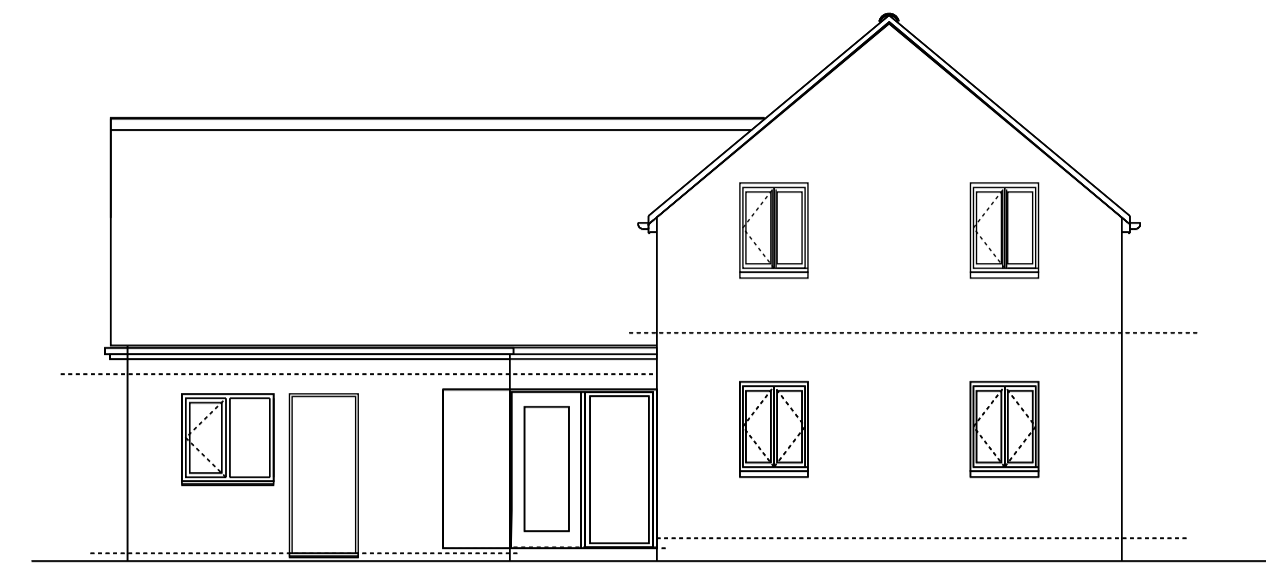


Figured dimensions only are to be taken from this drawing. All dimensions are to be checked on site before any work is put in hand. The Copyright of this drawing is owned by SALT Architects

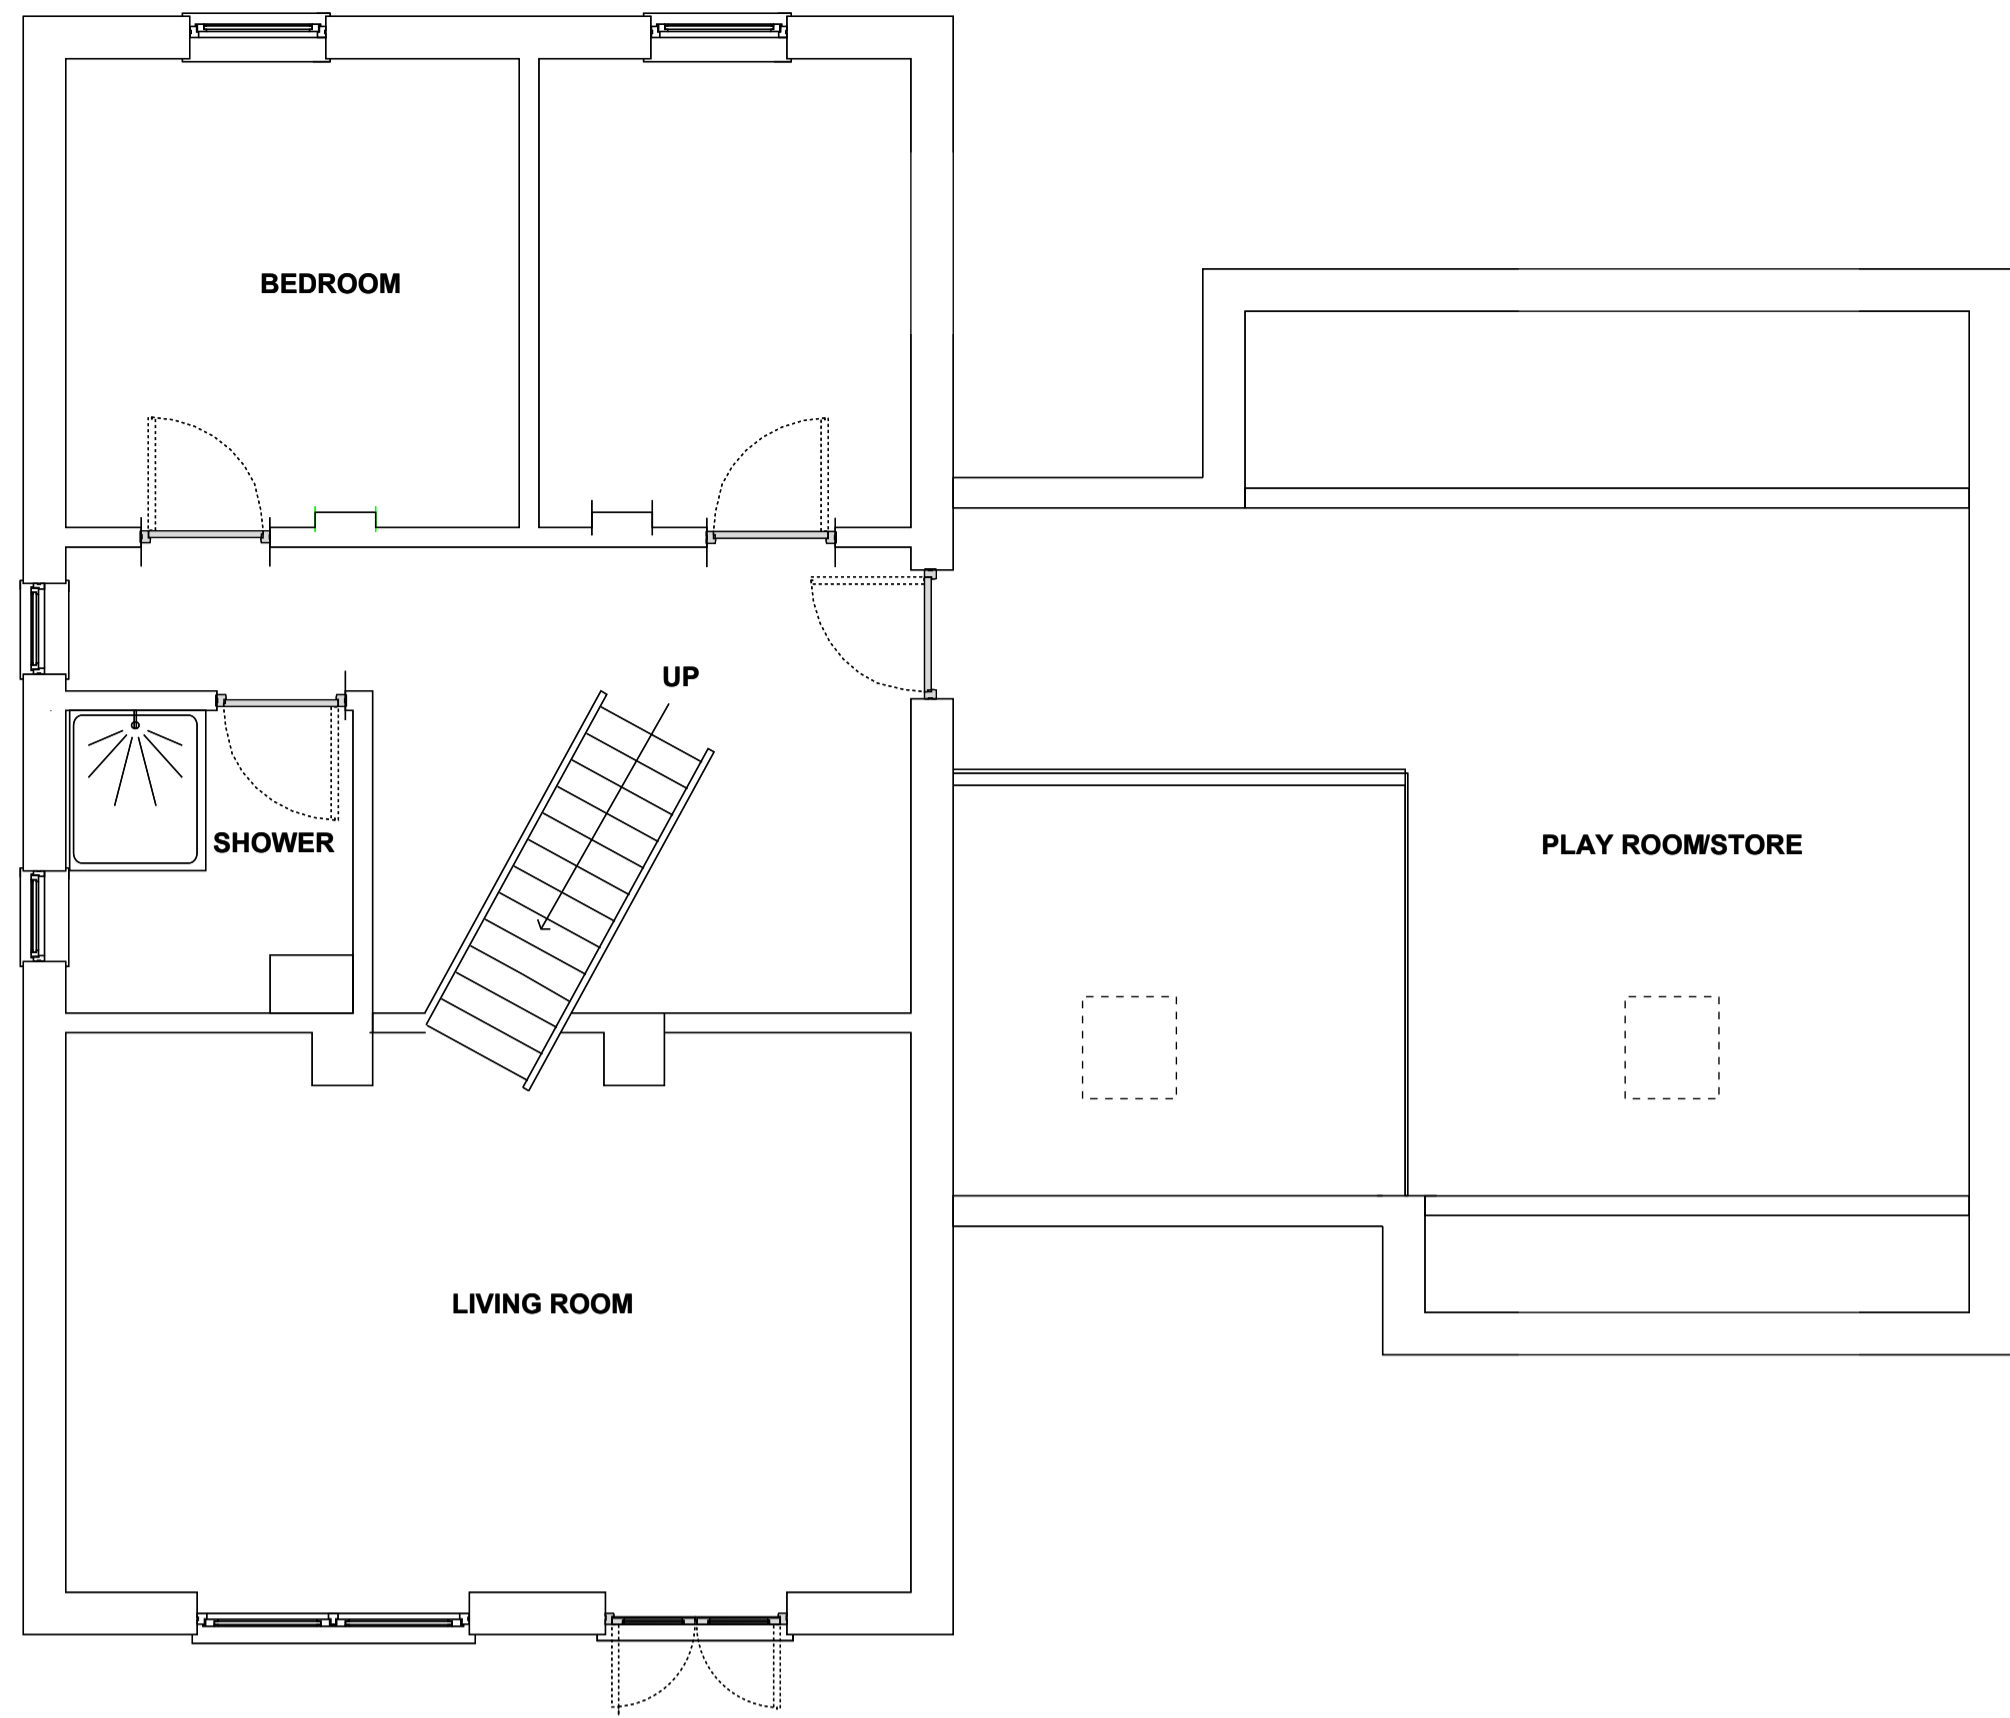


FIRST FLOOR PLAN

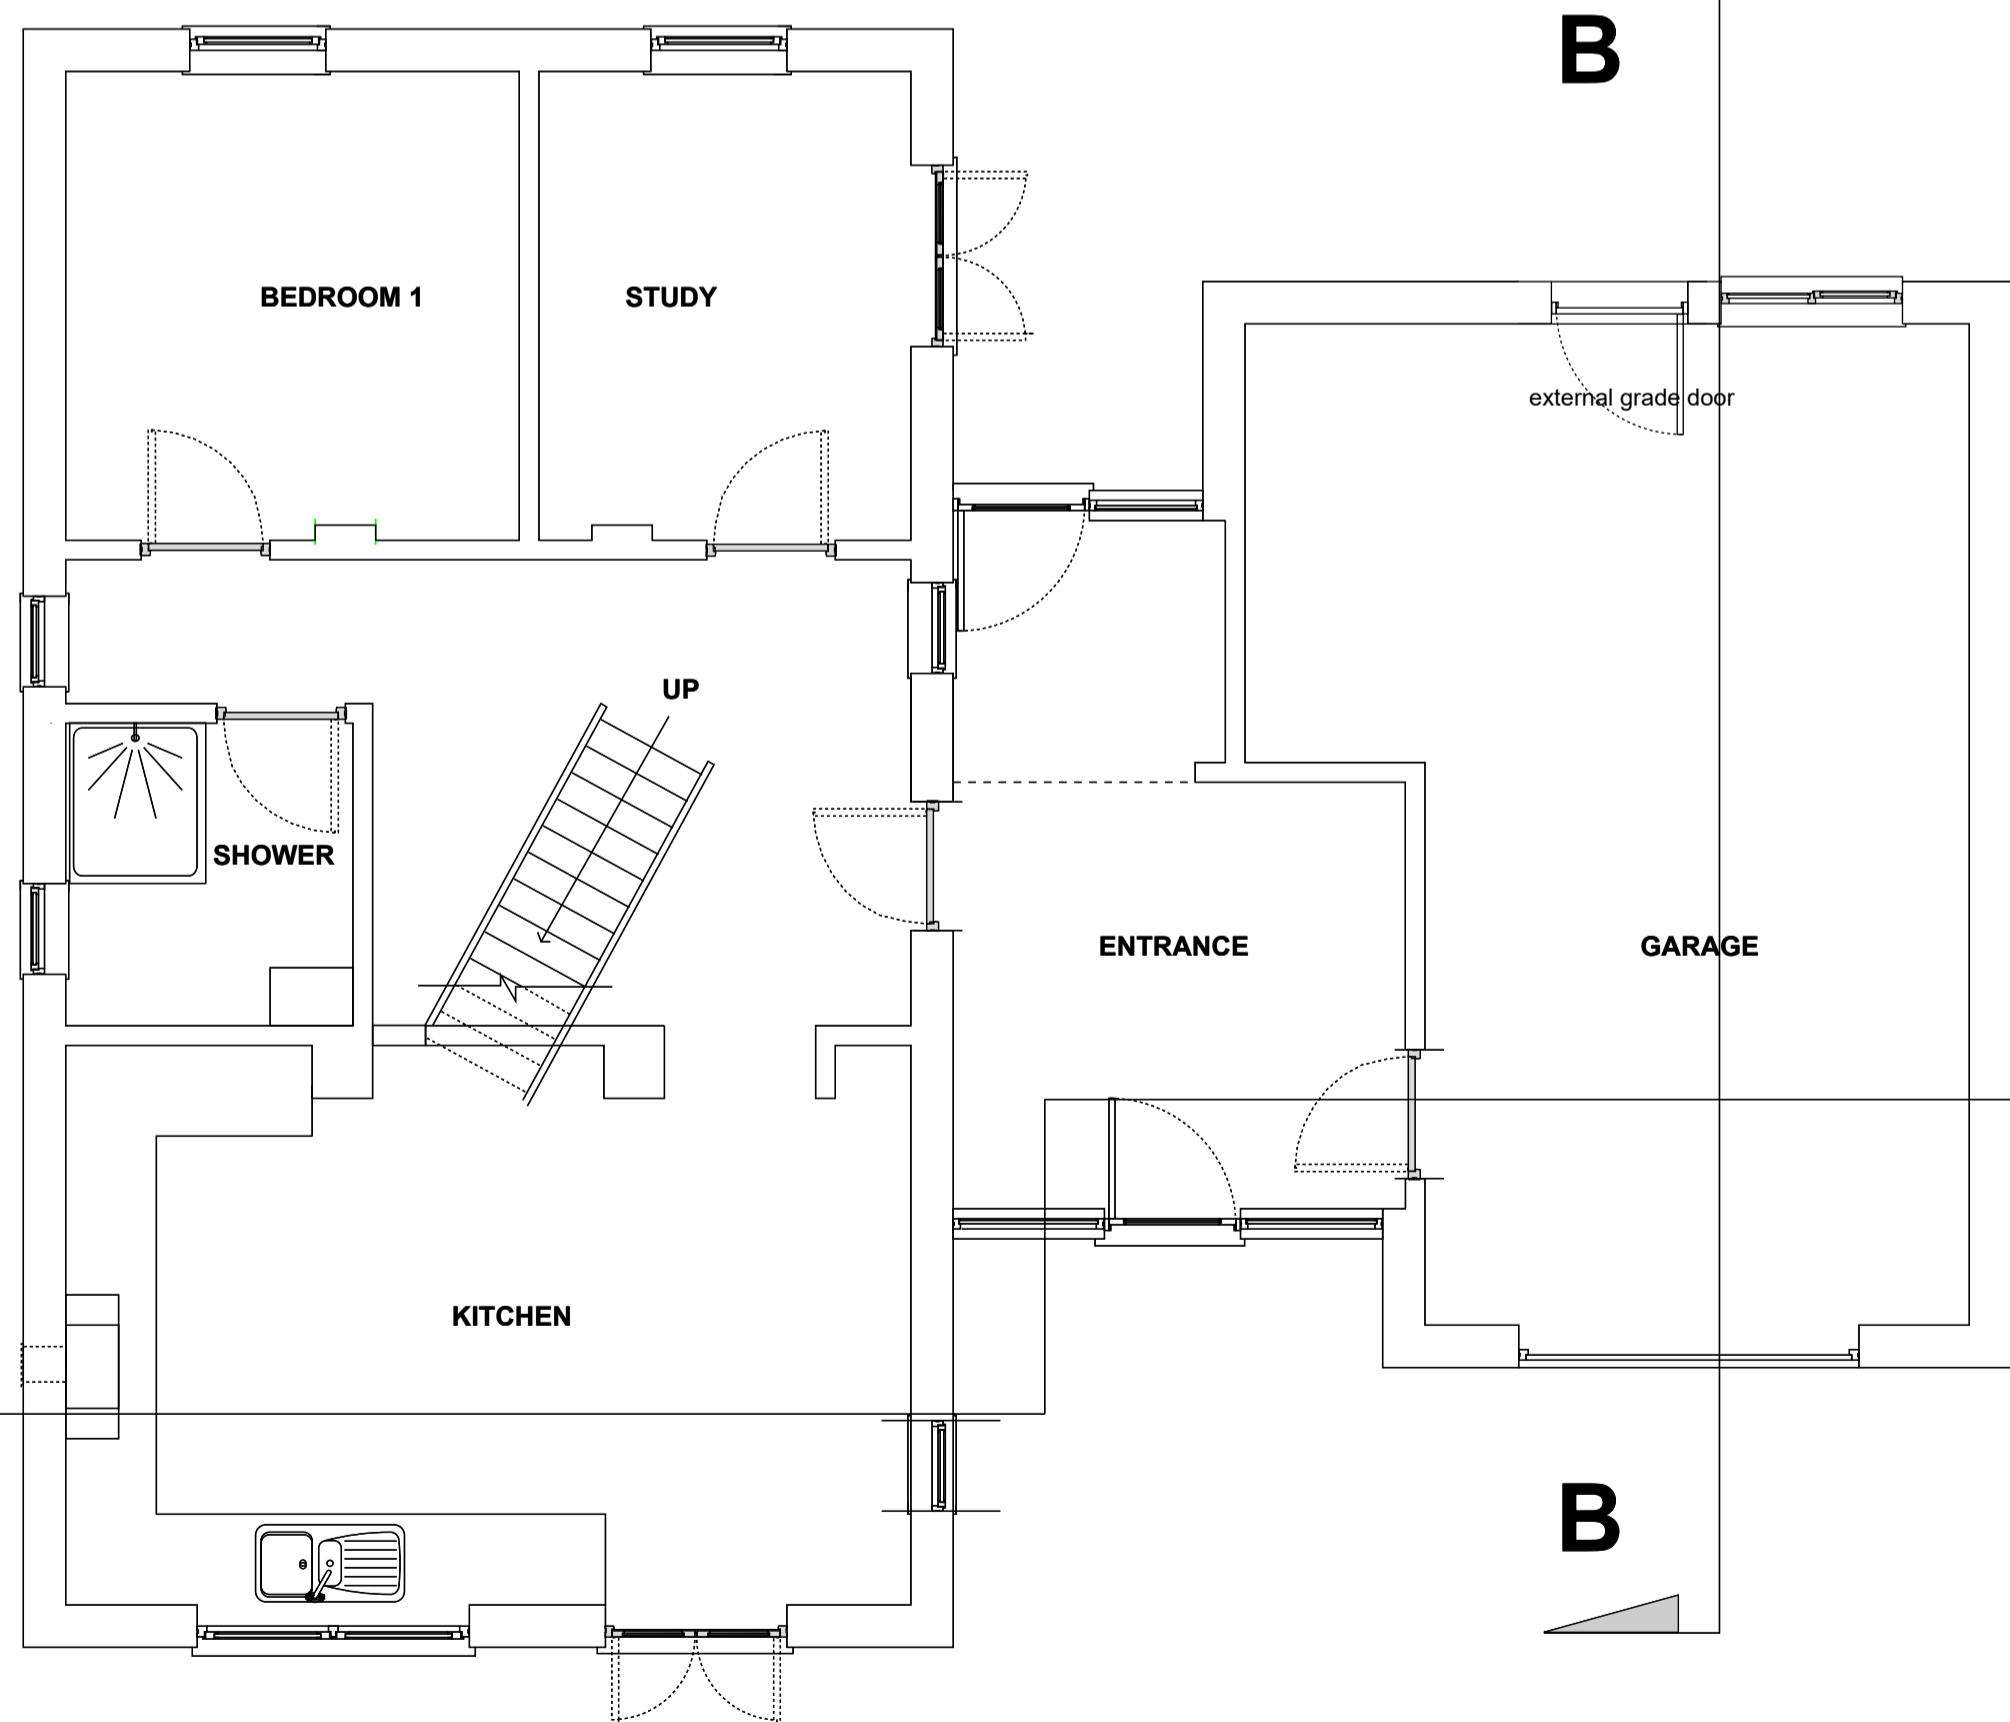

A

B

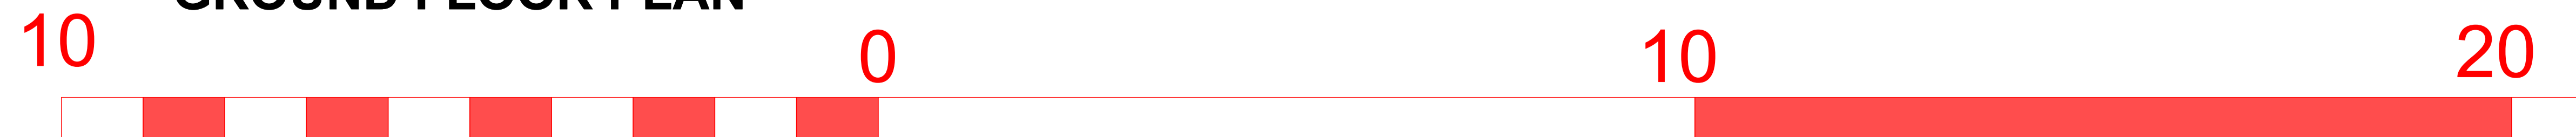

GROUND FLOOR PLAN

rev a plans and elevations aligned

SALT architects
54 Lairgate, Beverley,
East Yorkshire
HU17 8EU
telephone 01482 888102
fax 01482 888621

Client's name
John Dunn

Job title
Conversion of garage to office

Drawing title
Pre change of use - record

Scale
1:100 1:50

Drawn	Checked	Date
GH		4 FEB 2009
Job No	Drawing No.	Rev
2459	3 10	a
Status	Client Approval	