




DO NOT SCALE

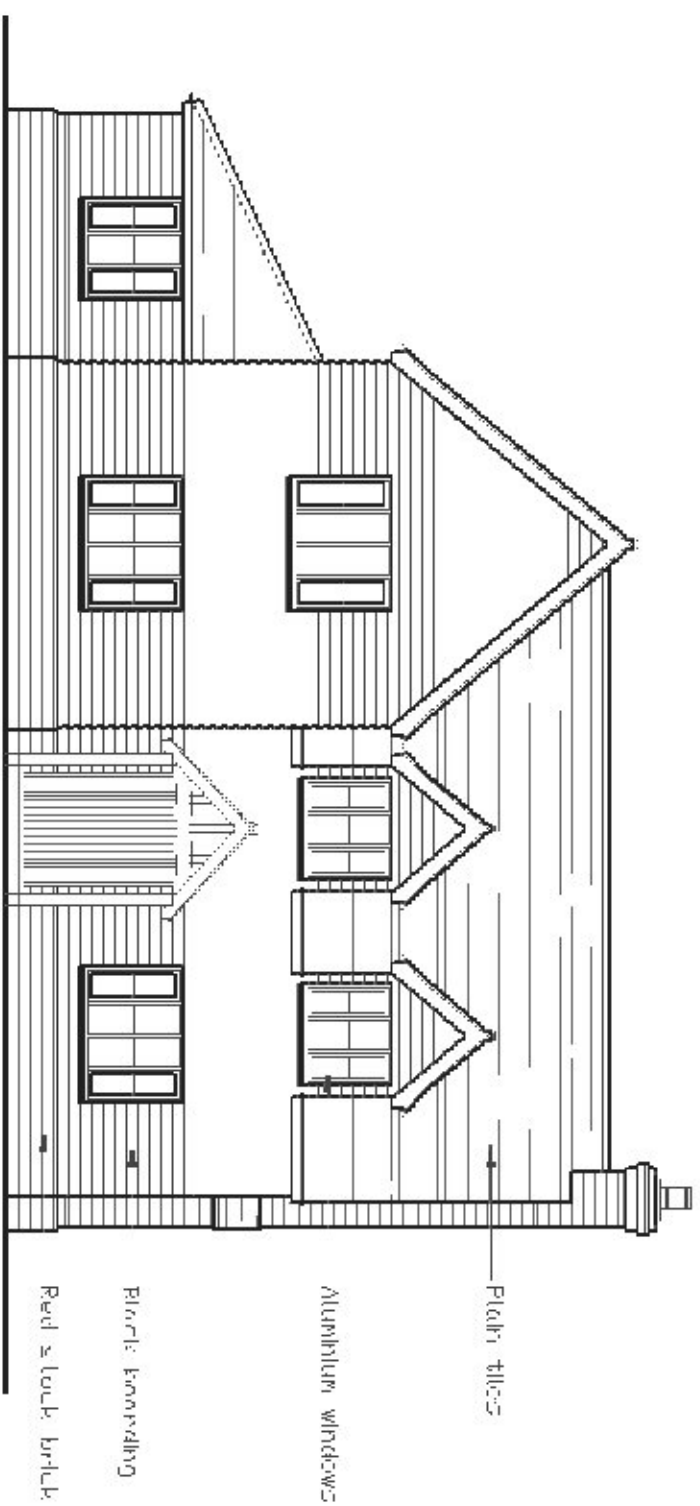


NORTH ELEVATION

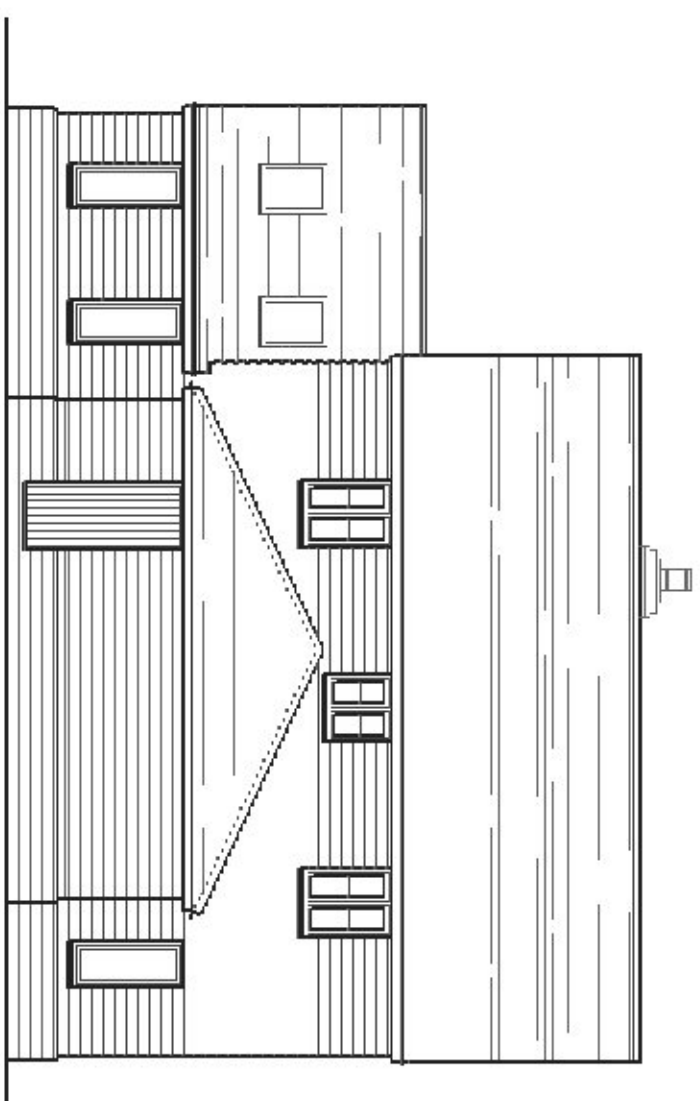

EAST ELEVATION

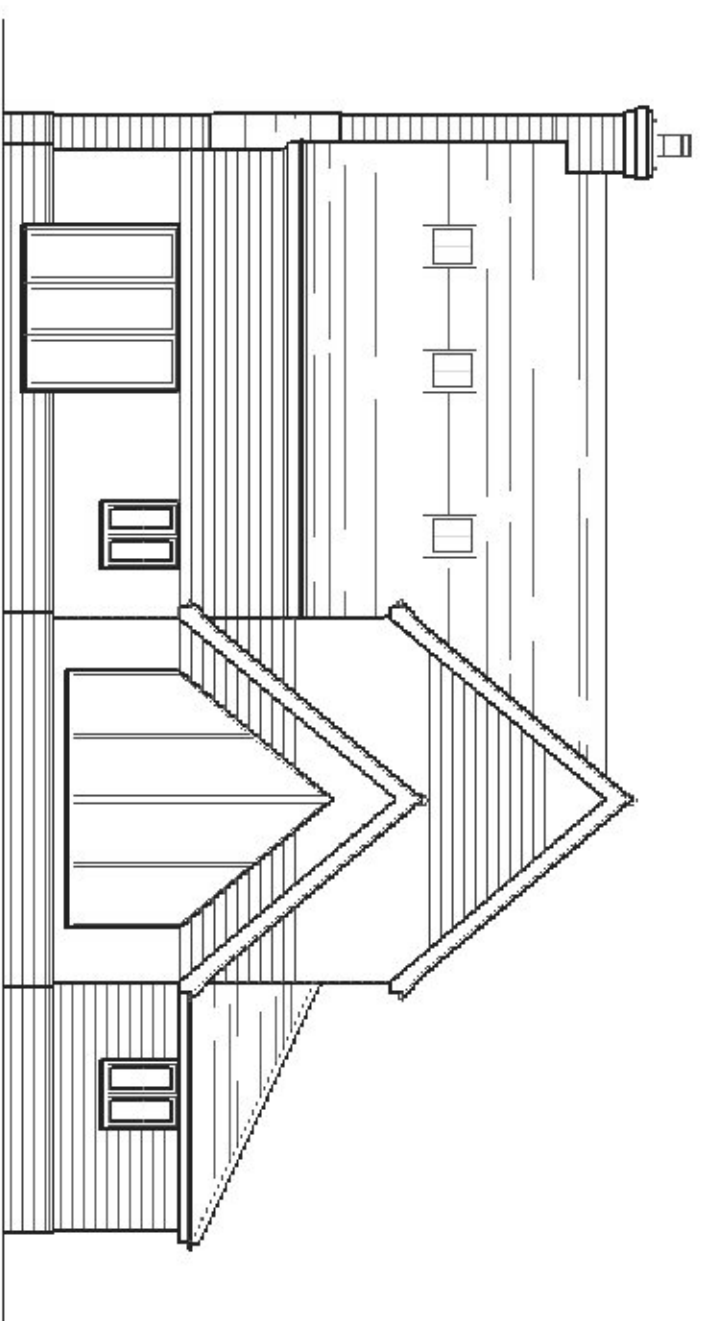

SOUTH ELEVATION

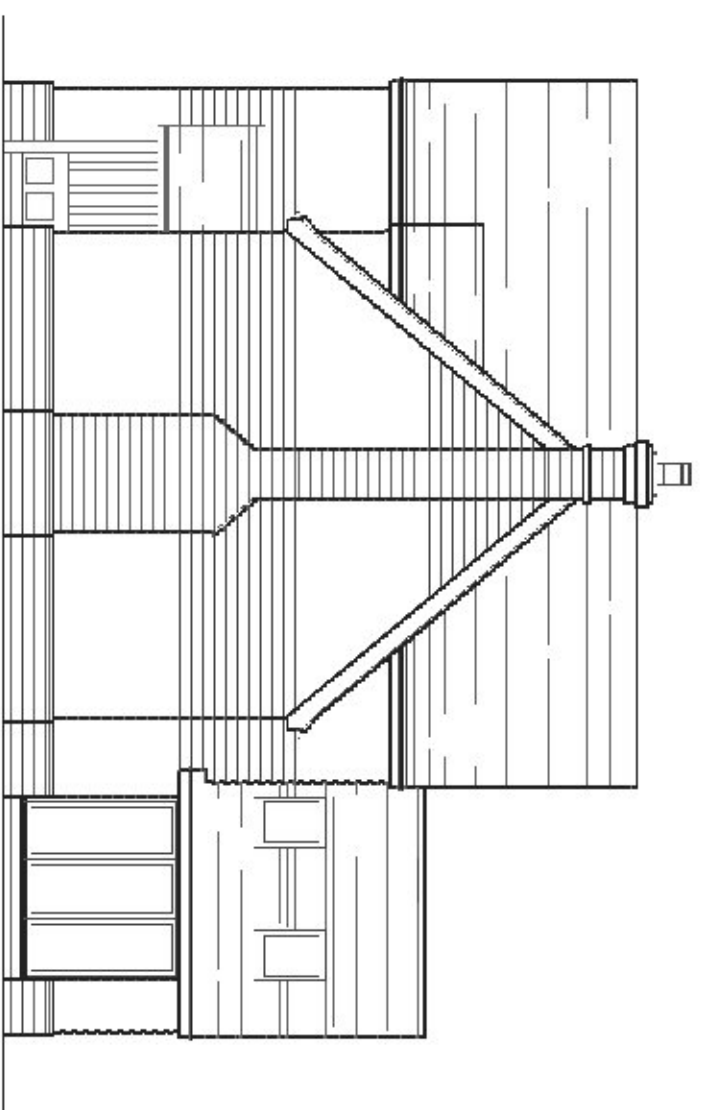


WEST ELEVATION

• ELEVATIONS AS PROPOSED 1:100 •

IF IN DOUBT ASK

Notes:-
MEASUREMENTS SHOWN ARE INDICATIVE ONLY - ALL DIMENSIONS TO BE CHECKED ON SITE PRIOR TO COMMENCING WORK AND ANY DISCREPANCY REPORTED

PLANNING DRAWING ONLY

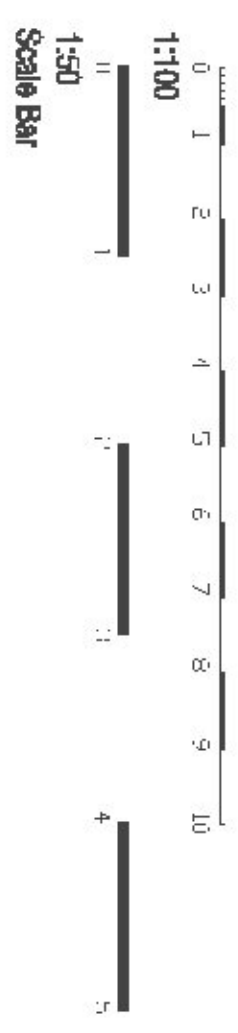

Rev/No	Revision note	Date
1	For B amended	10/2/19
2	For C amended	10/2/19
3	Various	07/2/19
B	Various	06/1/19
A	Issued for	10/2/19

Drawing title
Planning drawing


Description
Proposed dwelling

Address
Land rear of
Chapelfields House,
Bradfield Road, Wix,
CO11 2RY


Client
Mr & Mrs Thornton

Drawn	ZM	Sheet no.
Date	05/2019	Scale as indicated @ A2
Drawing No	TCH-201	Revision E

Zoe Manning BSc.
Drawing Services Ltd.
143 Connaught Avenue
Frinton-on-Sea, Essex,
CO13 9AB

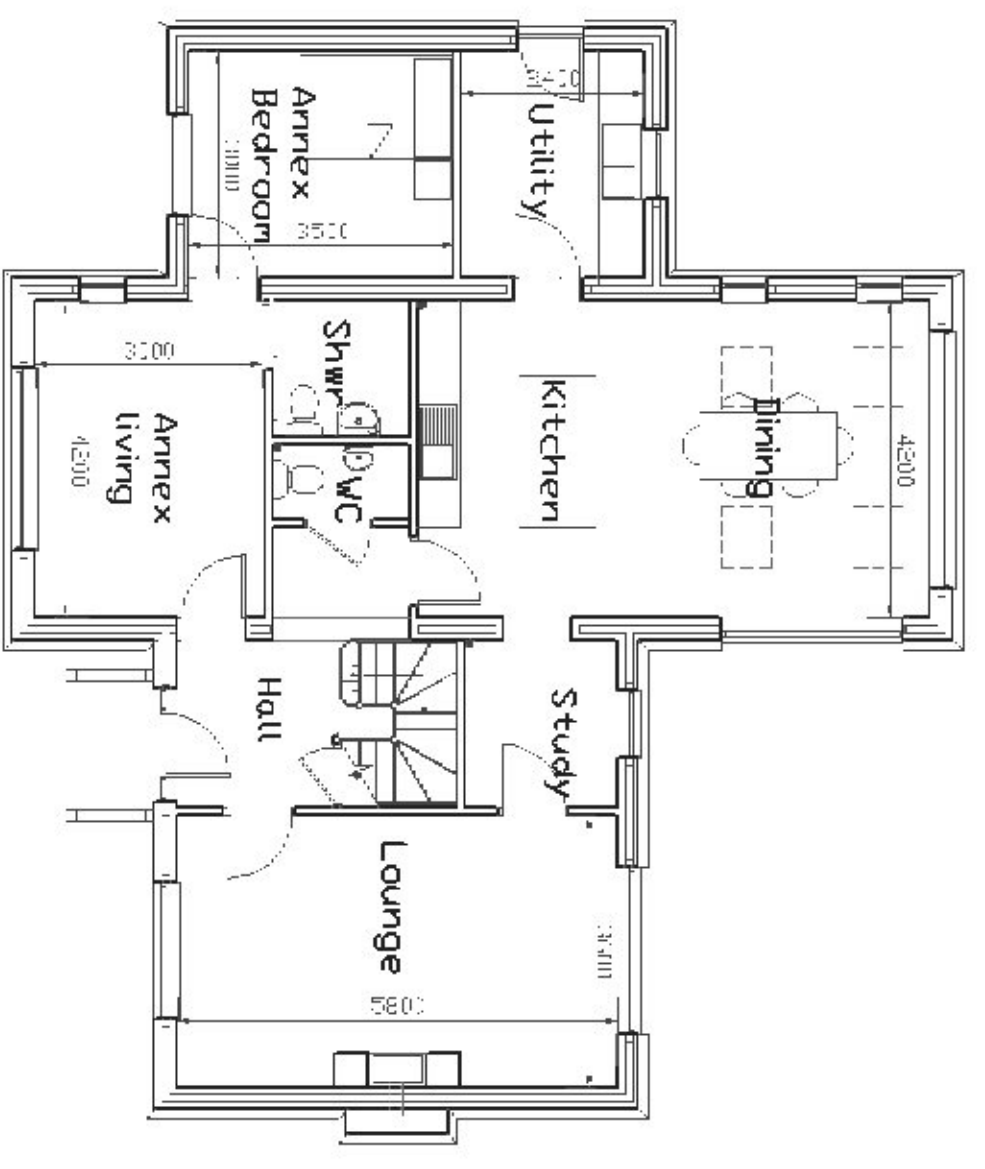

• GROUND FLOOR AS PROPOSED 1:100 •

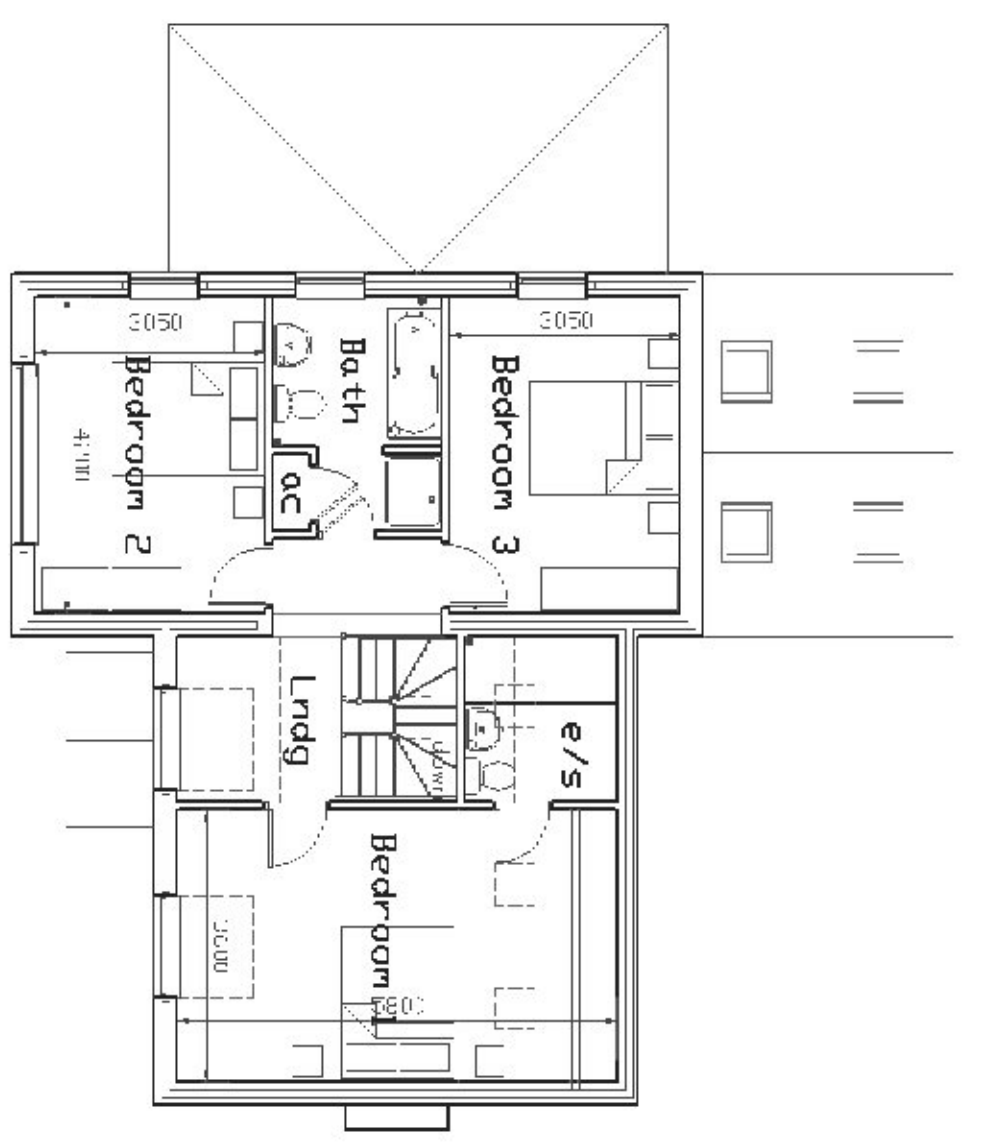

• FIRST FLOOR AS PROPOSED 1:100 •

Do not scale from this drawing. All dimensions to be checked on site prior to commencement of work. Check that the drawing is the latest revision. If in doubt ask. This drawing is copyright. Any reproduction or use, without the prior written consent of the drawing designer, is prohibited. The Client is responsible for obtaining the correct boundaries and dimensions on site prior to commencement of work. 