




PROPOSED FRONT ELEVATION  
SCALE 1:50

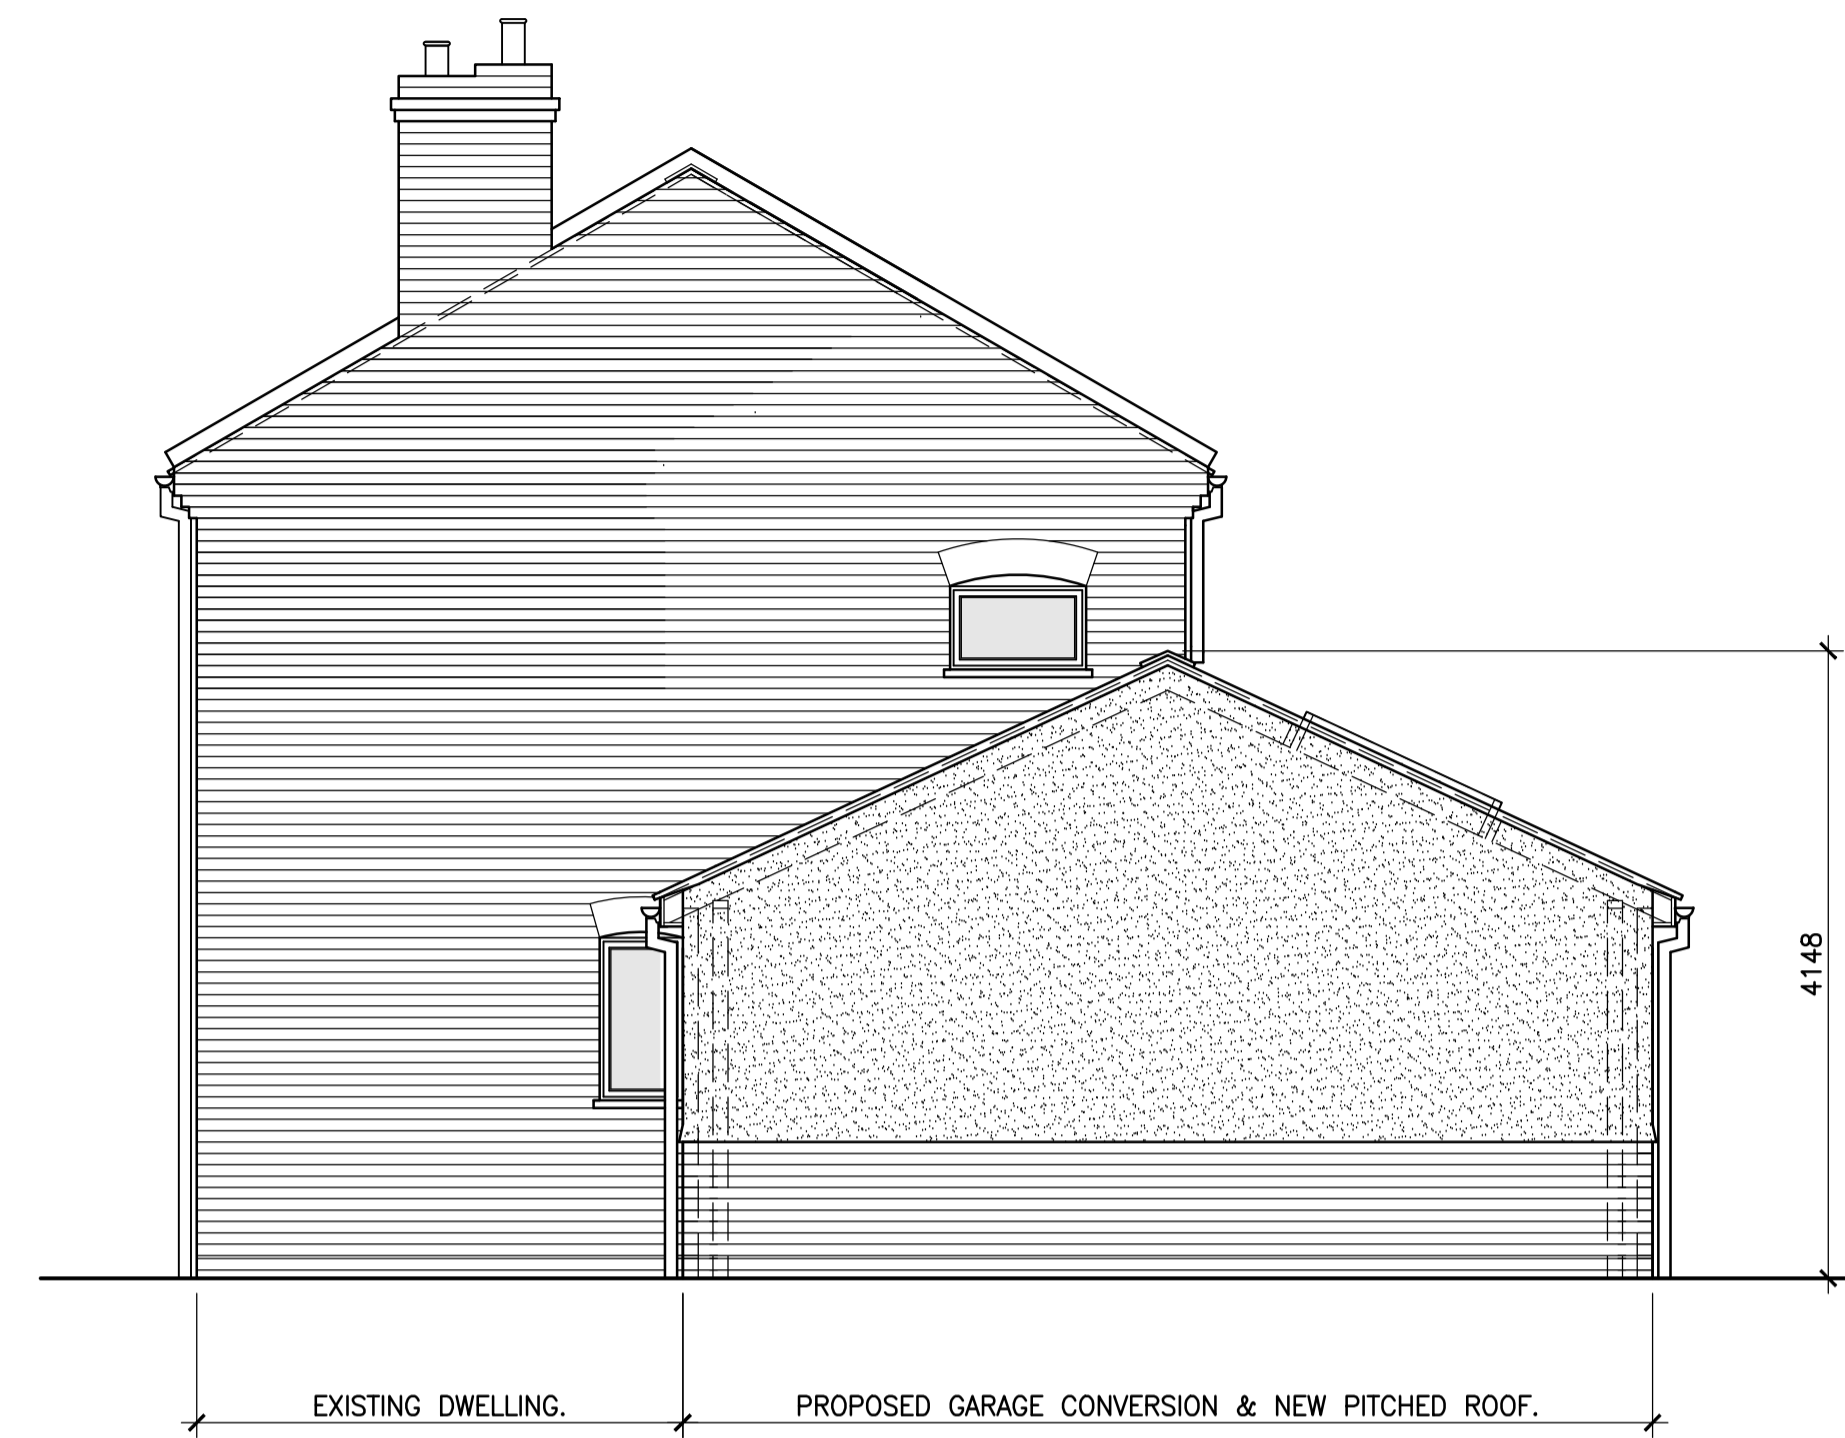

PROPOSED SIDE ELEVATION  
SCALE 1:50


**FINISHES**

**Roof** :- Matching natural slate roof finish.


**Rainwater Goods & Fasciboards** etc :- Matching black pvc rainwater goods on white UPVC fasciboards.

**Windows & Doors** :- Matching white UPVC double glazed windows & Doors with graphite grey UPVC double glazed Velux rooflights.

**External Walls** :- Matching red facing brickwork plinth with a smooth render finish to walls above, with a bell drip to door & window heads.

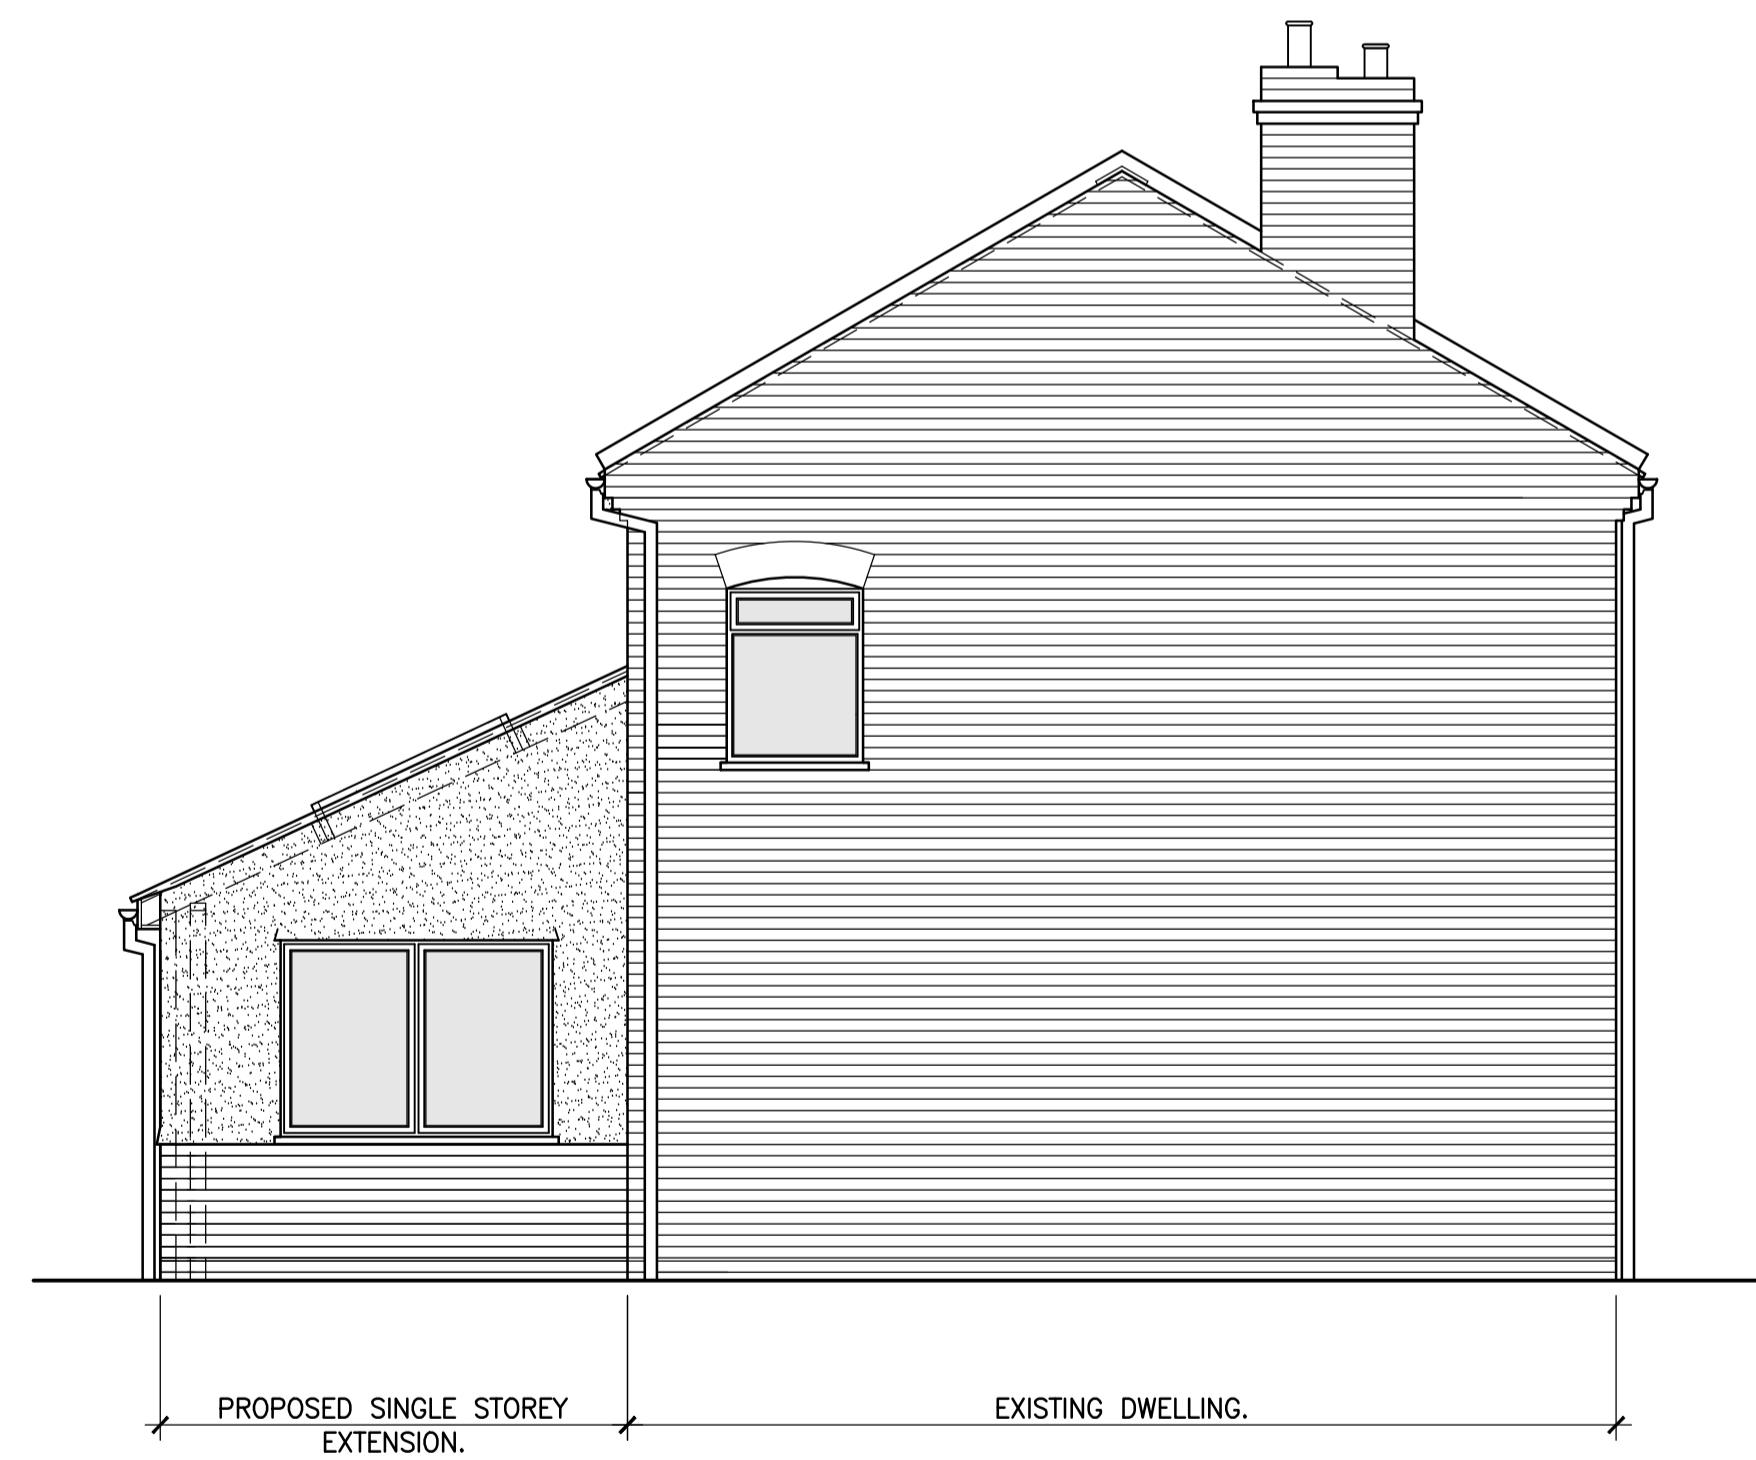

PROPOSED SIDE ELEVATION  
SCALE 1:50

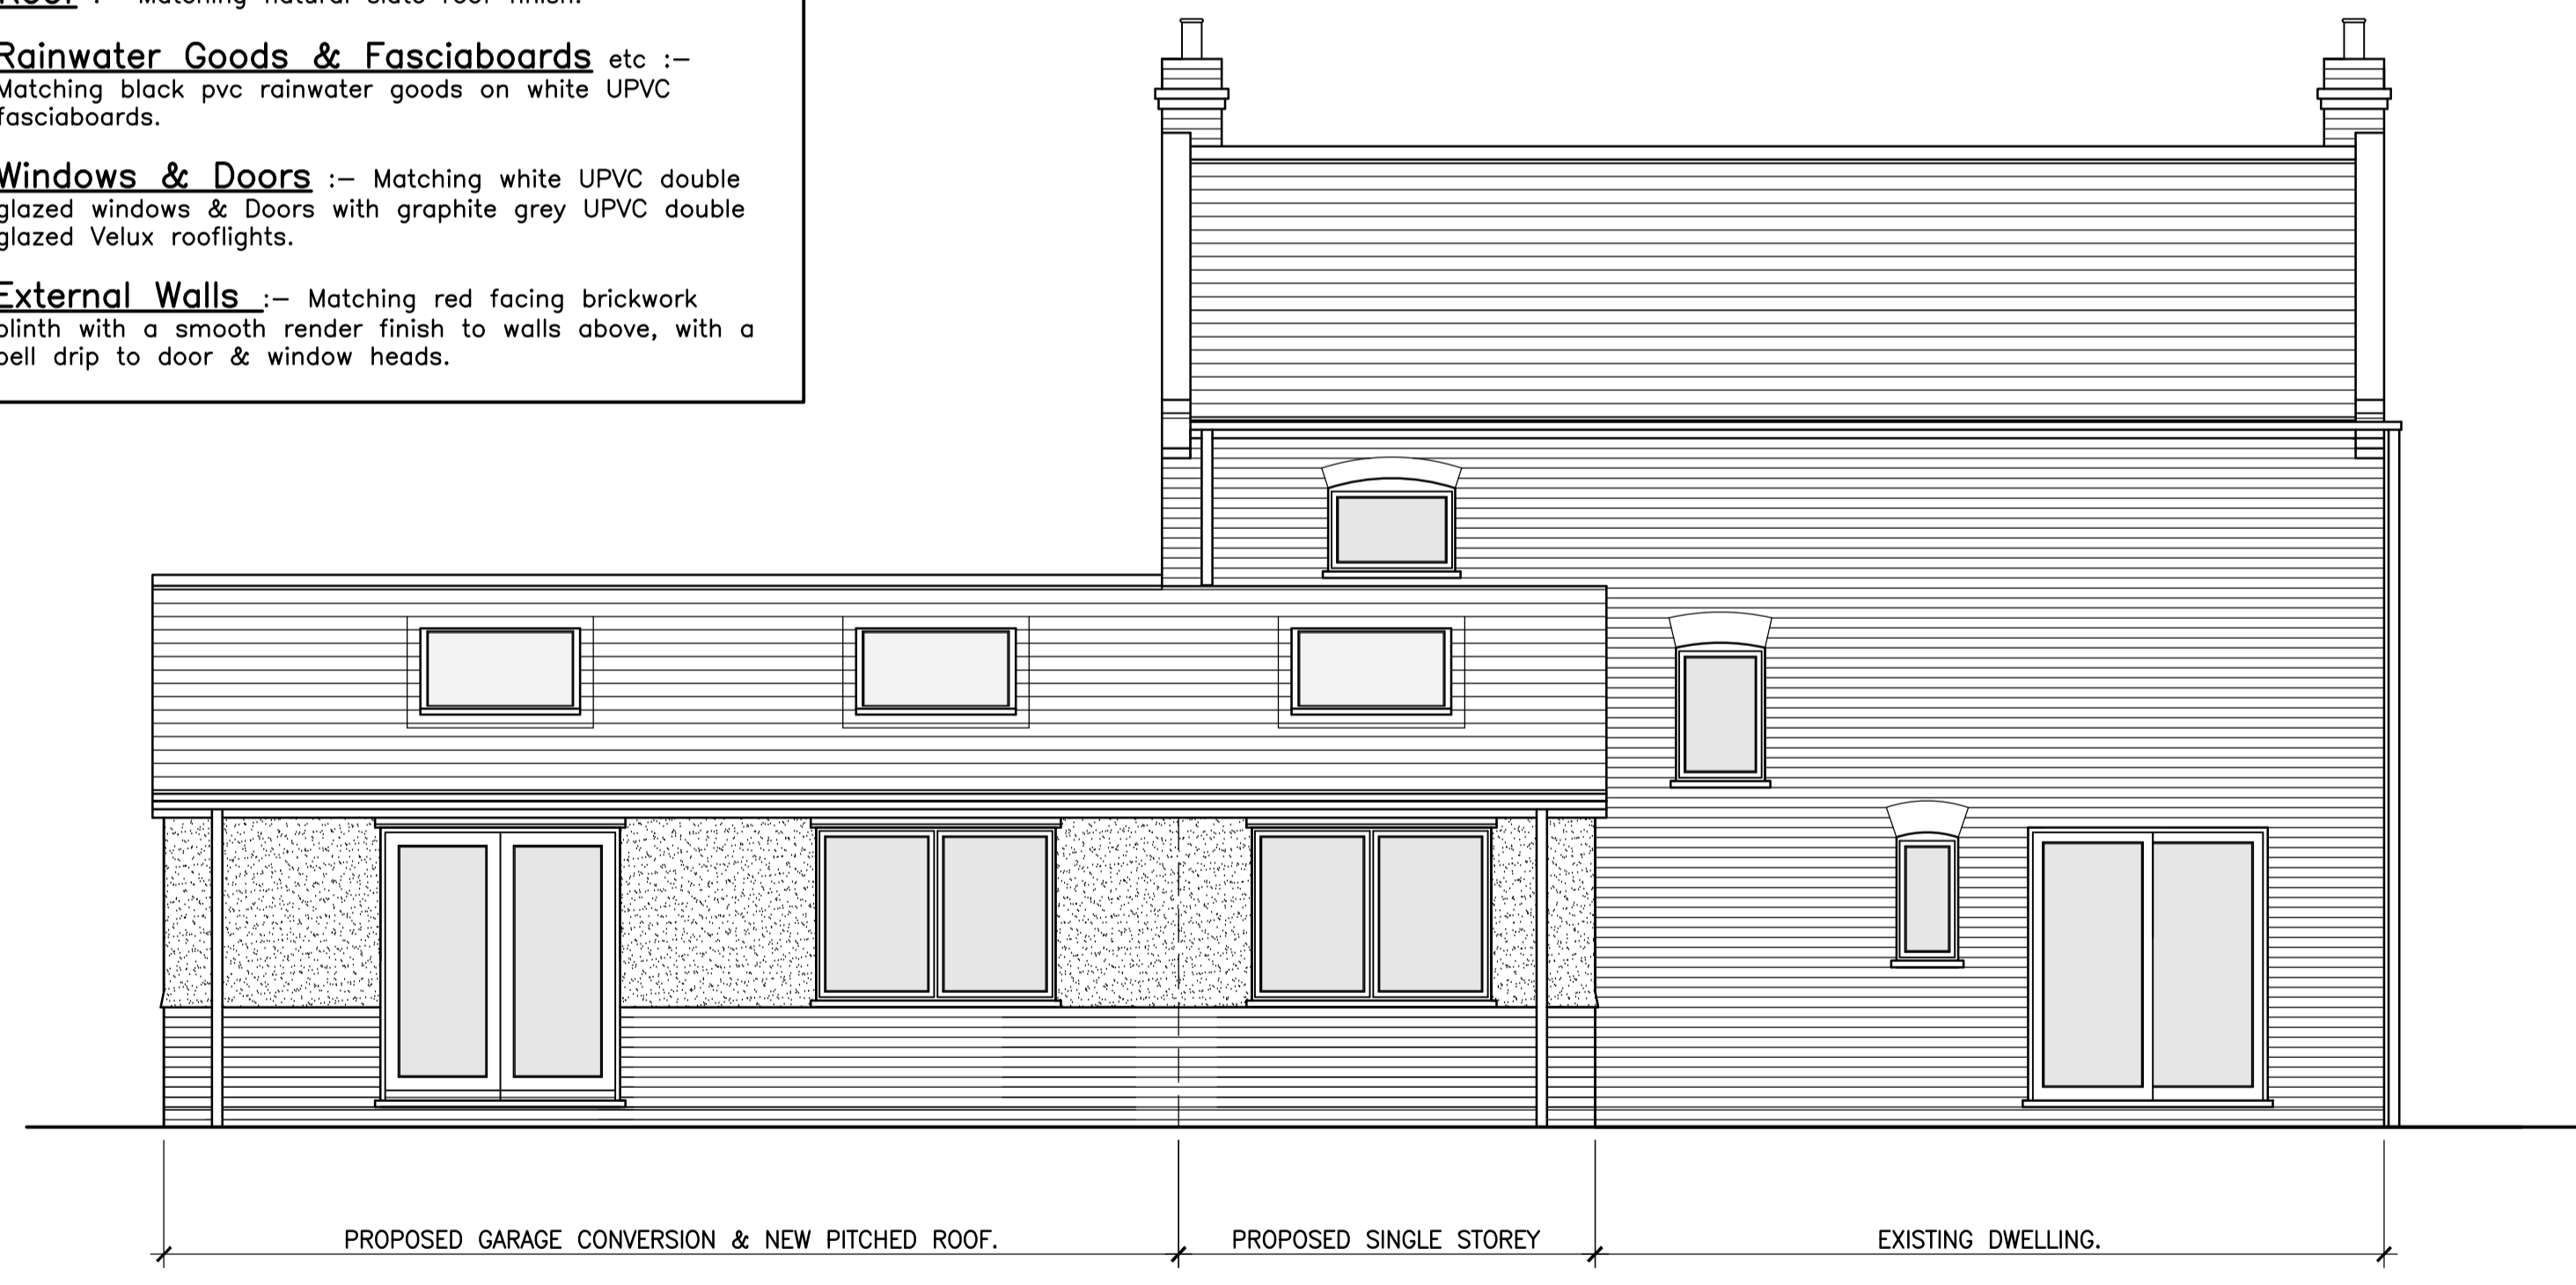

PROPOSED REAR ELEVATION  
SCALE 1:50

Contract  
PROPOSED SINGLE STOREY REAR EXTENSION  
& GARAGE CONVERSION & PITCHED ROOF AT  
"THE OLD SCHOOL HOUSE", CLACTON ROAD,  
HORSLEY CROSS, ESSEX. CO11 2NT.

Title  
PROPOSED ELEVATIONS.

Client  
MR M. PRATT & Miss T. SPURGIN.

REV	DATE	DESCRIPTION
PA	12/20	PRELIMINARY-REVISED & RE-ISSUED FOR PLANNING APPROVAL.
PA	11/19	PRELIMINARY-PLANNING REVISIONS.

**Stour Valley Design**  
Planning & Building Design Service

Swan Corner, Mill Lane, Bradfield, Essex. CO11 2UT  
Telephone Numbers: (0)1255 870332, Mobile: 07759 328066  
email address: simon.tankard@btinternet.com  
website address: www.stour-valley-design.co.uk

Scale 1:50.  
Date JUNE 2019.  
Drawn S. TANKARD

Drawing No. PB  
23-2019-04