



EXISTING GROUND FLOOR PLAN
SCALE 1:50

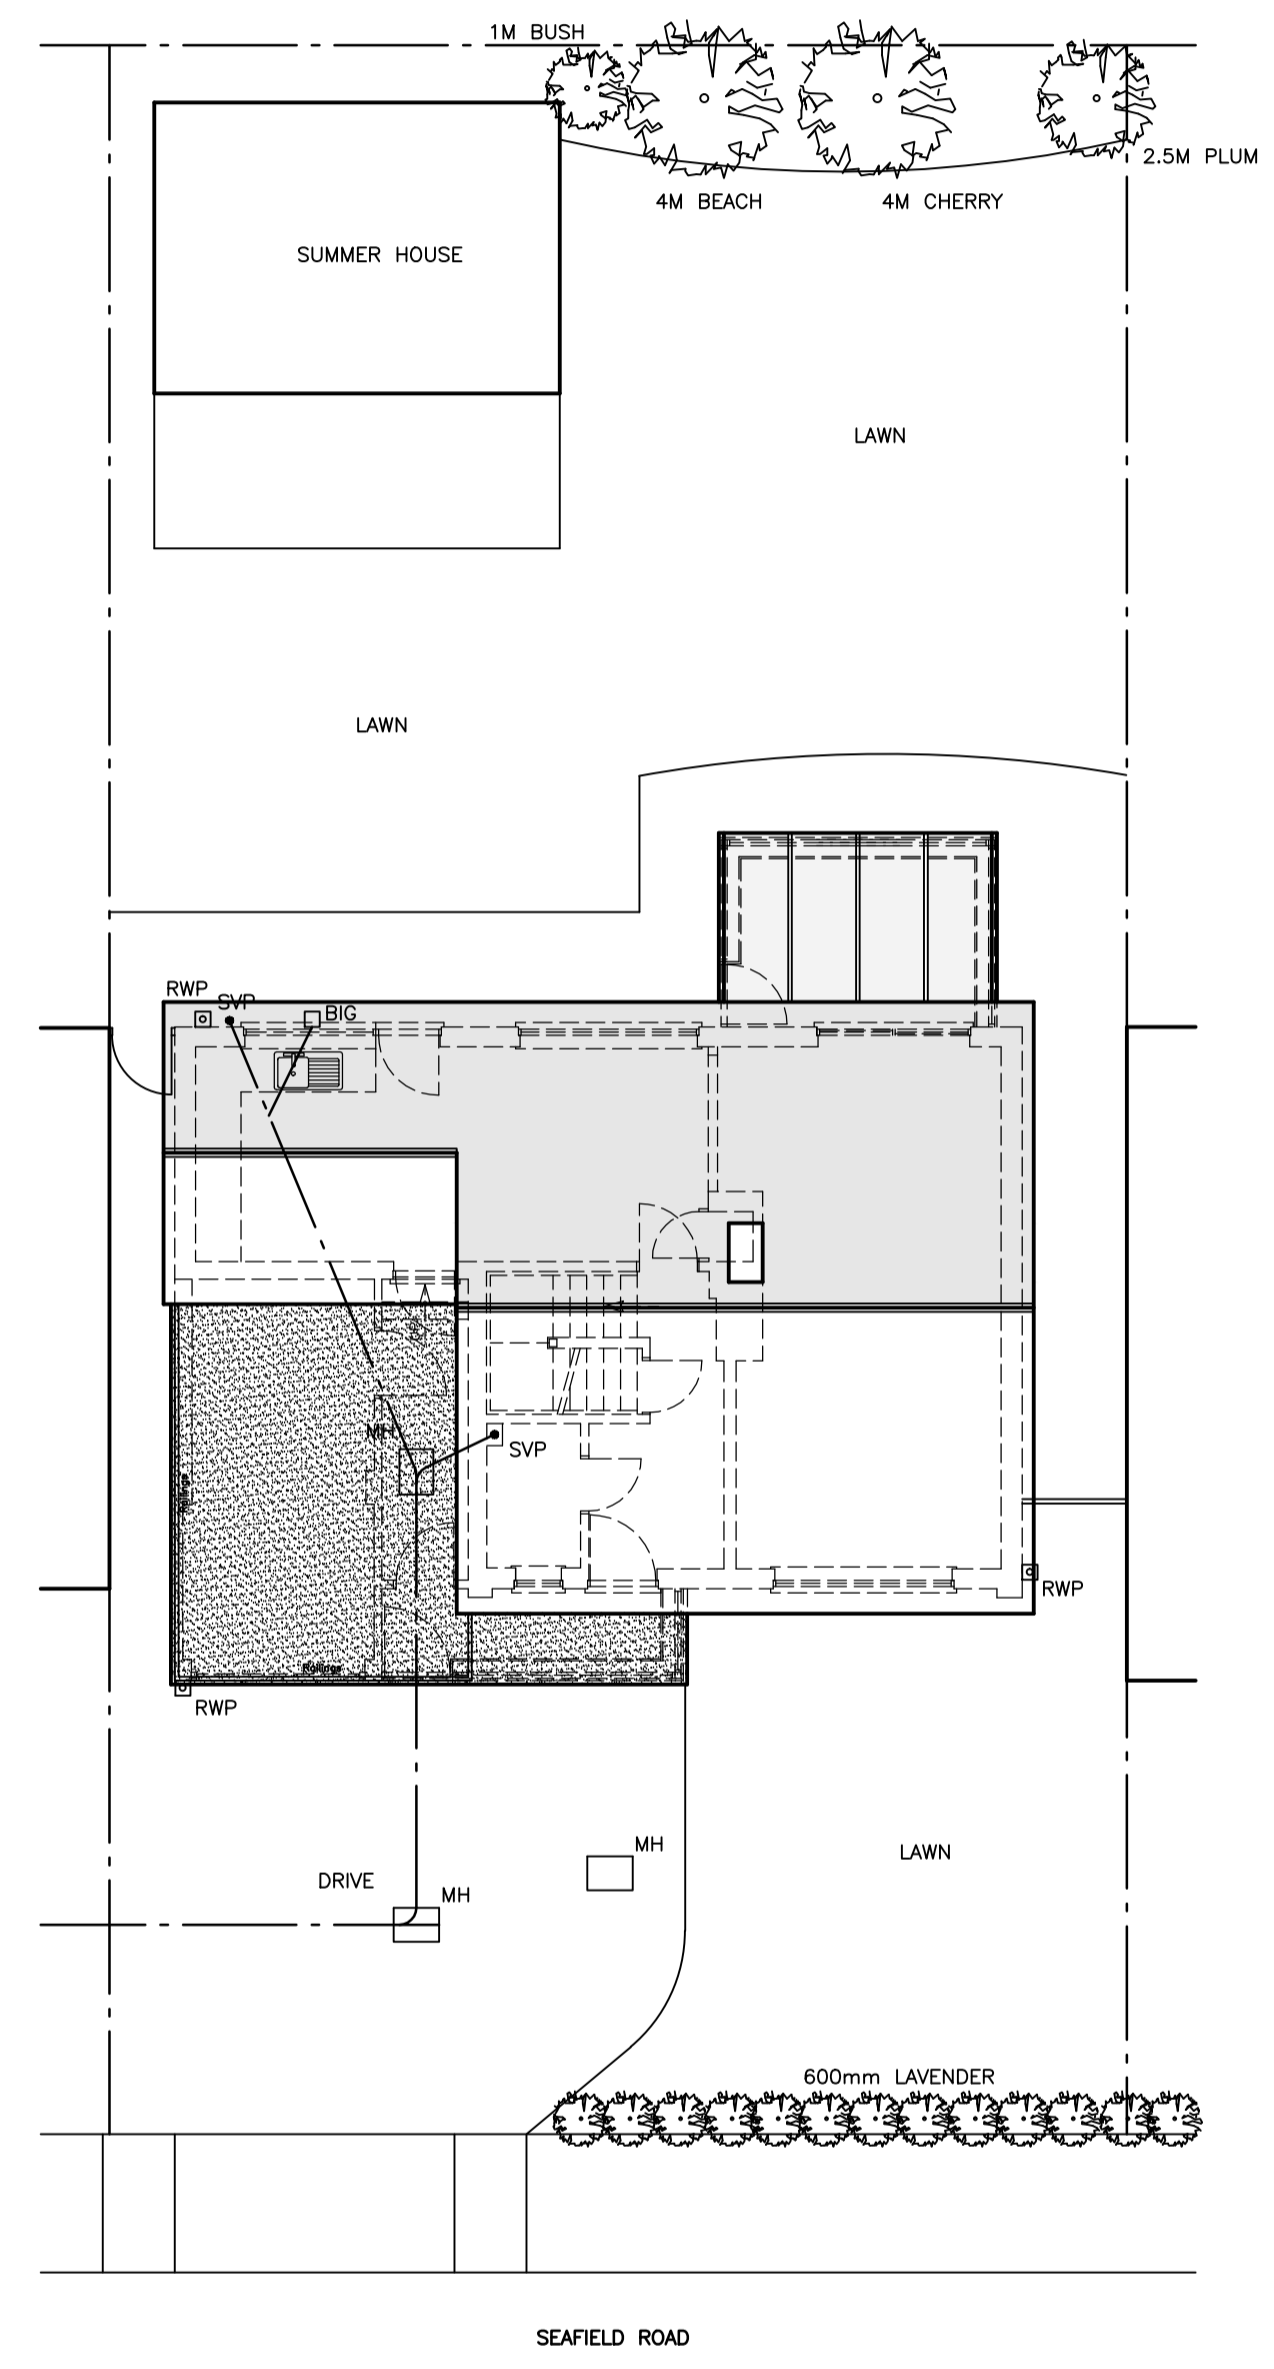

EXISTING SITE PLAN
SCALE 1:100

0 1000 2000 3000 4000 5000

SCALE 1:100

 

LOCATION PLAN
SCALE 1:1250.

Contract
PROPOSED GARAGE CONVERSION & ALTERATIONS
AT 48 SEAFIELD ROAD, DOVERCOURT. HARWICH.
ESSEX. CO12 4EH.

Title
EXISTING PLANS.

Client
MR & MRS S. MACK.

REV	DATE	DESCRIPTION
P	12/20	PRELIMINARY-ISSUED FOR BUILDING REGS & C of L APPROVAL.

Stour Valley Design
Planning & Building Design Service

Swan Corner, Mill Lane, Bradfield, Essex. CO11 2UT
Telephone Numbers: (0)1255 870332; Mobile: 07759 328066
email address: simon.tankard@btinternet.com
website address: www.stour-valley-design.co.uk

Scale 1:50, 1:100, 1:1250.
Date DECEMBER 2020.
Drawn S. TANKARD

Drawing No. **54-2020-01**