




All dimensions to be checked on site.
 All demolitions to be confirmed by a structural engineer
 prior to any work being carried out..
 Plans and Elevations are indicative only. Full building
 survey required for all heights etc.

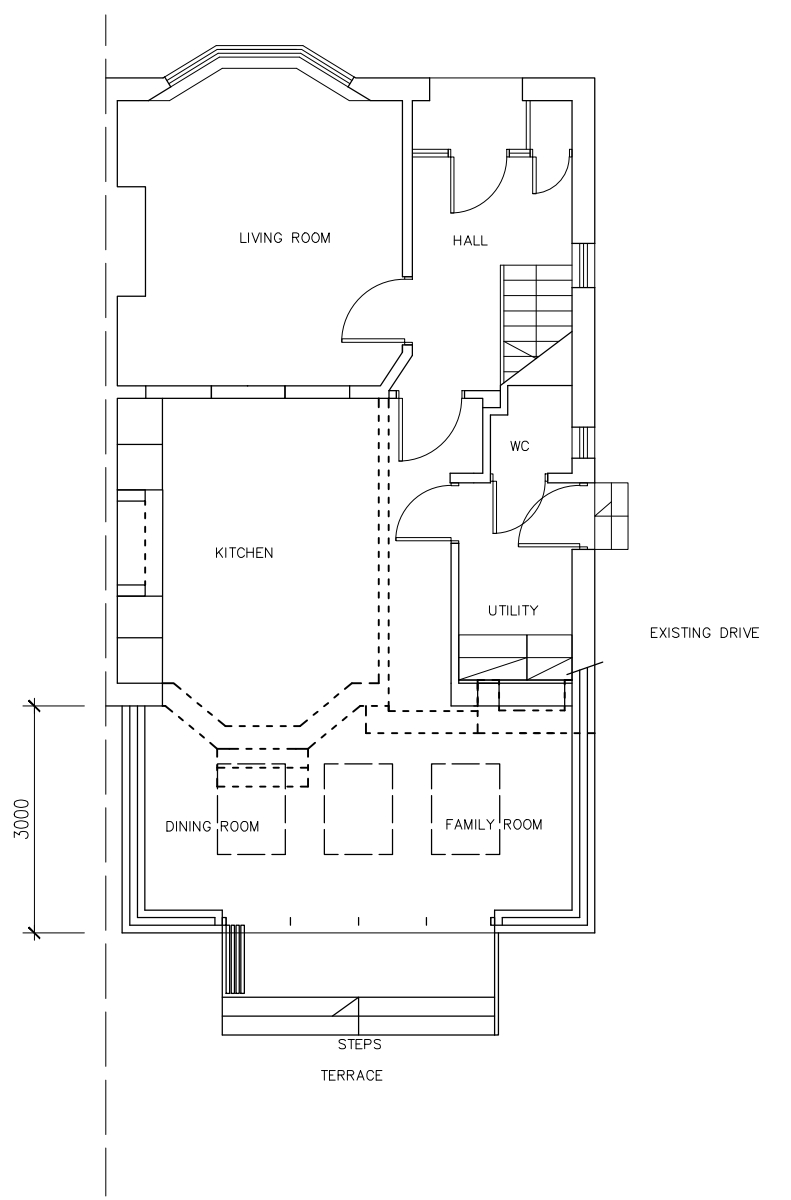

GROUND FLOOR PLAN SCALE 1:100@A3

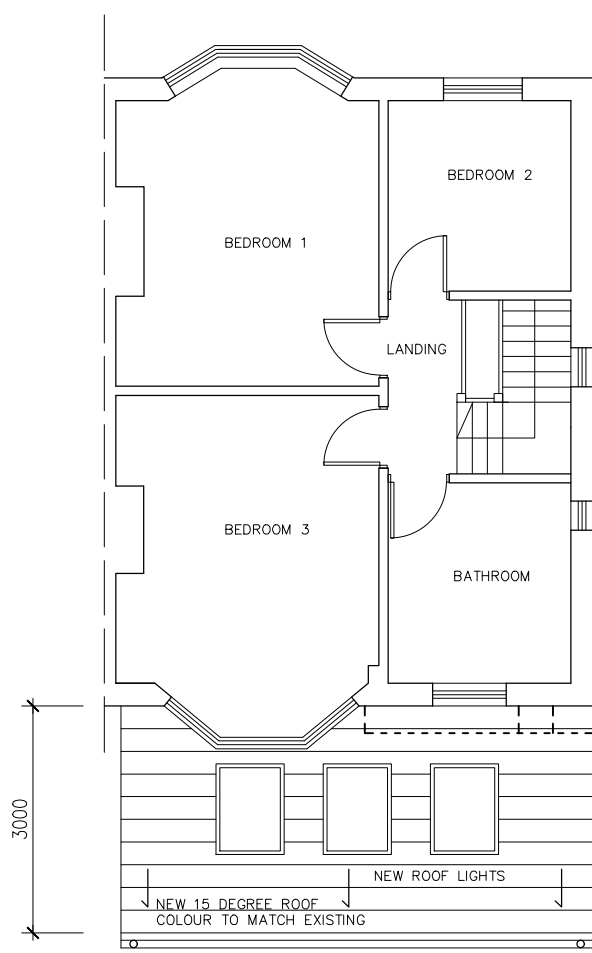

FIRST FLOOR PLAN SCALE 1:100@A3

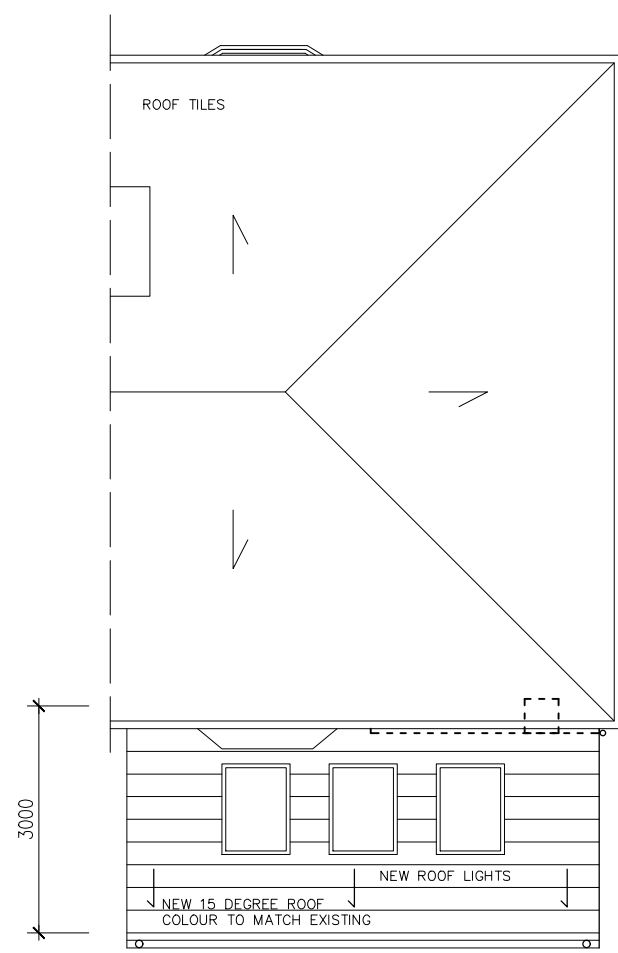

ROOF PLAN SCALE 1:100@A3

client **MRS CHARLEY HURLEY**
 project **53 CHATSWORTH ROAD
 SHEFFIELD S17 3QG**

title **PERMITTED
 DEVELOPMENT-PROPOSED PLANS**
 drawing no **A18-202/04-1** revision **C**
 scale **1:100@A3** date drawn **14/02/2019**

SPACE
 studio



18 Mylor Road
 Sheffield
 S11 7PF
 Telephone +44 (0) 114 263 1762

| | | | | | |
|----------|------------------------------|------------|-------------------|----------|------------|
| Revision | - | date drawn | 14/02/2019 | Drawn By | AMA |
| Comments | FIRST ISSUE | | | | |
| Revision | A | date drawn | 05/06/2019 | Drawn By | AMA |
| Comments | CLIENTS CHANGES ADDED | | | | |
| Revision | B | date drawn | 11/11/2020 | Drawn By | AMA |
| Comments | PD | | | | |
| Revision | C | date drawn | 18/11/2020 | Drawn By | AMA |
| Comments | PD | | | | |