




All dimensions to be checked on site.
 All demolitions to be confirmed by a structural engineer
 prior to any work being carried out..
 Plans and Elevations are indicative only. Full building
 survey required for all heights etc.

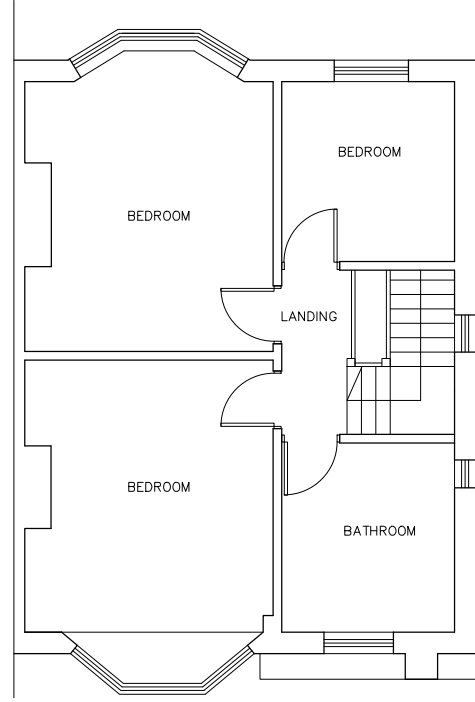

FIRST FLOOR PLAN SCALE 1:100@A3

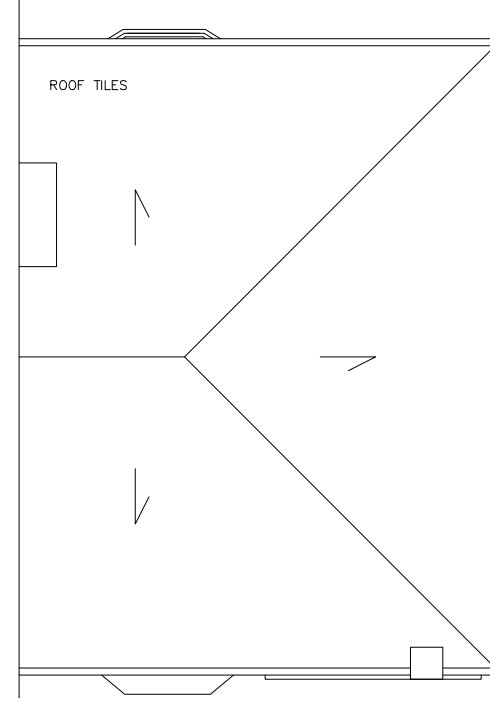

ROOF PLAN SCALE 1:100@A3

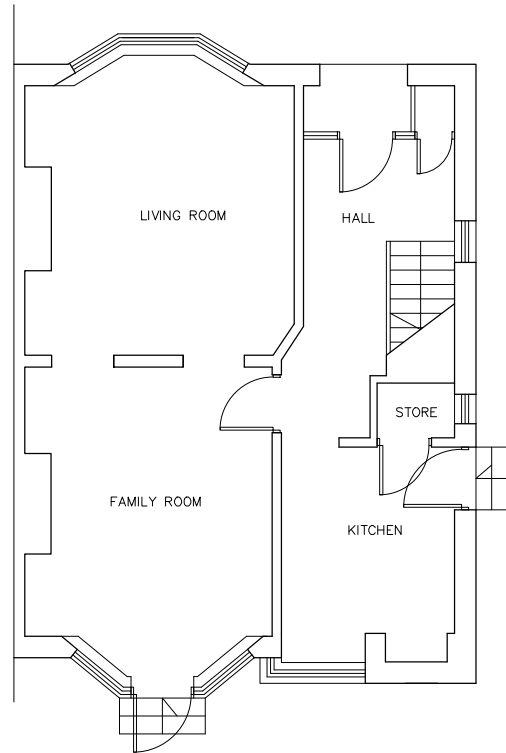

GROUND FLOOR PLAN SCALE 1:100@A3

client **MRS CHARLEY HURLEY**
 project **53 CHATSWORTH ROAD
 SHEFFIELD S17 3QG**

title **EXISTING PLANS**
 drawing no **A18-202/02** revision -
 scale **1:100@A3** date drawn **14/02/2019**



18 Mylor Road
 Sheffield
 S11 7PF
 Telephone +44 (0) 114 263 1762

SPACE
 studio

Revision - date drawn **14/02/2019** Drawn By **AMA**
 Comments **FIRST ISSUE**