




All dimensions to be checked on site.  
 All demolitions to be confirmed by a structural engineer  
 prior to any work being carried out.  
 Plans and Elevations are indicative only. Full building  
 survey required for all heights etc.

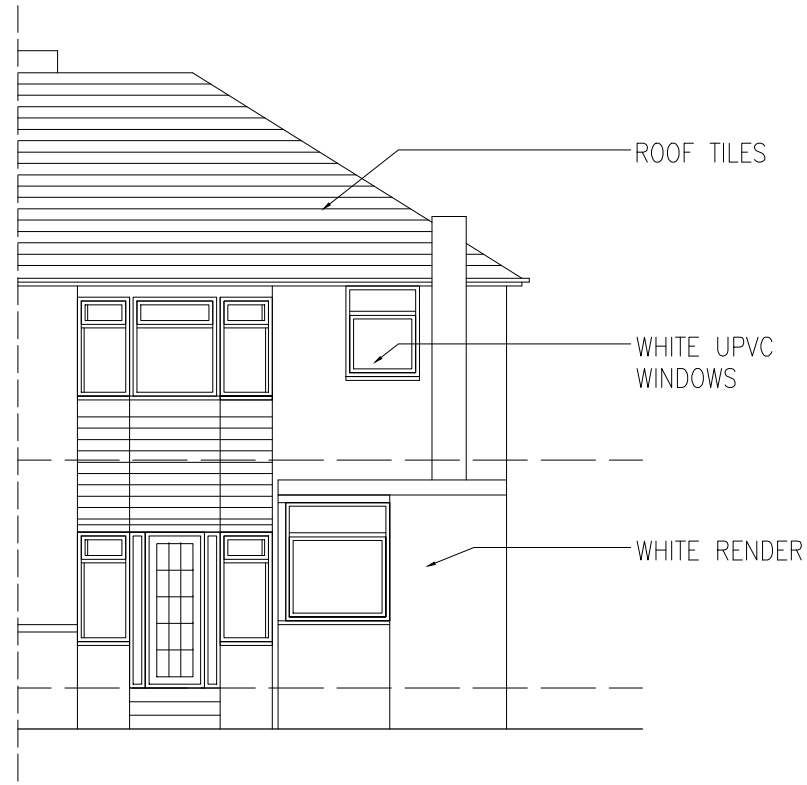

REAR ELEVATION SCALE 1:100@A3

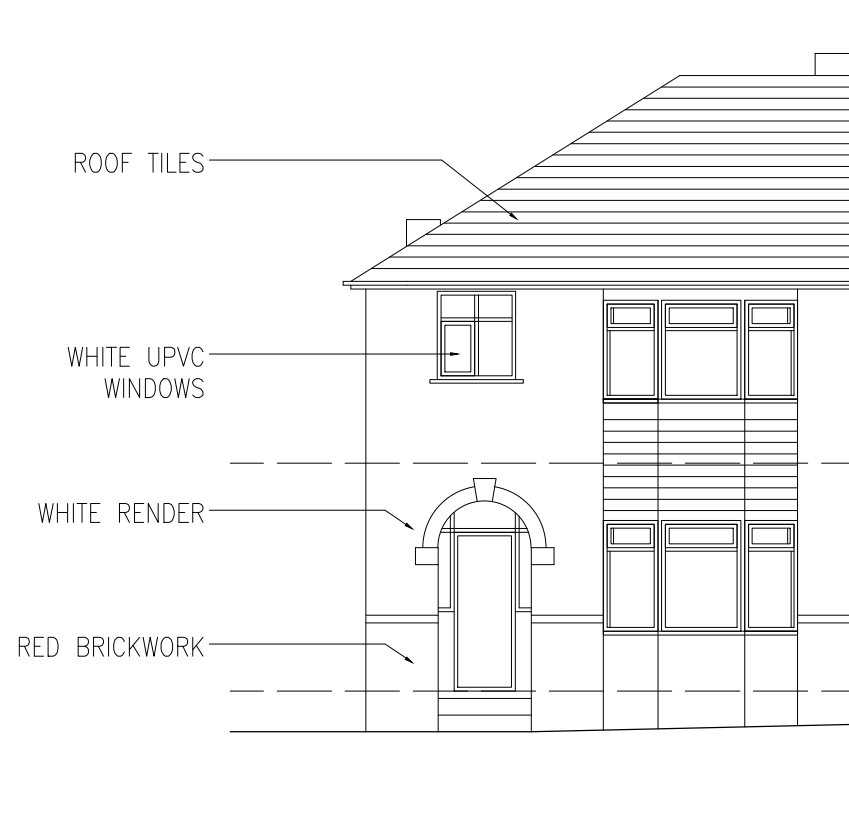

FRONT ELEVATION SCALE 1:100@A3

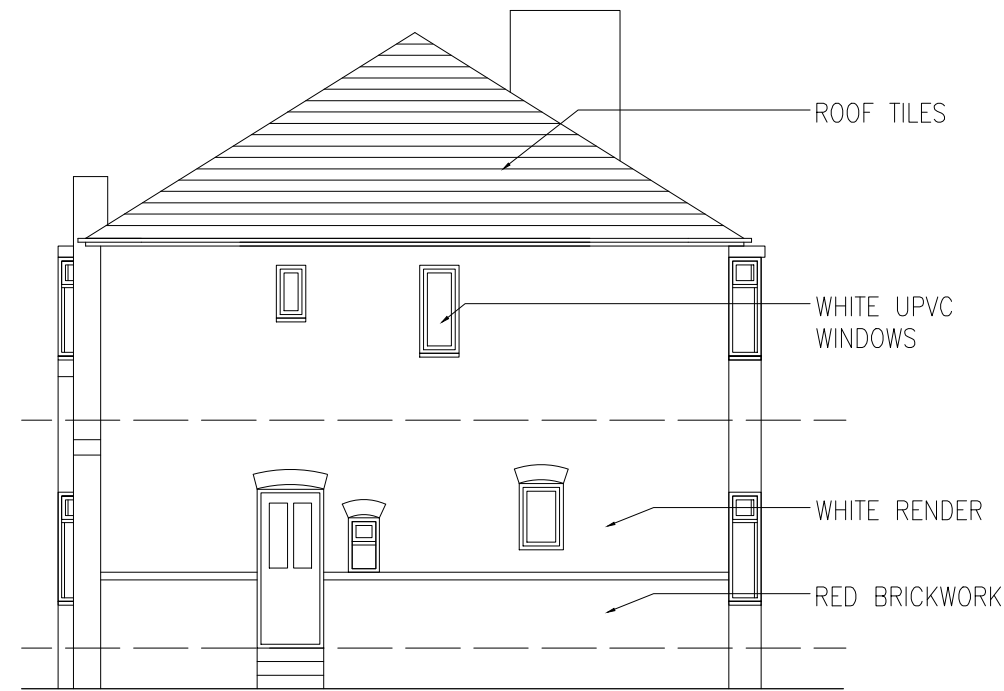

SIDE 1 ELEVATION SCALE 1:100@A3

client **MRS CHARLEY HURLEY**  
 project **53 CHATSWORTH ROAD  
 SHEFFIELD S17 3QG**

title **EXISTING ELEVATIONS**

drawing no **A18-202/03** revision -  
 scale **1:100@A3** date drawn **14/02/2019**

**SPACE**  
 studio



18 Mylor Road  
 Sheffield  
 S11 7PF  
 Telephone +44 (0) 114 263 1762

Revision - date drawn **14/02/2019** Drawn By **AMA**

Comments **FIRST ISSUE**