




All dimensions to be checked on site.
 All demolitions to be confirmed by a structural engineer
 prior to any work being carried out..
 Plans and Elevations are indicative only. Full building
 survey required for all heights etc.

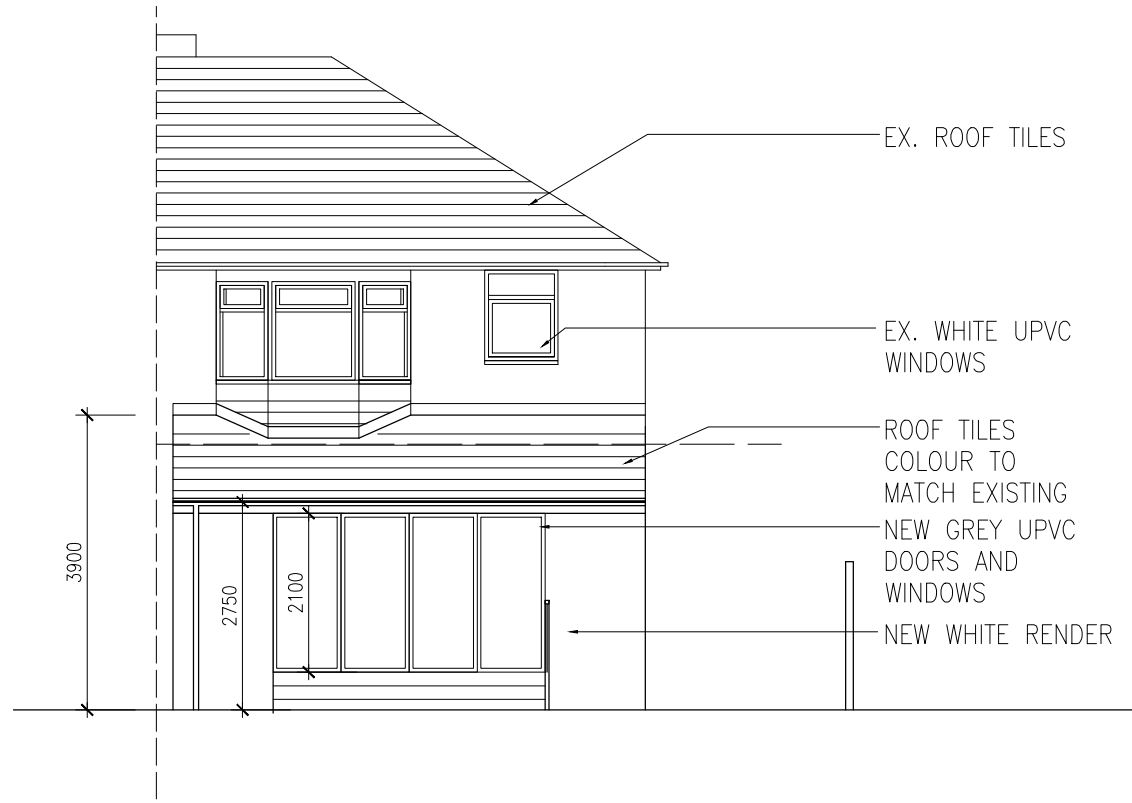


REAR ELEVATION SCALE 1:100@A3

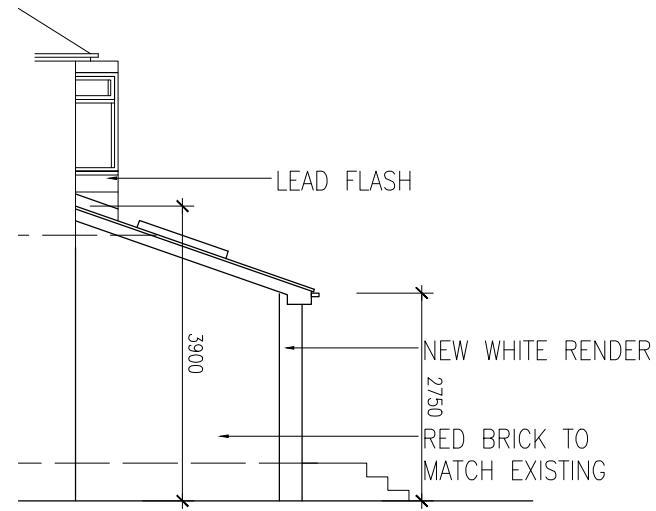

SIDE 2 ELEVATION SCALE 1:100@A3

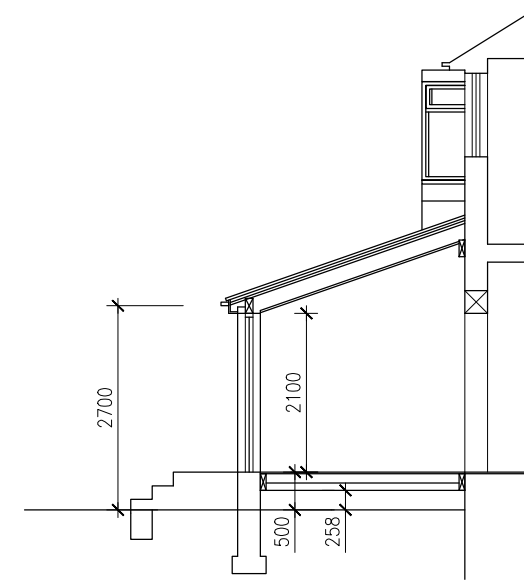

SECTION SCALE 1:100@A3

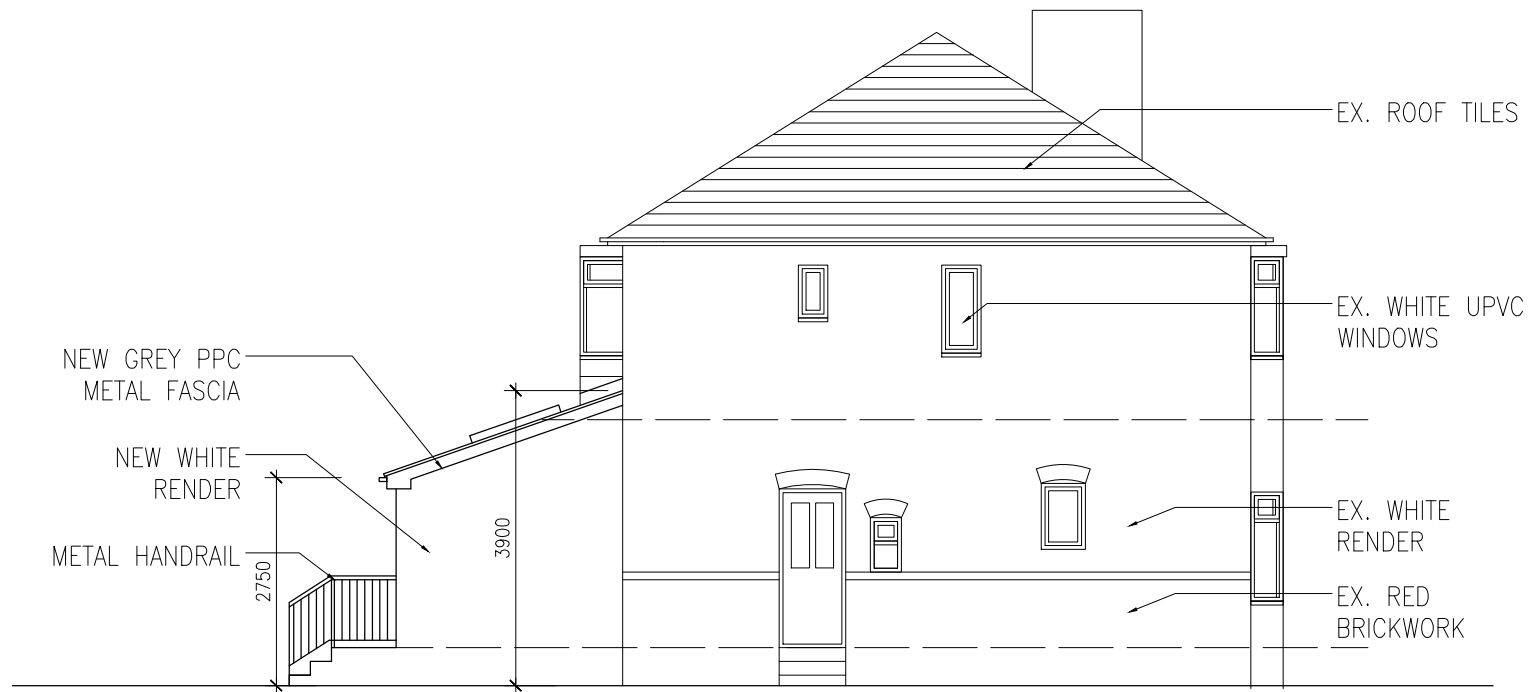

SIDE 1 ELEVATION SCALE 1:100@A3

client **MRS CHARLEY HURLEY**
 project **53 CHATSWORTH ROAD
 SHEFFIELD S17 3QG**

title **PROPOSED ELEVATIONS**

drawing no **A18-202/05-1** revision **C**
 scale **1:100@A3** date drawn **14/02/2019**

SPACE
 studio



18 Mylor Road
 Sheffield
 S11 7PF
 Telephone +44 (0) 114 263 1762

Revision	Comments	date drawn	Drawn By
	FIRST ISSUE	14/02/2019	AMA
Revision A		date drawn 05/06/2019	Drawn By AMA
Comments	CLIENTS CHANGES ADDED		
Revision B		date drawn 11/11/2020	Drawn By AMA
Comments	PD		
Revision C		date drawn 18/11/2020	Drawn By AMA
Comments	PD		