




1. Do not scale this drawing - if in doubt ask.
 2. All sizes to be checked on site prior to construction.
 3. This drawing is the copyright of the author.

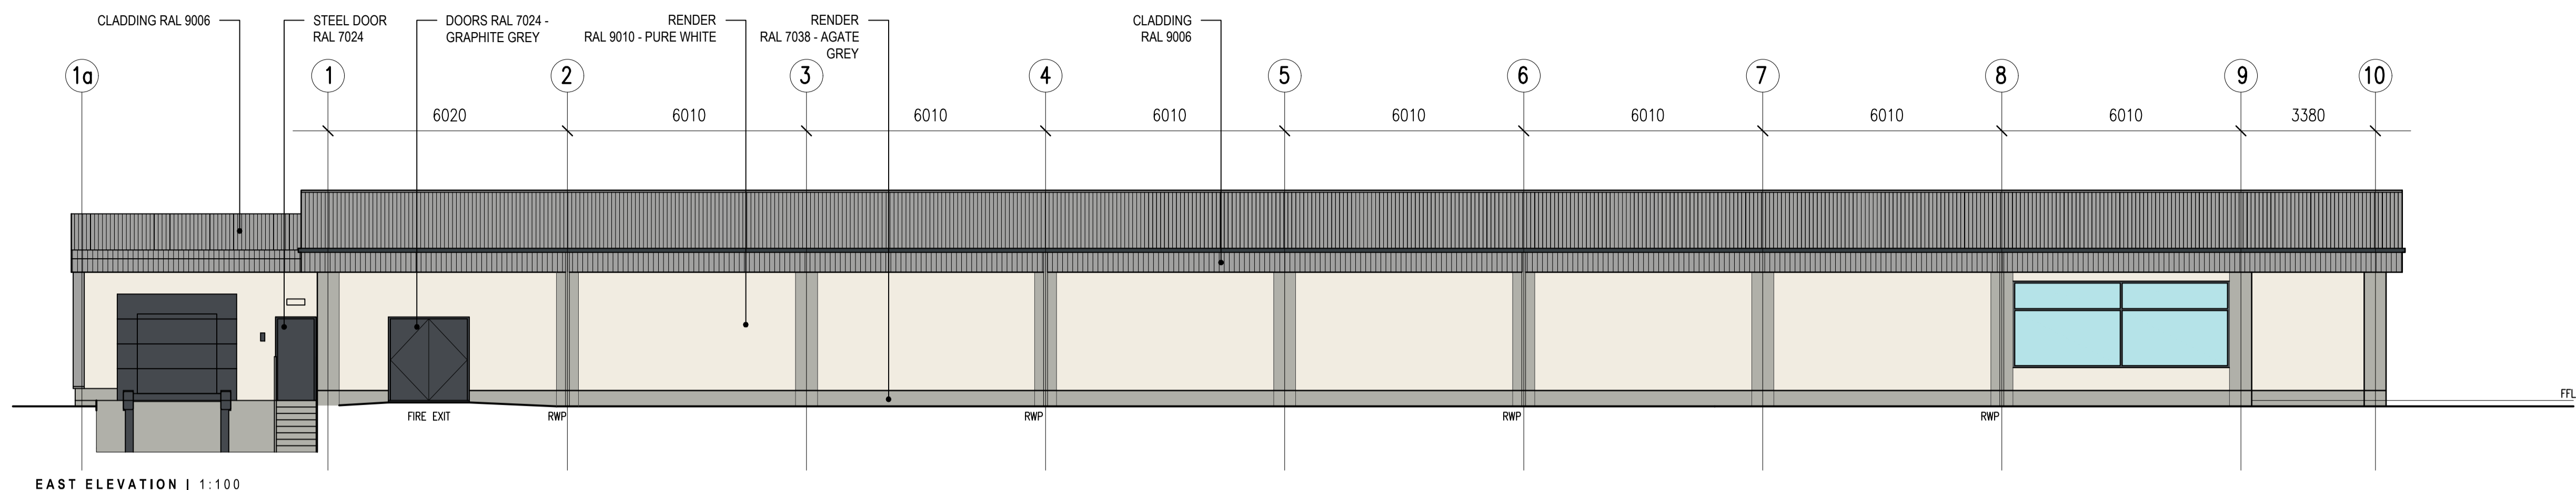


EAST ELEVATION | 1:100

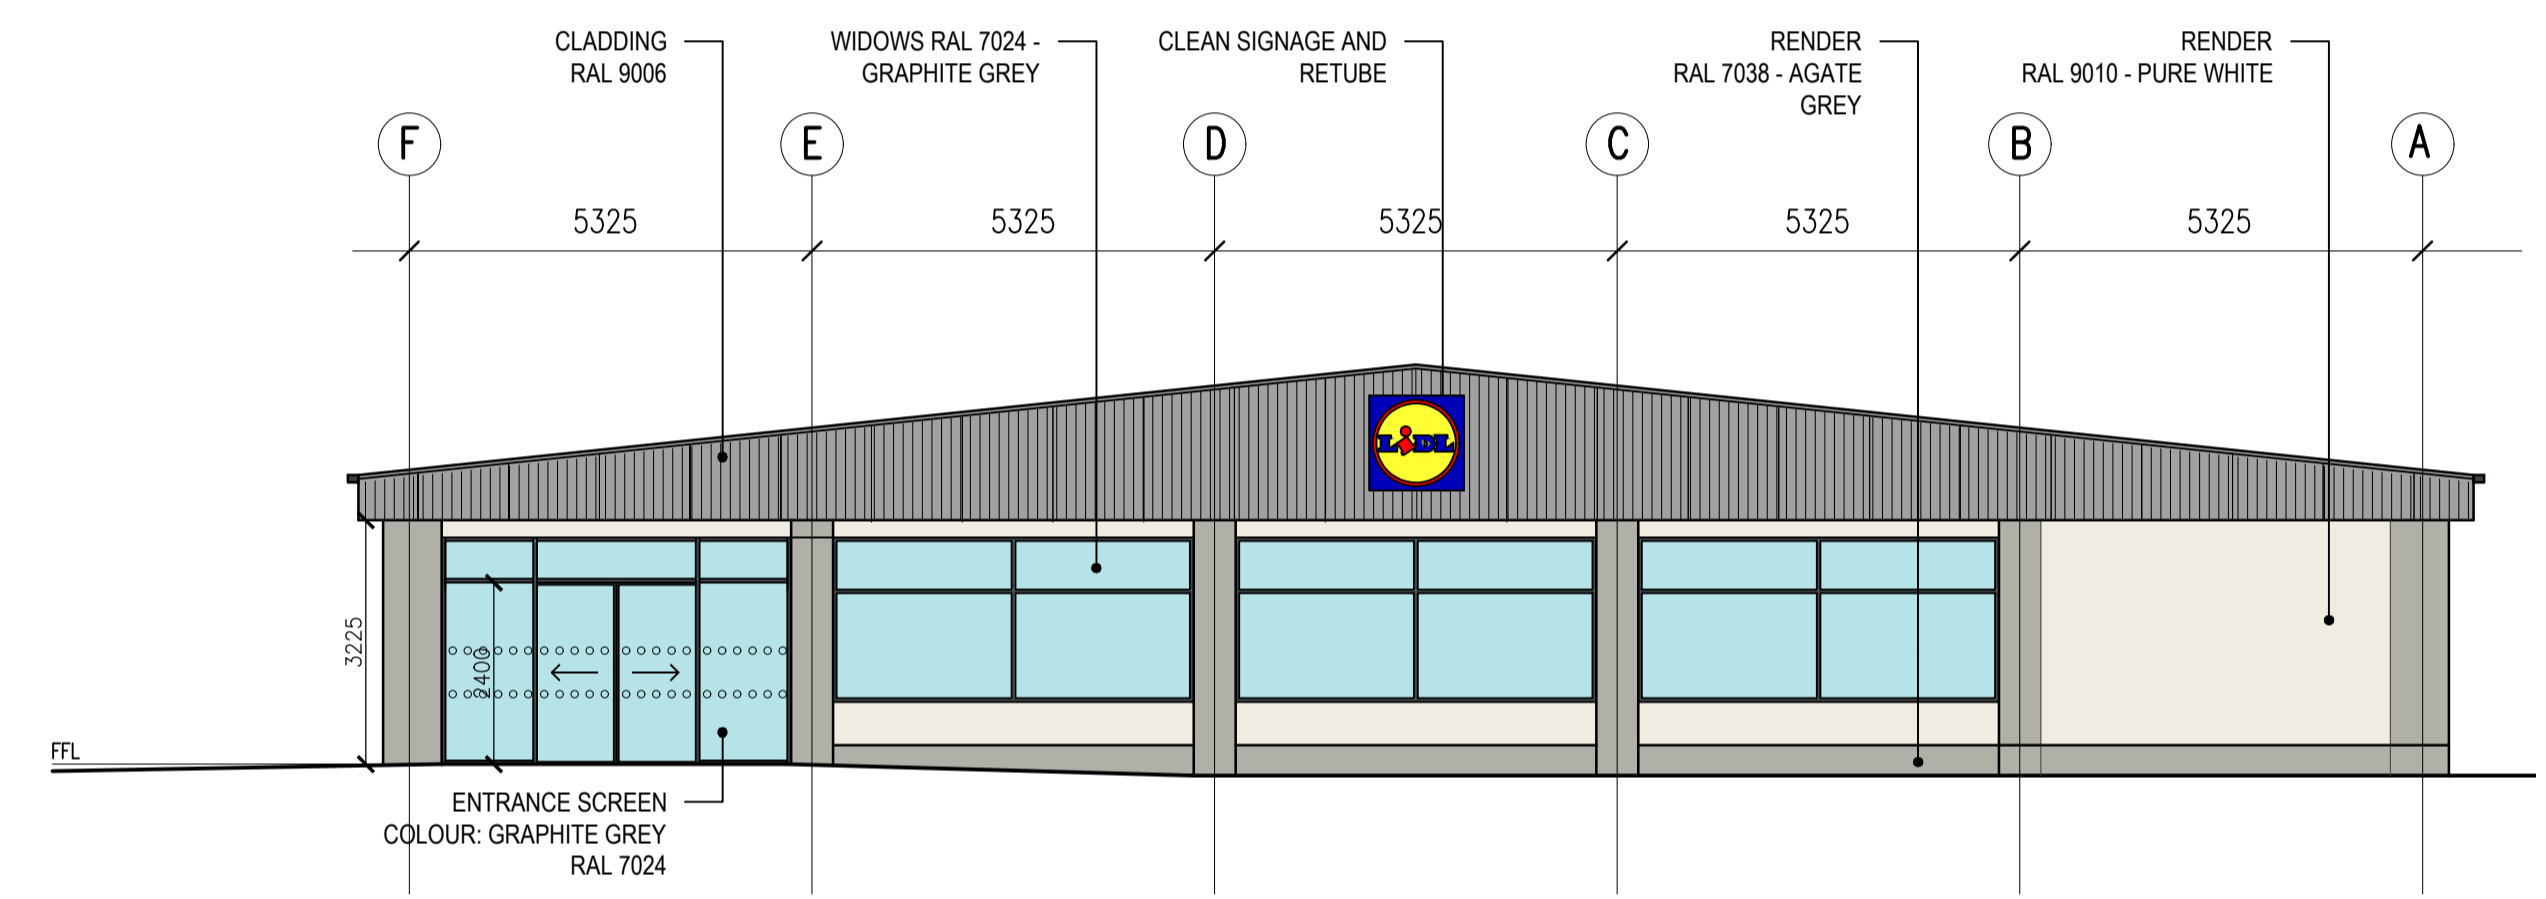


NORTH ELEVATION | 1:100

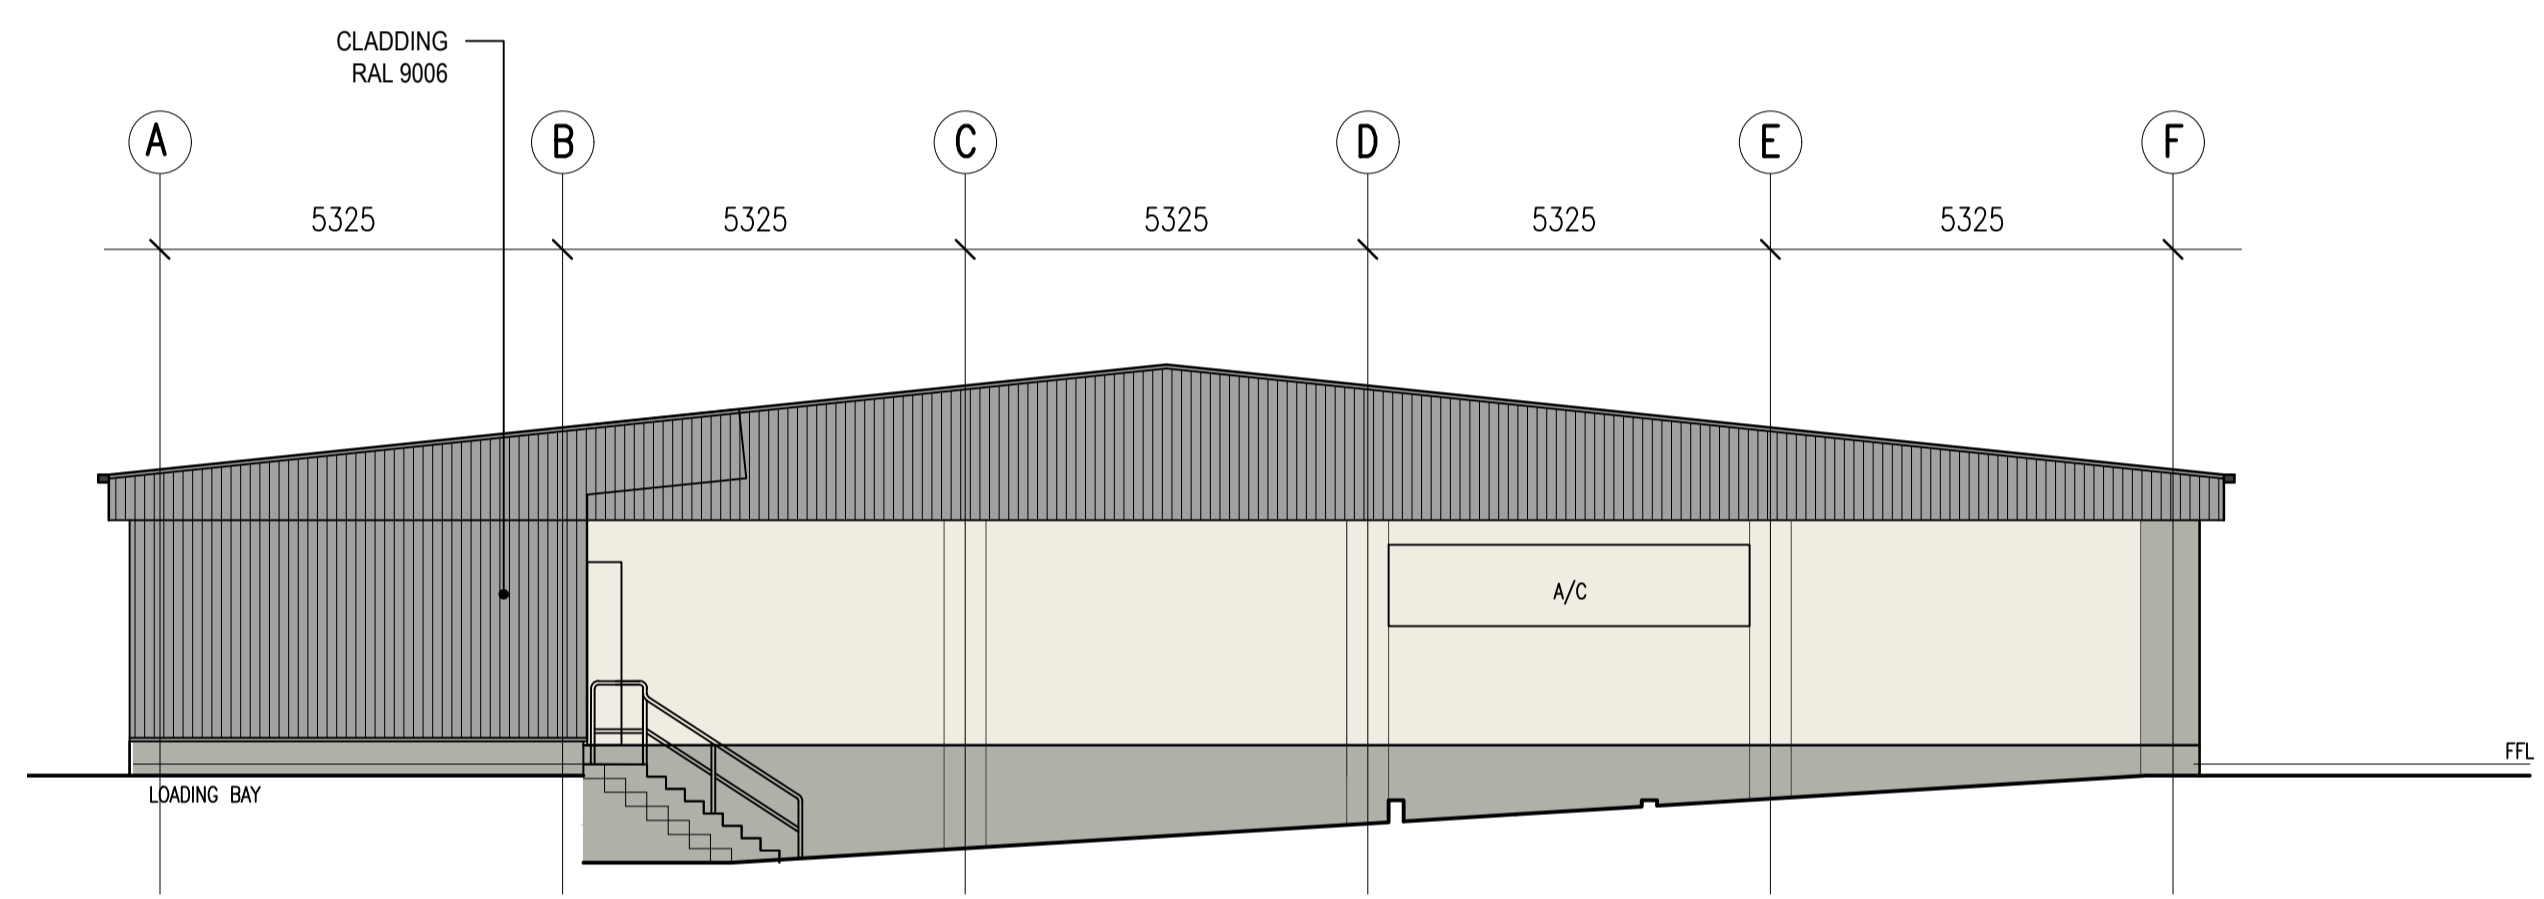

SOUTH ELEVATION | 1:100

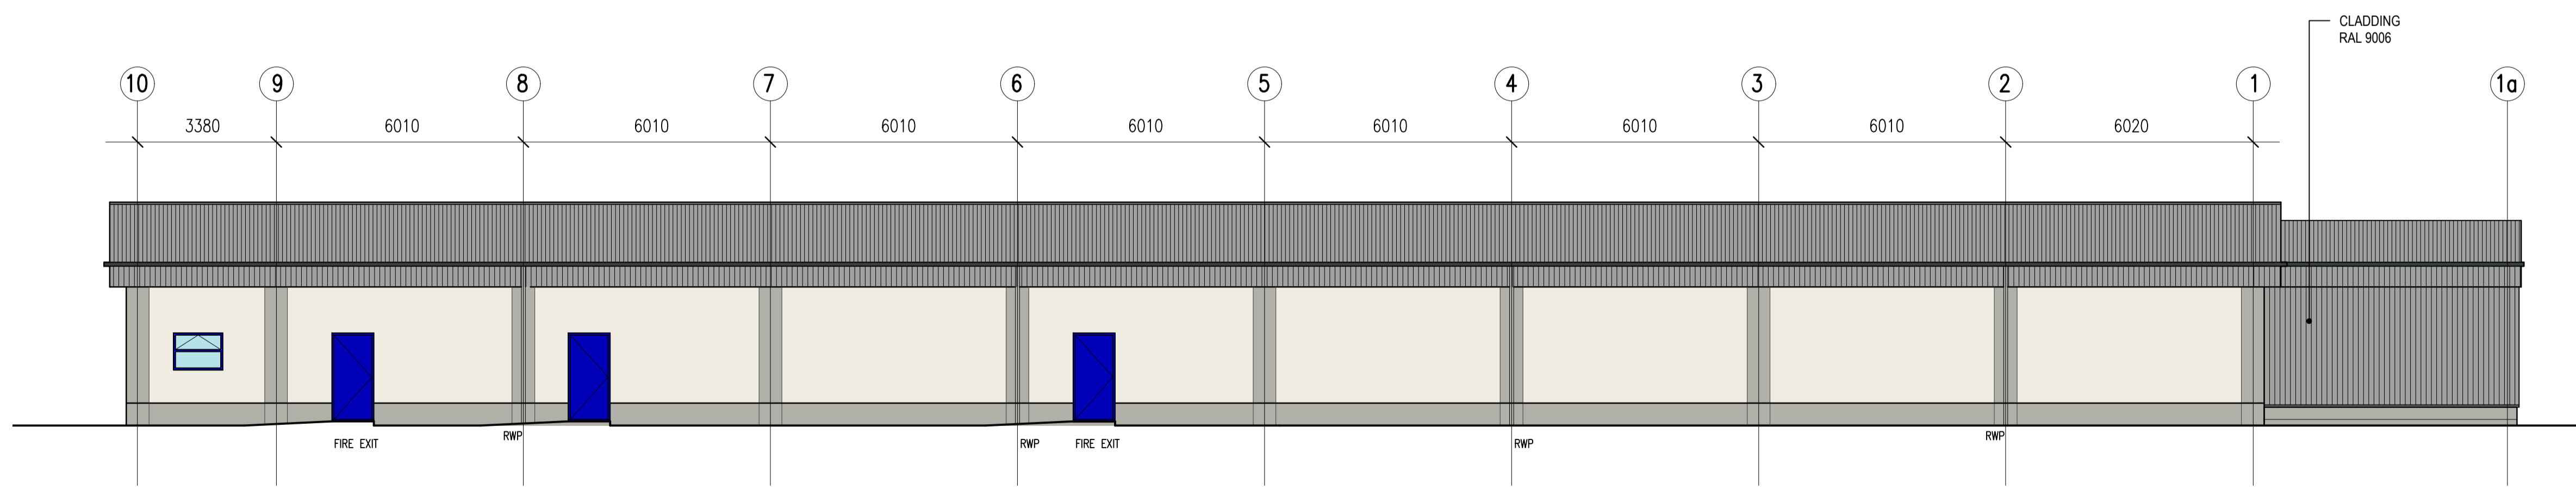

WEST ELEVATION | 1:100

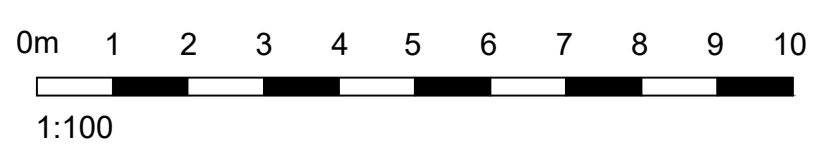

smith design associates
 www.smithdesign.co.uk

Chartered Architects
 14 Lynedoch Crescent, Glasgow G3 6EQ
 client: Lidl UK GmbH

project: Proposed Retail Unit Extension
 Main Street, BAILLIESTON

drawing: Existing Elevations original size: A1

scale: 1:100 A1 | 1:200 A3 drawn: RP

date: 03.12.20 checked:

status: PLANNING passed:

job no.: G2910-04 AL(0)006 drawing no.: revision: