




North

1. Do not scale this drawing - if in doubt ask.
 2. All sizes to be checked on site prior to construction.
 3. This drawing is the copyright of the author.

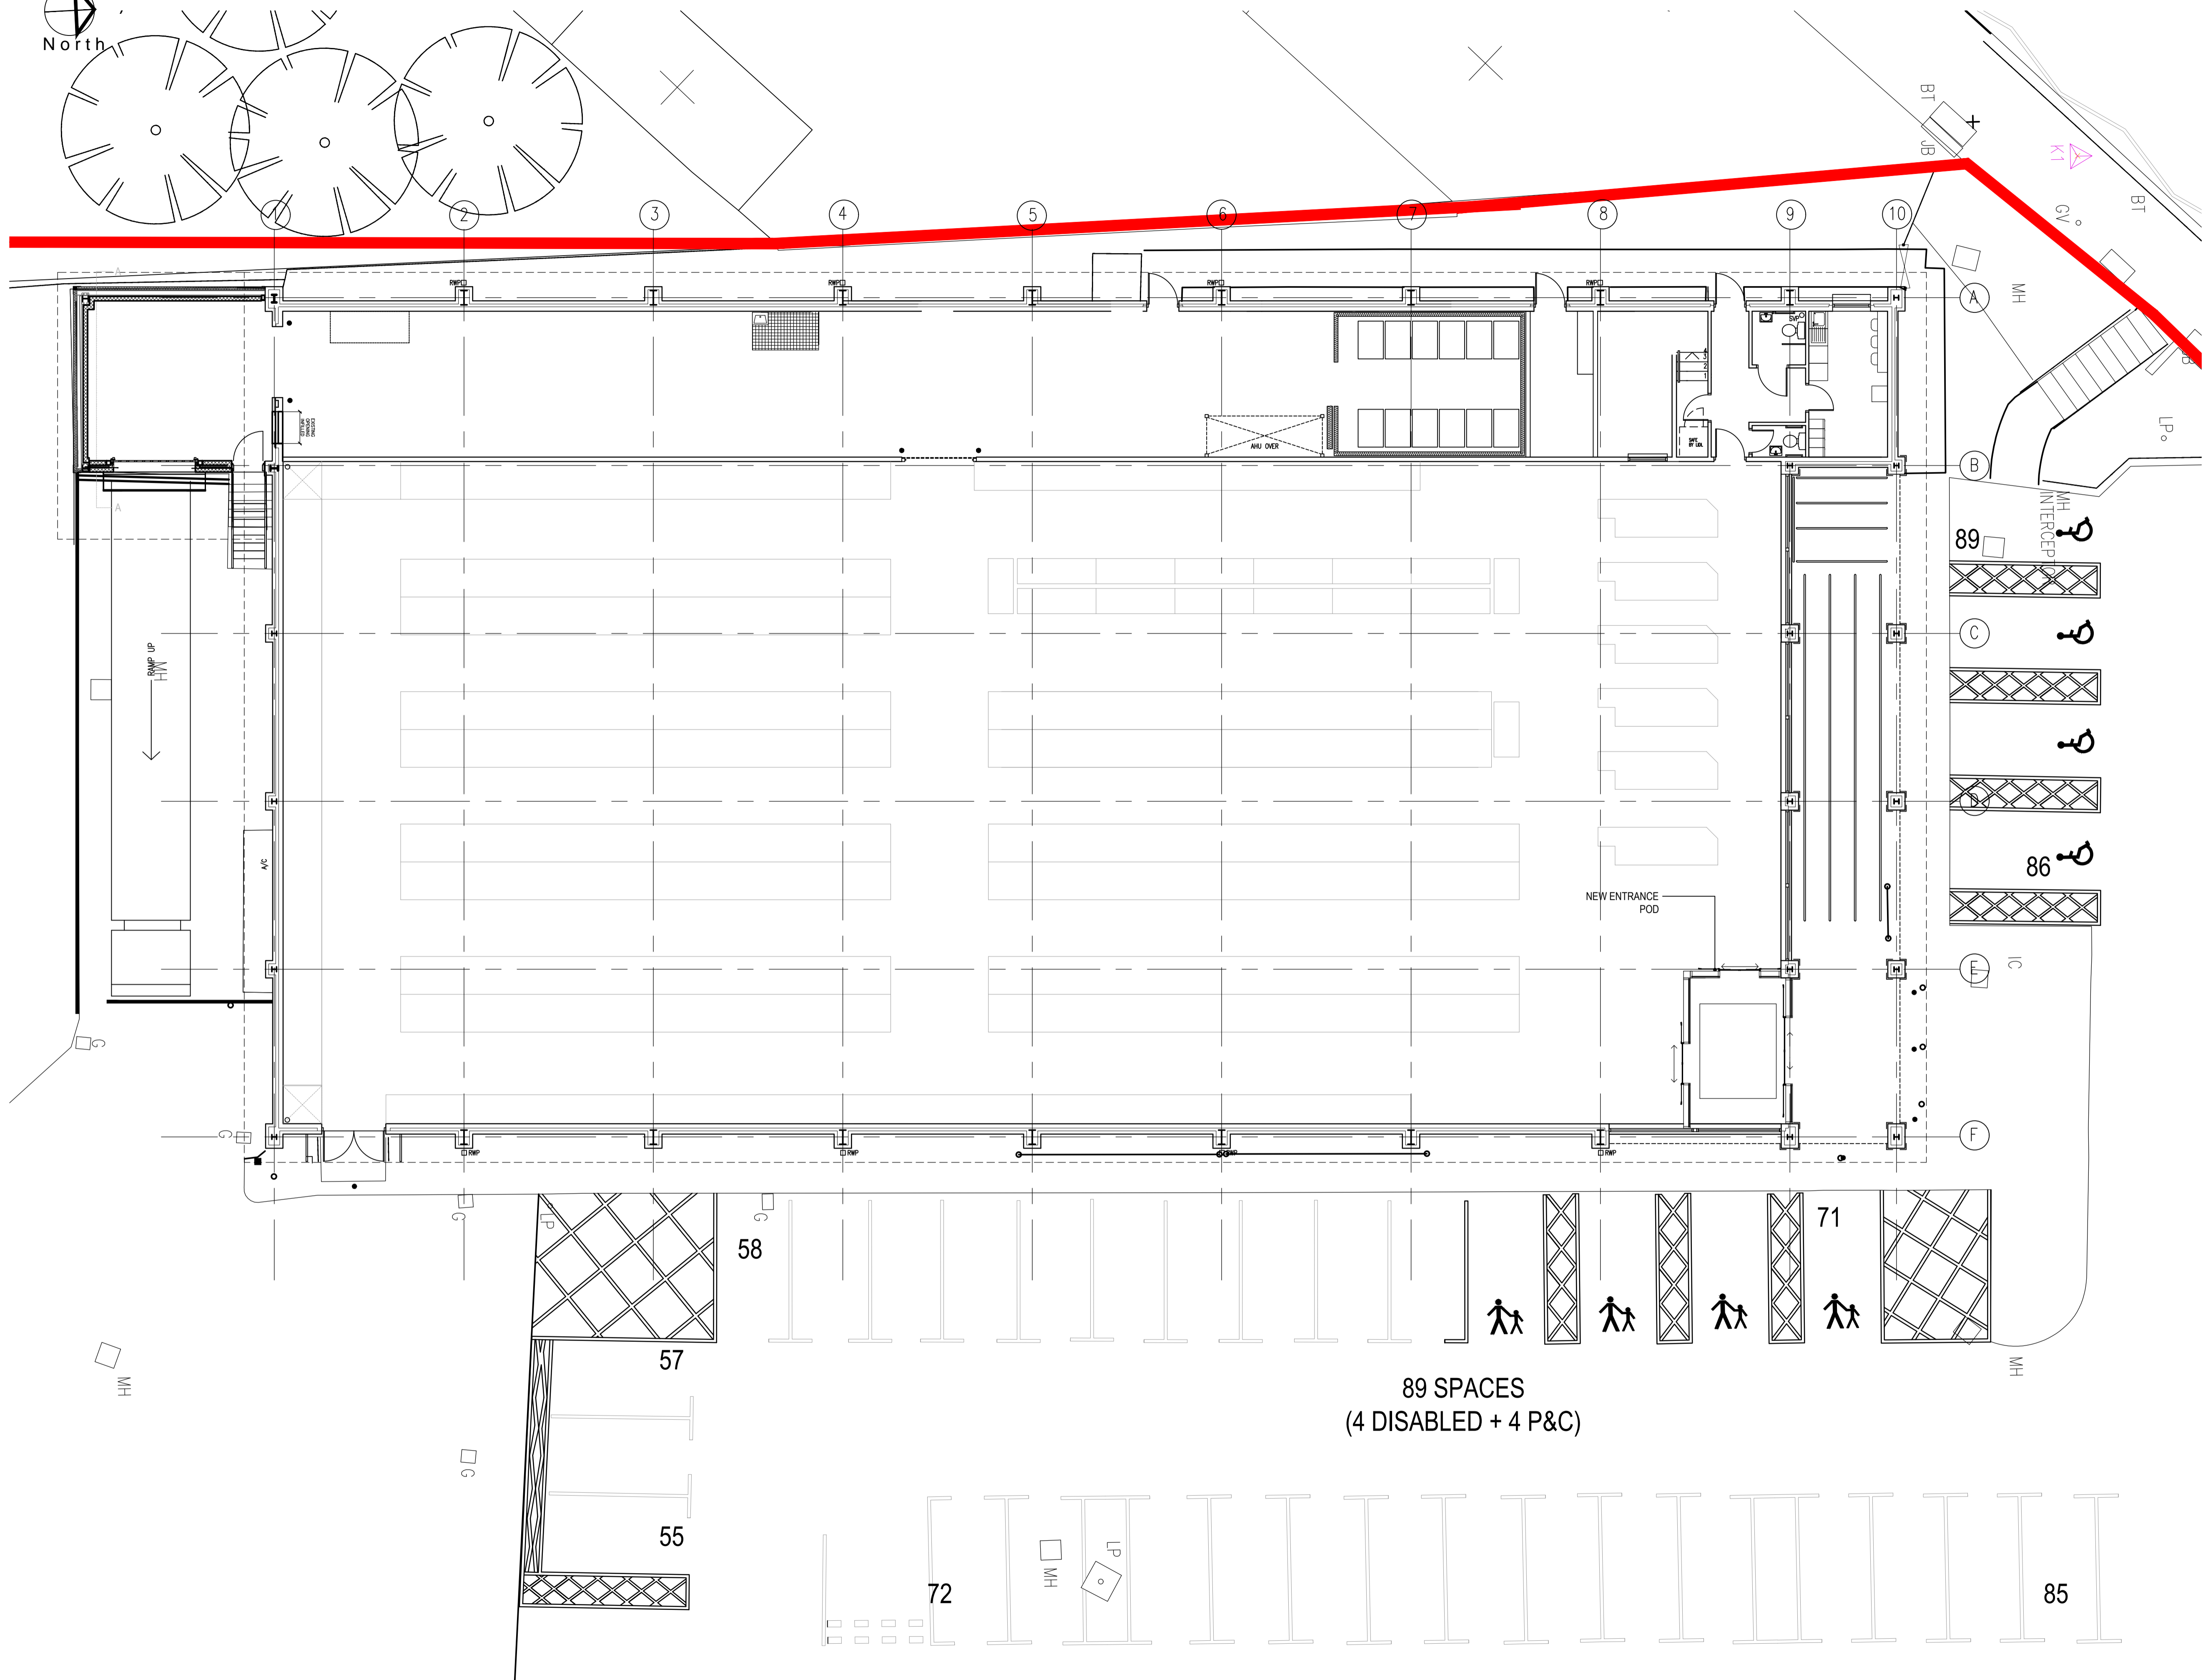

PROPOSED FLOOR PLAN | 1:100

0m 1 2 3 4 5 6 7 8 9 10
 1:100

smith design associates
 www.smithdesign.co.uk

Chartered Architects
 16 Lynedoch Crescent, Glasgow G3 6EQ
 client: Lidl GmbH UK

project: Proposed Retail Unit Extension
 Main Street, BALLIESTON

drawing: Existing Floor Plan original size: A1

scale: 1:100 drawn: RP

date: 03.12.20 checked: -

status: PLANNING passed: -

job no. drawing no. revision
 G2910-04 AL(0)004 -