




1. Do not scale this drawing - if in doubt ask.
 2. All sizes to be checked on site prior to construction.
 3. This drawing is the copyright of the author.

APPLICATION BOUNDARY

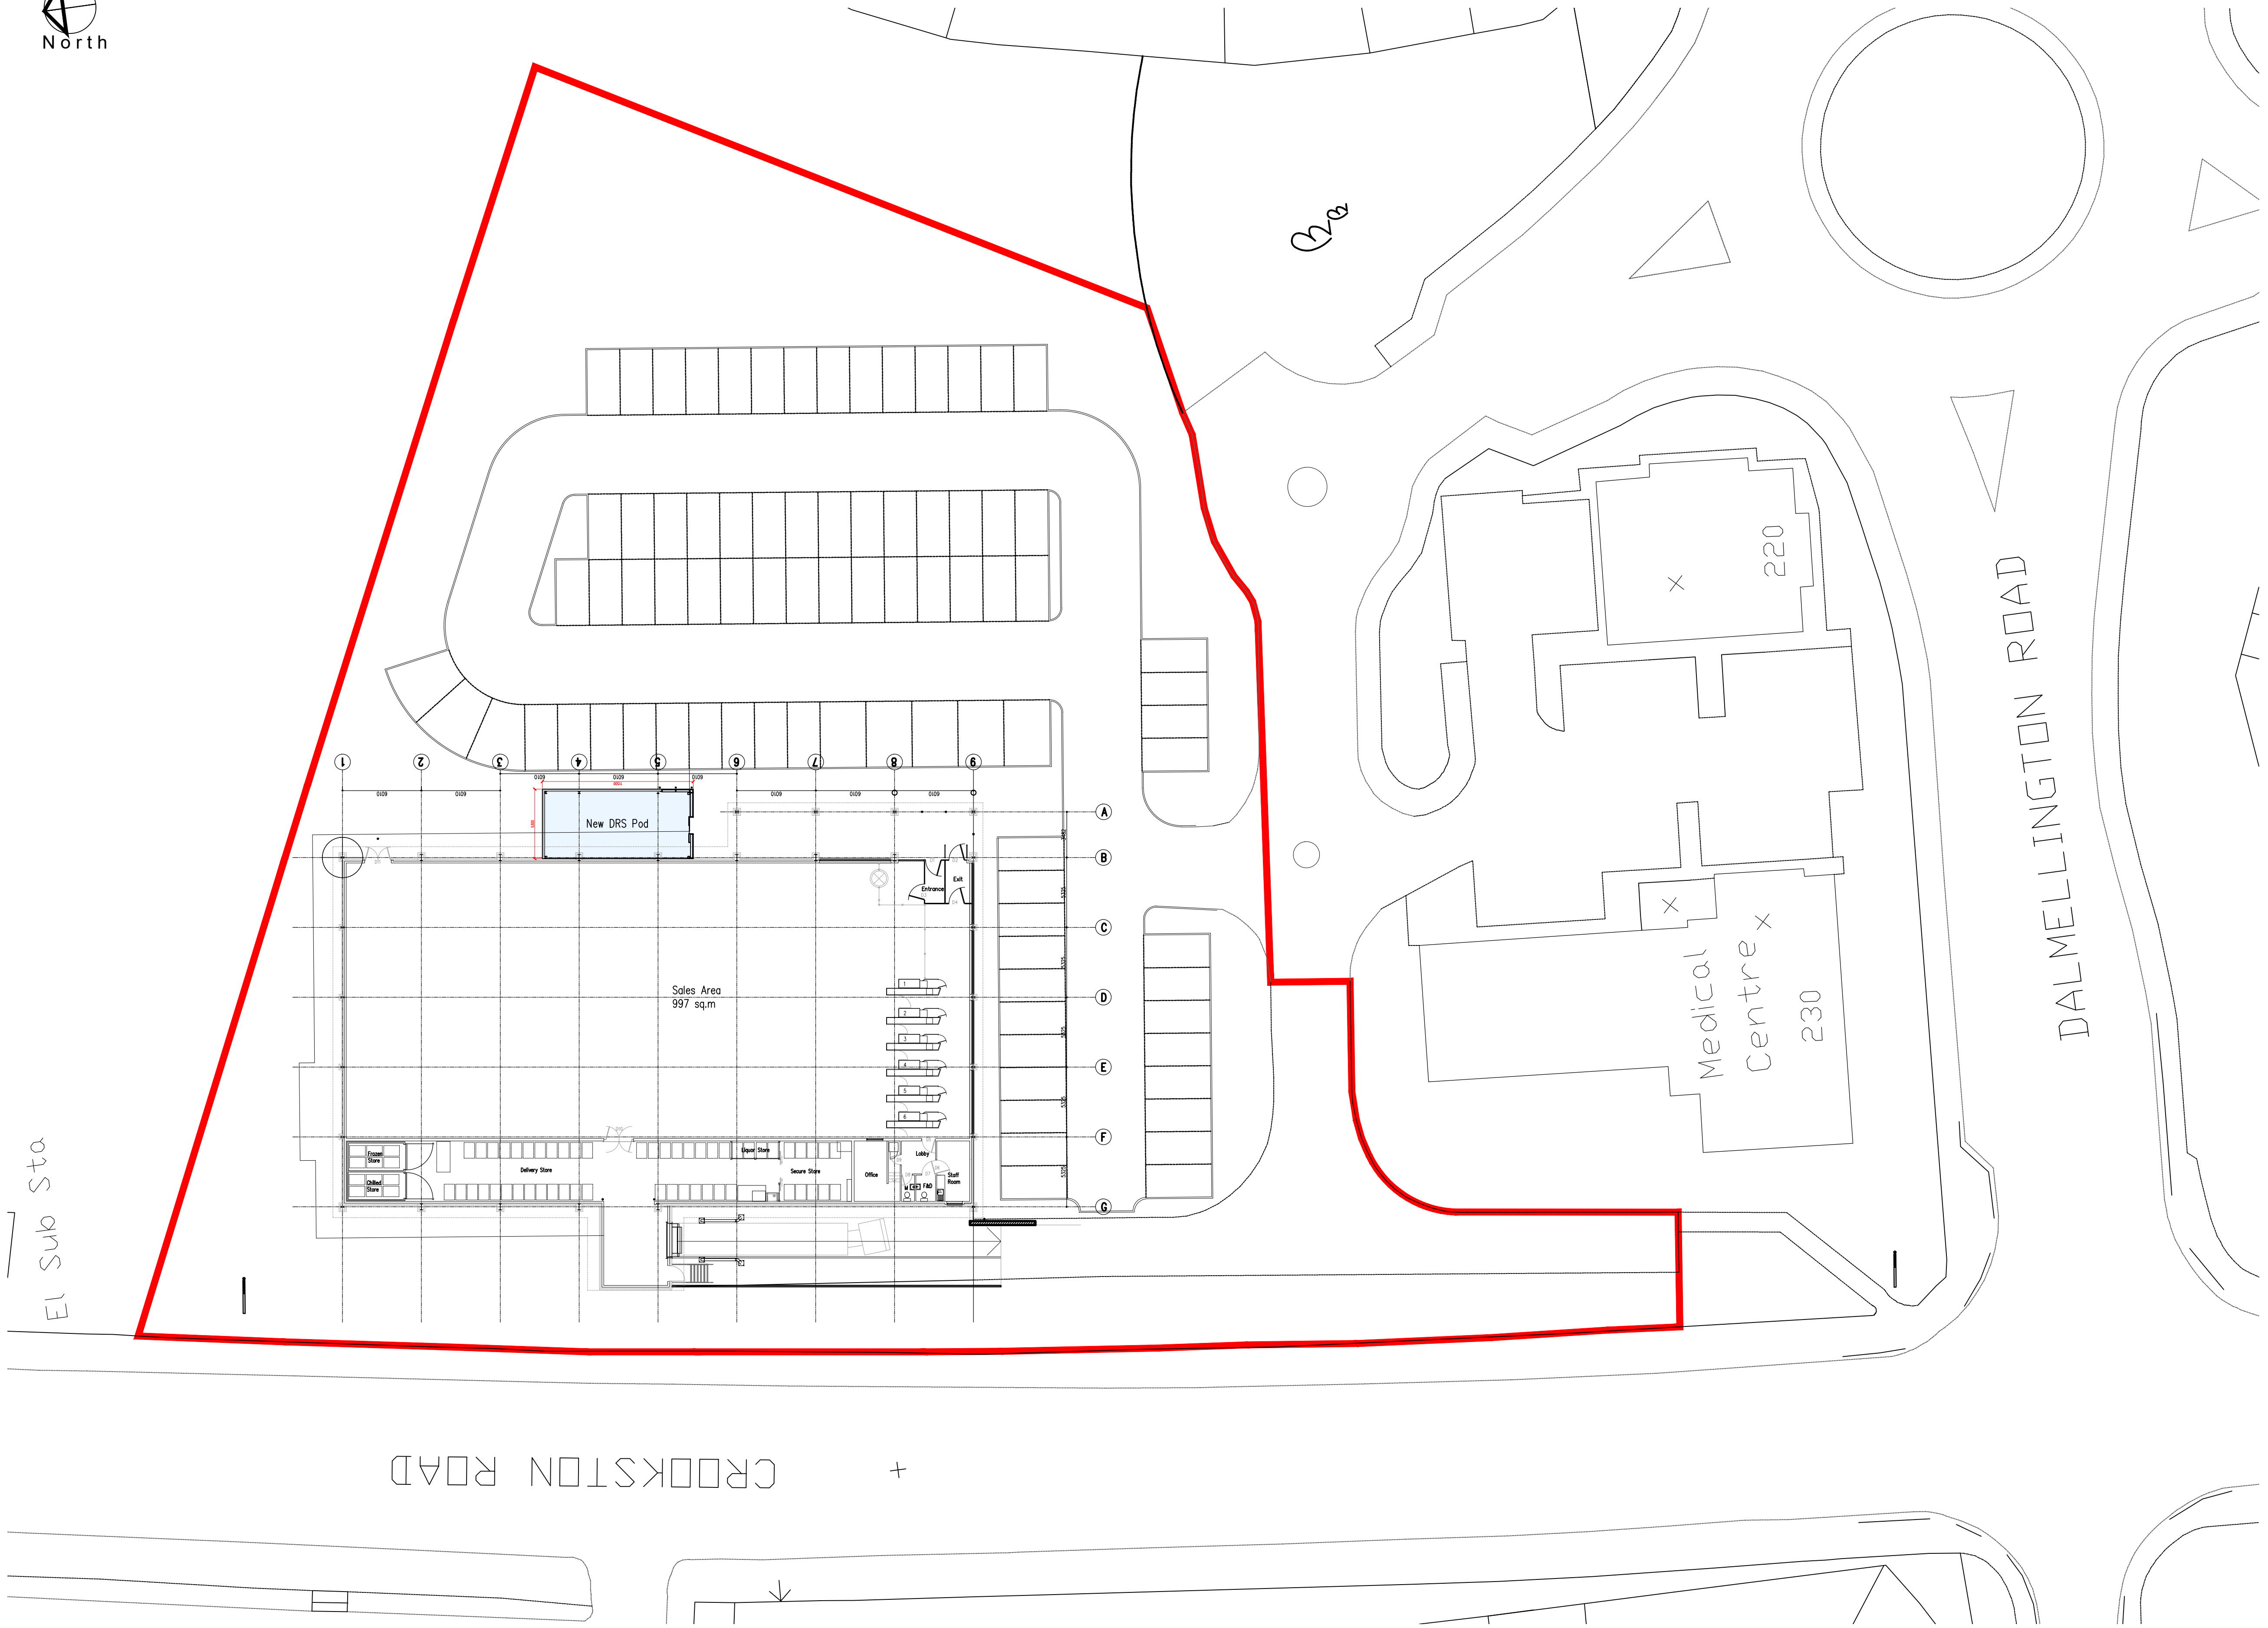

CROOKSTON ROAD

DALMELLINGTON ROAD


El Sub Sta

New DRS Pod

Sales Area
997 sq.m

Medical
Centre x
230

220

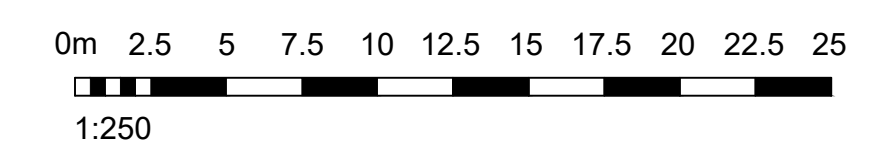

smith design associates
www.smithdesign.co.uk

Chartered Architects
 16 Lynedoch Crescent, Glasgow G3 6EQ
 client Lidl GmbH UK 0141 353 3501

project Proposed Retail Unit Extension
 Crookston Road, GLASGOW
 drawing Proposed Site Plan original size A1

scale 1:250
 date 04.12.20
 status PLANNING

job no. G2910-05 AL(0)013
 drawing no. -
 revision -