

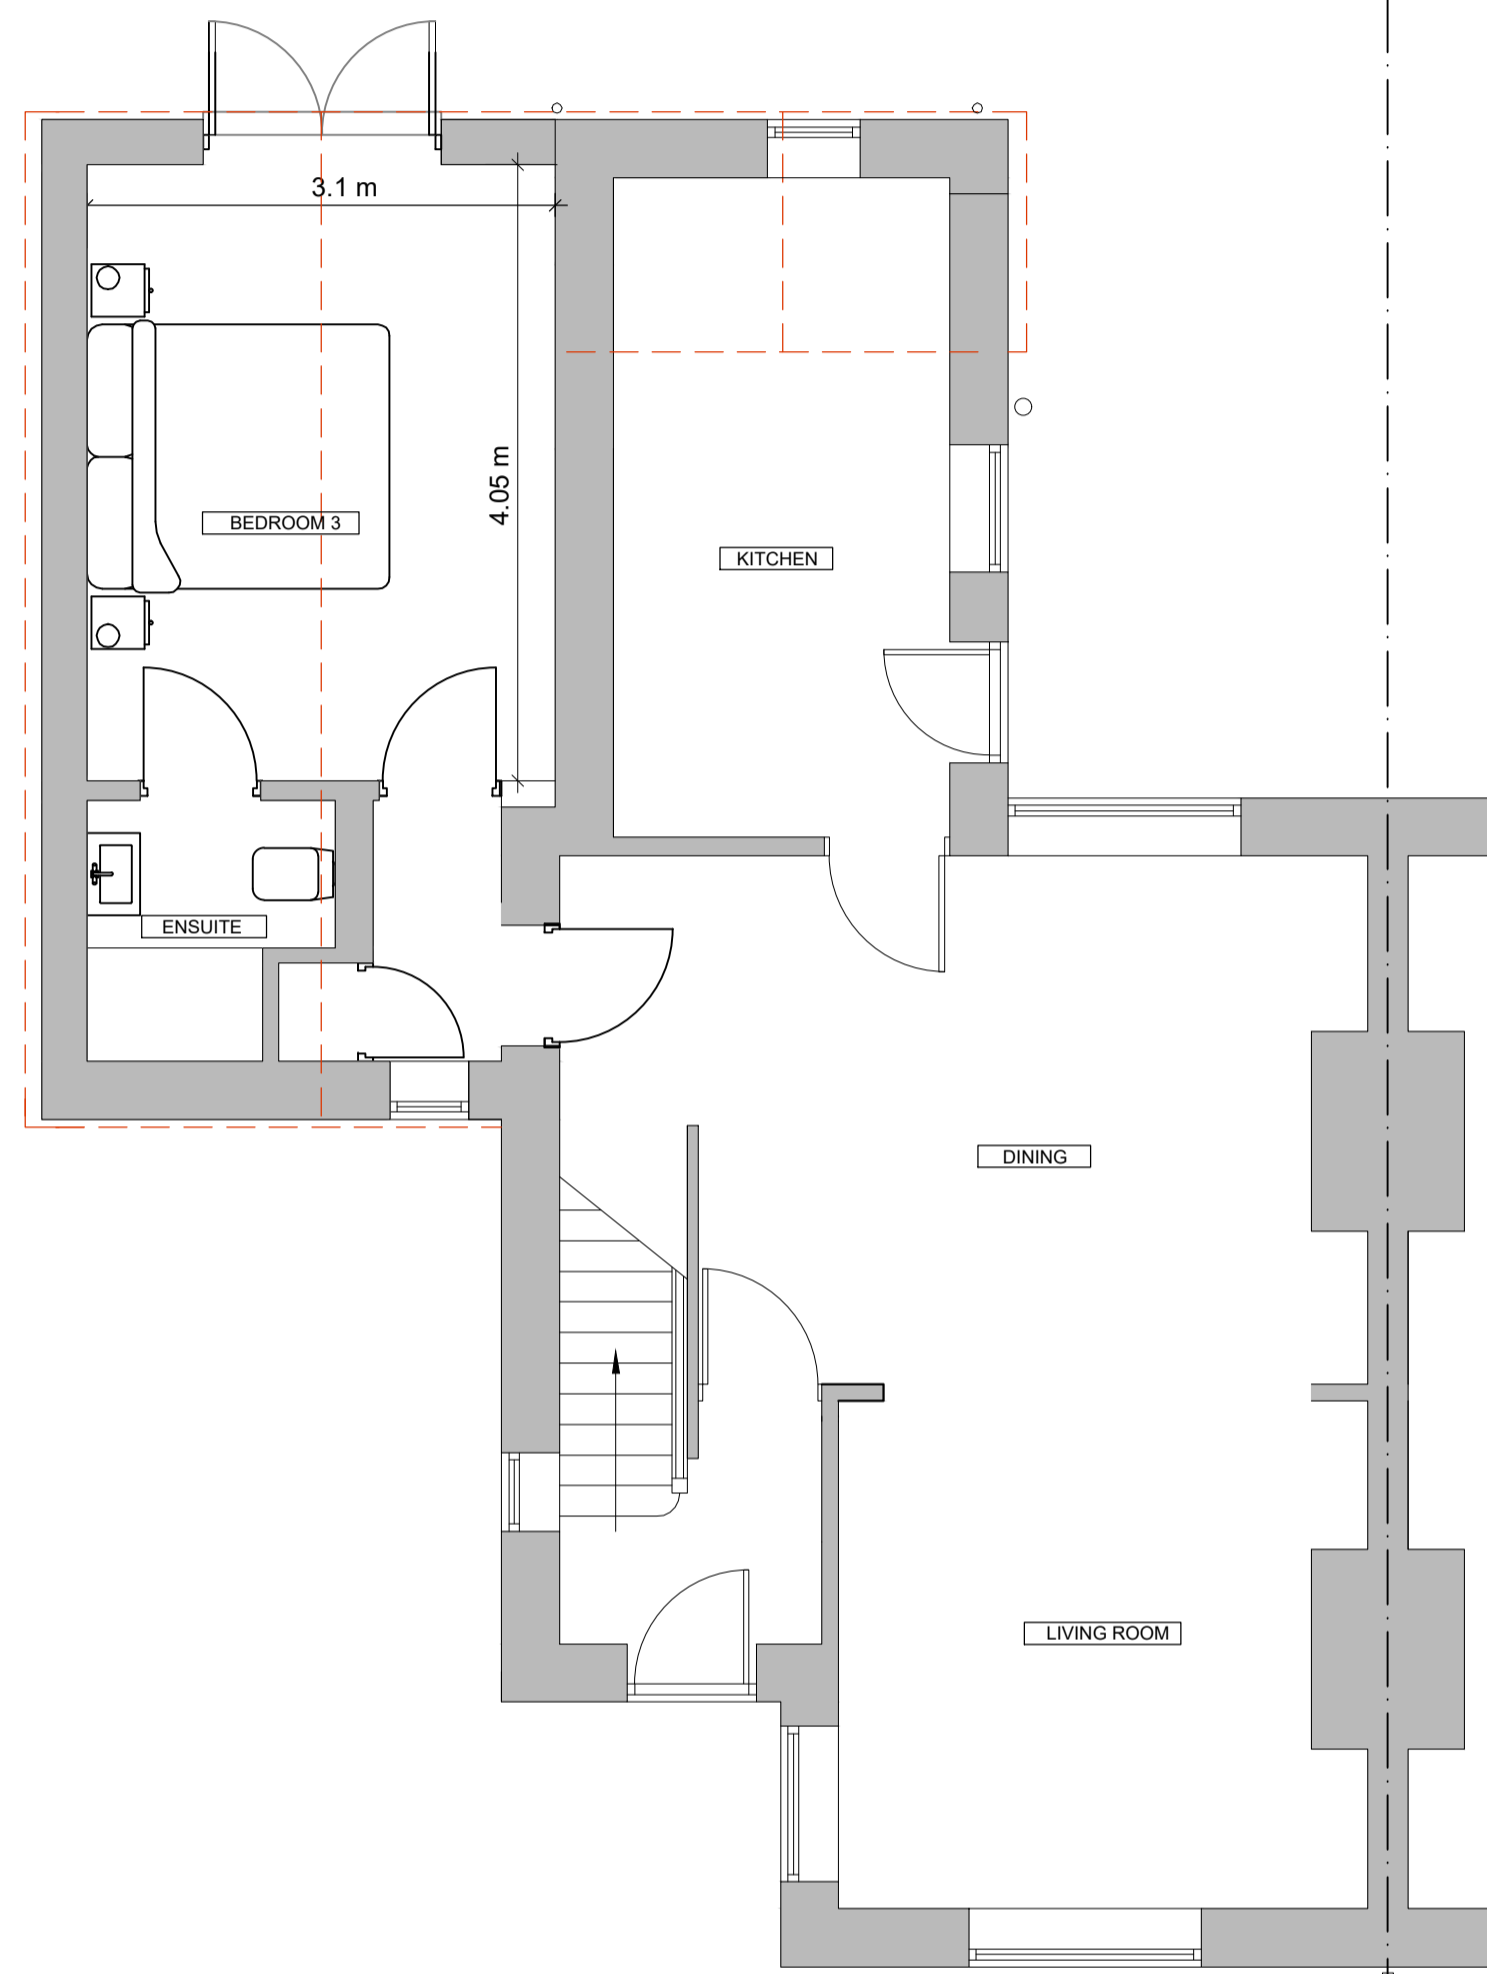


M 1:50

0 1 2 3 4 5 6 7 8 9 10

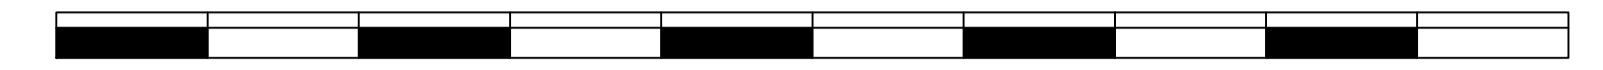

PROPOSED GROUND FLOOR PLAN
Scale 1:50

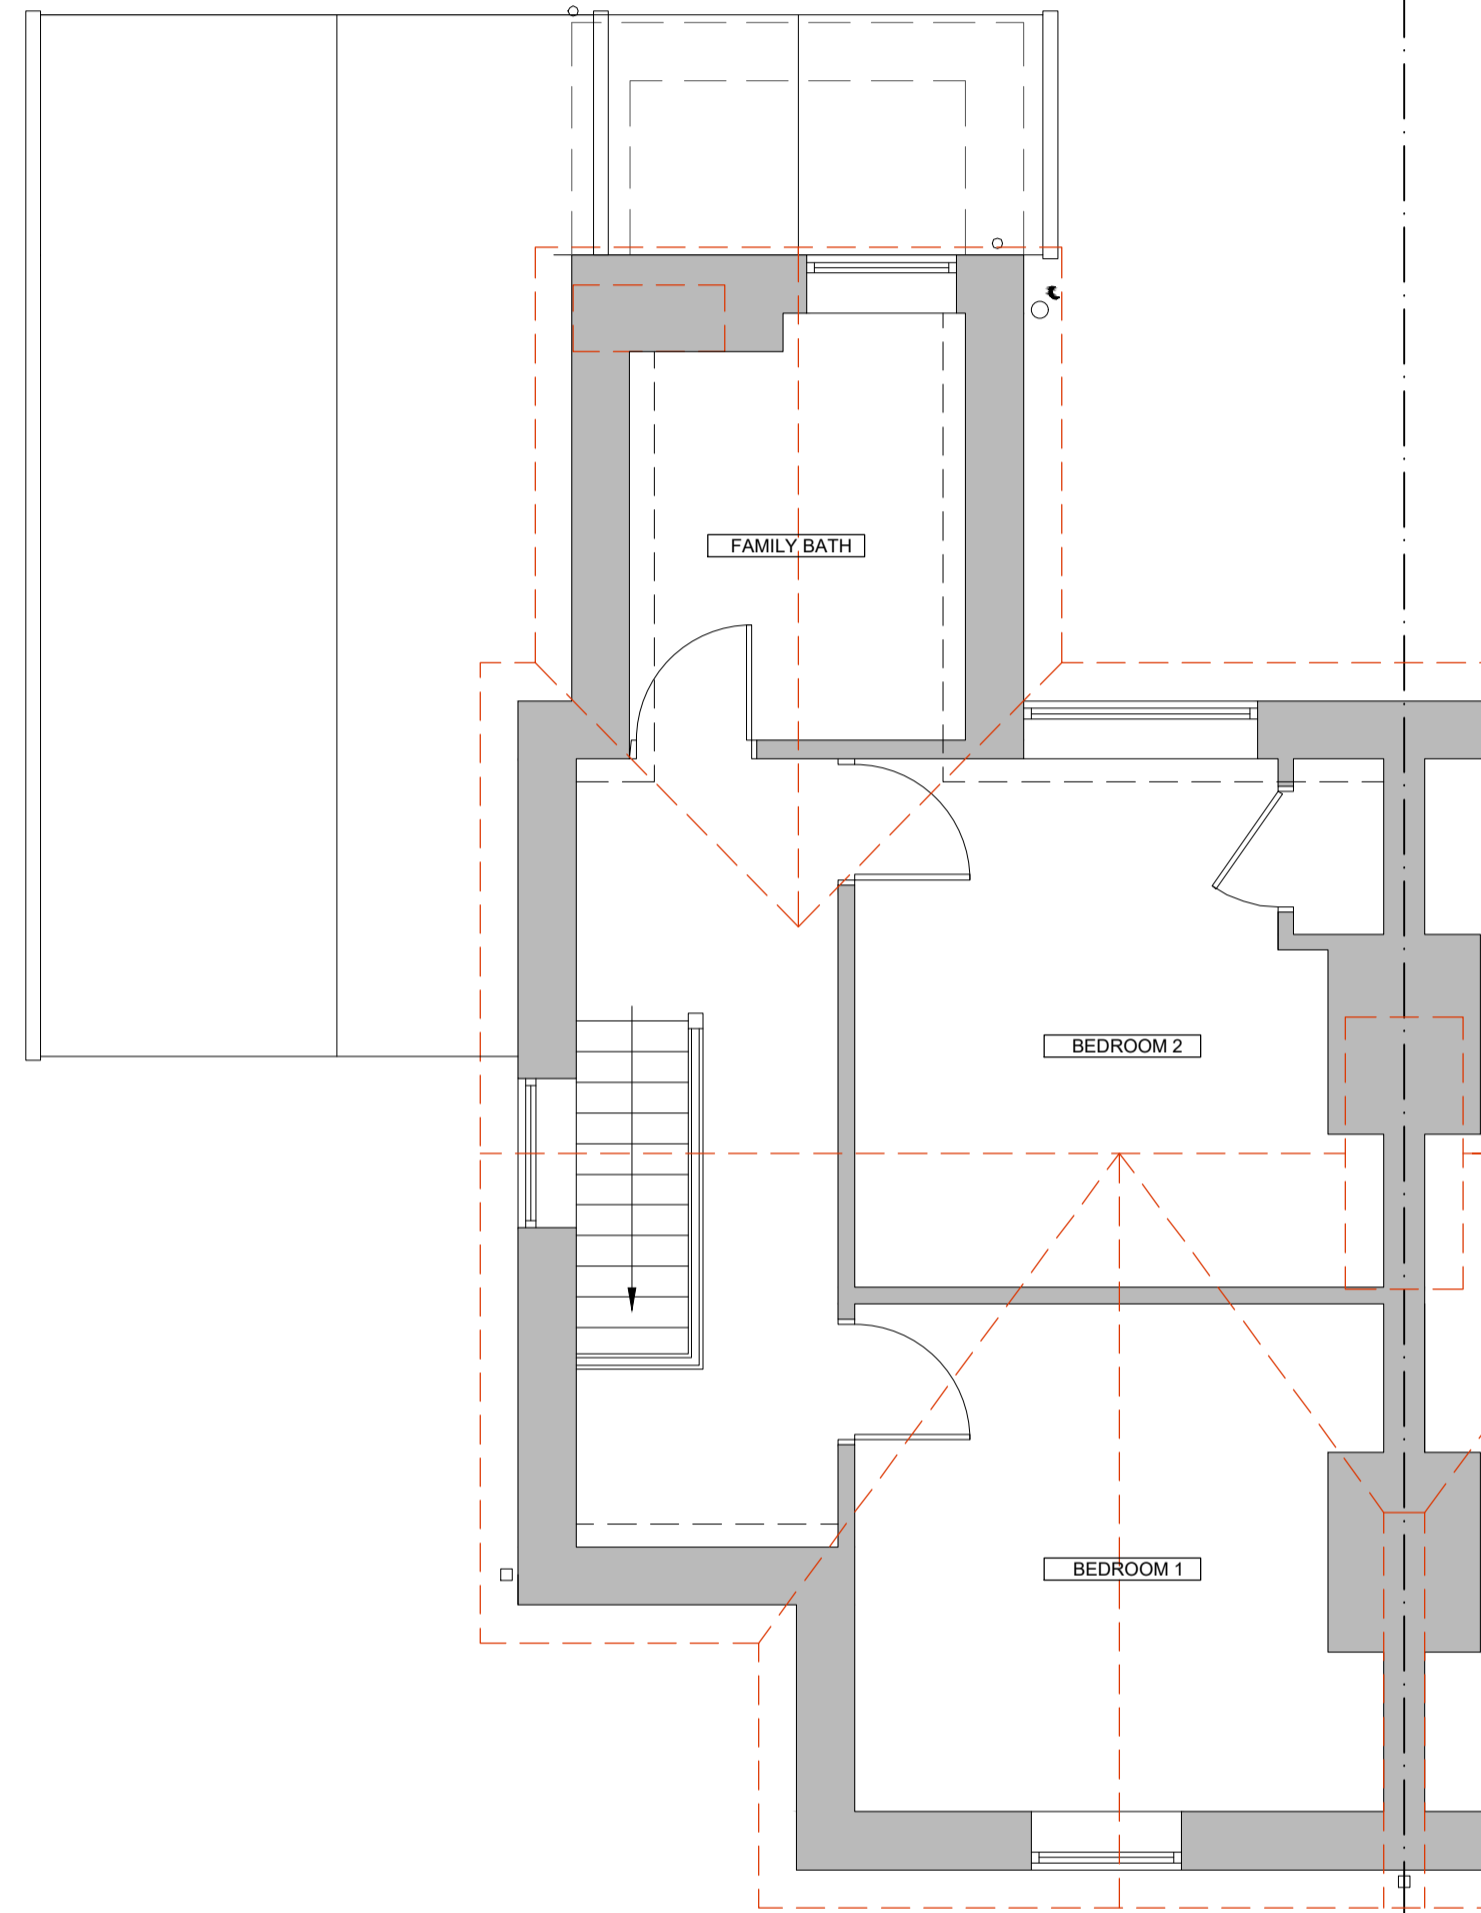

PROPOSED FIRST FLOOR PLAN
Scale 1:50

IMPORTANT:
This drawing is the copyright and shall not be copied or reproduced without permission.
This drawing shall not be scaled.
Unless stated otherwise, all dimensions are in millimetres.
Where applicable all dimensions shall be checked by the contractor onsite, prior to commencement of any works.
This drawing shall be read in conjunction with all other drawings and the services specification document(s).
All materials and workmanship shall conform with the relevant British & European Standards, Specifications and Codes of Practice

NOTES:

rev	date	description	chkd
-	-	-	-

reference files

status	PLANNING
client	
project	181 Norman Rd West Malling ME19 6RW

PHA

Philip Holley Architects
+44 (0) 77 3858 2136
Email philipjamesholley@gmail.com

PROPOSED PLANS			
drawn	engineer	approved	date
-	-	-	3.11.18
scale 1:50 @ A1			
drawing number			revision
PHA-PL-004			-