


DO NOT SCALE


NOTES:
ALL DIMENSIONS ARE TO BE CHECKED ON-SITE BY THE MAIN CONTRACTOR PRIOR TO PURCHASE OF MATERIALS OR EQUIPMENT AND COMMENCEMENT OF WORKS.

ALL DRAWINGS ARE TO BE READ IN CONJUNCTION WITH THE ACTIVITY SCHEDULE AND ALL OTHER PROJECT DOCUMENTS. ANY DISCREPANCY MUST BE REPORTED TO THE ORIGINATOR AND PROJECT MANAGER.

IT IS THE MAIN CONTRACTORS RESPONSIBILITY TO CO-ORDINATE AND LIAISE WITH ALL OTHER TRADES AND DISCIPLINES.

KEY

SITE BOUNDARY 

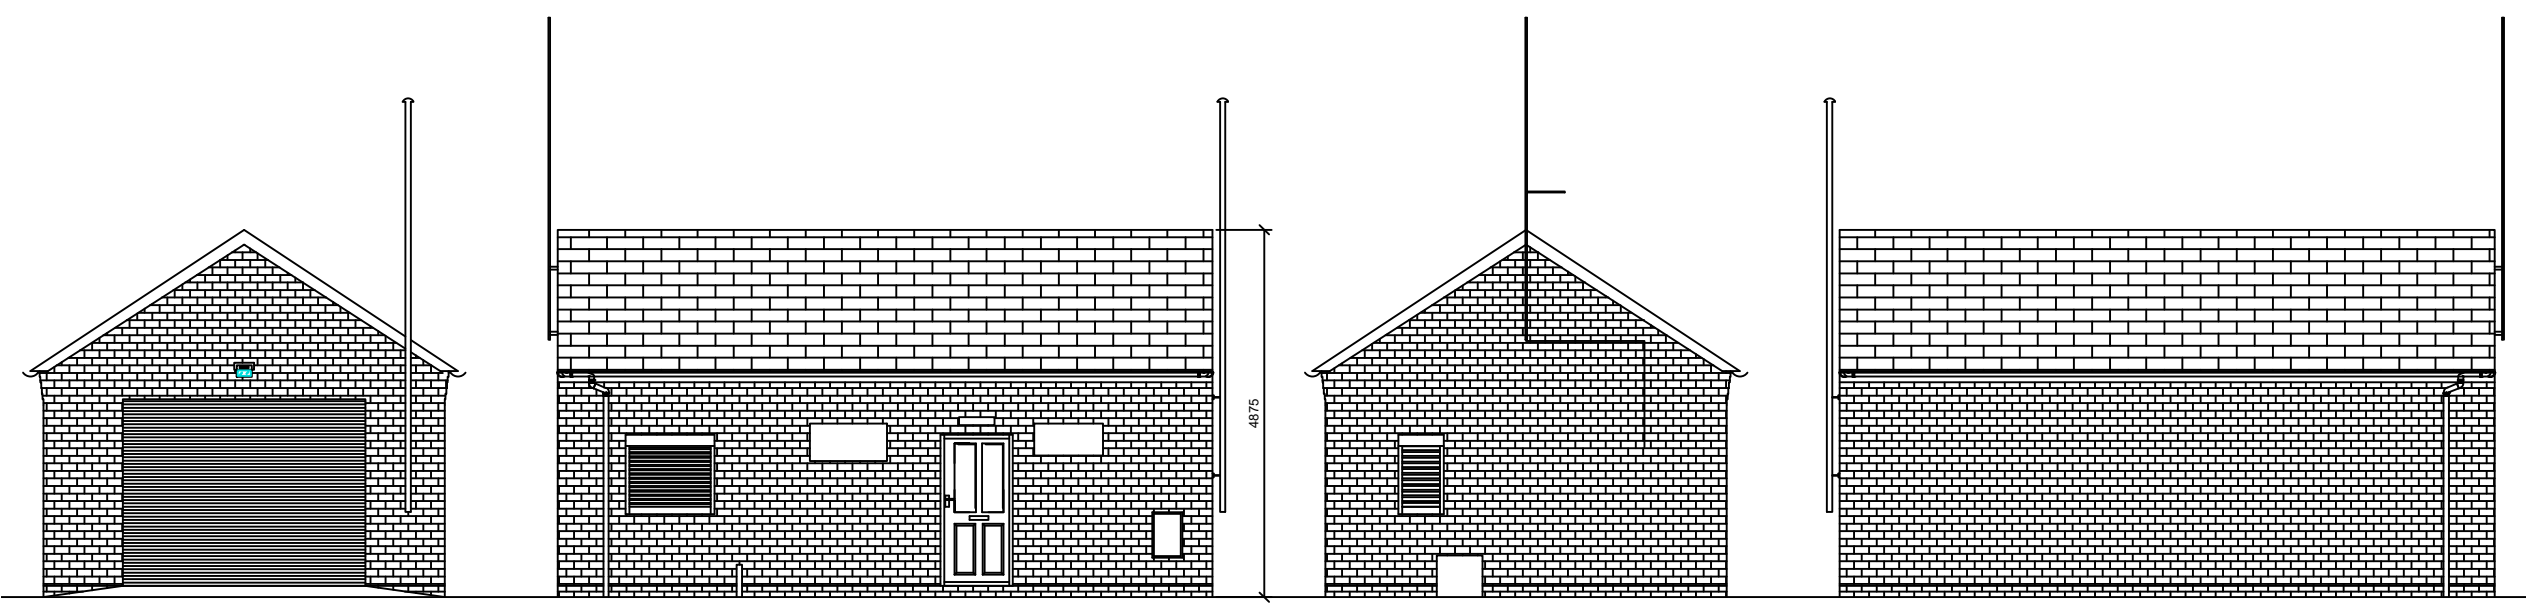


EXISTING GARAGE NORTH ELEVATION @1:100


EXISTING GARAGE EAST ELEVATION @1:100

EXISTING GARAGE SOUTH ELEVATION @1:100


EXISTING WEST ELEVATION @1:100

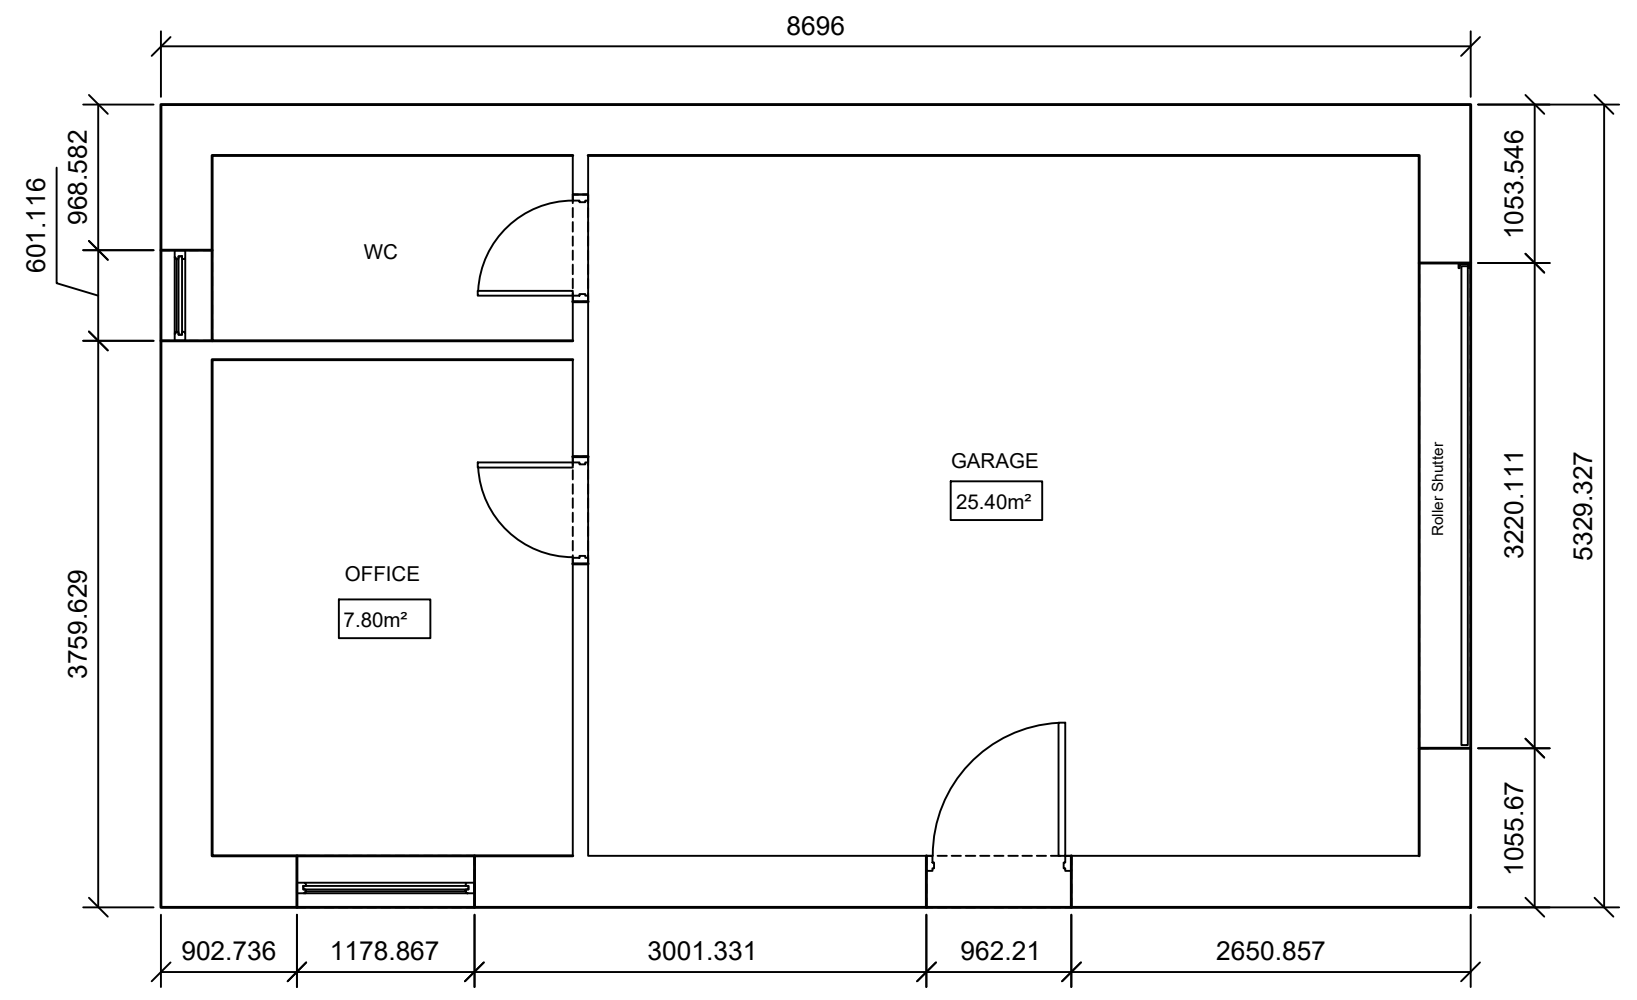

EXISTING GARAGE FLOOR PLAN @1:50

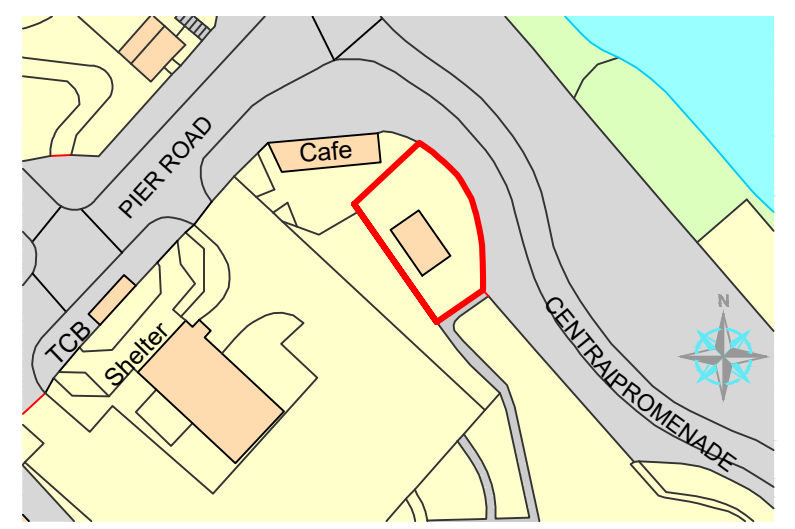

EXISTING SITE PLAN @1:1250

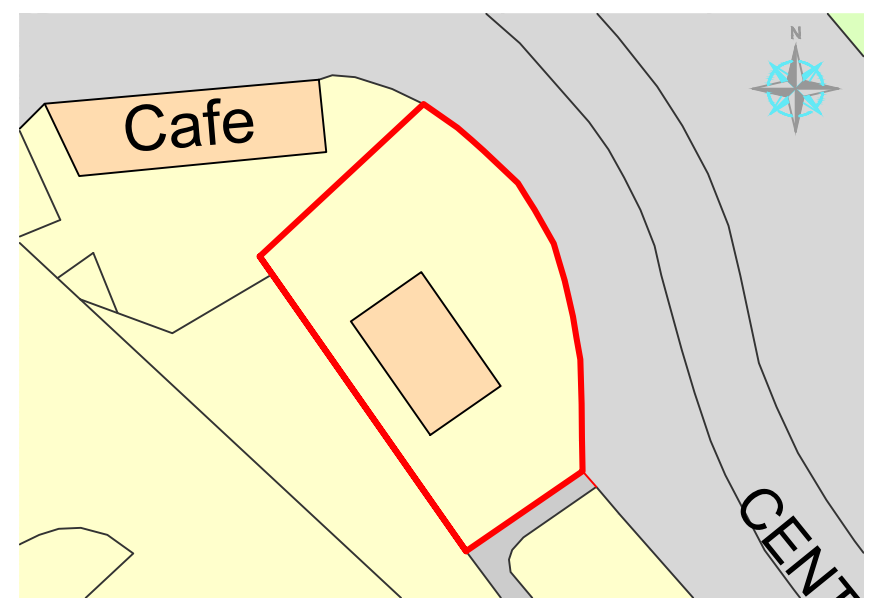

EXISTING BLOCK PLAN @1:500

--	--	--	--	--	--

DRAWING STATUS: PLANNING

wsp
8 First Street, Manchester, M15 4RP UK
T+ 44 (0) 161 200 5000
wsp.com

CLIENT: MARITIME & COASTGUARD AGENCY

ARCHITECT: N/A

SITE/PROJECT: MCA-WITHERNSEA HU192JS

TITLE: EXISTING-PLANS-&ELEVATIONS

SCALE @ AS:	CHECKED:	APPROVED:
ON_DRAWING	GH	JH
PROJECT NO:	DESIGNED:	DRAWN:
70050786-120	MAM	MAM
		DATE:
		30/11/2020

DRAWING No: 70050786-120-001 REV: 000

© WSP UK Ltd

File name: \\UK.WSPGROUP.COM\CENTRAL_DATA\PROJECTS\70050786-120\WITHERNSEA\WITHERNSEA\DRAWINGS\11\DWG_001.dwg, printed on 15/11/2020 10:55:05, by: helen.guth