



Ash

Fatsia Japonica

Japanese maple

Rear Garden

Conservatory

Kitchen

Living Room

Access to attic

Bathroom

Storage

Bedroom 3

No.71

Side Garden

MH

AC

Bedroom 2

Hall

Bedroom 1

Garage




3714

Skylight above Velux (120150)

1.8m high Hedge

2937


500

-  Existing Wall
-  Wall/partition to be removed
-  Proposed wall/partition

- Notes
- 1- This drawing is not for construction
 - 2- All Dimension are in millimeters
 - 3- Dimensions are not to be scaled directly from drawings
 - 4- All dimensions are to be checked on site and the Architect is to be inform of any discrepancies before construction commences
 - 5- All references to drawings refer to current revision of that drawing
 - 6- The Copyright of this drawing belongs to Architectural Design Point Limited.

PROPOSED GROUND FLOOR PLAN

GIA: 126.3m²

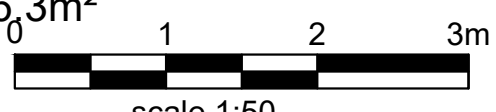

Rev.	Date	Revisions		
FOR PLANNING			Client	Ms. Aylin Can
ARCHITECTURAL DESIGN POINT			Project	73 Trafford Gate, Potters Bar, EN6 1PR
8-10 Silver Street, Enfield, EN1 3ED			Scale	1/50@A3
Office: 0208 367 7479			Date	01/2021
Tel: 0796 029 9656			Drawn By	LC
Email: info@adplondon.co.uk			Checked By	H.C
Project No.		Drawing No.		Revision
210112-01		A104		-
Drawing title				
Proposed Ground Floor Plan				



Rear Garden

Roof Slope

Roof Slope

Flat Roof

Flat Roof

Roof Slope

Side Garden

MH

Roof Slope

Roof Slope

Roof Slope

Solar Panels




A

A


Flat Roof

Flat Roof

Solar Panels

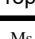-  Existing Wall
-  Wall/partition to be removed
-  Proposed wall/partition

PROPOSED ROOF PLAN


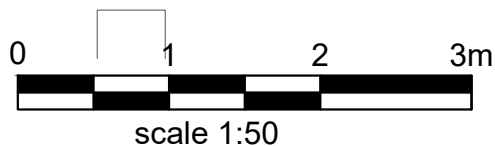


- Notes
- 1- This drawing is not for construction
 - 2- All Dimension are in millimeters
 - 3- Dimensions are not to be scaled directly from drawings
 - 4- All dimensions are to be checked on site and the Architect is to be inform of any discrepancies before construction commences
 - 5- All references to drawings refer to current revision of that drawing
 - 6- The Copyright of this drawing belongs to Architectural Design Point Limited.

Rev.	Date	Revisions
FOR PLANNING		
ARCHITECTURAL DESIGN POINT		
8-10 Silver Street, Enfield, EN1 3ED		
Office: 0208 367 7479		
Tel: 0796 029 9656		
Email: info@adplondon.co.uk		

Client	Ms. Aylin Can	
Project	73 Stafford Gate, Potters Bar, EN6 1PR	
Scale	1/50@A3	Date 01/2021
Drawn By	LC	Checked By H.C
Project No.	210112-01	Drawing No. A105
Drawing title		Revision -
Proposed Roof Plan		

- Notes
- 1- This drawing is not for construction
 - 2- All Dimension are in millimeters
 - 3- Dimensions are not to be scaled directly from drawings
 - 4- All dimensions are to be checked on site and the Architect is to be inform of any discrepancies before construction commences
 - 5- All references to drawings refer to current revision of that drawing
 - 6- The Copyright of this drawing belongs to Architectural Design Point Limited.

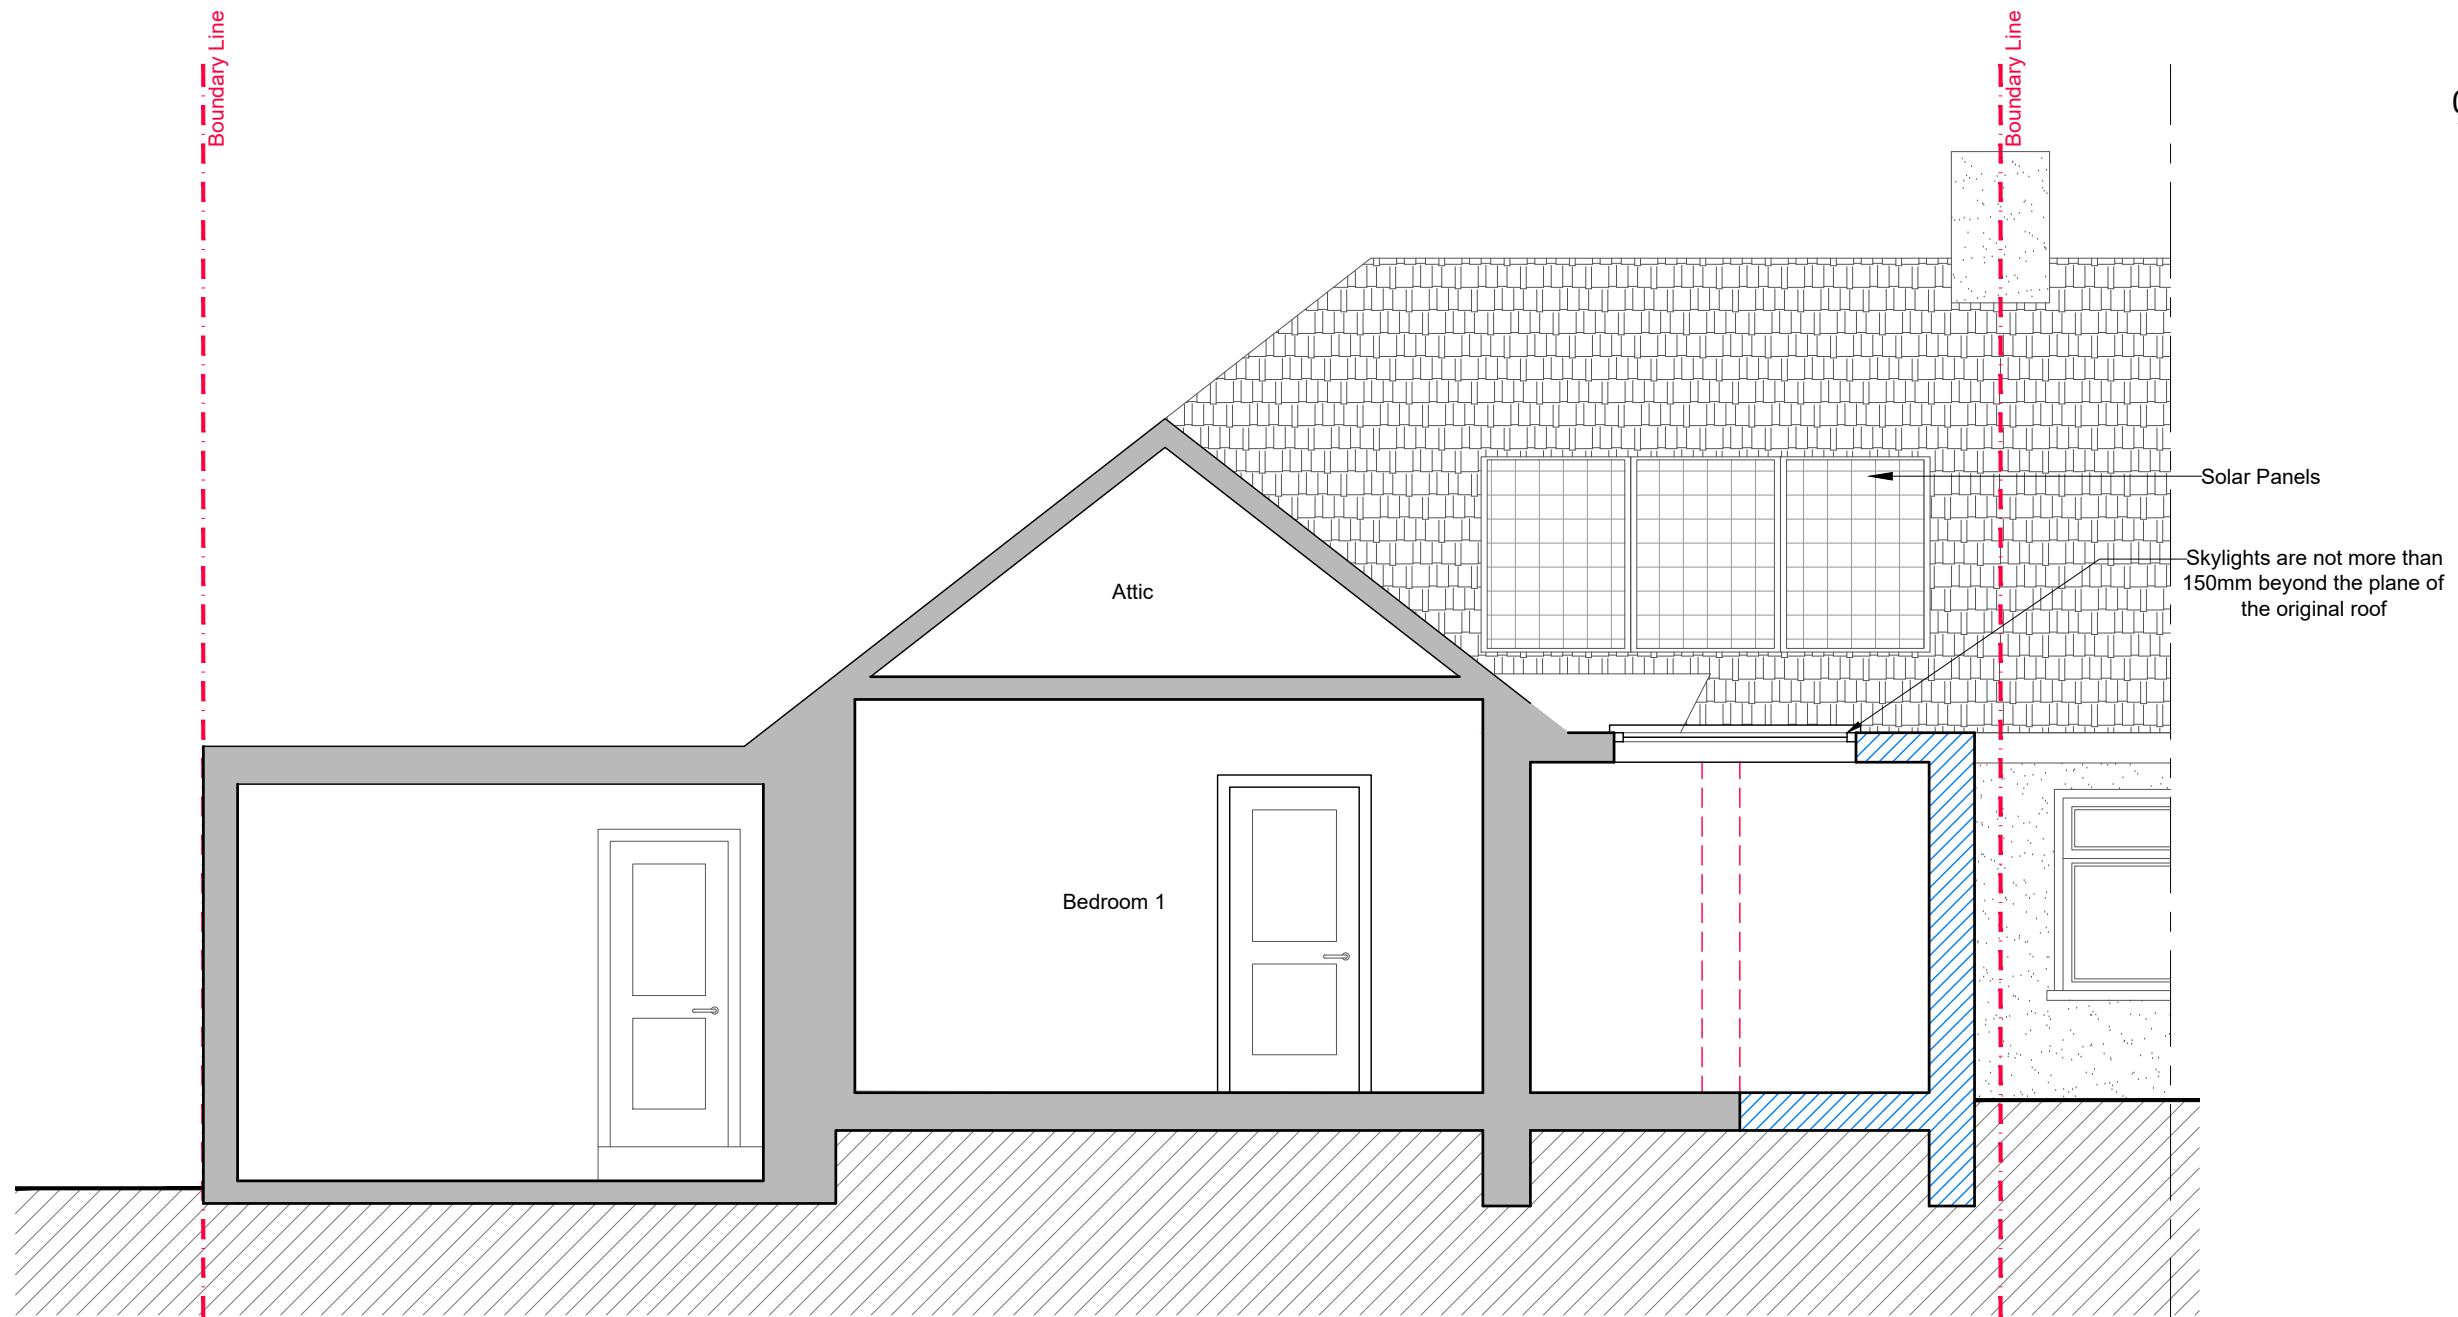
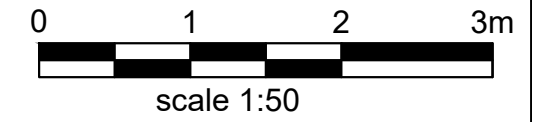


PROPOSED SECTION AA

- Existing Wall
- Wall/partition to be removed
- Proposed wall/partition

Rev.	Date	Revisions
FOR PLANNING		
ARCHITECTURAL DESIGN POINT 8-10 Silver Street, Enfield, EN1 3ED Office: 0208 367 7479 Tel: 0796 029 9656 Email: info@adplondon.co.uk		
Client		Ms. Aylin Can
Project		73 Trafford Gate, Potters Bar, EN6 1PR
Scale	1/50@A3	Date 01/2021
Drawn By	I.C	Checked By H.C
Project No.	210112-01	Drawing No. A106
Drawing title		Proposed Section BB



- Notes
- 1- This drawing is not for construction
 - 2- All Dimension are in millimeters
 - 3- Dimensions are not to be scaled directly from drawings
 - 4- All dimensions are to be checked on site and the Architect is to be inform of any discrepancies before construction commences
 - 5- All references to drawings refer to current revision of that drawing
 - 6- The Copyright of this drawing belongs to Architectural Design Point Limited.

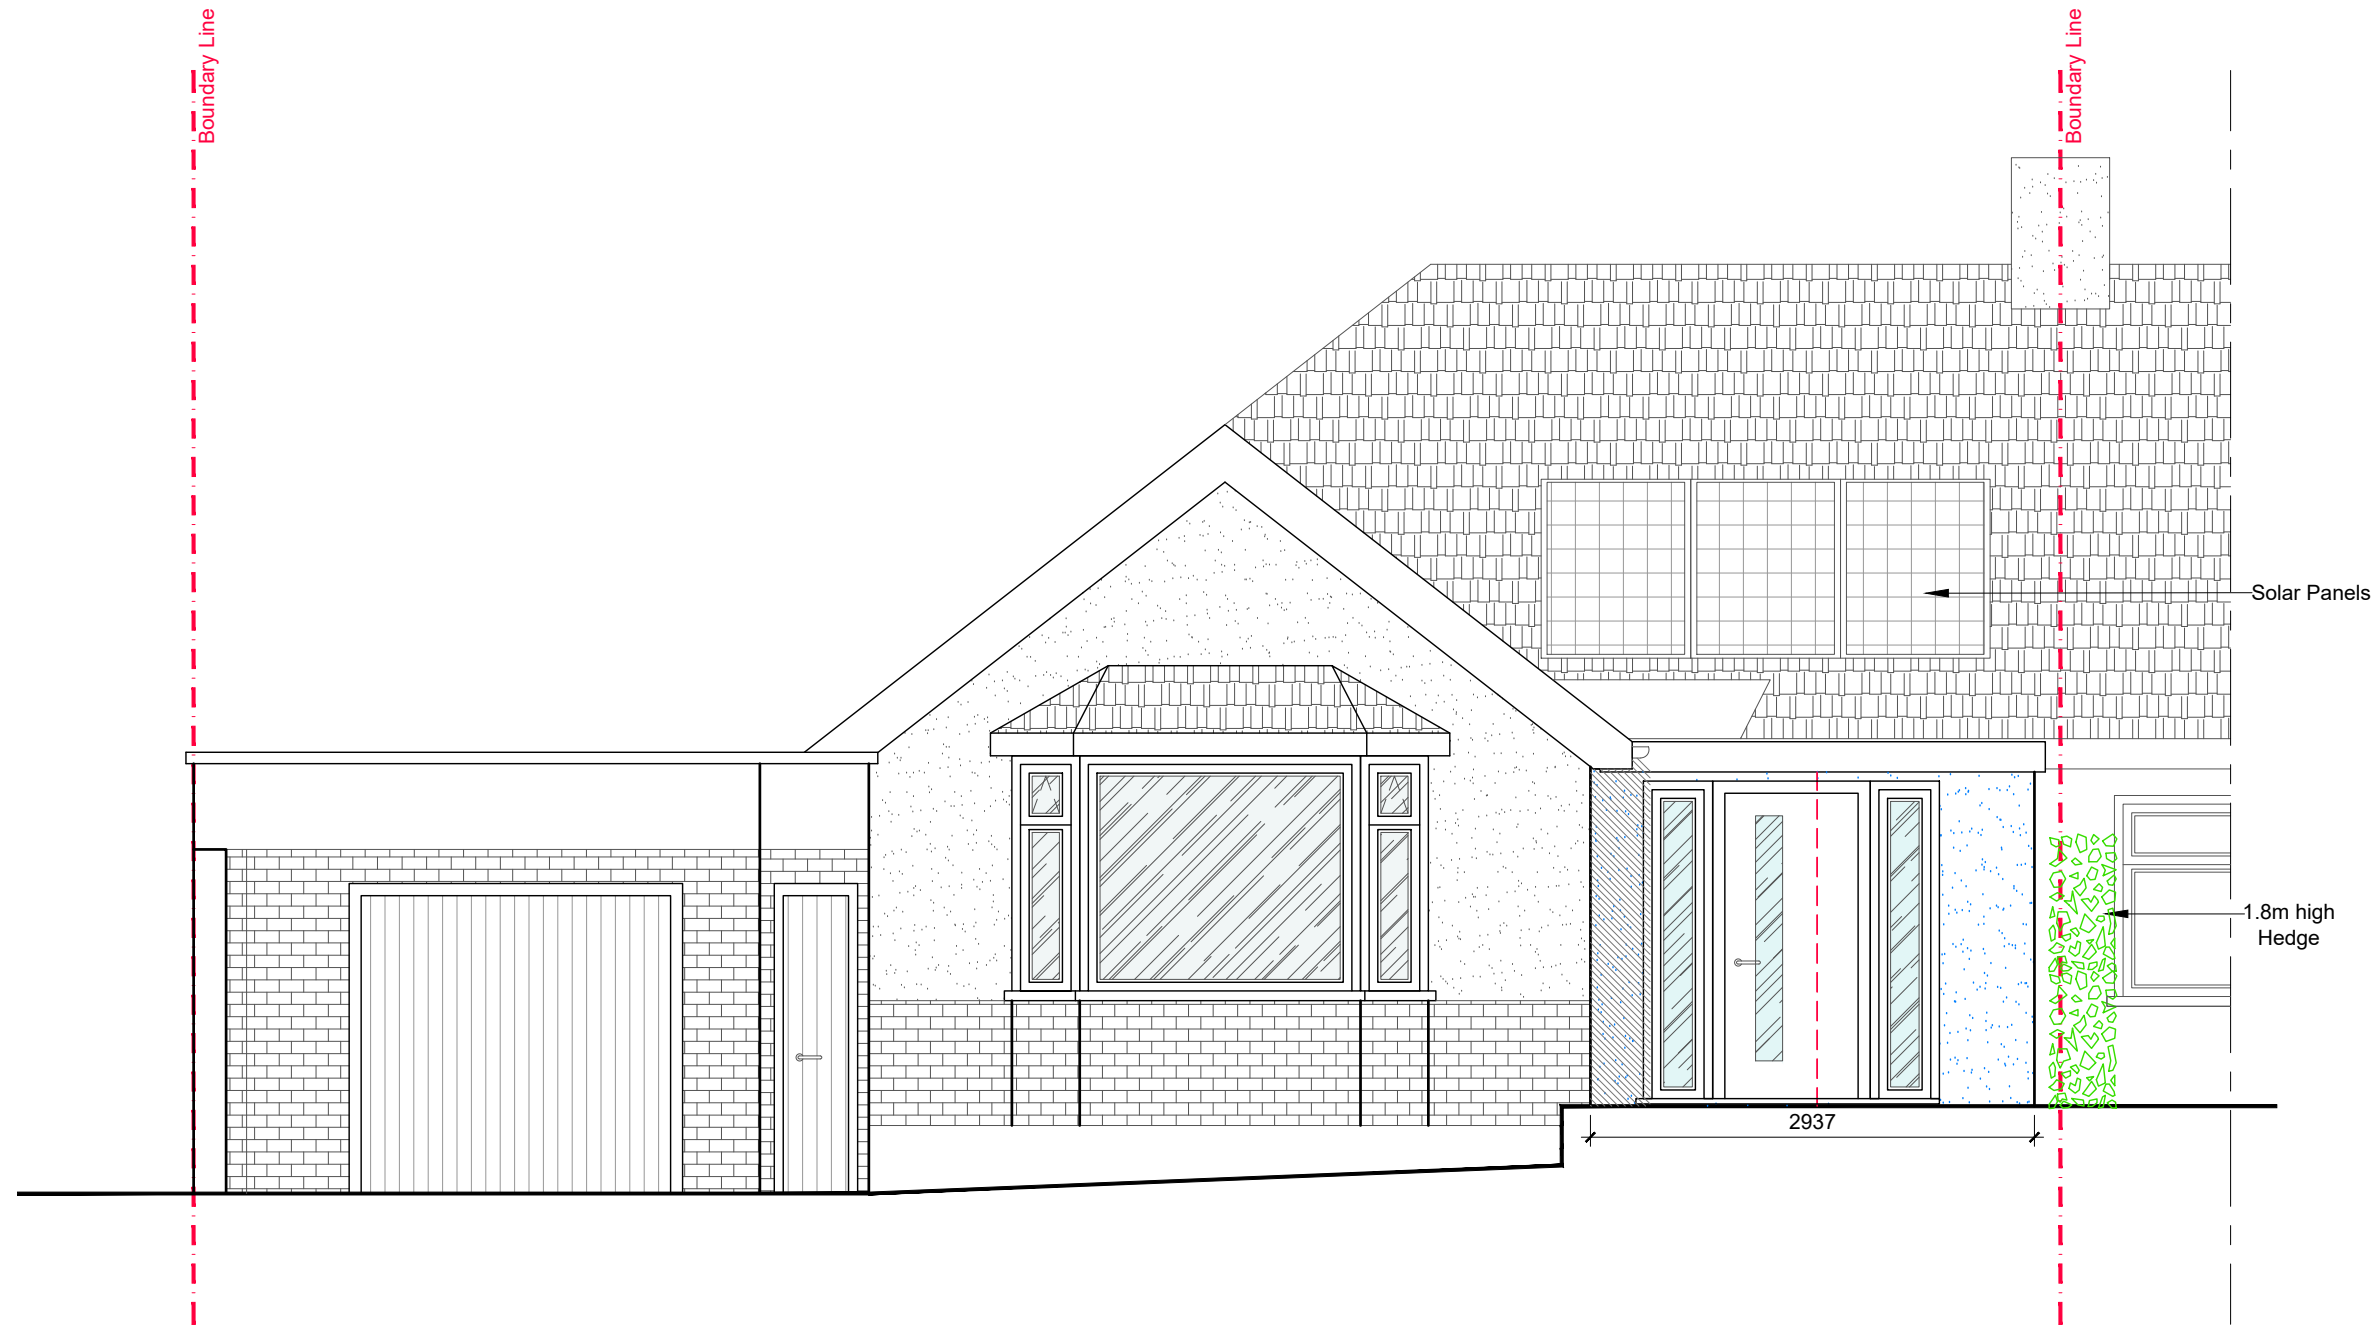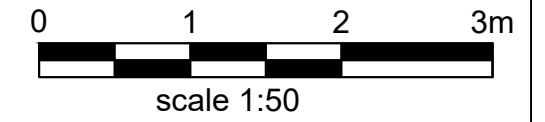

PROPOSED FRONT ELEVATION

Rev.	Date	Revisions
FOR PLANNING		
 ARCHITECTURAL DESIGN POINT 8-10 Silver Street, Enfield, EN1 3ED Office: 0208 367 7479 Tel: 0796 029 9656 Email: info@adplondon.co.uk		
Client	Ms. Aylin Can	
Project	73 Strafford Gate, Potters Bar, EN6 1PR	
Scale	1/50@A3	Date 01/2021
Drawn By	I.C	Checked By H.C
Project No.	210112-01	Drawing No. A107
Drawing title	Proposed Front Elevation	
		Revision -

- Notes
- 1- This drawing is not for construction
 - 2- All Dimension are in millimeters
 - 3- Dimensions are not to be scaled directly from drawings
 - 4- All dimensions are to be checked on site and the Architect is to be inform of any discrepancies before construction commences
 - 5- All references to drawings refer to current revision of that drawing
 - 6- The Copyright of this drawing belongs to Architectural Design Point Limited.

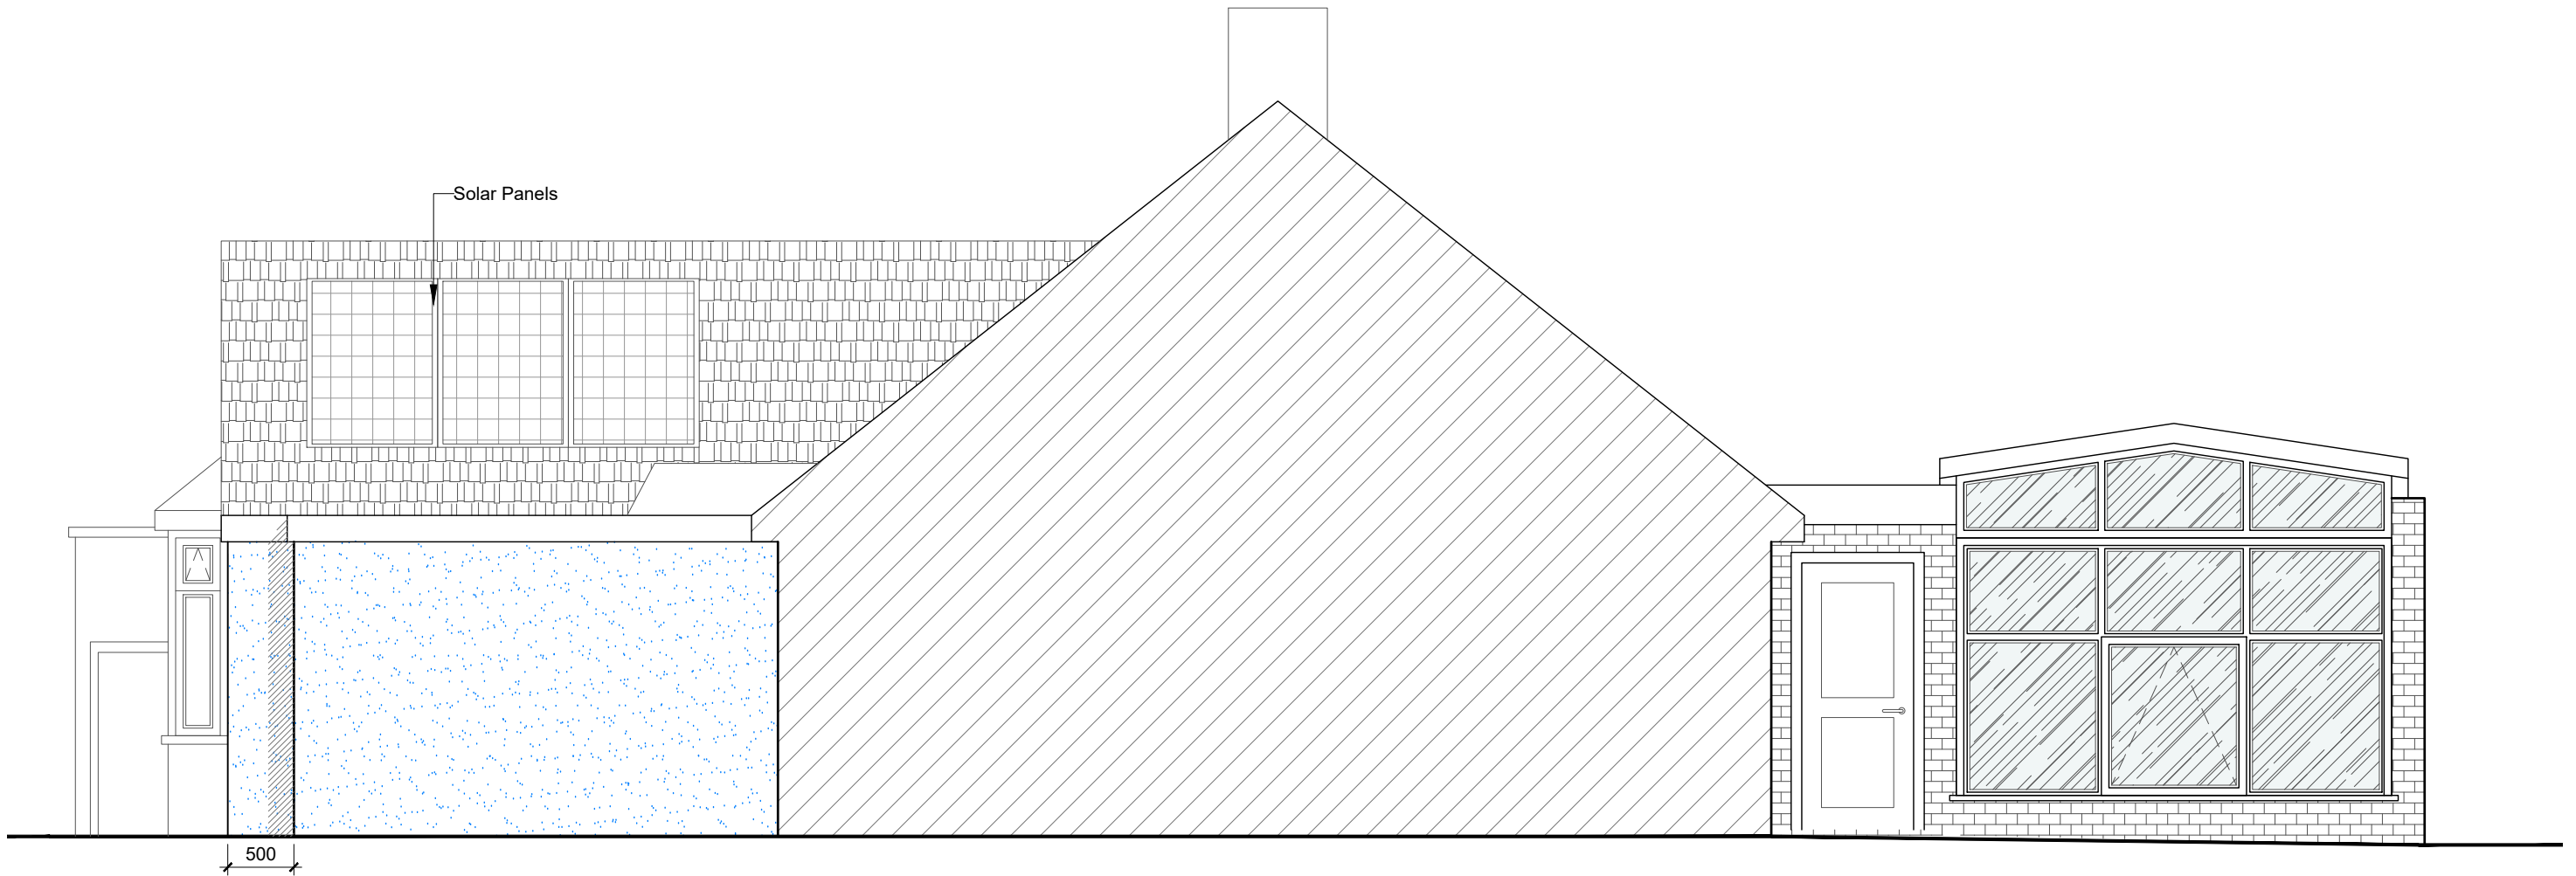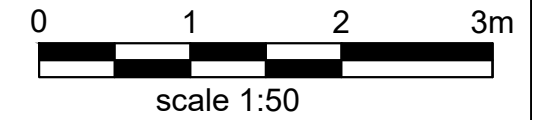

PROPOSED SIDE ELEVATION

Rev.	Date	Revisions
FOR PLANNING		
 ARCHITECTURAL DESIGN POINT 8-10 Silver Street, Enfield, EN1 3ED Office: 0208 367 7479 Tel: 0796 029 9656 Email: info@adplondon.co.uk		
Client	Ms. Aylin Can	
Project	73 Trafford Gate, Potters Bar, EN6 1PR	
Scale	1/50@A3	Date 01/2021
Drawn By	I.C	Checked By H.C
Project No.	Drawing No.	Revision
210112-01	A108	-
Drawing title		
Proposed Side Elevation		