



Existing Rear Elevation




Existing front elevation

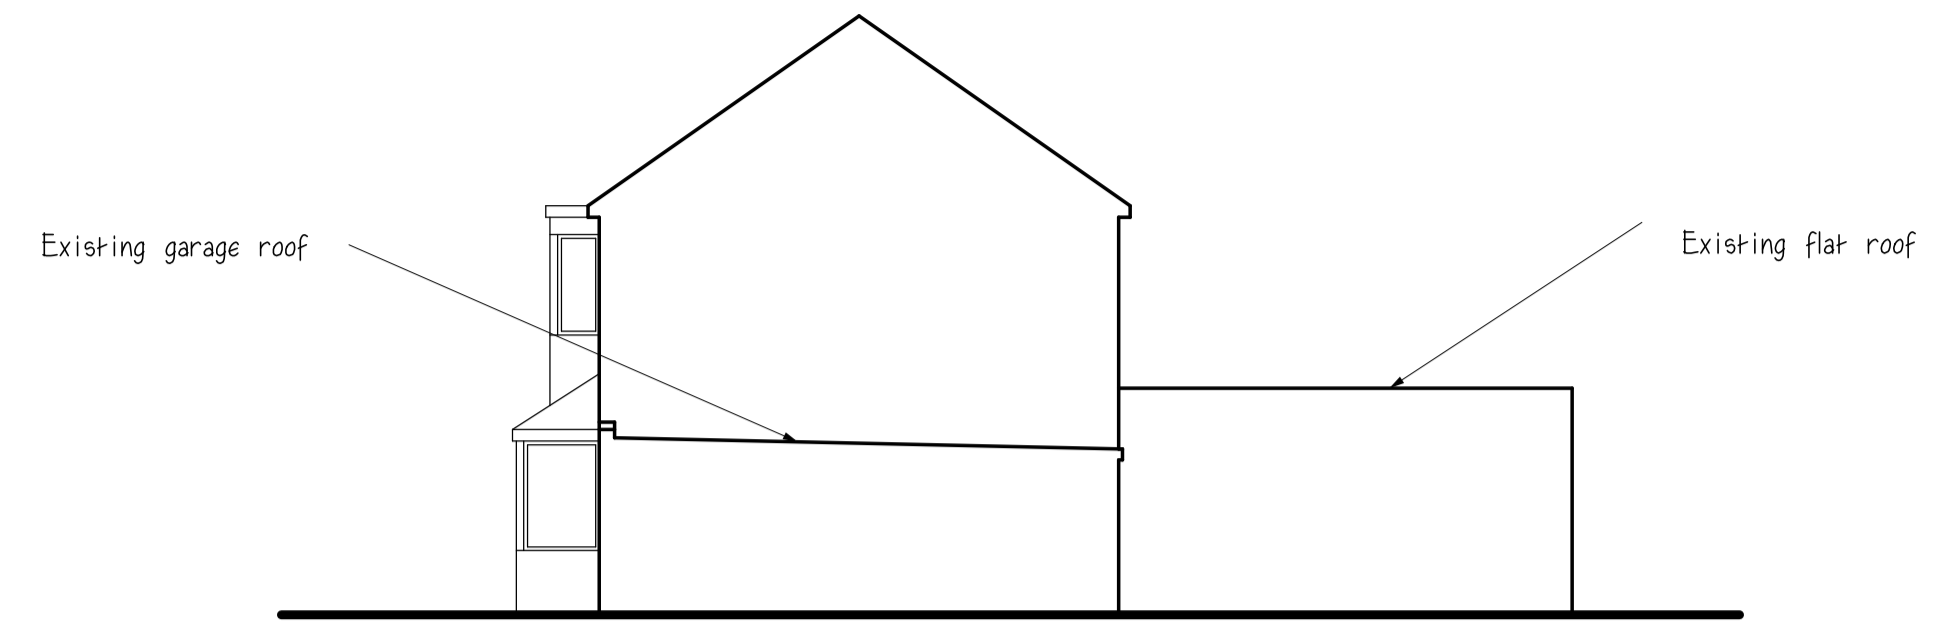

Existing Side Elevation

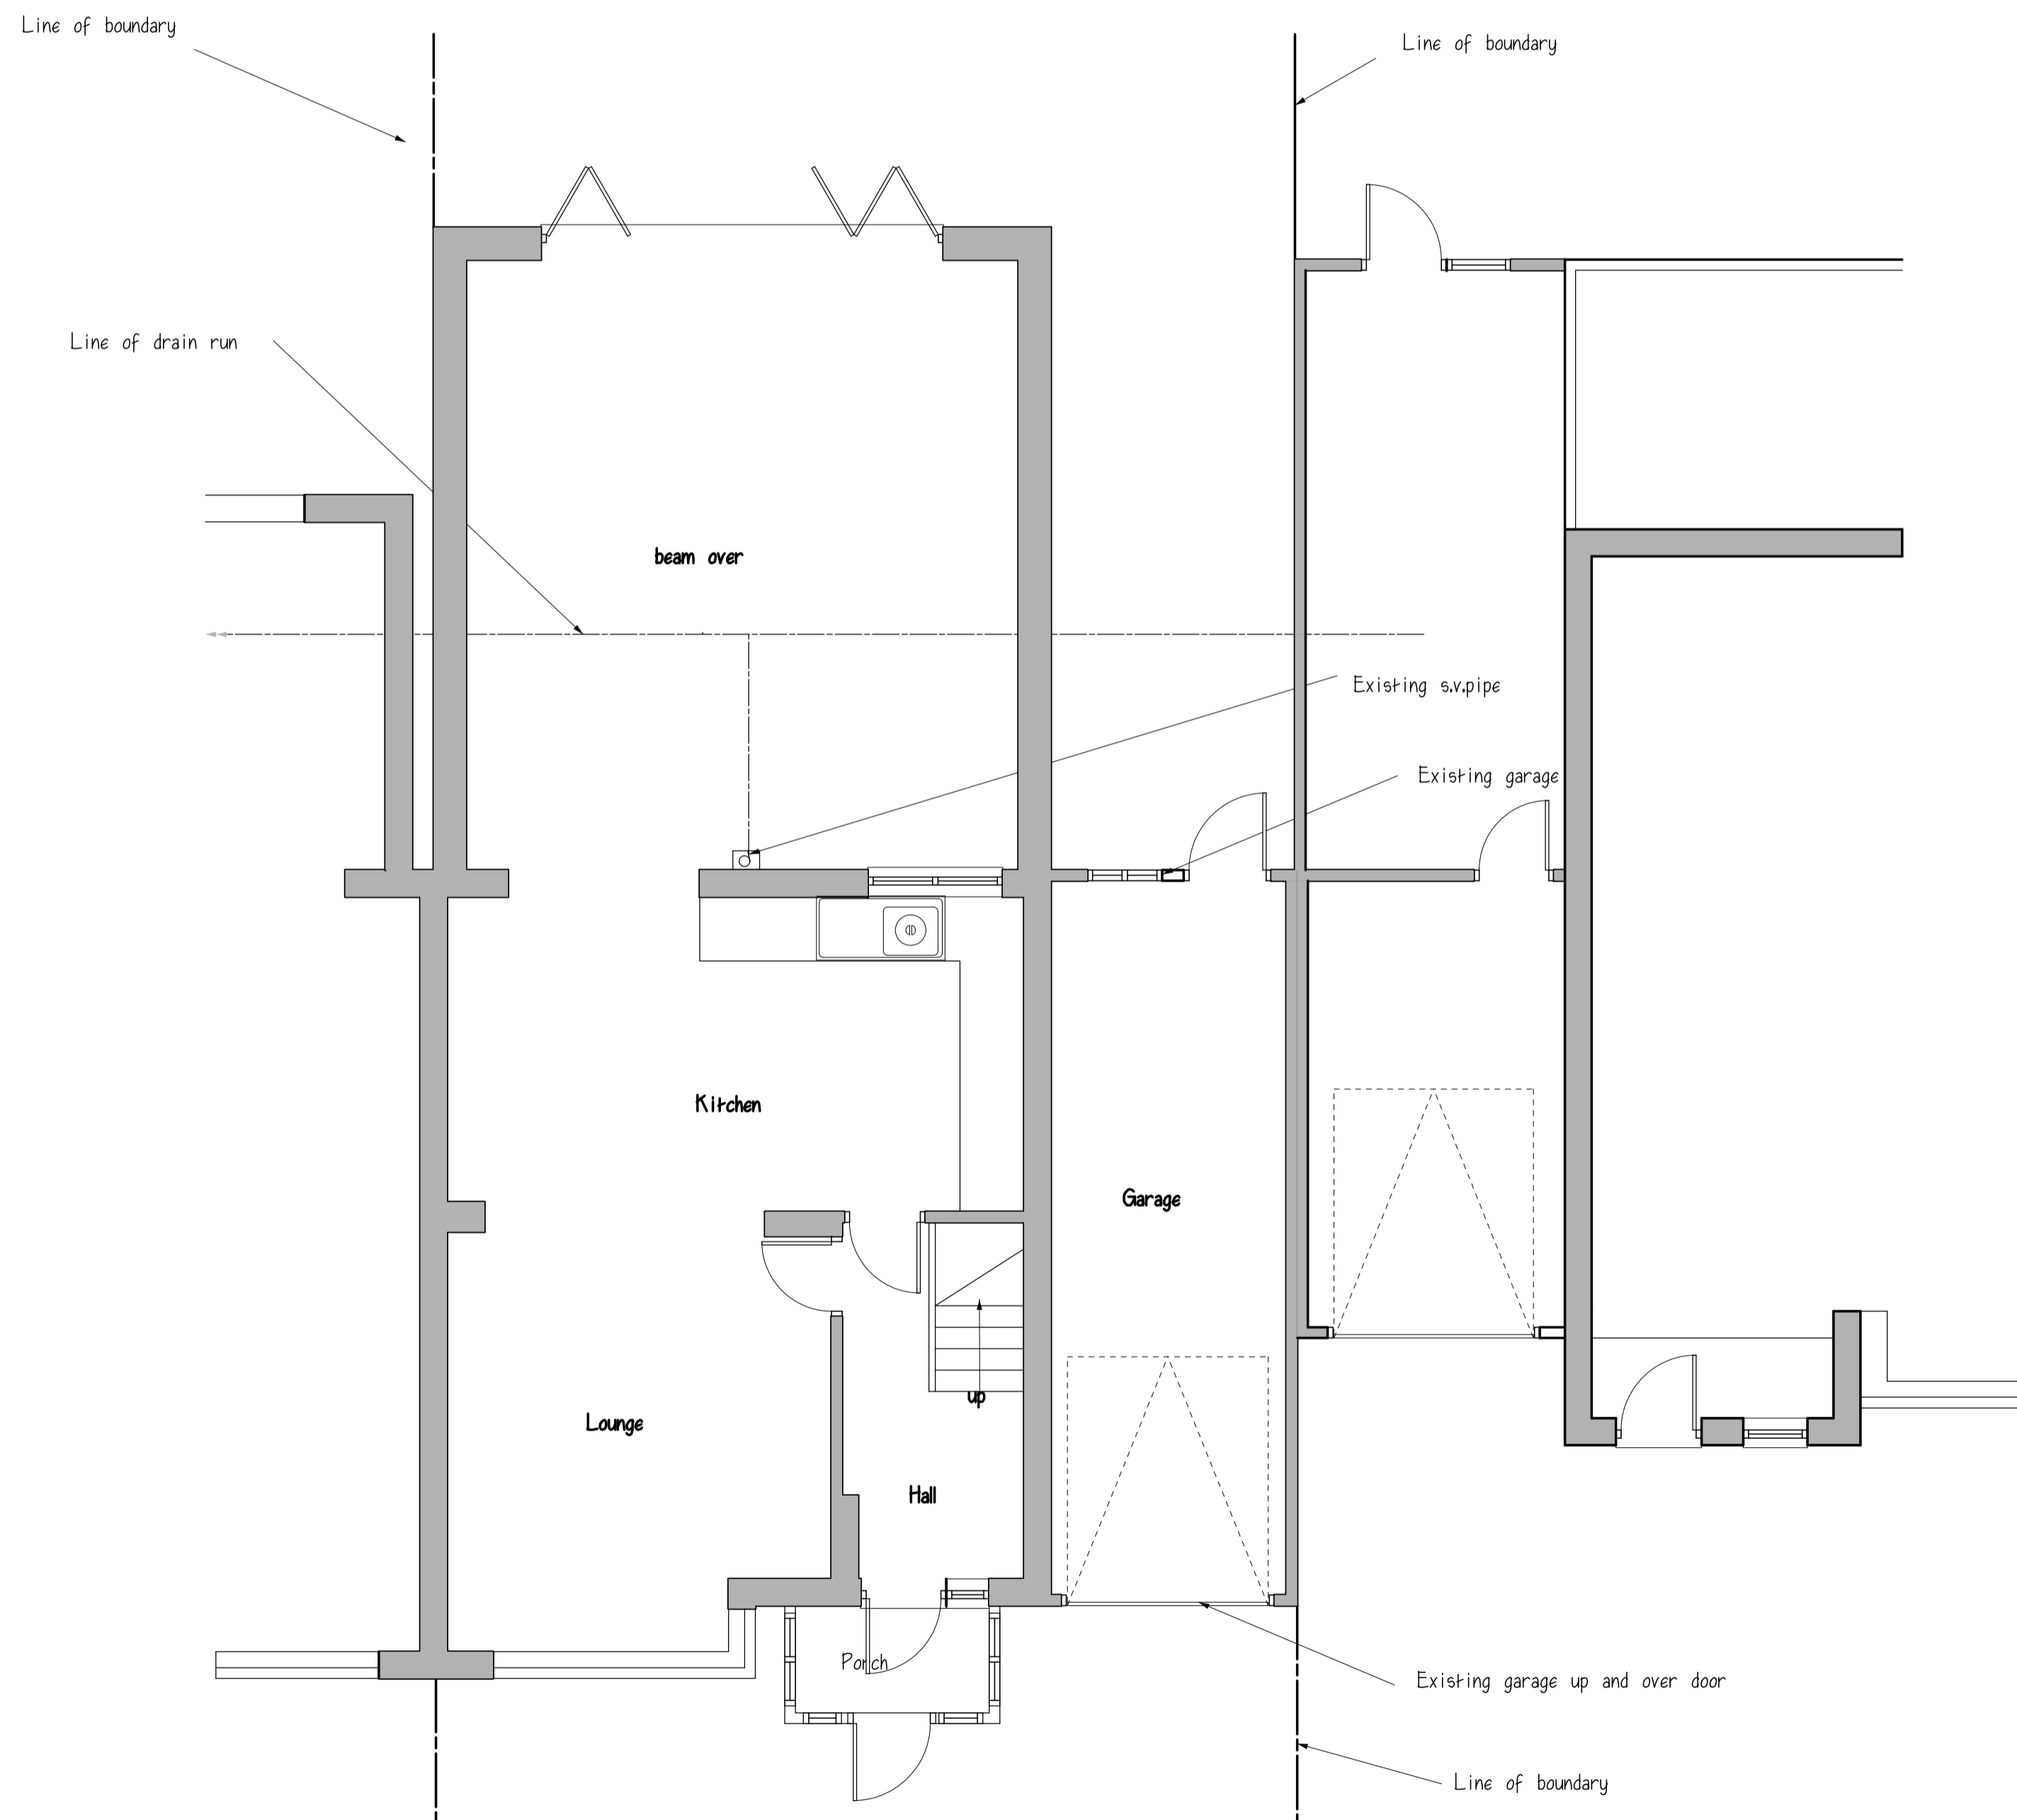

Existing Ground Floor Plan

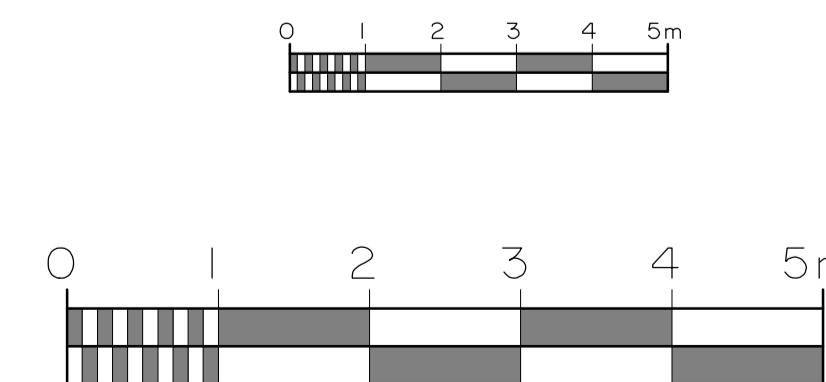

project: Existing Layout		
address: 23 Grays End Close, Grays, Essex.		
client:		
date: January 2021		
drg. no.: 6728/10 A		
scale: 1:50 & 1:100		
revisions		
A	windows shown on adjoining properties	feb 2021

Hutton Enterprises Ltd
 ARCHITECTURAL & SURVEYING
 CONSULTANTS
 tel: 01277 - 233041
 07836 - 277167