



west elevation


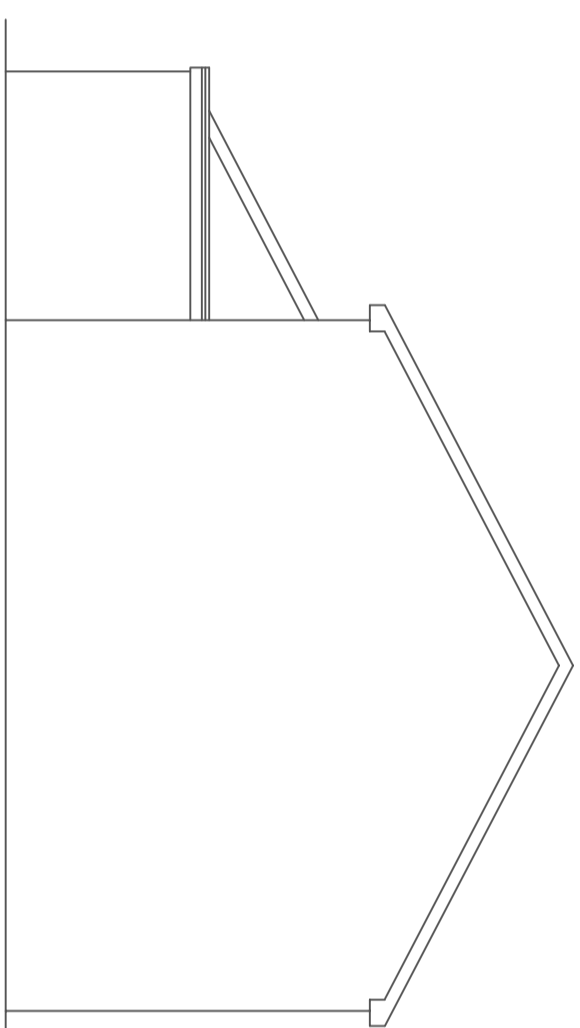


south elevation

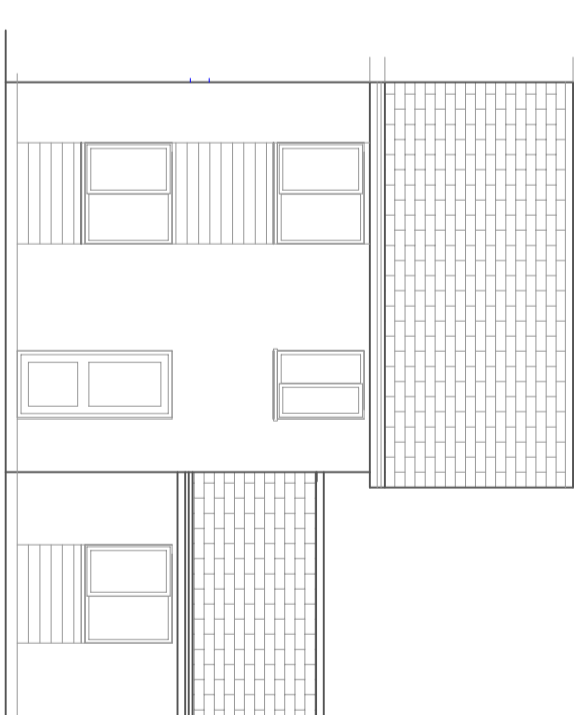


east elevation

proposed

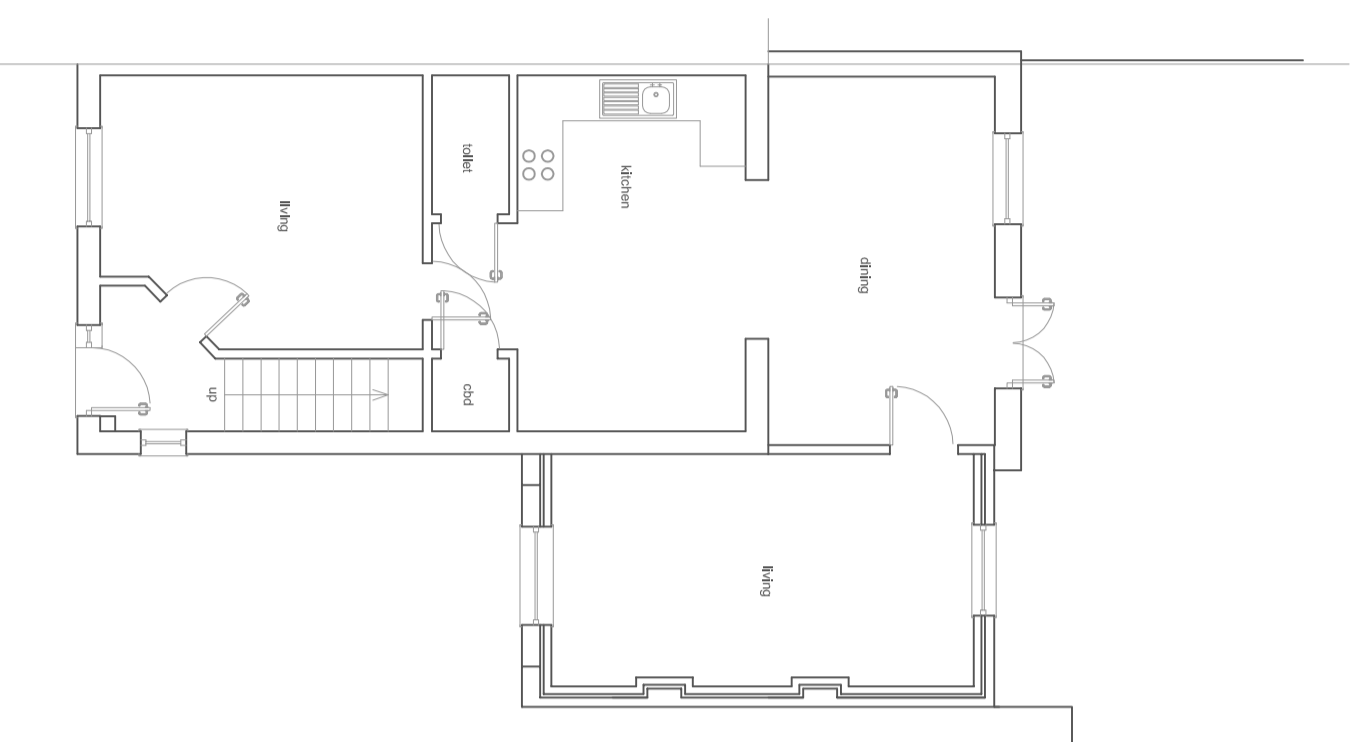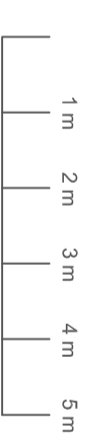

ground floor

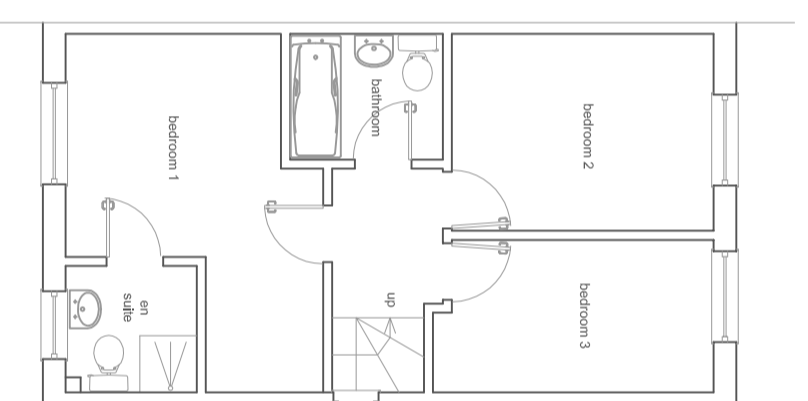

first floor

10 ambleside place
plymouth
devon
pl6 8en

planning application drawing only
variations to this drawing may require consent
from plymouth city council



newhousedesigns
8 bowden park road
crownhill
plymouth
pl6 5nr

www.newhousedesigns.co.uk
mail@newhousedesigns.co.uk

01752 298 137
drawing: proposed plans and elevations
drawn: pg
date: feb 2021
scale: 1:100 @ a2
copyright c