




Front Elevation
(Proposed)

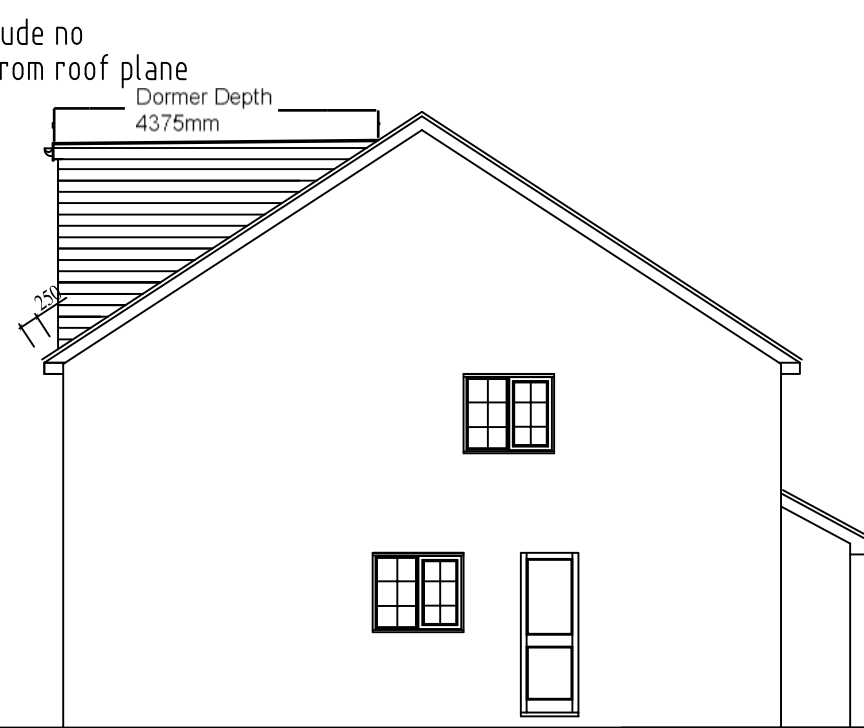


Side Elevation

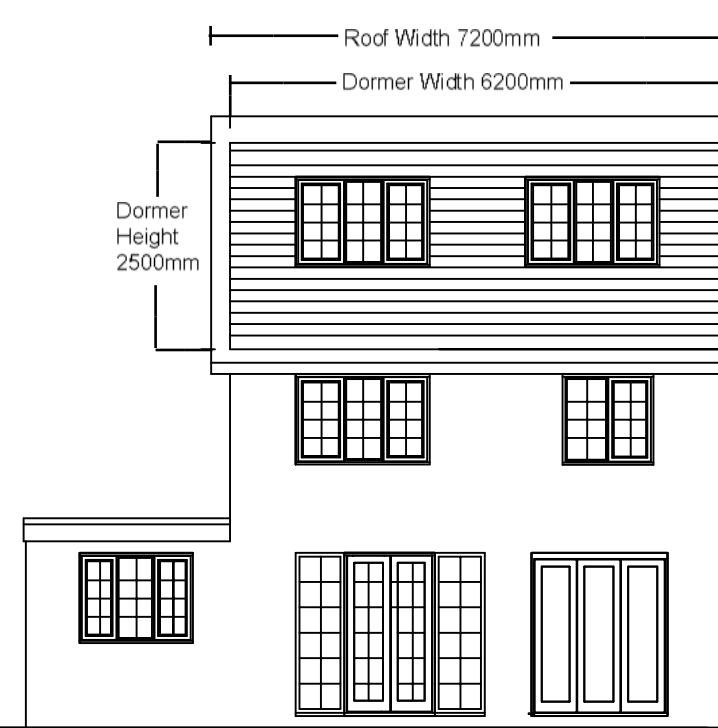


Rear Elevation

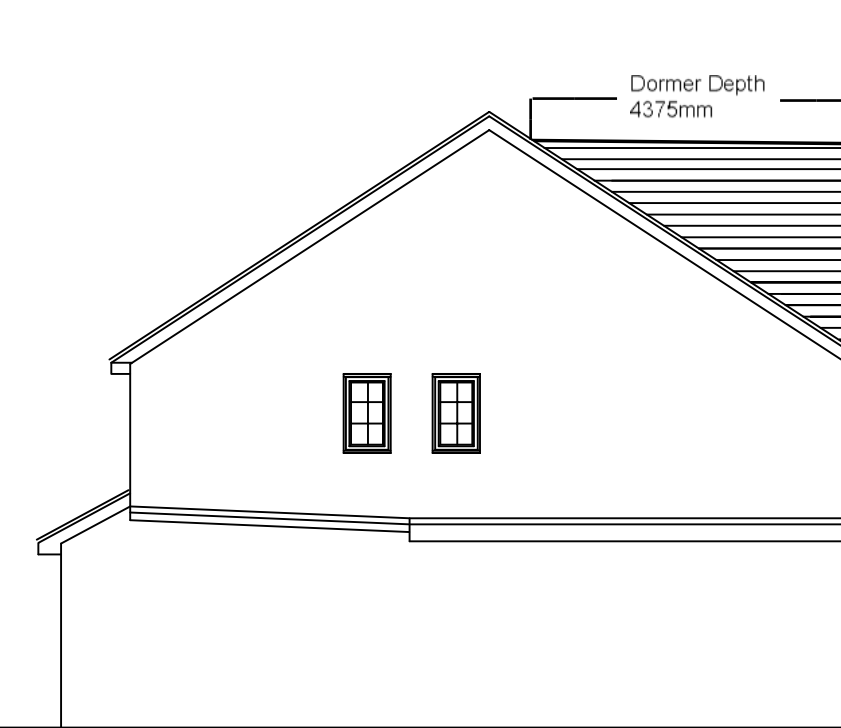

Side Elevation

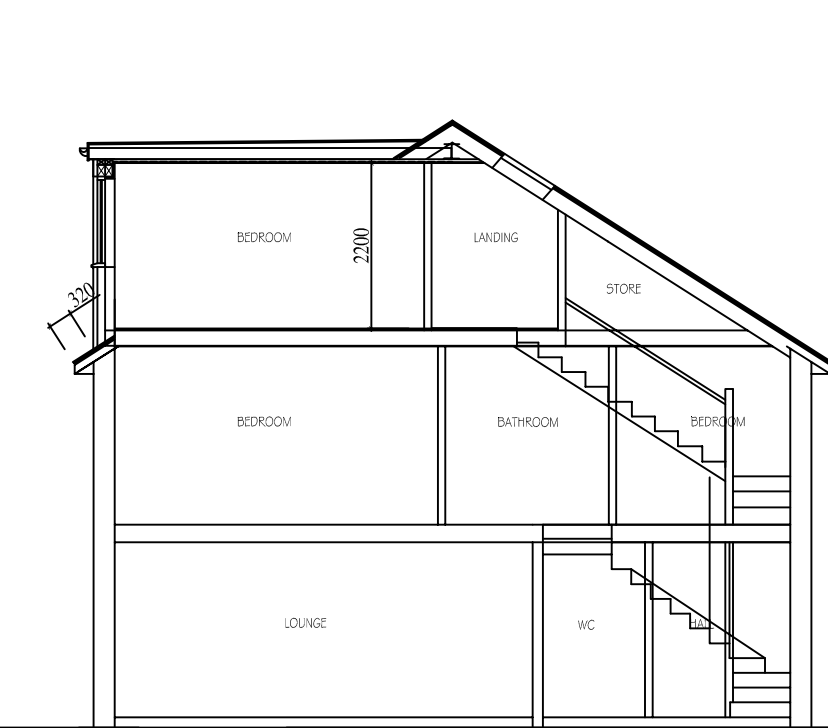

Section

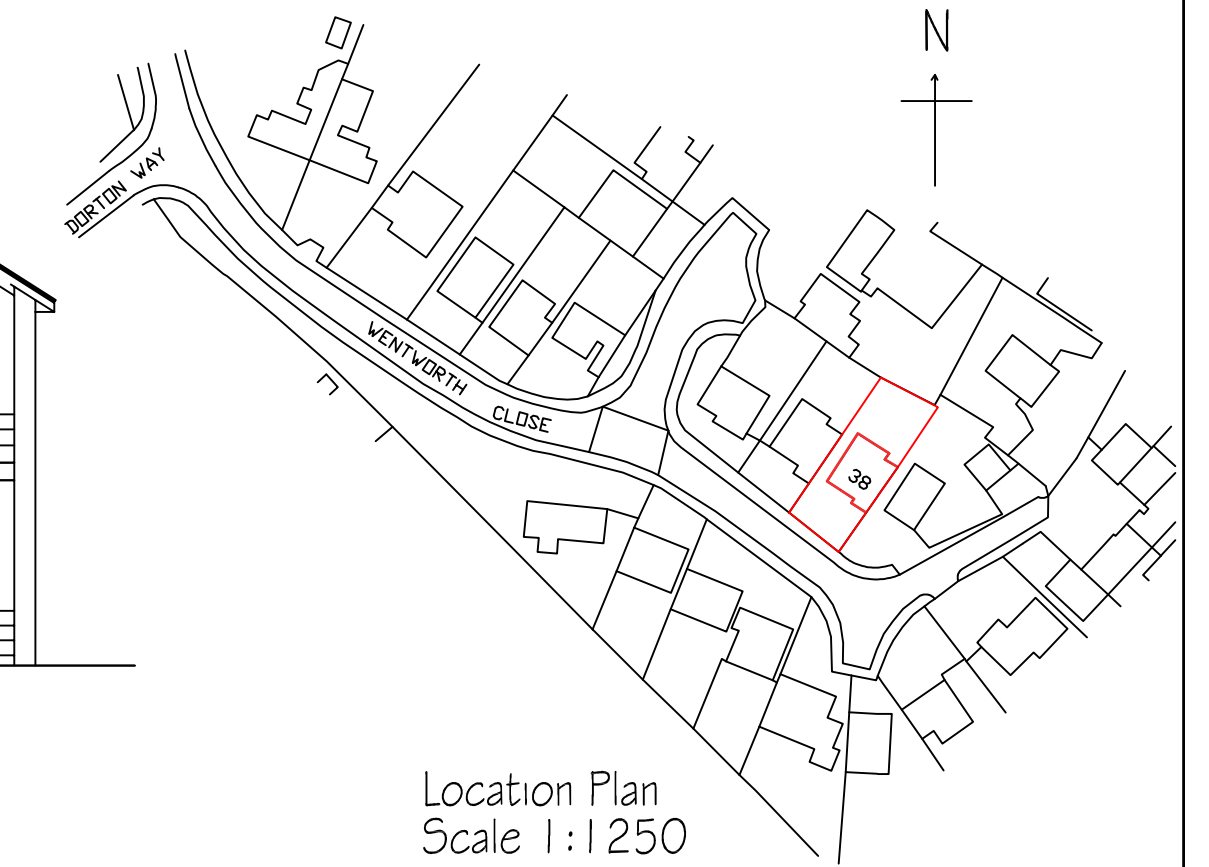

Front Elevation
(Existing)
Scale 1:100



Side Elevation

Material Schedule


Roof Dormer : Single ply membrane to flat roof
Elevations : Plain tiles to match main roof,
Windows : UPVC to match existing





Rear Elevation




Side Elevation

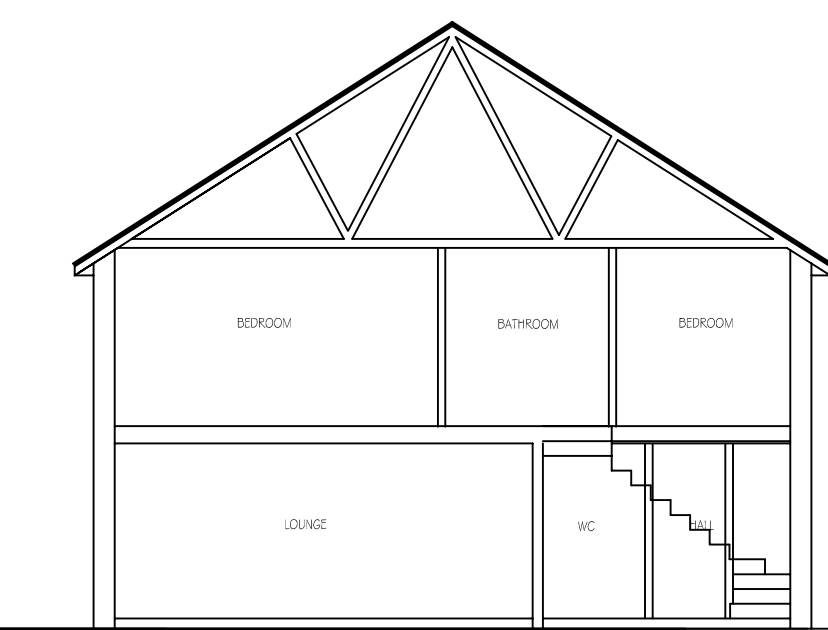


Section

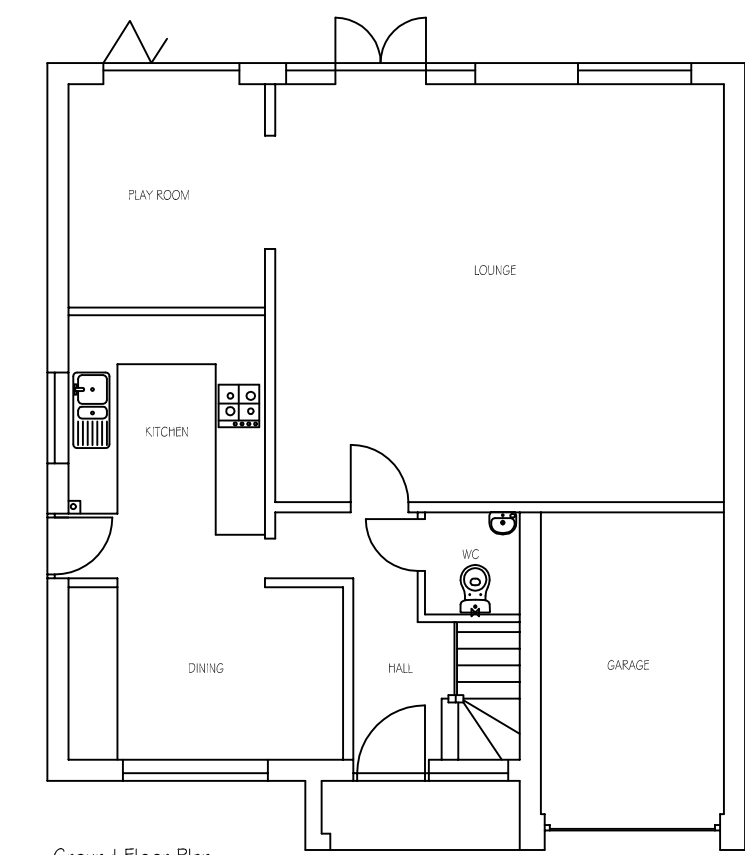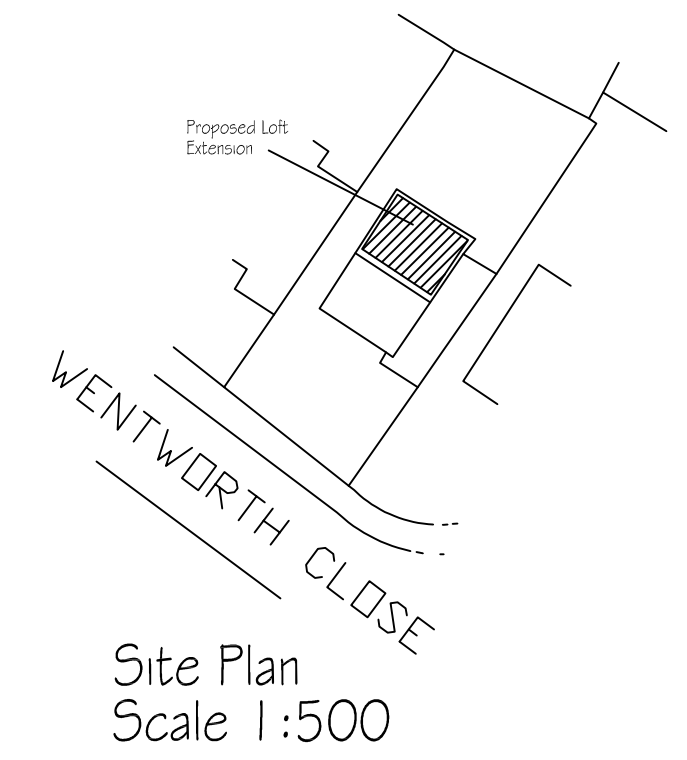


Ground Floor Plan
(Existing)
Scale 1:50

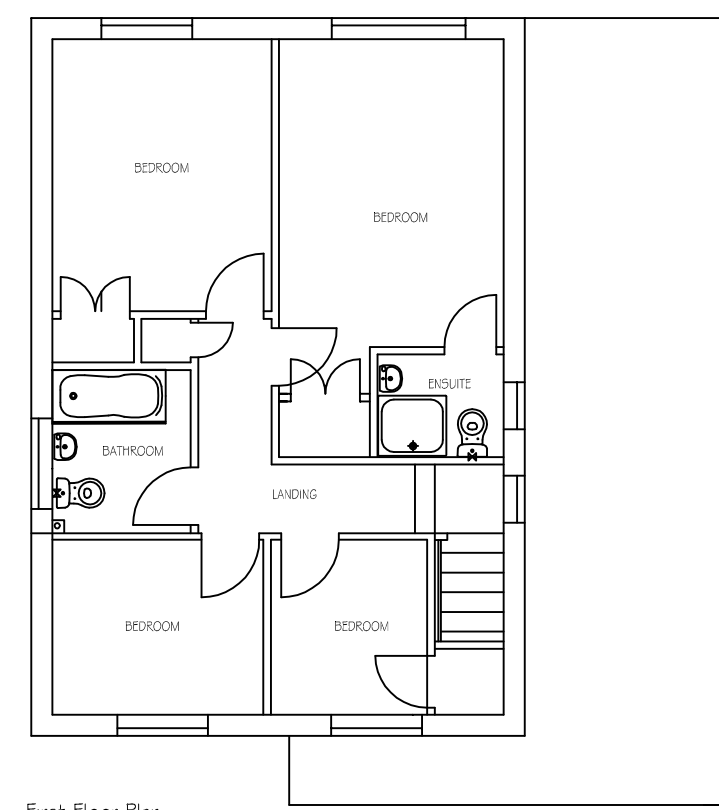

First Floor Plan

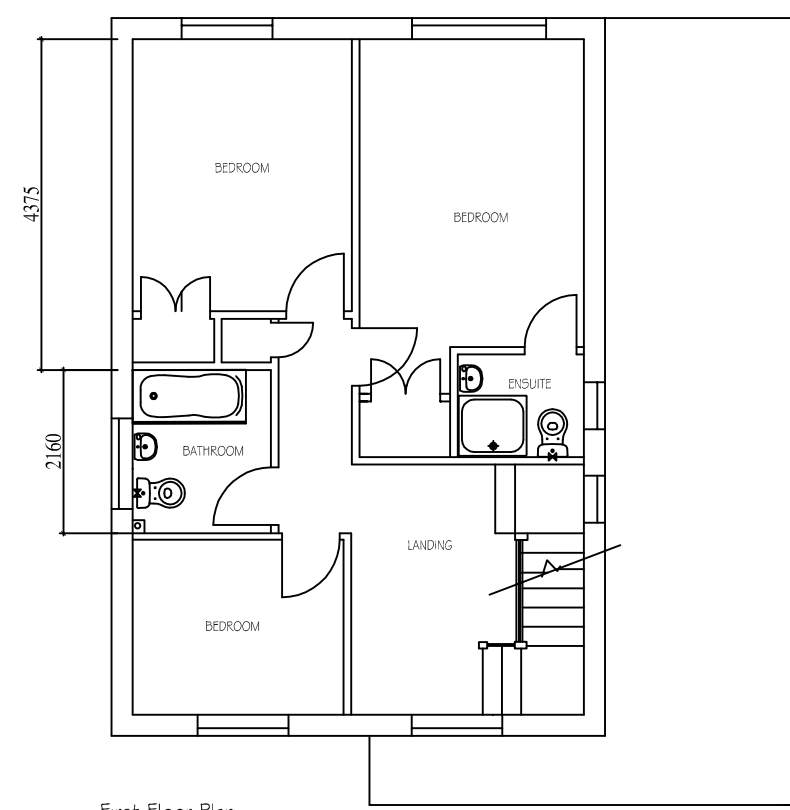

First Floor Plan
(Proposed)

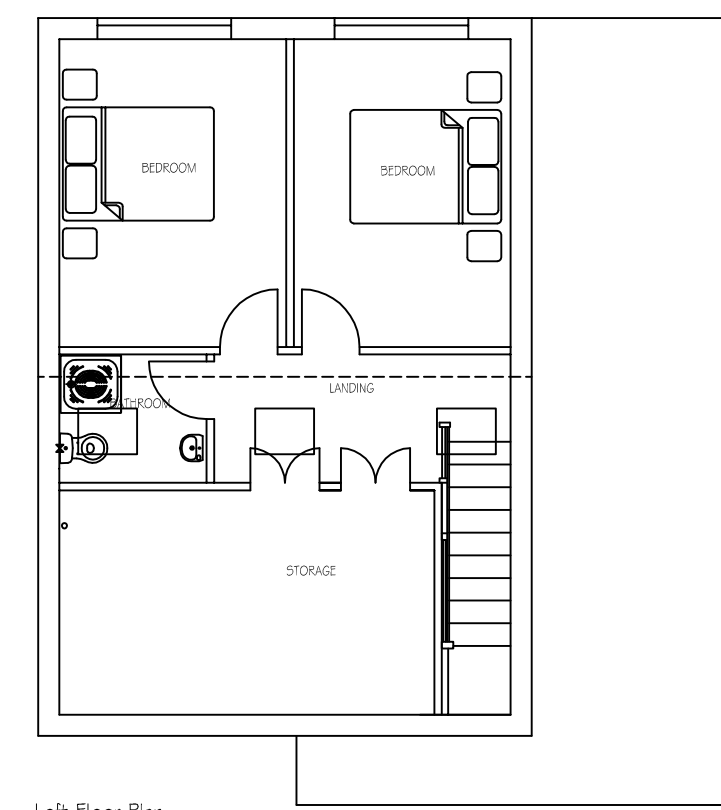

Loft Floor Plan
(Proposed)

SYMBOLS LEGEND:

Rev	Date	Item	By	Chk

Site 38 Wentworth Close, Ripley, Surrey, GU23 6DB			
Client Mr & Mrs A Hodgson			
Area :	Area :	Plot Numbers as:	Plot Numbers Handed:

Job No 1359	Drawing No 01	Revision No
Name Planning Drawing		
Scale As Shown	Description Loft Conversion	
Drawn by LM	Job No	Date October 2016

LMORGANS DESIGN SERVICES

TEL: 01932 765 644 / MOBILE 07710 508 748