



scale 1:50	1:100	1:500	1:1250
F.F. SIDE EXTENSION INCORPORATING TWO STOREY EXTENSION.			
F.F. REAR EXTENSION.			
4 BAYMANS WOOD			
SHENFIELD CM15 8BT			
GROUND FLOOR PLAN AS PROPOSED			
ROOF PLAN.			
BLOCK PLAN.			
LOCATION PLAN.			
BARRY J POWELL Architectural Technician 5 Riverside Chelmsford Essex CM2 6LL Tel: 01245-252752			
drawing 663/3 D 23/3/18			

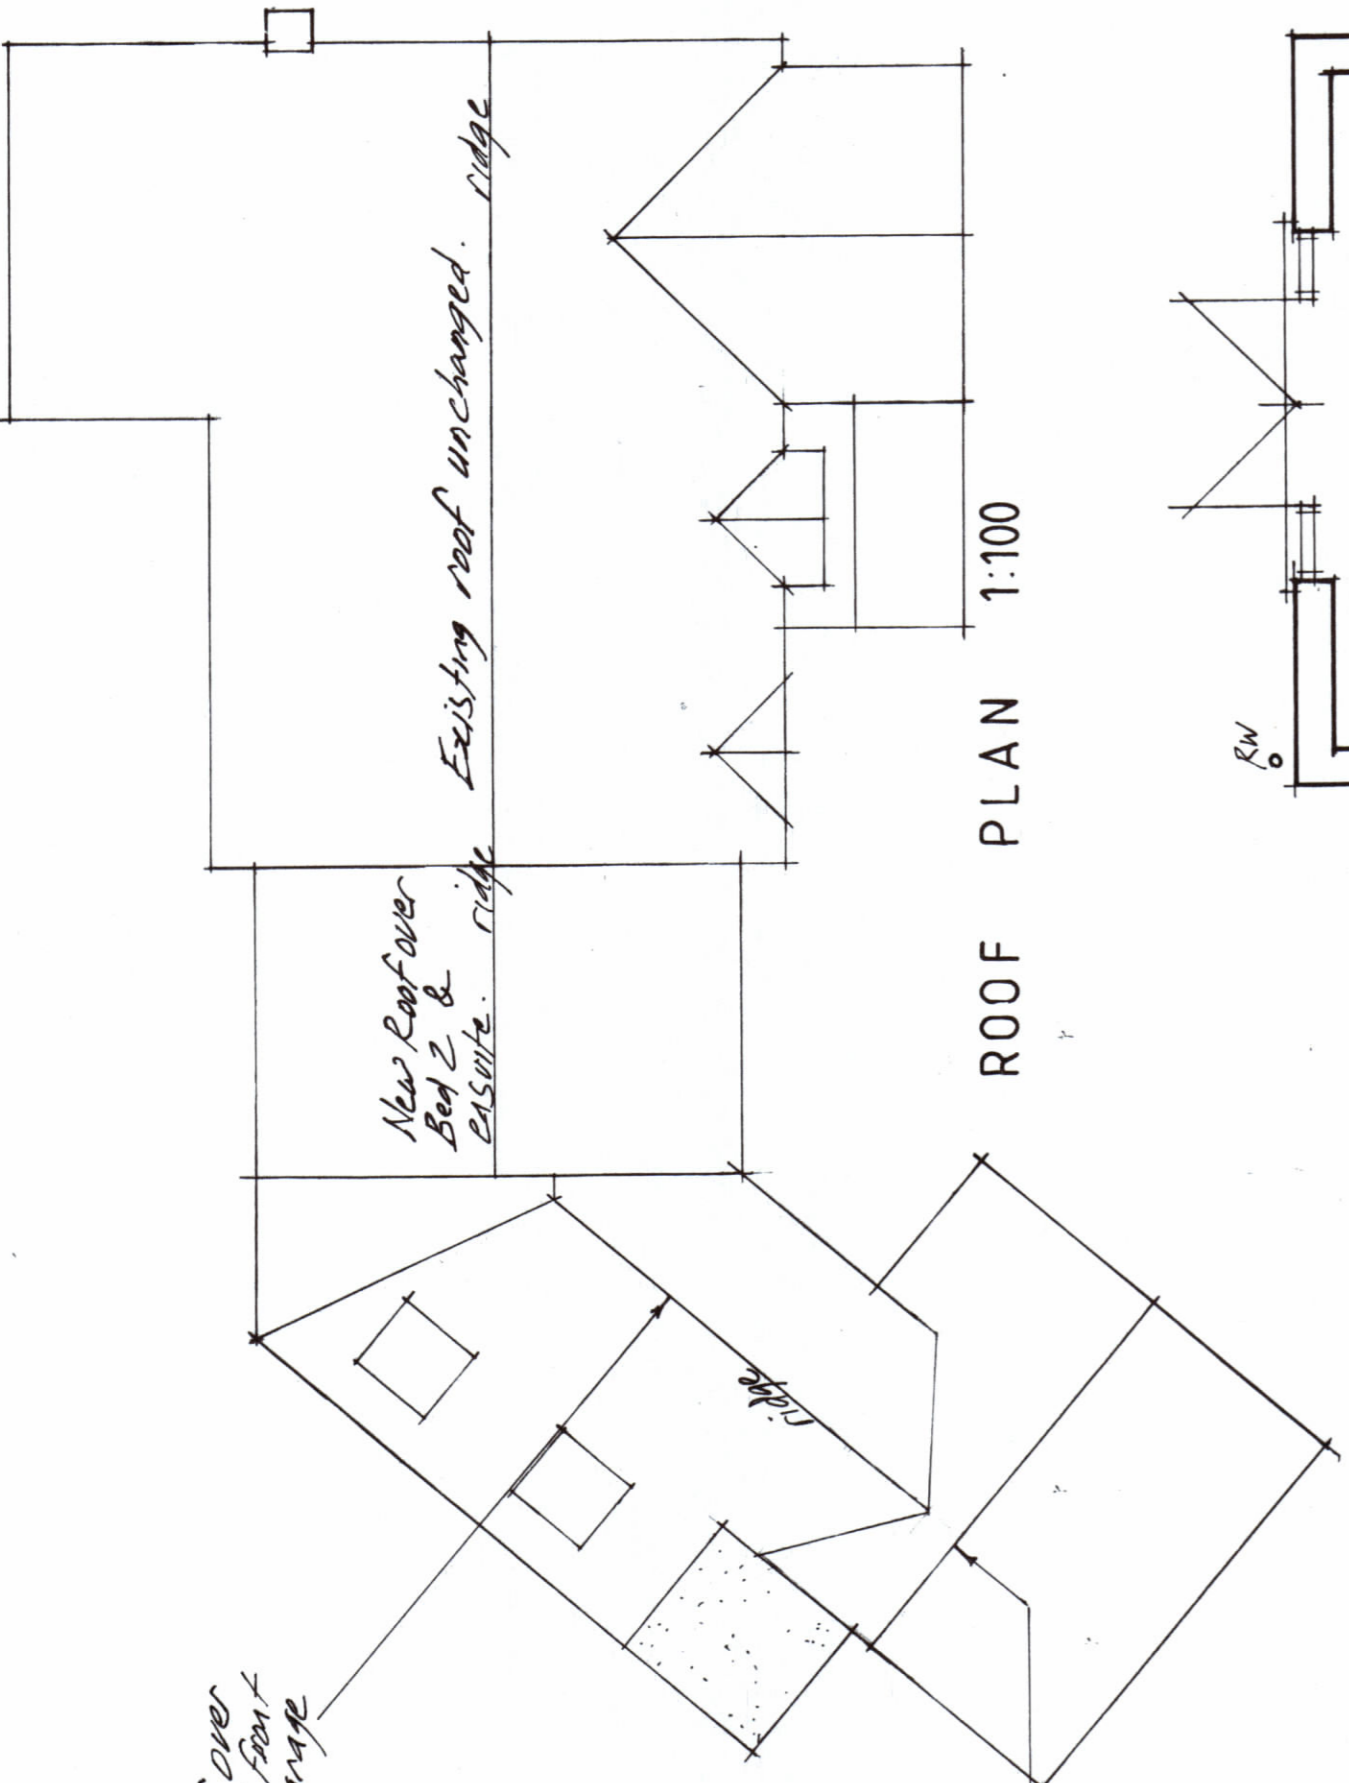

Raise ridge height of roof over Family Room to suit proposed front 2 storey staircase link to garage roof level accommodation.

Pitch of garage roof increased and ridge height raised from 5.14 to 6.84 so increase in height of 1.7m.

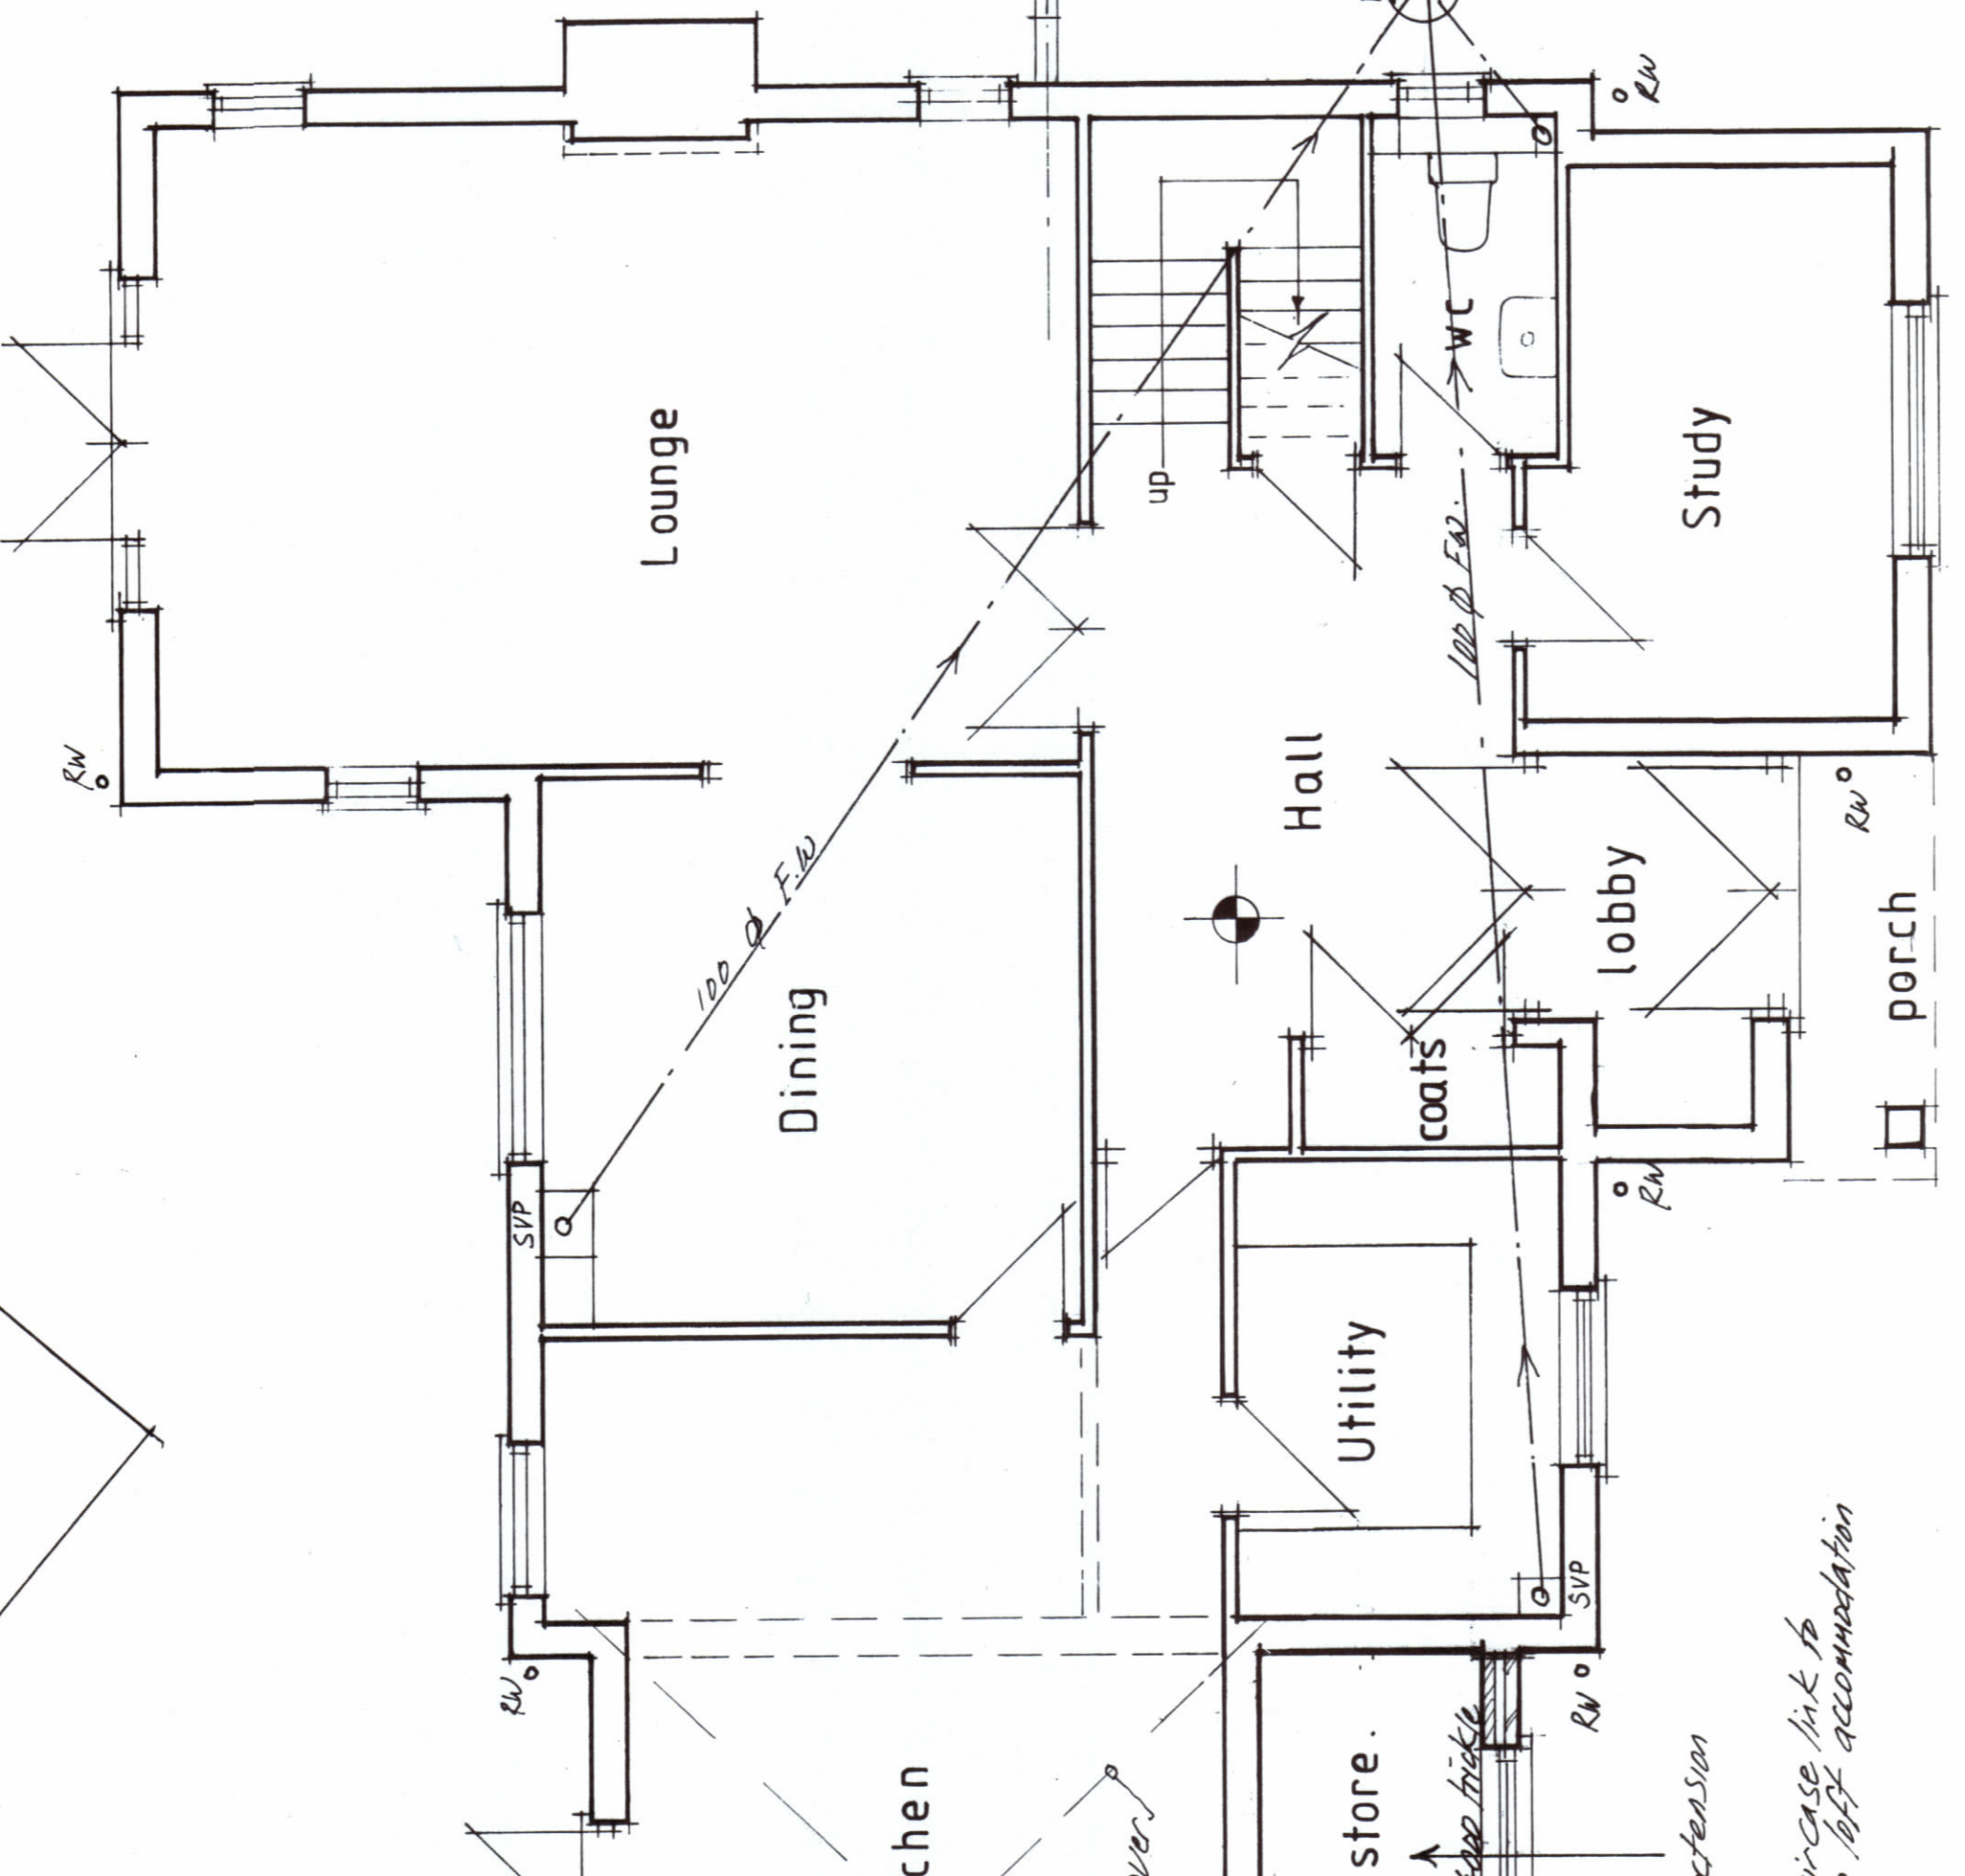



Raise line over Family room raised to suit 2 storey staircase link at front.

First floor extension over this area.

Two storey extension to front.

Two Storey Staircase link to give access to loft accommodation over garage.

Raise ridge line of roof over garage to provide loft accommodation - Bedroom with ensuite. See first floor plan.

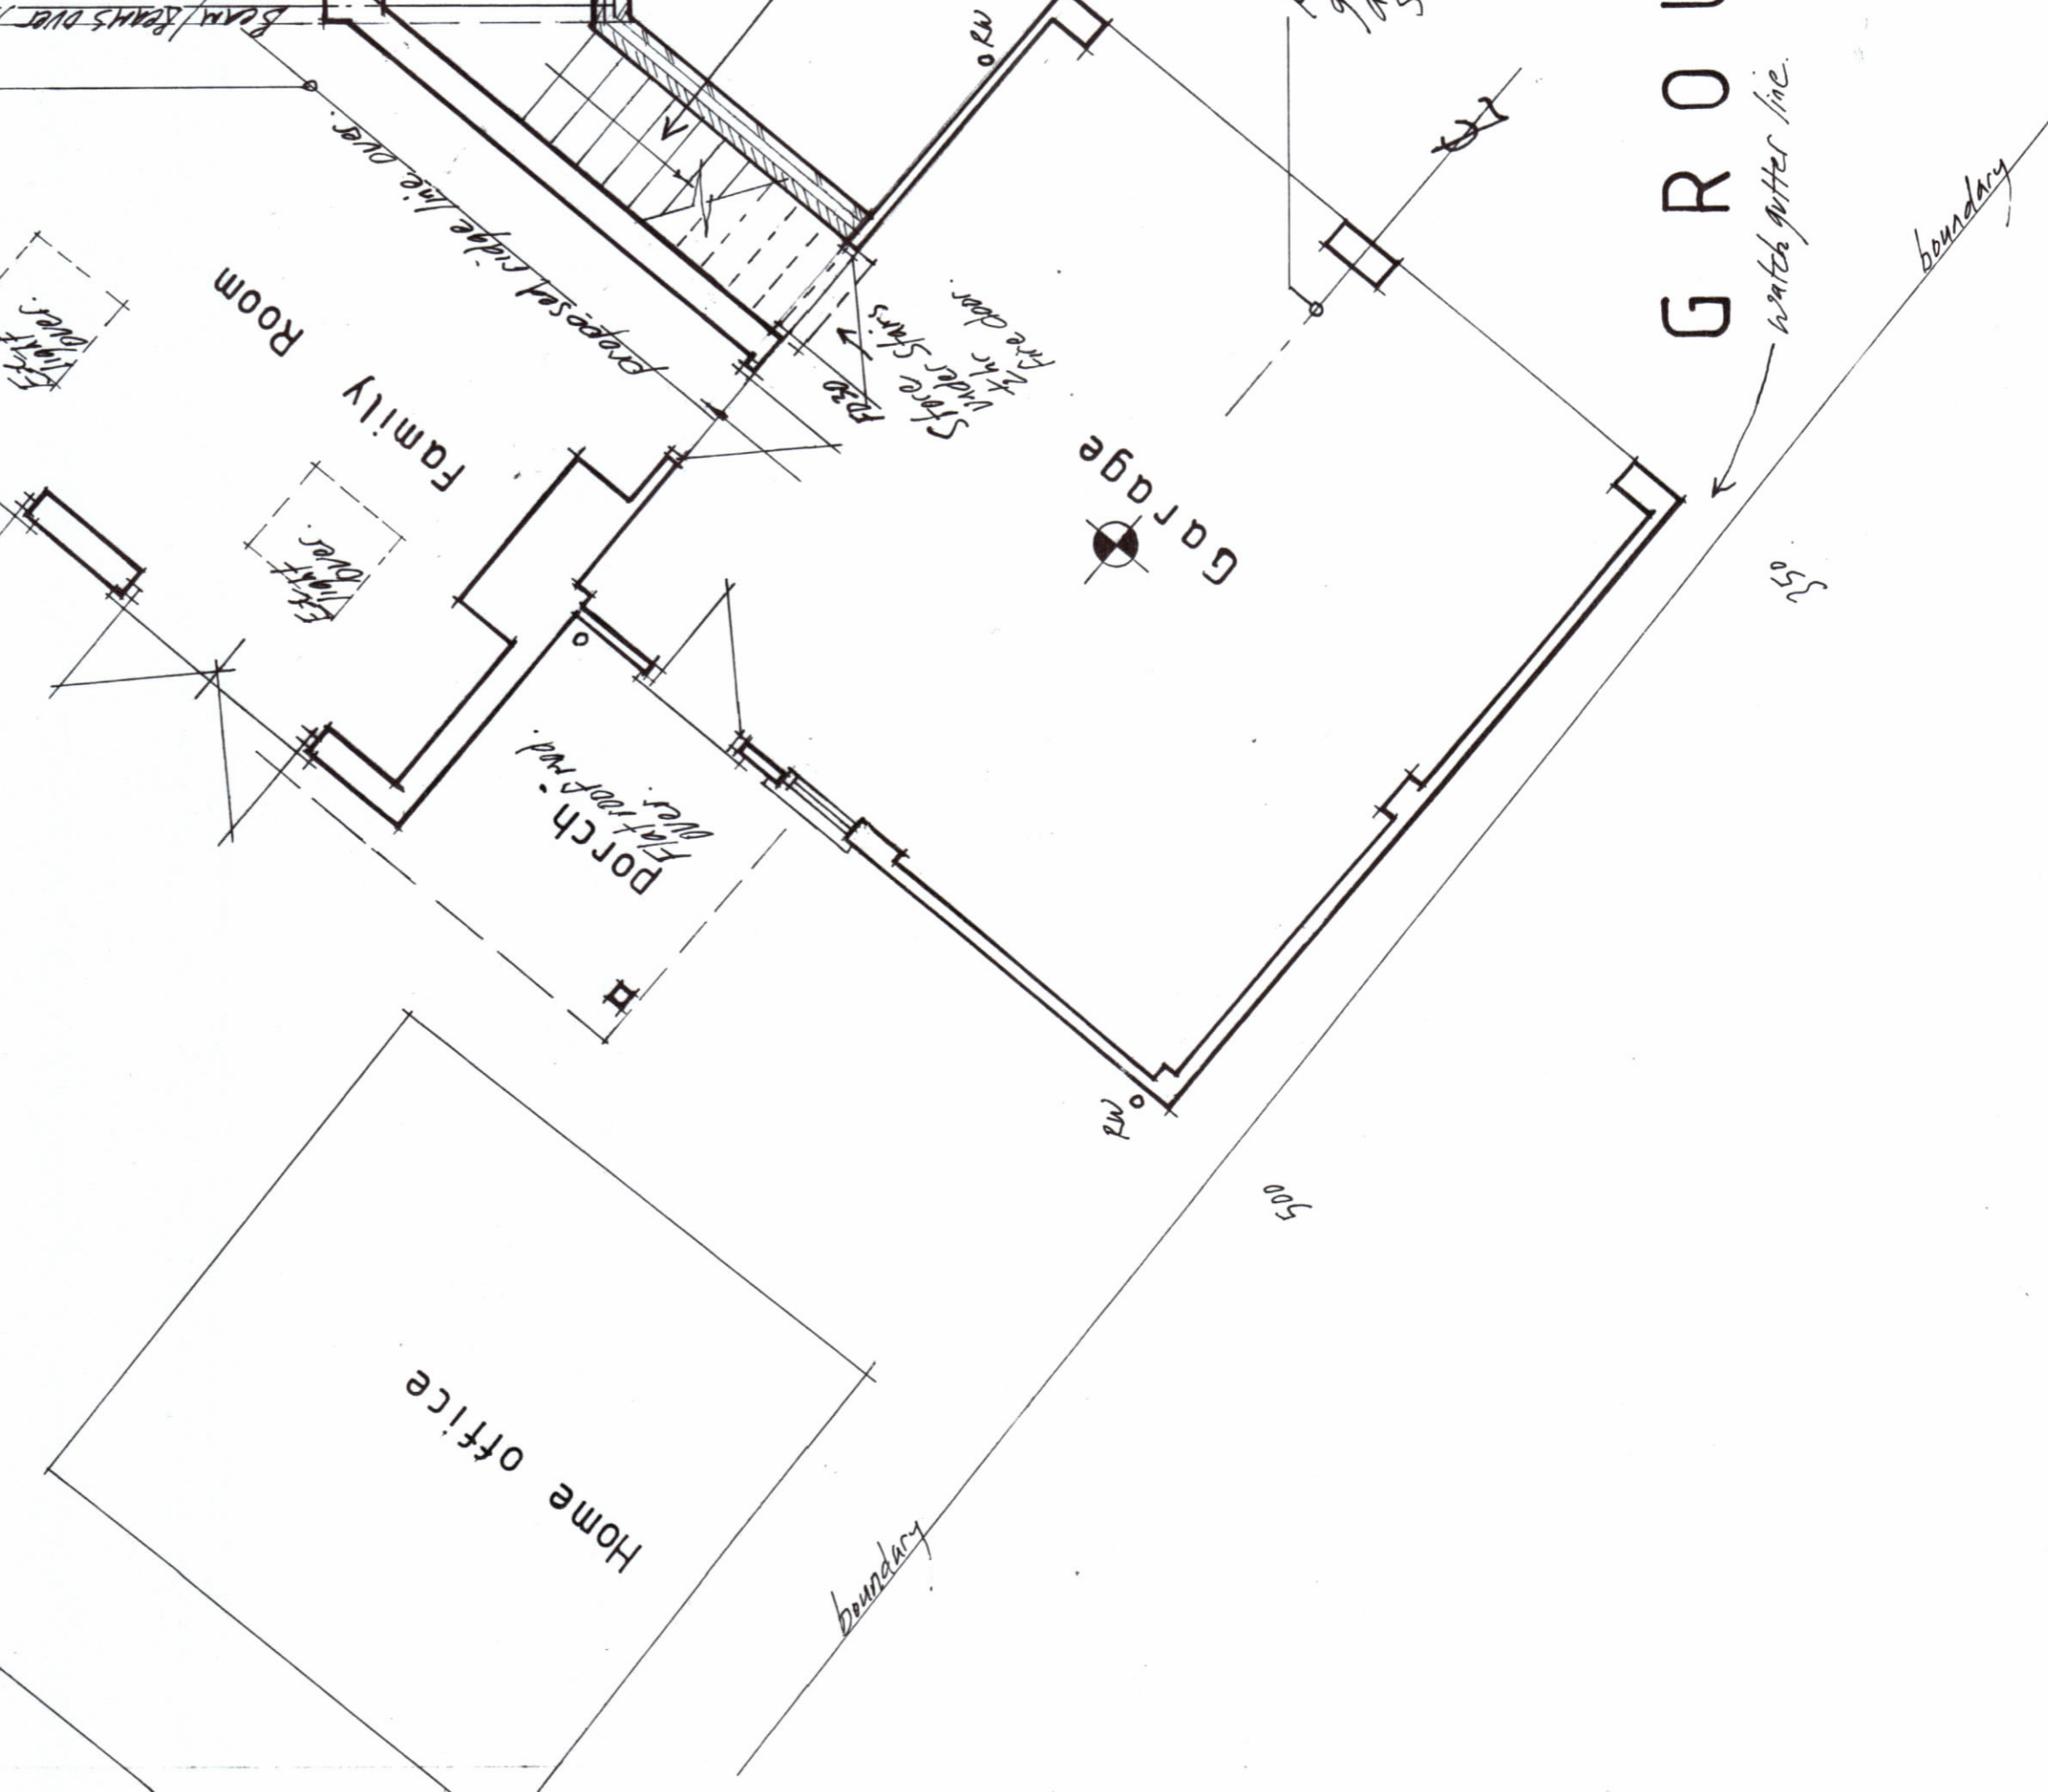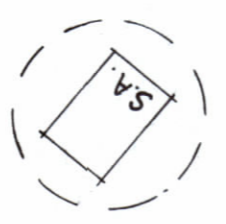

GROUND FLOOR PLAN 1:50