


DO NOT SCALE DIMENSION FROM DRAWING

NOTES

1. ALL DIMENSIONS ARE IN MILLIMETRES.
2. THIS DRAWING IS TO BE READ IN CONJUNCTION WITH ALL OTHER RELATED DRAWINGS AND DOCUMENTS. PLEASE REFER TO THE DRAWING LIST FOR DETAILS.
3. THE CONTRACTOR IS TO CHECK AND VERIFY ALL DIMENSIONS ON SITE PRIOR TO COMMENCEMENT OF CONSTRUCTION WORKS. ANY DISCREPANCIES SHOULD BE REPORTED IMMEDIATELY TO THE ARCHITECT.
4. ASSUMPTIONS USED IN THE DESIGN AND DRAWING PREPARATION REFER TO THAT FOUND ON SITE.


MATERIAL SPECIFICATION

ROOF CLADDING
RED NATURAL GREY SLATE
RIDGE TILE NATURAL GREY CLAY
EXTERNAL WALLS
WHITE RENDER (FRONT & SIDE)
ROUGH FACED RED MULTI BRICKWORK
GLAZING
DOUBLE GLAZED WITH BLACK UPVC FRAMES
DOORS
DOUBLE GLAZED WITH BLACK UPVC FRAMES
FASCIA & EAVES BOARDS
BLACK UPVC
RAINWATER GOODS
BLACK UPVC

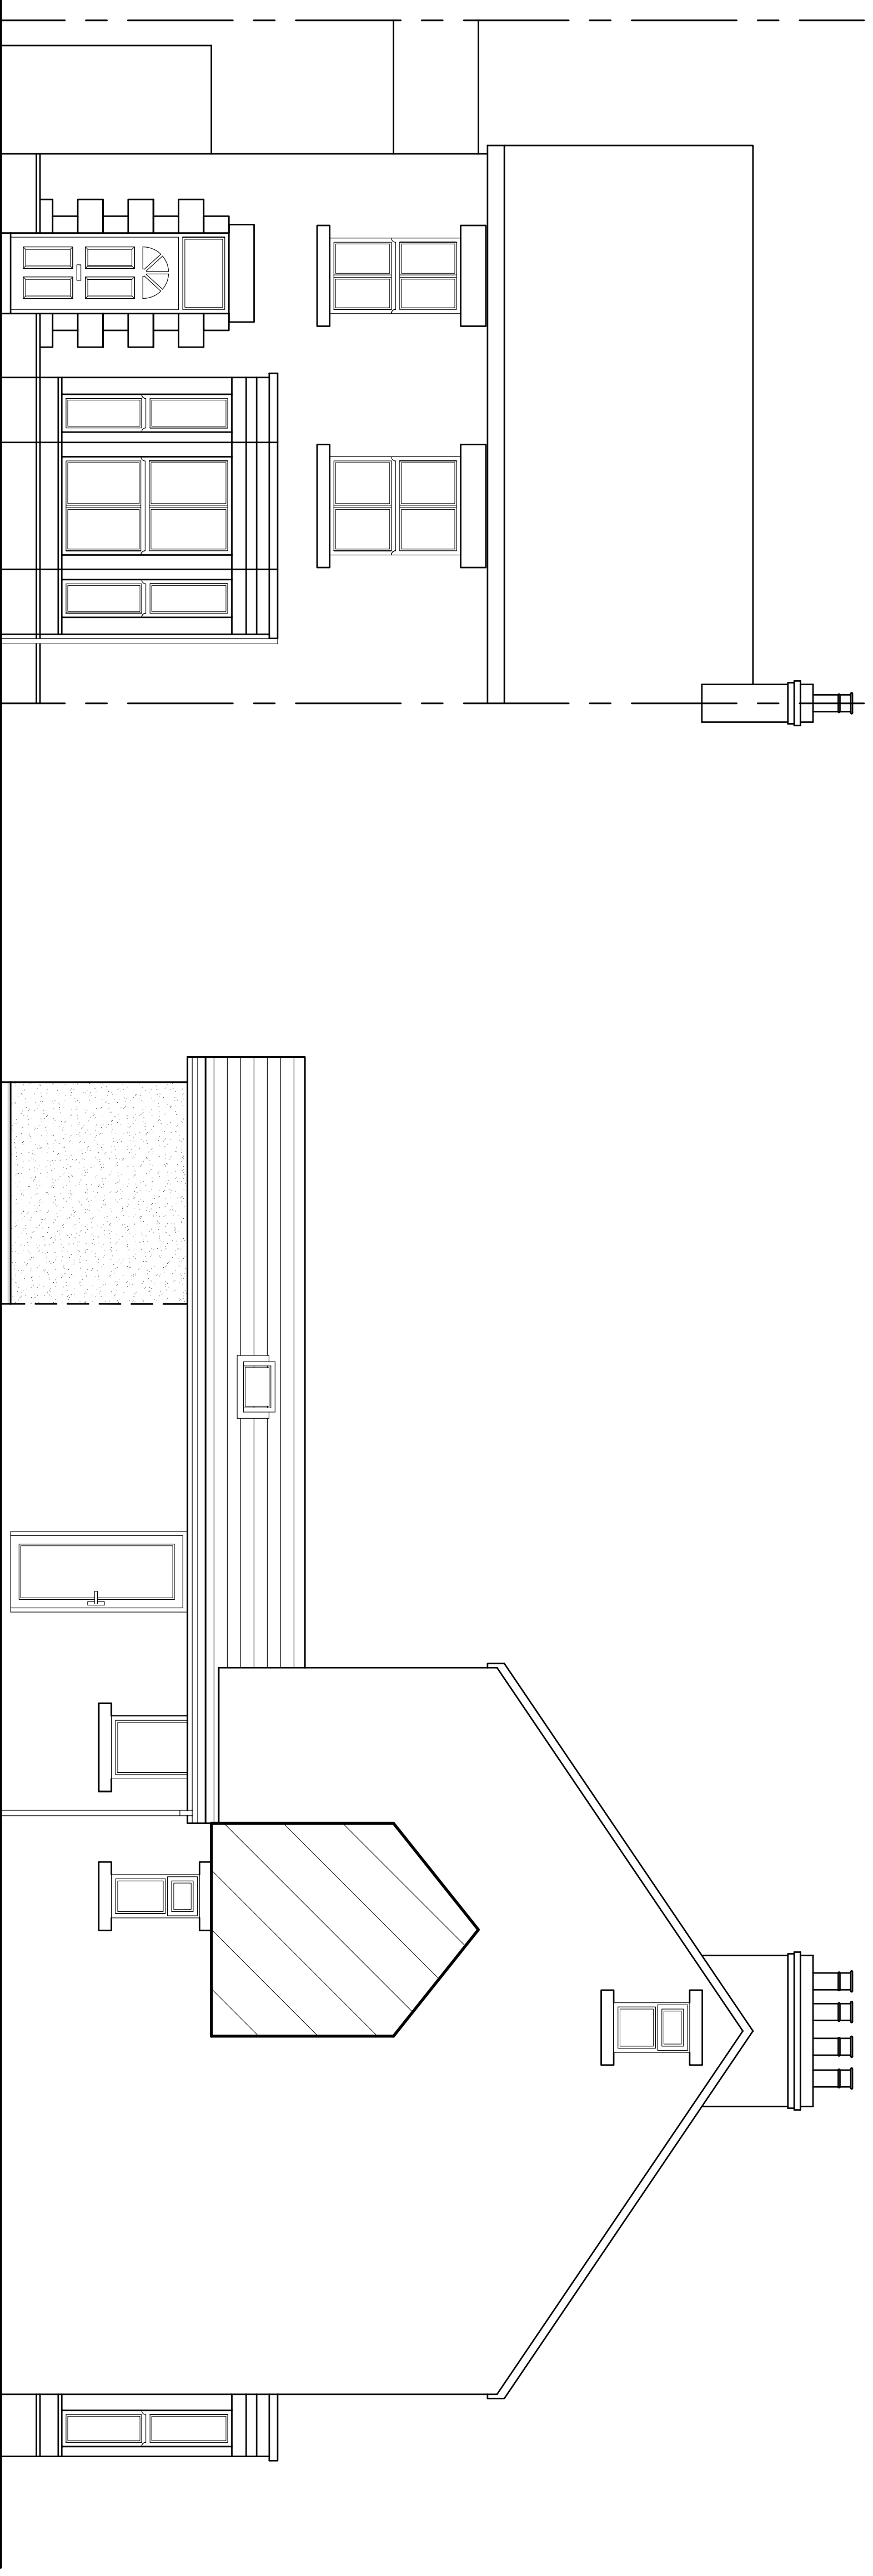

FRONT ELEVATION
SCALE 1:50

SIDE ELEVATION
SCALE 1:50

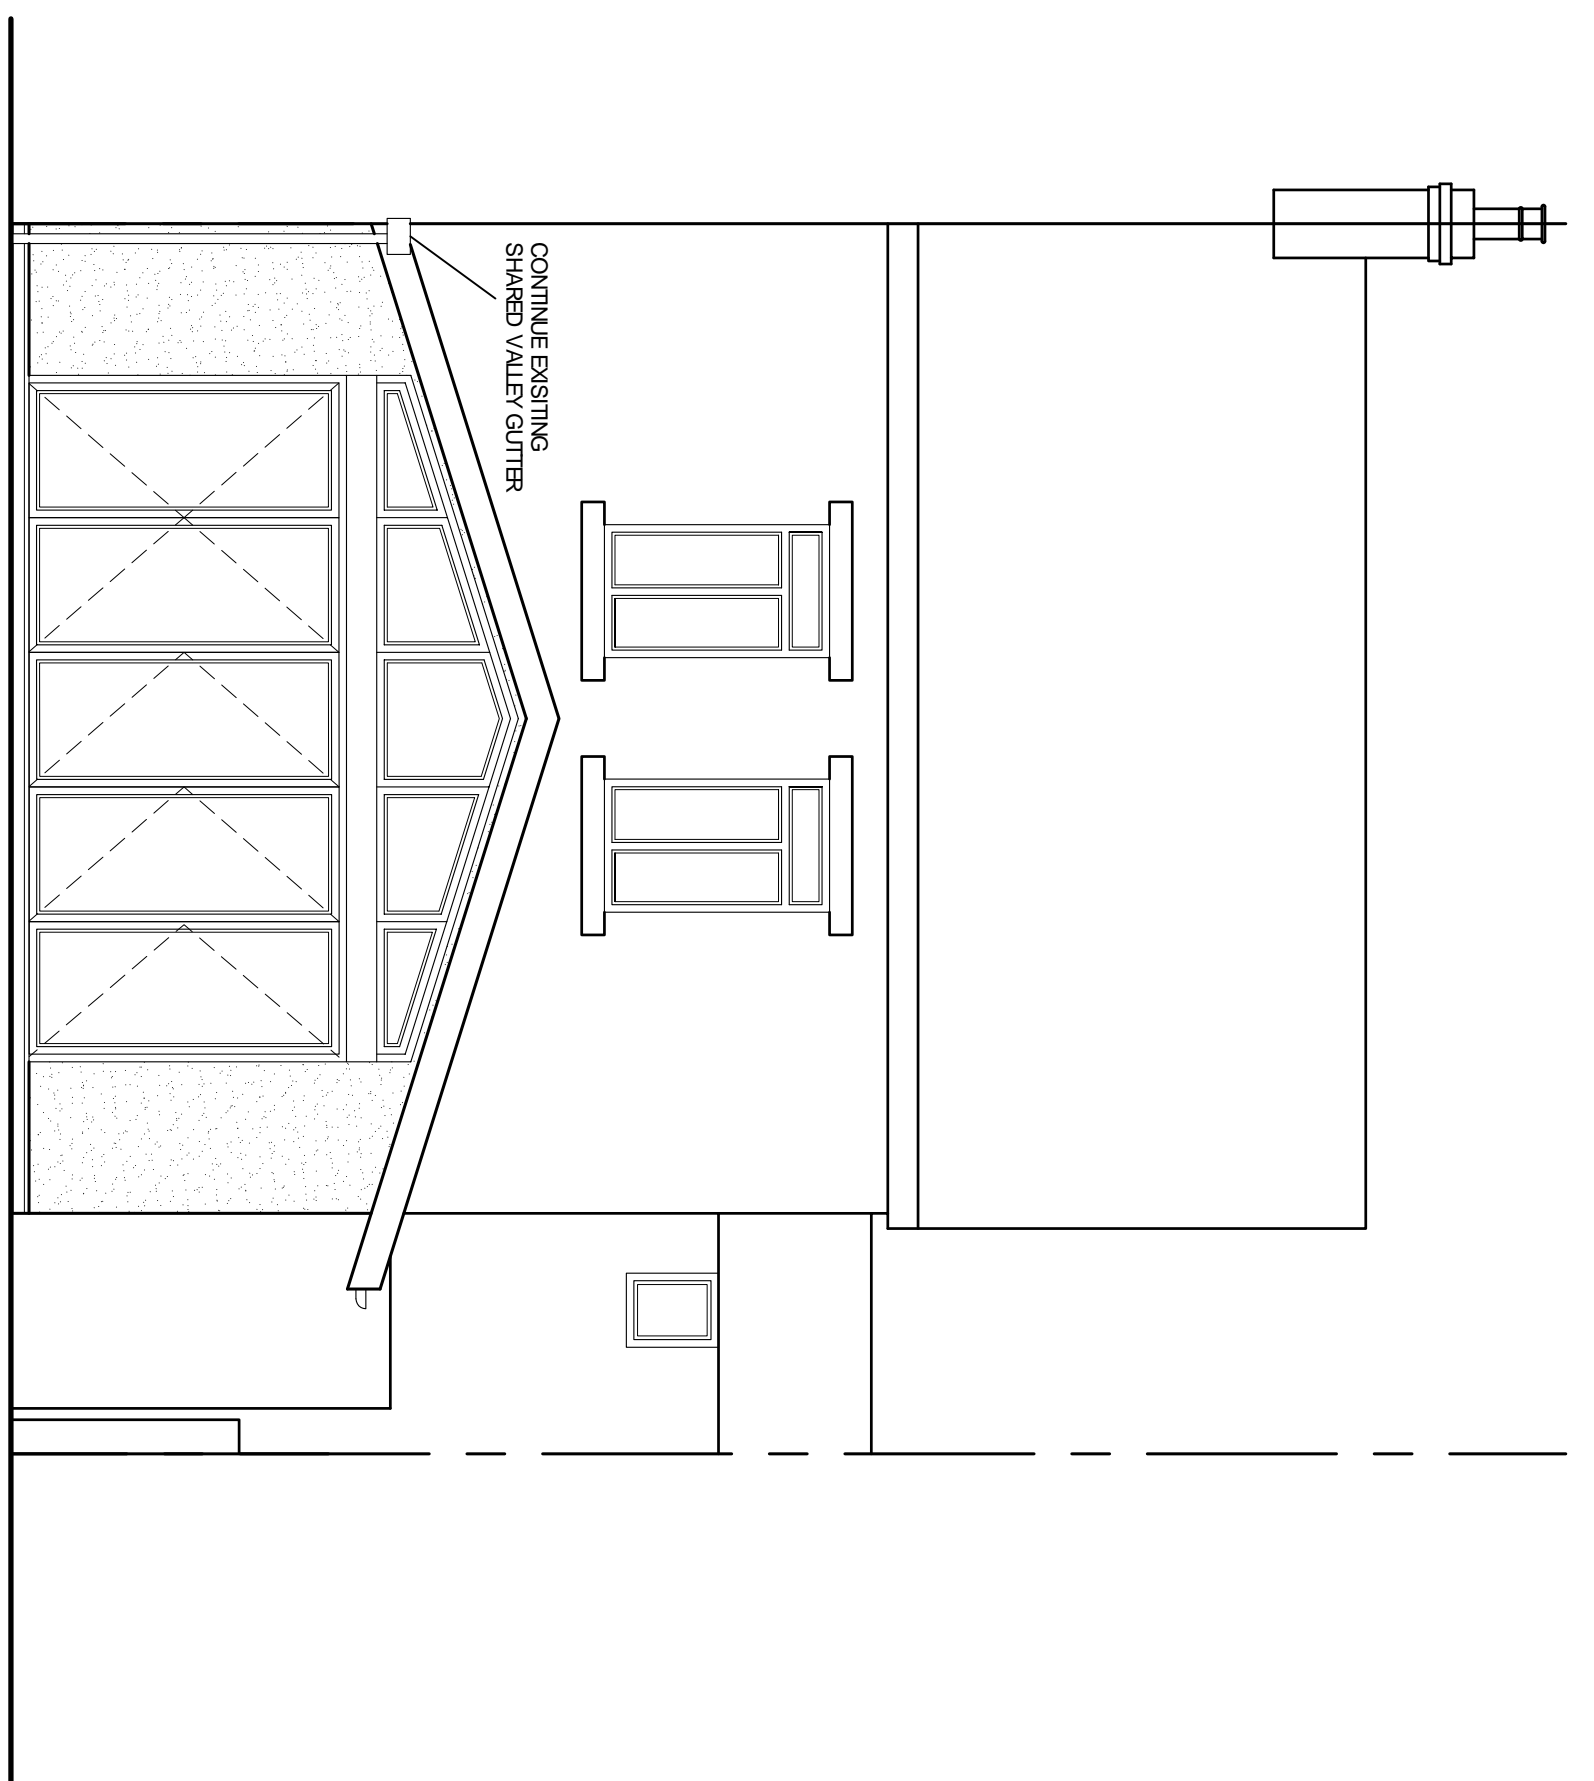

REAR ELEVATION
SCALE 1:50

B	Planning Amendments	27/01/21	DHJ
A	Client Amendments	14/12/20	JG
Rev.	Amendments	Date	By

**Keystone Design Associates Ltd.**
Registered Office
20 Warton Street
Lytham, Lancashire
FY8 1JG
Tel. No. 01253 648000
Email: info@keystonedesign.co.uk

PROJECT ADDRESS
20 WARTON STREET, LYTHAM

PROJECT TITLE
REAR EXTENSION

DRAWING TITLE
PROPOSED ELEVATIONS

Client	DR MARTINOVSKY	Scales	1:50/100@A1		
Drawn	JG	Checked		Date	23/11/2020
Drawing No.	A020/237/P/02	Revision	B		

This drawing & contents are the property of Keystone Design Assoc Ltd. It is not to be reproduced, stored in a retrieval system or used in any form without the prior written permission of Keystone Design Assoc Ltd. Copying, distribution or any form of reproduction without the prior written permission of Keystone Design Assoc Ltd. is strictly prohibited.

F:\Server\Documents\Drawings\2020\Warton Street 20

