



NO REPRODUCTION PERMITTED WITHOUT CONSENT  
© blueprint architecture & design limited · 2021


Refer to written dimensions only.  
Do Not Scale.

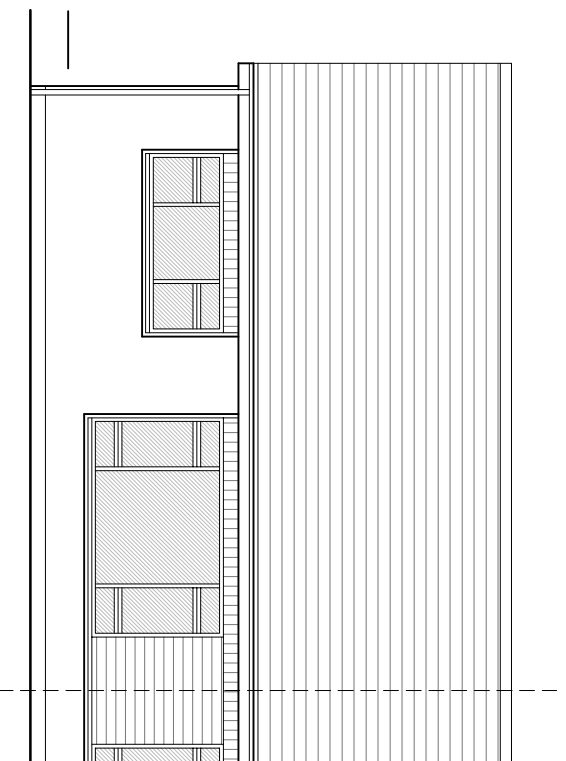


East Elevation (scale 1:100)

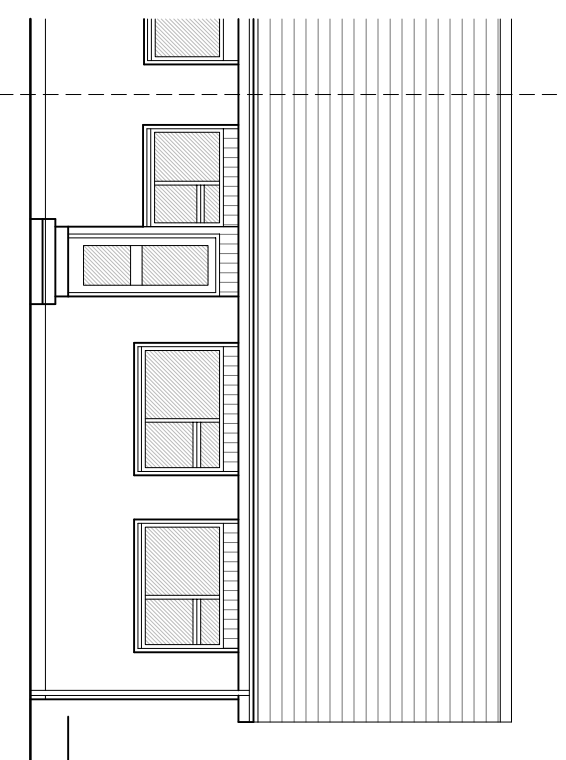

West Elevation (scale 1:100)

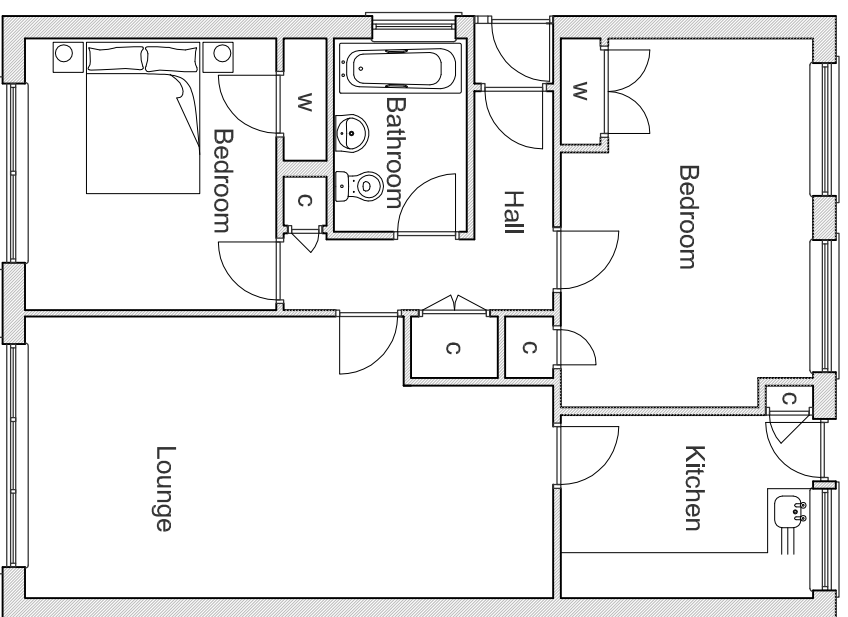

Existing Floor Plan (scale 1:100)

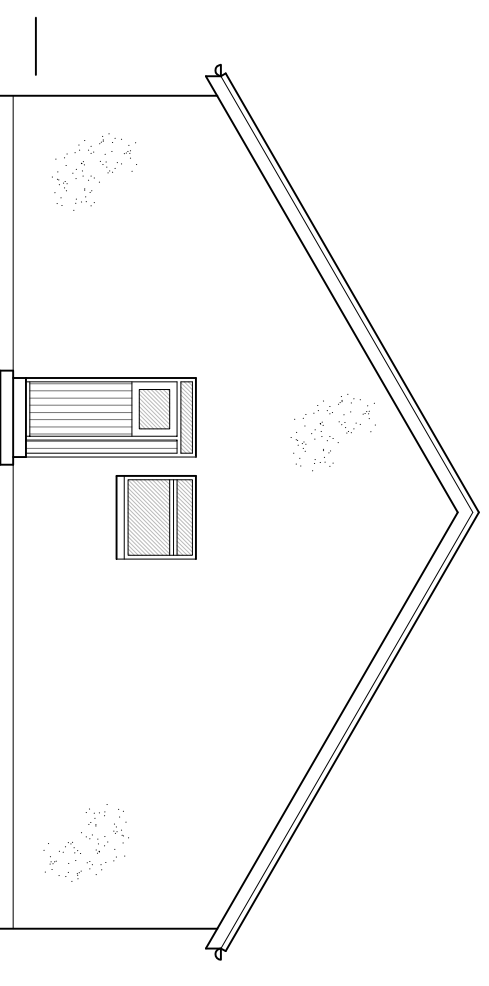

South Elevation (scale 1:100)

## PLANNING

 **blueprint architecture**

RIBA CHARTERED ARCHITECTS  
19 HGH STREET | TAIN | ROSS-SHIRE | IV19 1AB  
MAIL@BLUEPRINTARCHITECTURE.COM | 01862 892900

Client **Maureen Falconer**

Scale **1:100**

Project **Extension at 60 Drumdevan Place, Inverness IV2 4DQ**

Title **Existing Floor Plans & Elevations**

Size **A3**

Drawing No.

**F858 / EX01**

Rev

-

