


Concrete roof tiles  
to match existing

New Stainless  
Steel Flue

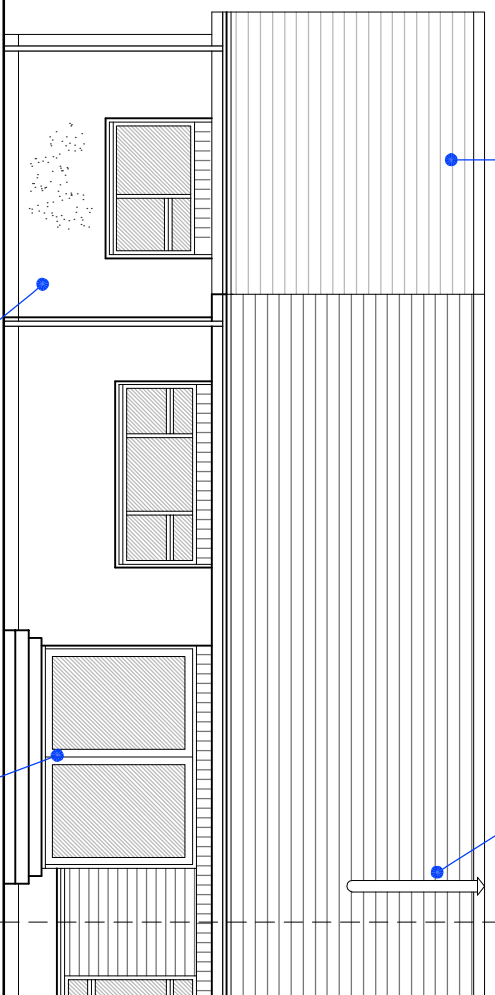

Proposed Extension

Walls rendered  
to match existing

New sliding door  
in existing opening

East Elevation (scale 1:100)

NO REPRODUCTION PERMITTED WITHOUT CONSENT  
© blueprint architecture & design limited · 2021  
Refer to written dimensions only.  
Do Not Scale.


Concrete roof tiles  
to match existing

Walls rendered  
to match existing

Existing door infilled  
New sliding door in  
existing opening


Proposed Extension

West Elevation (scale 1:100)

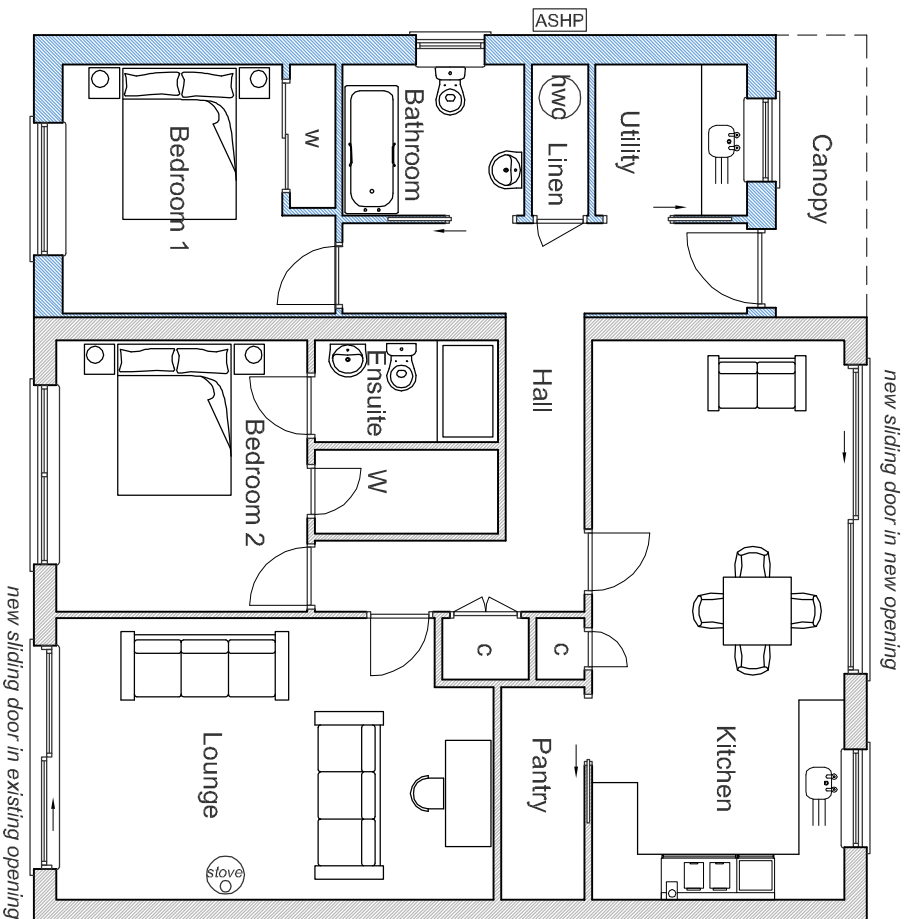

Proposed Floor Plan 1:100

Mitsubishi Ecodan Monoblock Air Source Heat Pump  
PUHZ-W85VHA2(-BS) or similar

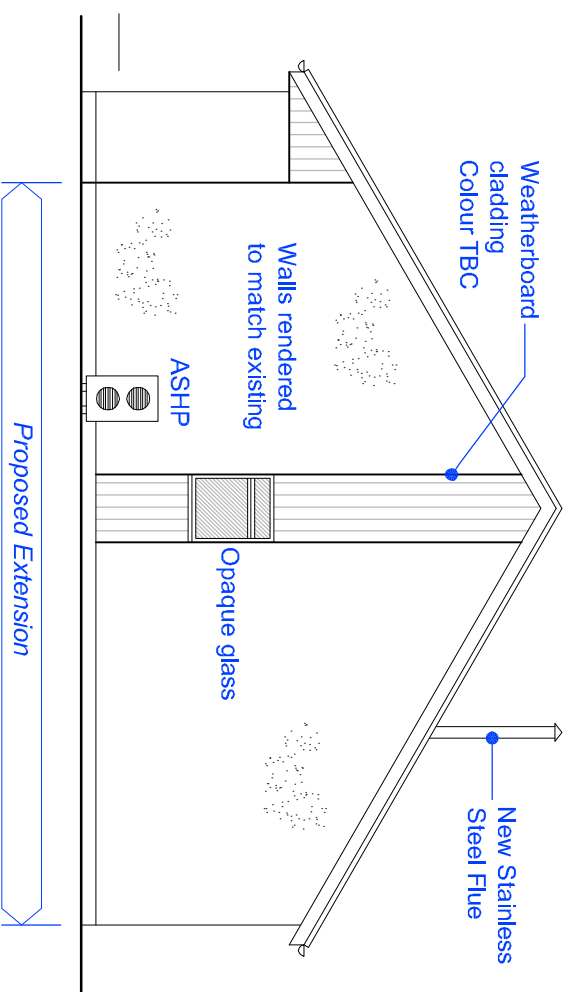

South Elevation (scale 1:100)

PLANNING

**blueprint architecture**

RIBA CHARTERED ARCHITECTS

19 HIGH STREET | TAIN | ROSS-SHIRE | IV19 1AB

MAIL@BLUEPRINTARCHITECTURE.COM | 01862 892900

Client: Maureen Falconer

Scale: 1:100

Project: Extension at 60 Drumdevan Place, Inverness IV2 4DQ

Title: Proposed Floor Plan & Elevations

Size: **A3**

Drawing No.:

**F858 / PL02**

Rev: -

