


Concrete roof tiles  
to match existing

New Stainless  
Steel Flue

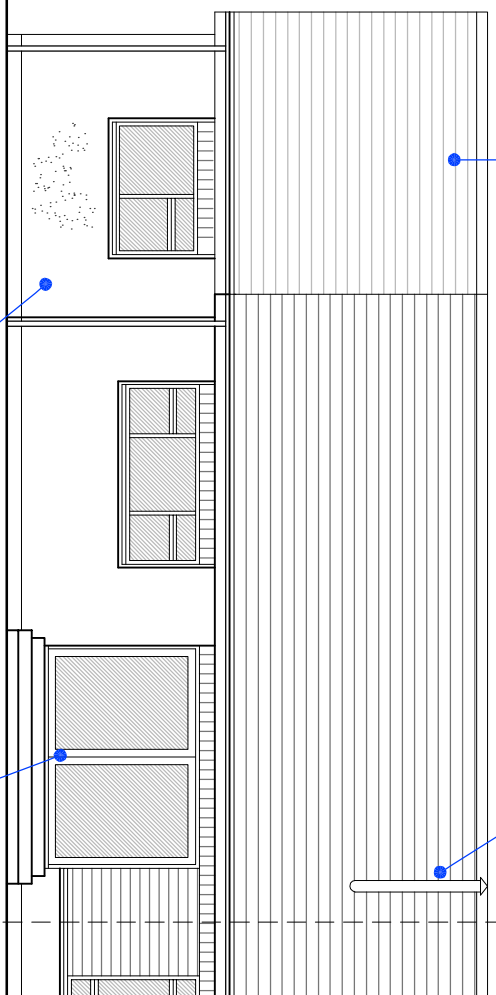

East Elevation (scale 1:100)


Existing door infilled

New sliding door in  
existing opening

Proposed Extension


Concrete roof tiles  
to match existing

Walls rendered  
to match existing

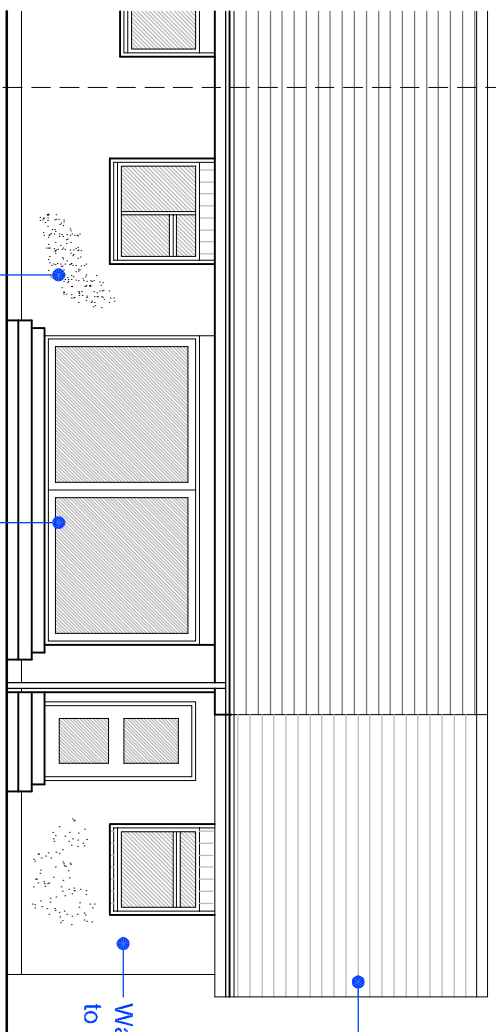


West Elevation (scale 1:100)

NO REPRODUCTION PERMITTED WITHOUT CONSENT  
© blueprint architecture & design limited · 2021  
Refer to written dimensions only.  
Do Not Scale.

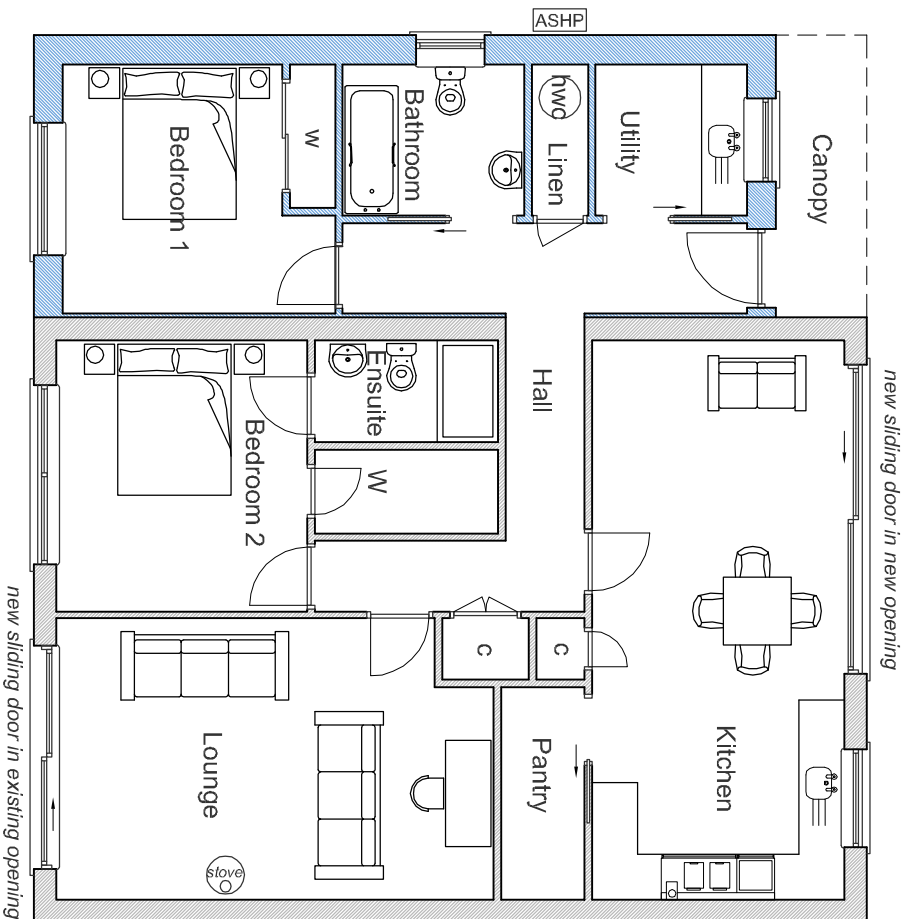

Proposed Floor Plan 1:100

Air Source Heat Pump Grant Aeronas3 10KW

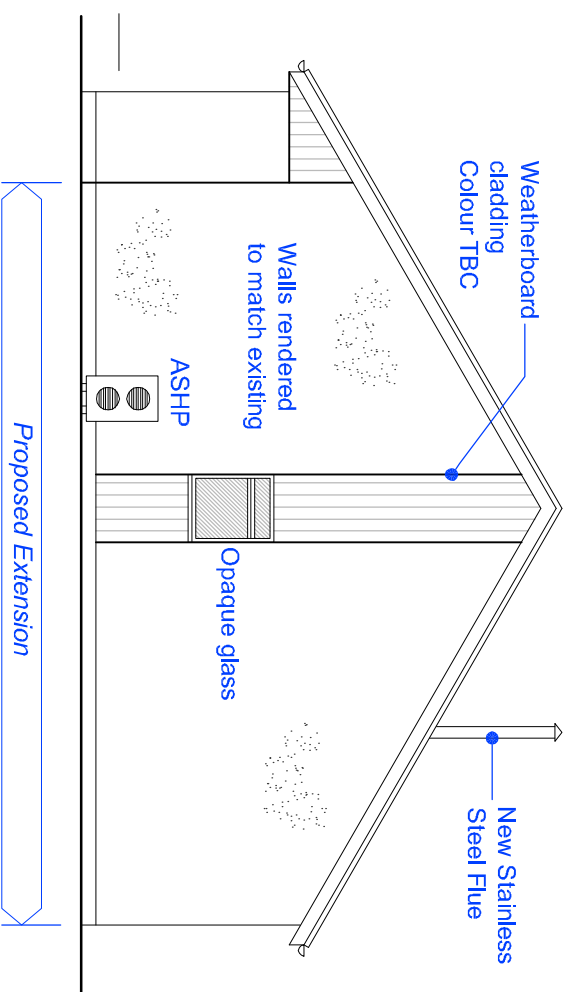

South Elevation (scale 1:100)

PLANNING

**blueprint architecture**

RIBA CHARTERED ARCHITECTS

19 HIGH STREET | TAIN | ROSS-SHIRE | IV19 1AB

MAIL@BLUEPRINTARCHITECTURE.COM | 01862 892900

Client Maureen Falconer

Scale 1:100

Project Extension at 60 Drumdevan Place, Inverness IV2 4DQ

Title Proposed Floor Plan & Elevations

Size **A3**

Drawing No.

**F858 / PL02**

Rev

**A**

