




- NOTES**
- Design & drawings are copyright of Hive Architects Studio Ltd. and written permission must be obtained before duplication
 - Do not scale from drawing or derive dimensions from digital forms
 - All dimensions are to be checked before commencing work or placing orders
 - Any discrepancy found between information herein and that given elsewhere or found on site shall be reported in writing to the architect immediately

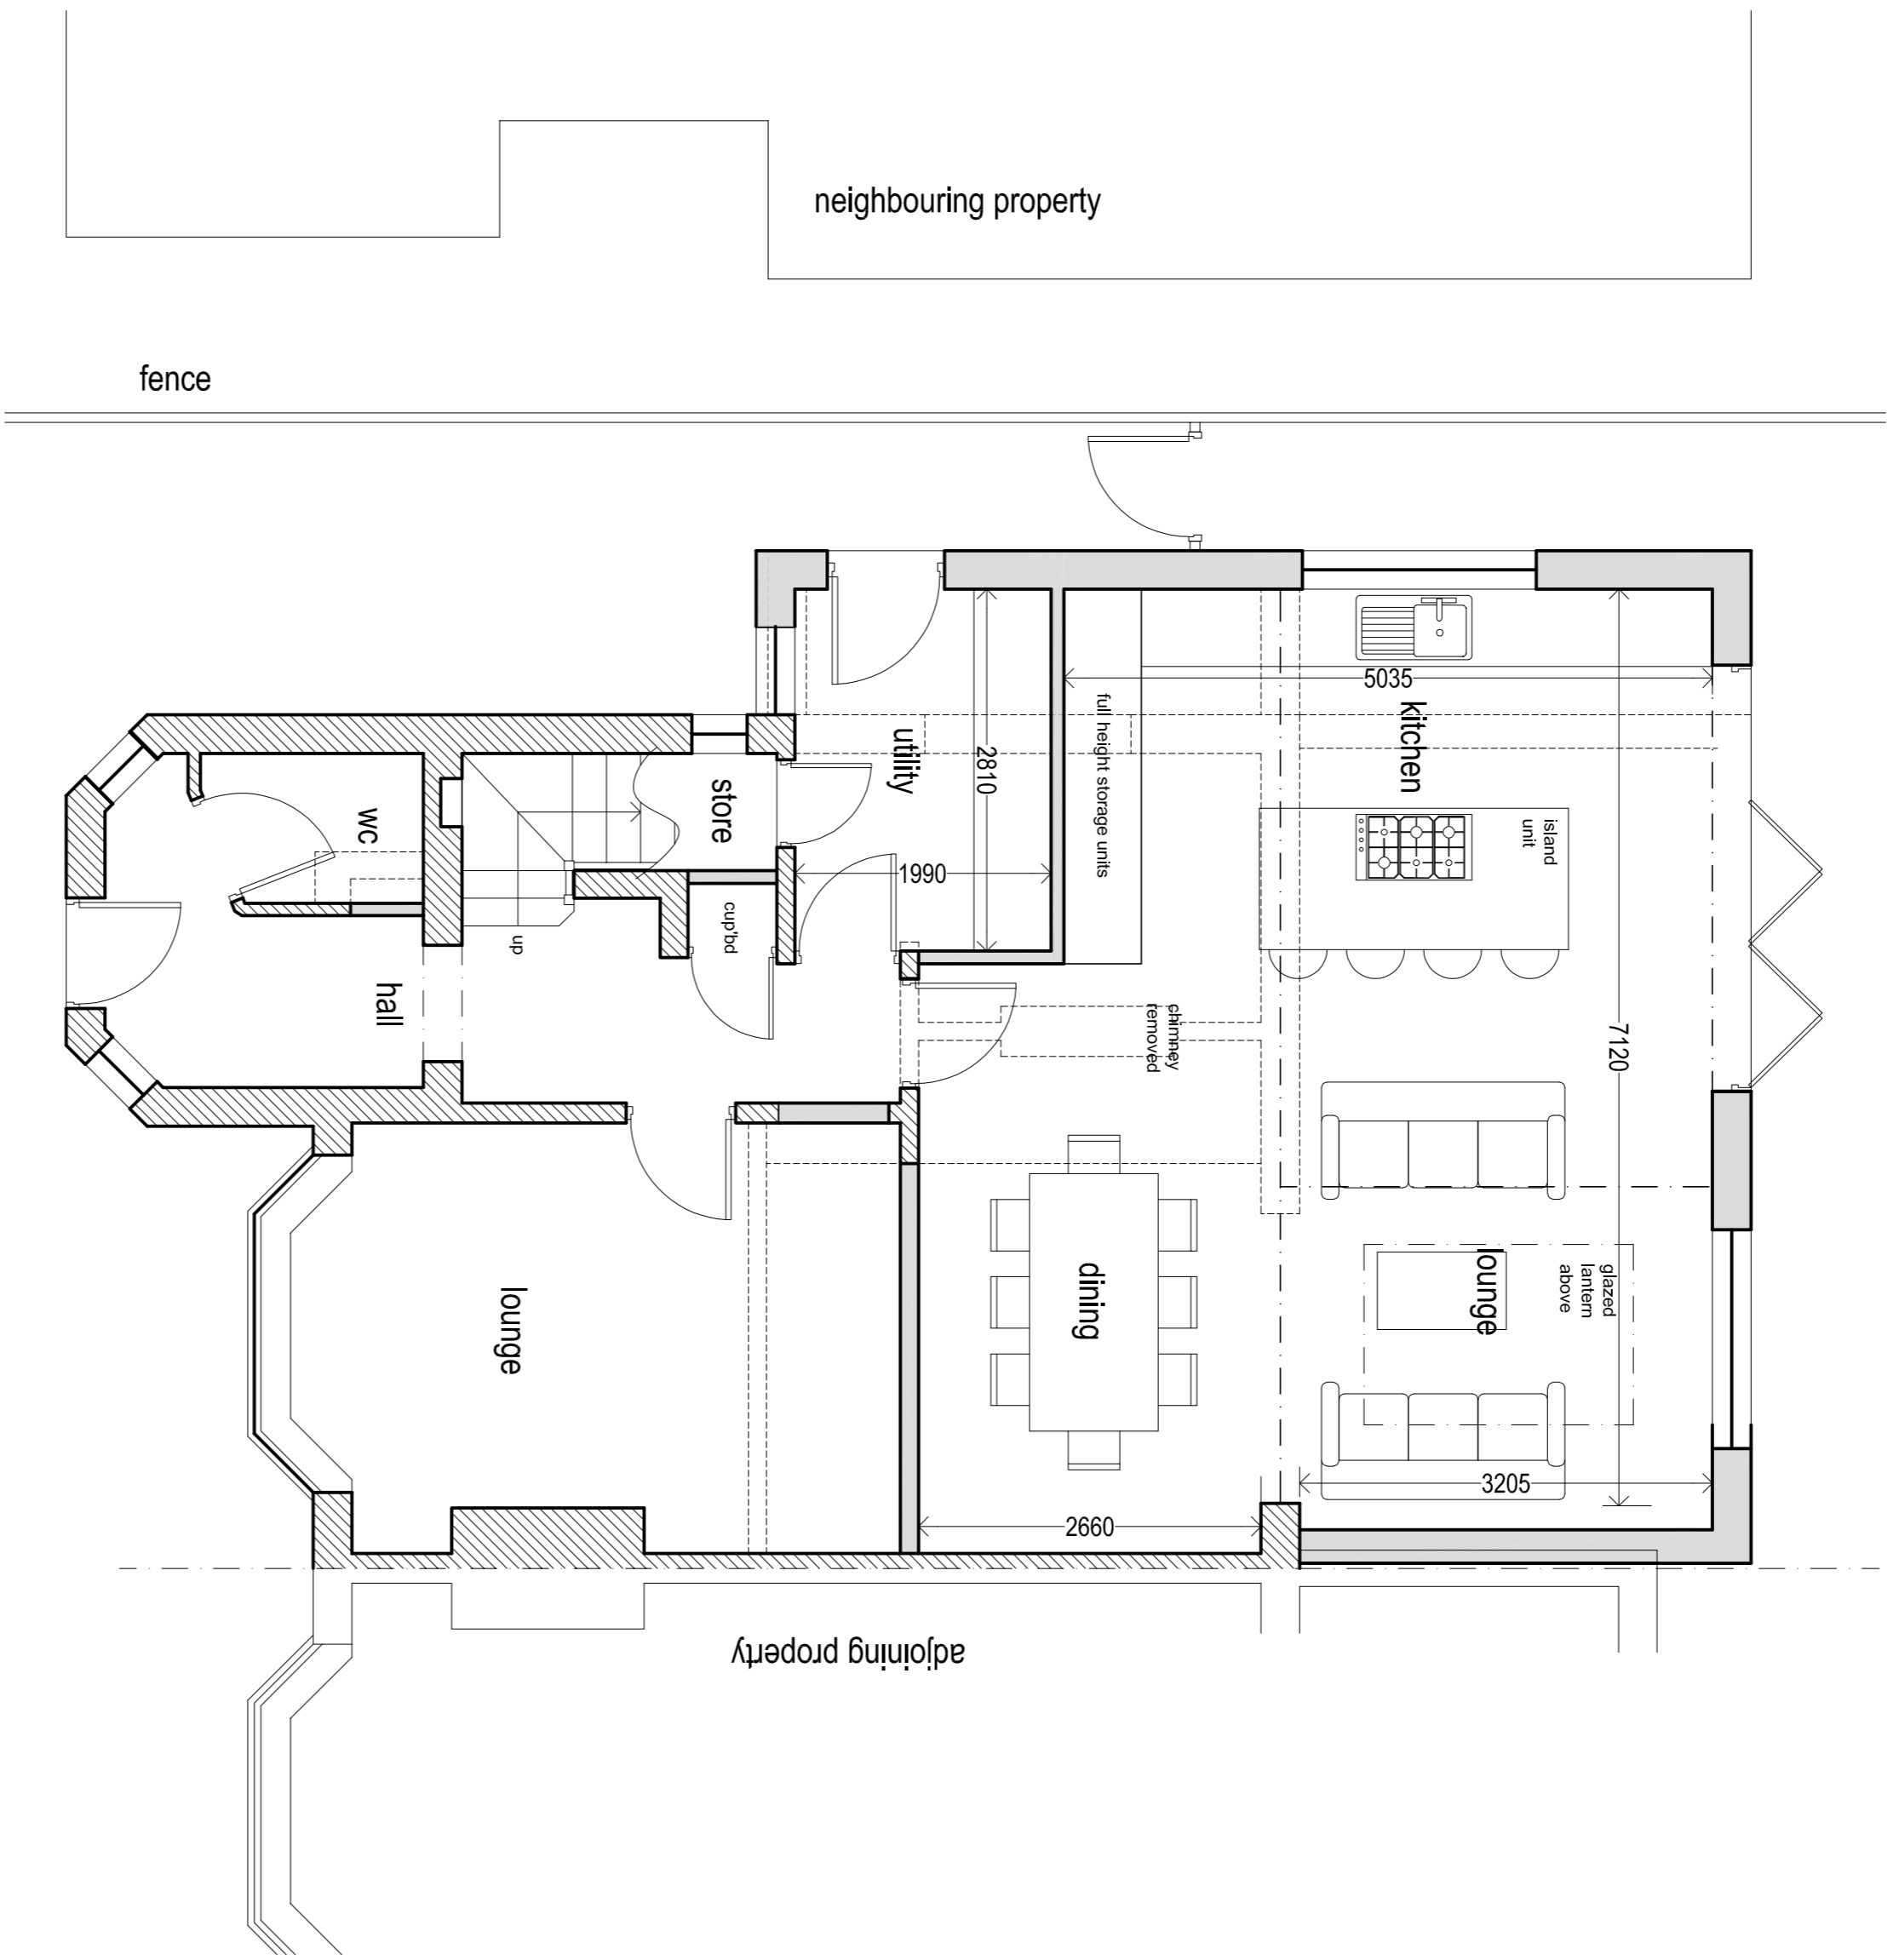

PROPOSED GROUND FLOOR PLAN 1:50

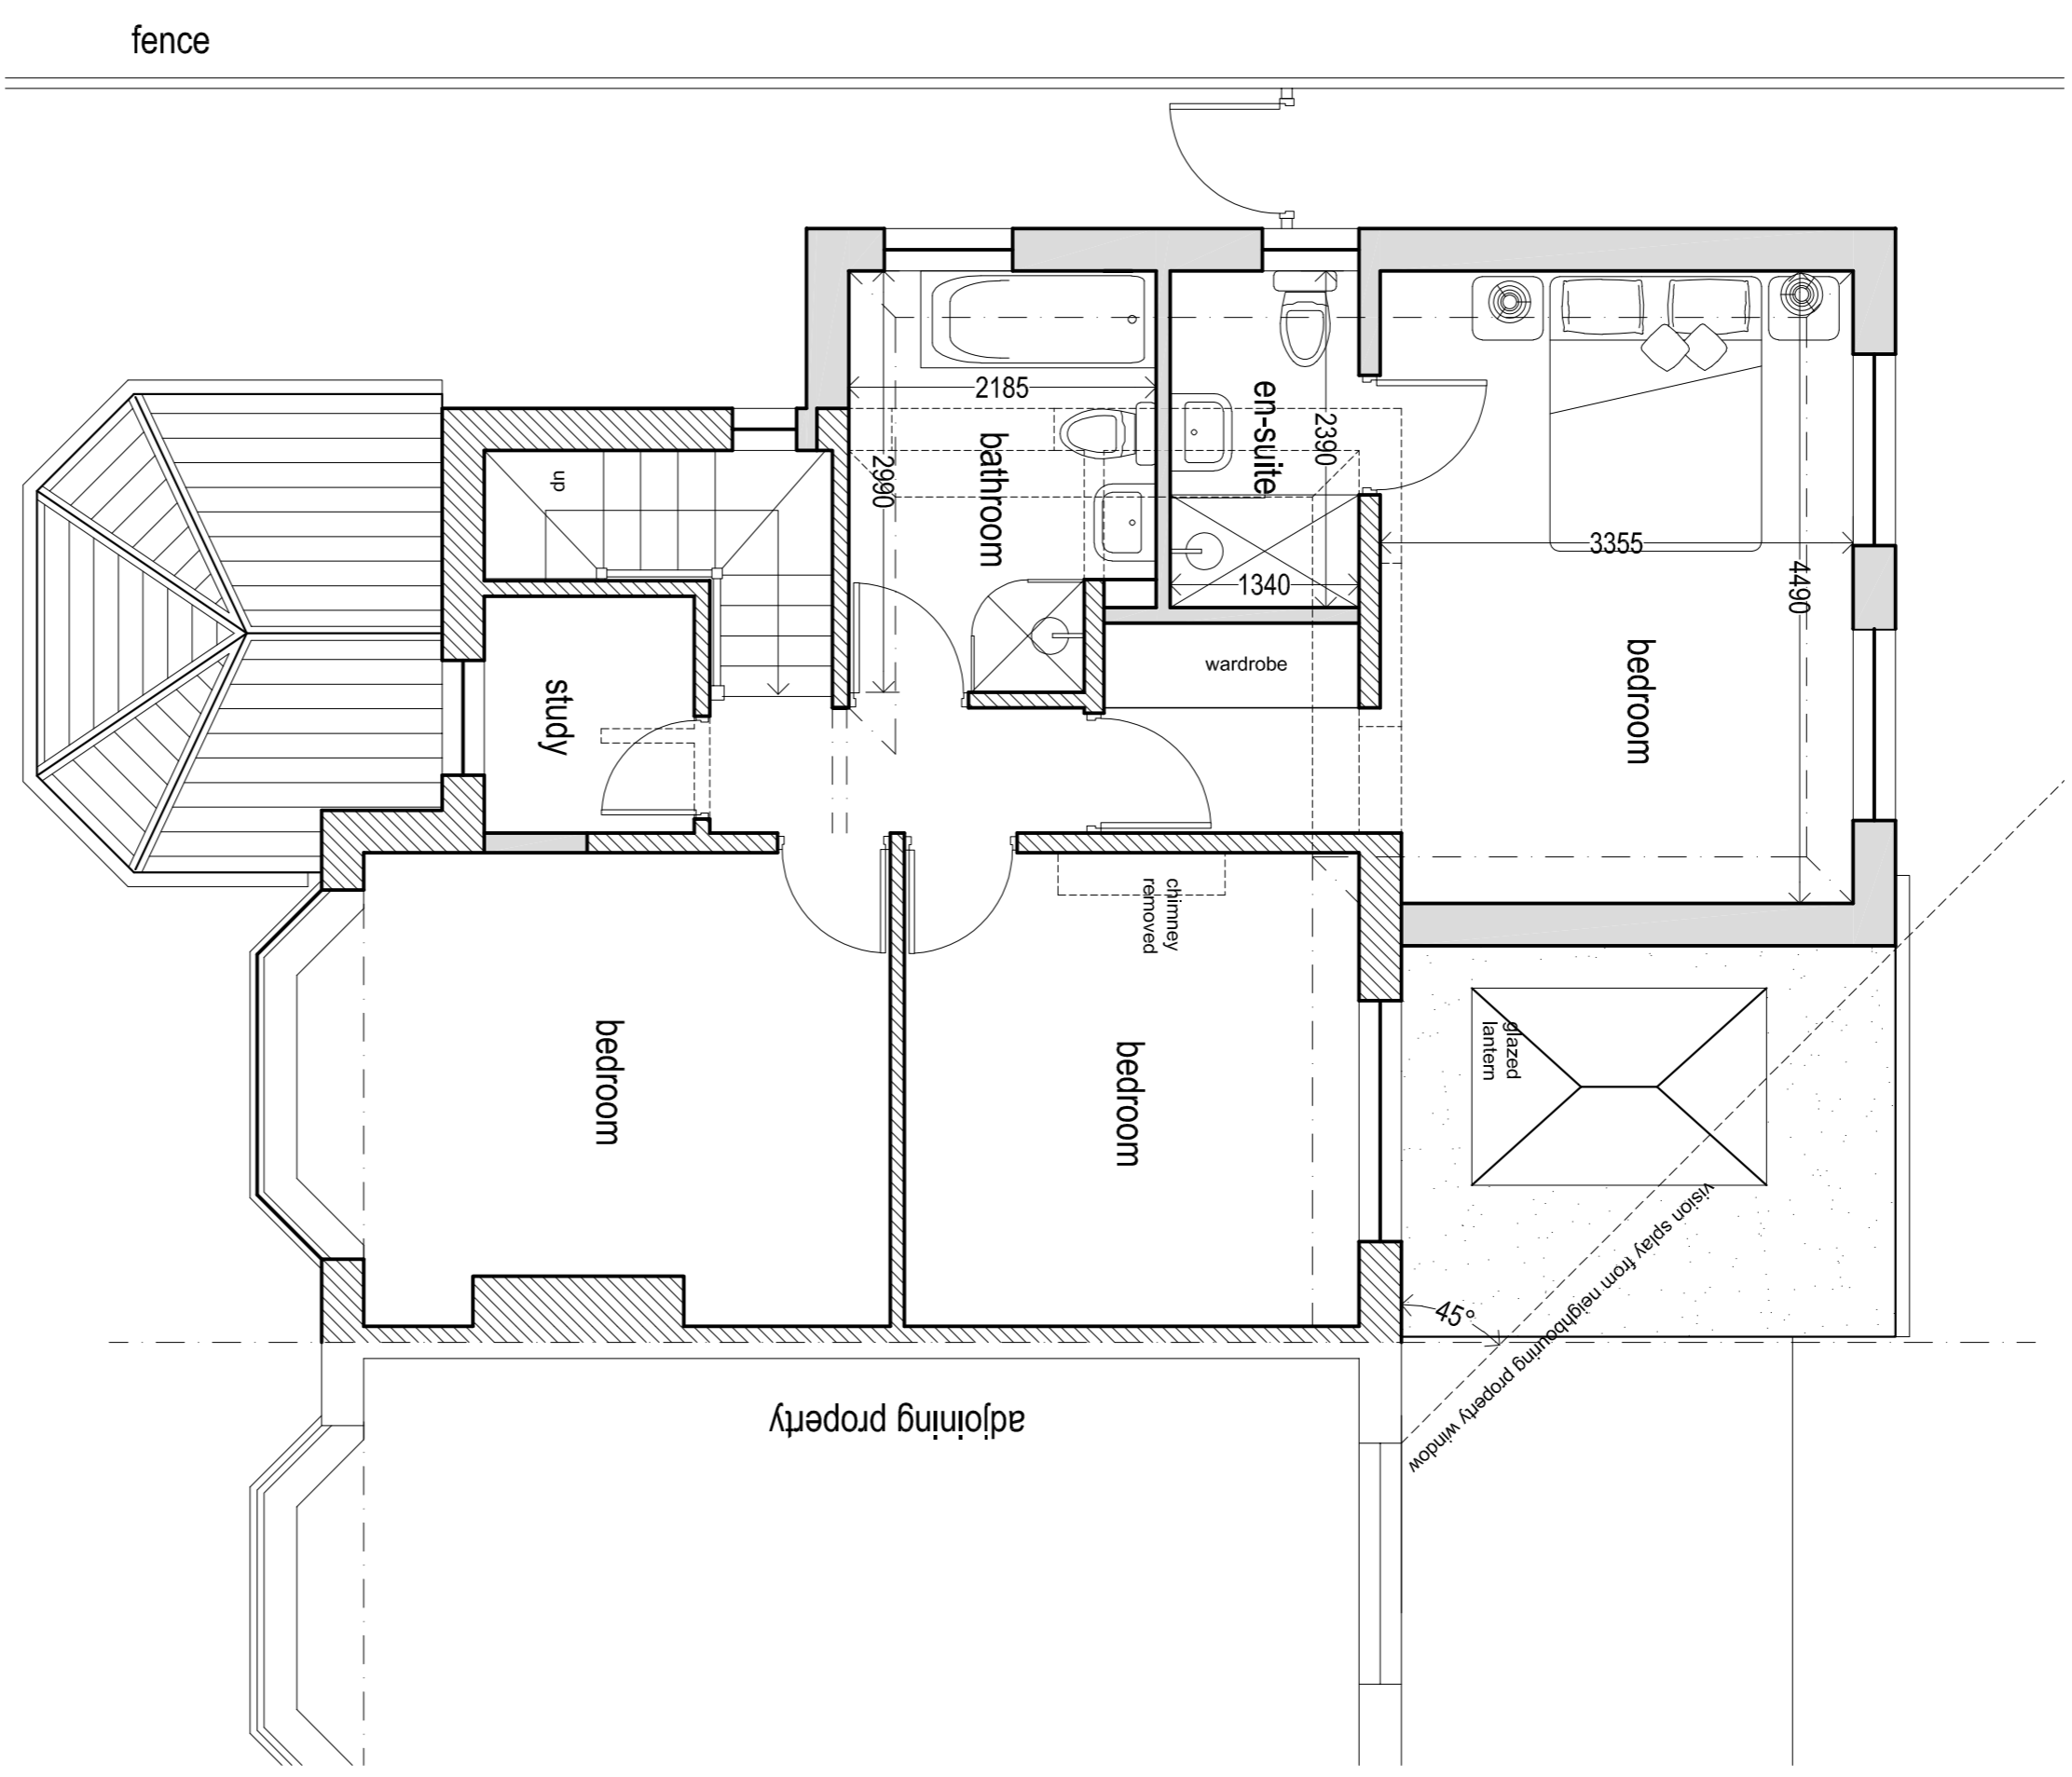

PROPOSED FIRST FLOOR PLAN 1:50

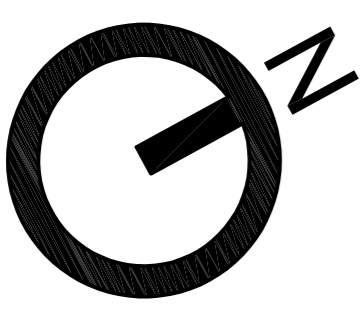

Rev	Date	By	Note
A	16/12/20	DW	windows & extension party wall altered

	Hive Architects Studio Ltd. Beck House, 77a King Street, Knutsford, WA16 6DX T: 01565 748050 E: hello@hivearchitects.co.uk W: www.hivearchitects.co.uk Registered in England: 07531958
Project	Extension & Alterations at: 60 Dene Road, Didsbury, Manchester, M20 2SU
Project Ref	208-01
Drawing Title	Proposed Floor Plans
Drawing no.	11
Scale	STATED @ A1
Date	24/07/20
Drawn	VG
Stage	Planning
Revision	A