


1. Do NOT scale from this drawing.
2. All dimensions are given in millimetres.
3. The Contractor must construct the Building using all current Health and Safety Rules and Regulations, Codes of Practice and Building Standards.
4. All dimensions and conditions must be checked on site prior to commencement.
5. Any and all discrepancies between on site conditions and the assumptions used in the design and preparation of these drawings MUST be reported to the Architect immediately.
6. This drawing must be read in conjunction with all the other drawings. The user should refer to the drawing issue register.
7. These drawings must be submitted to, and approved as being acceptable by, the Planning Department and the Building Control Office of the appropriate Local Authority.
8. This drawing is for Local Authority use only and should not be used for constructional purposes.

PARTY WALL ACT


The owner should they need to do so under the requirements of the Party Wall Act 1996 has a duty to serve a Party Structure Notice on any adjoining owner if the building work involves works on or to an existing Party Wall including:

- Support of beam
- Insertion of DPC through wall
- Raising of wall or cutting of projections
- Demolition and rebuilding
- Underpinning
- Insertion of lead flashings
- Excavations within 3 metres of an existing structure where the new foundations will go deeper than adjoining foundations, or within 6 metres of an existing structure where the new foundations are within a 45 degree line of the adjoining foundations.

A Party wall agreement is to be in place prior to start of works on site.

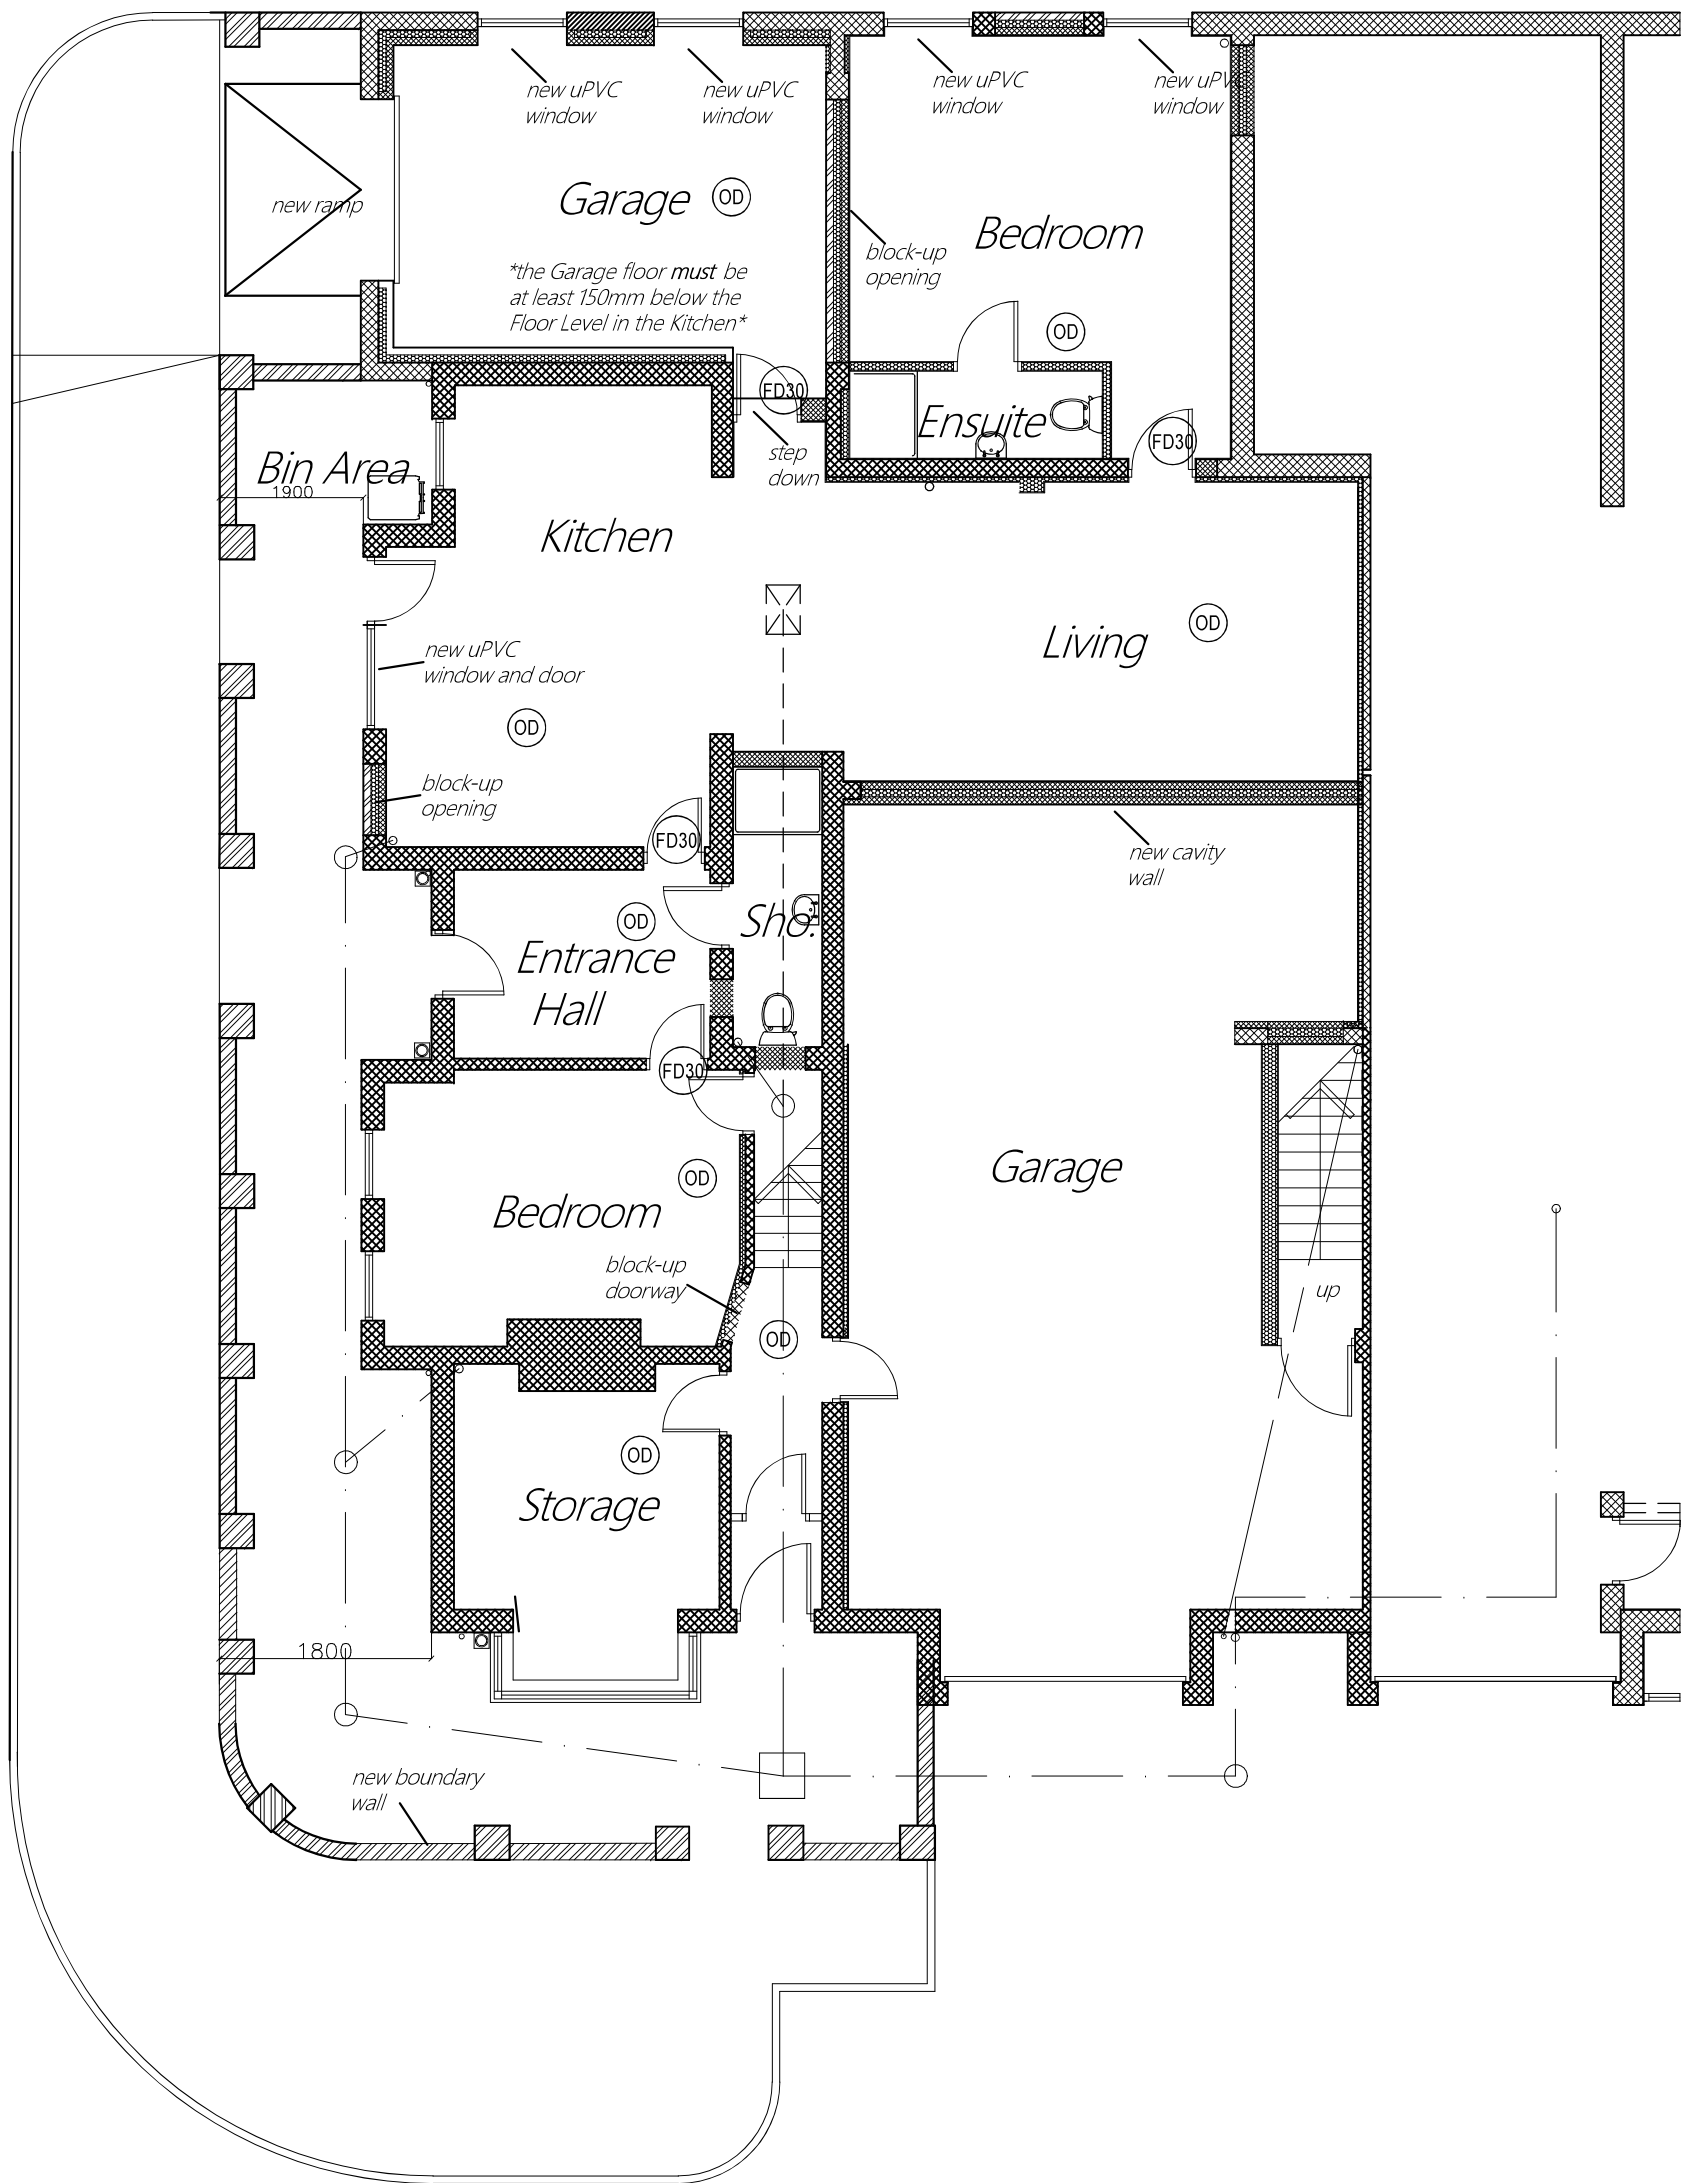

EXISTING GROUND FLOOR

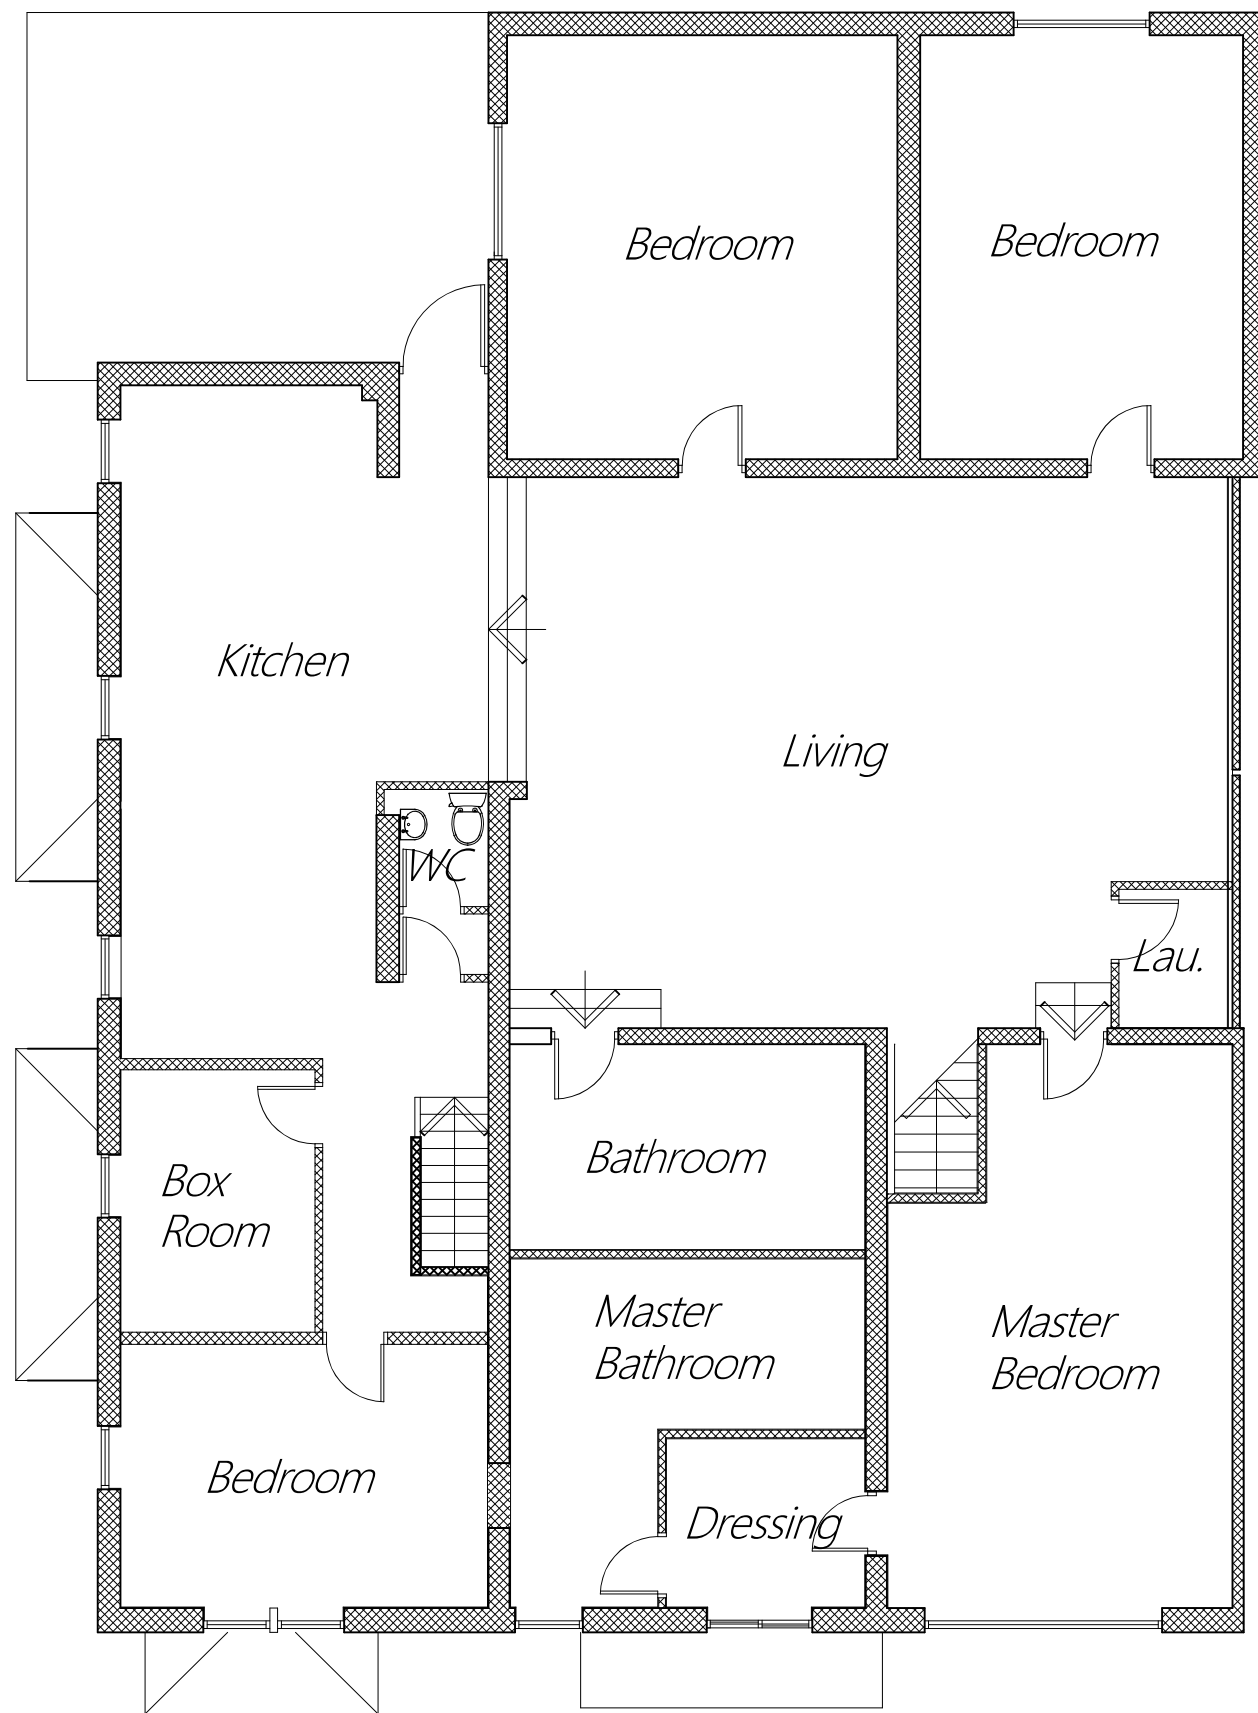

EXISTING FIRST FLOOR

Rev.	Amendments	Date
<div>EAGLEWOOD DESIGN</div> <div>41 Shaw Road South Shore Blackpool Lancashire FY1 6HA</div> <div>mob : 07747822369 e-mail : adele.earnshaw@eaglewood-design.co.uk website : www.eaglewood-design.co.uk</div>		
<div>PROJECT ADDRESS</div> <div>68 -70 Elizabeth Street, Blackpool. FY1 3JH</div>		
<div>PROJECT TITLE</div> <div>Conversion of property to form 2no. separate Apartments</div>		
<div>DRAWING TITLE</div> <div>Proposed Ground & First Floor Plans</div>		
Drawn ace	Date Jan 2021	Scales 1/100
Drawing No. 2020 - 09 - 09	Revision	
<small>This drawing and contents are the property of Eaglewood Design and will remain as such until full settlement of outstanding invoices. Unauthorised reproduction of the whole or any part thereof infringes Copyright and may lead to prosecution of Civil Proceedings.</small>		