


Proposal subject to planning approval.


Drawings for planning purposes only, all dimensions to be checked and verified by the contractor prior to work commencing on site. Contractor to ensure all materials are to Local Authority approval and to take into account everything necessary for the proper execution of the works.

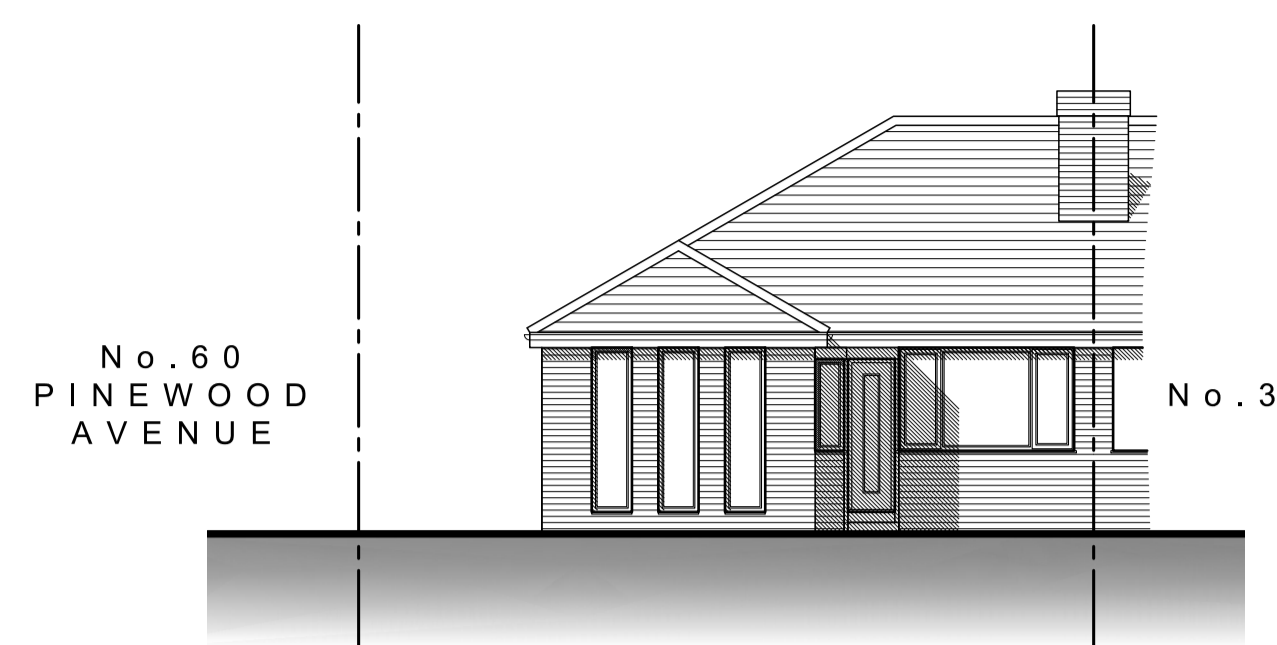


EXISTING FRONT
(SOUTH) ELEVATION
1:100




EXISTING SIDE
(WEST) ELEVATION
1:100

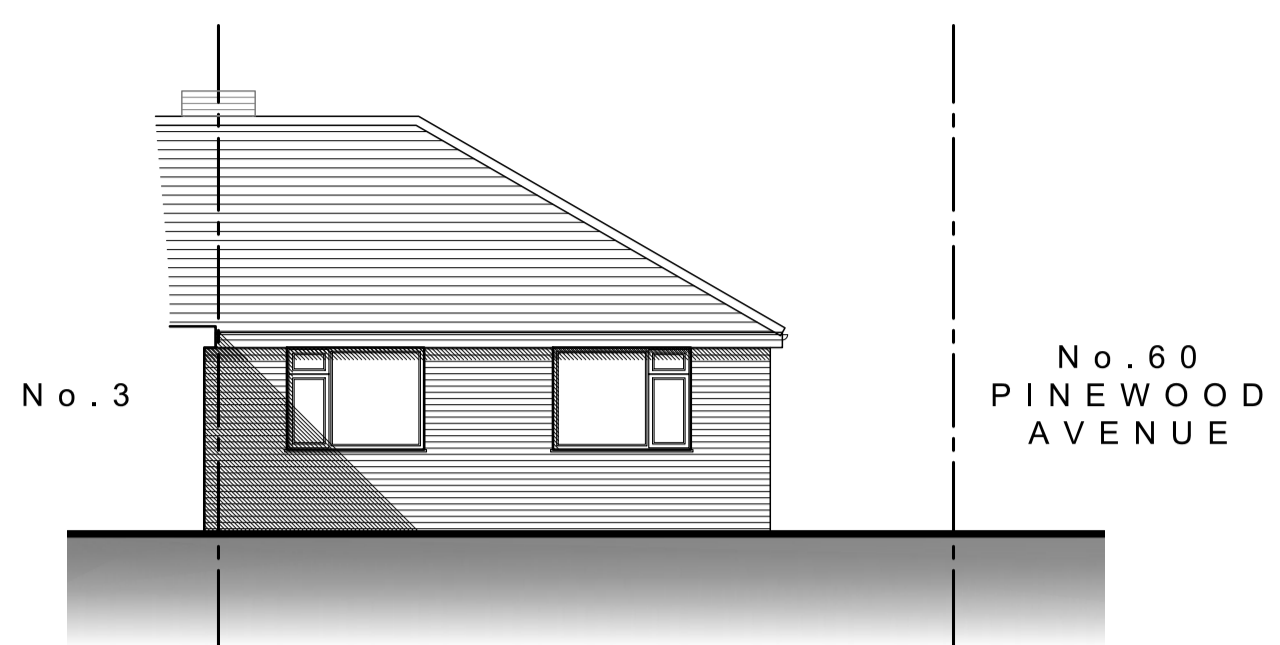


EXISTING REAR
(NORTH) ELEVATION
1:100

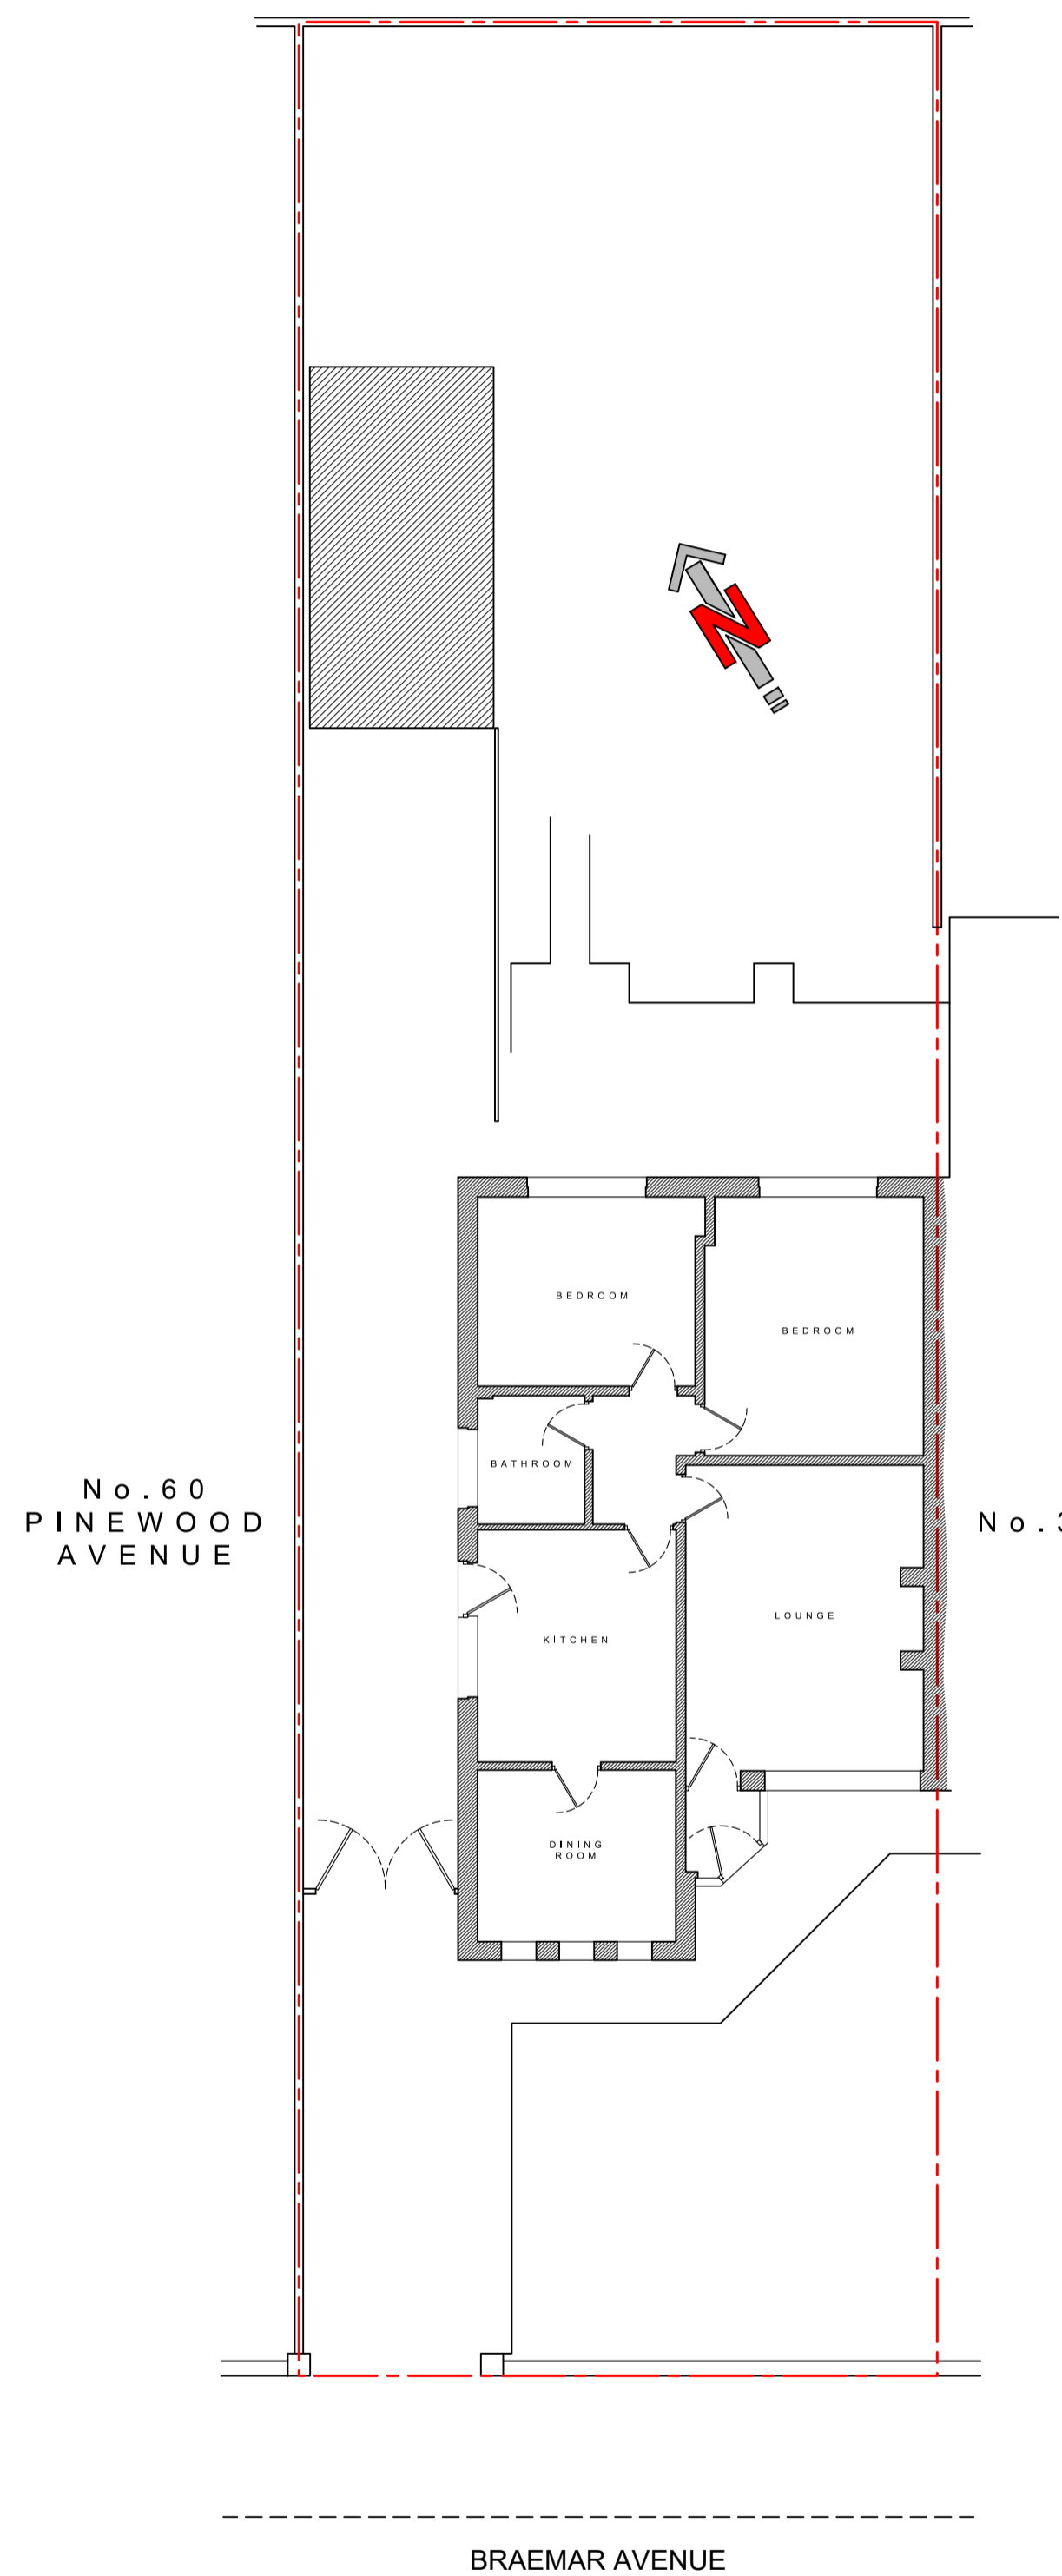

EXISTING SITE PLAN
1:100

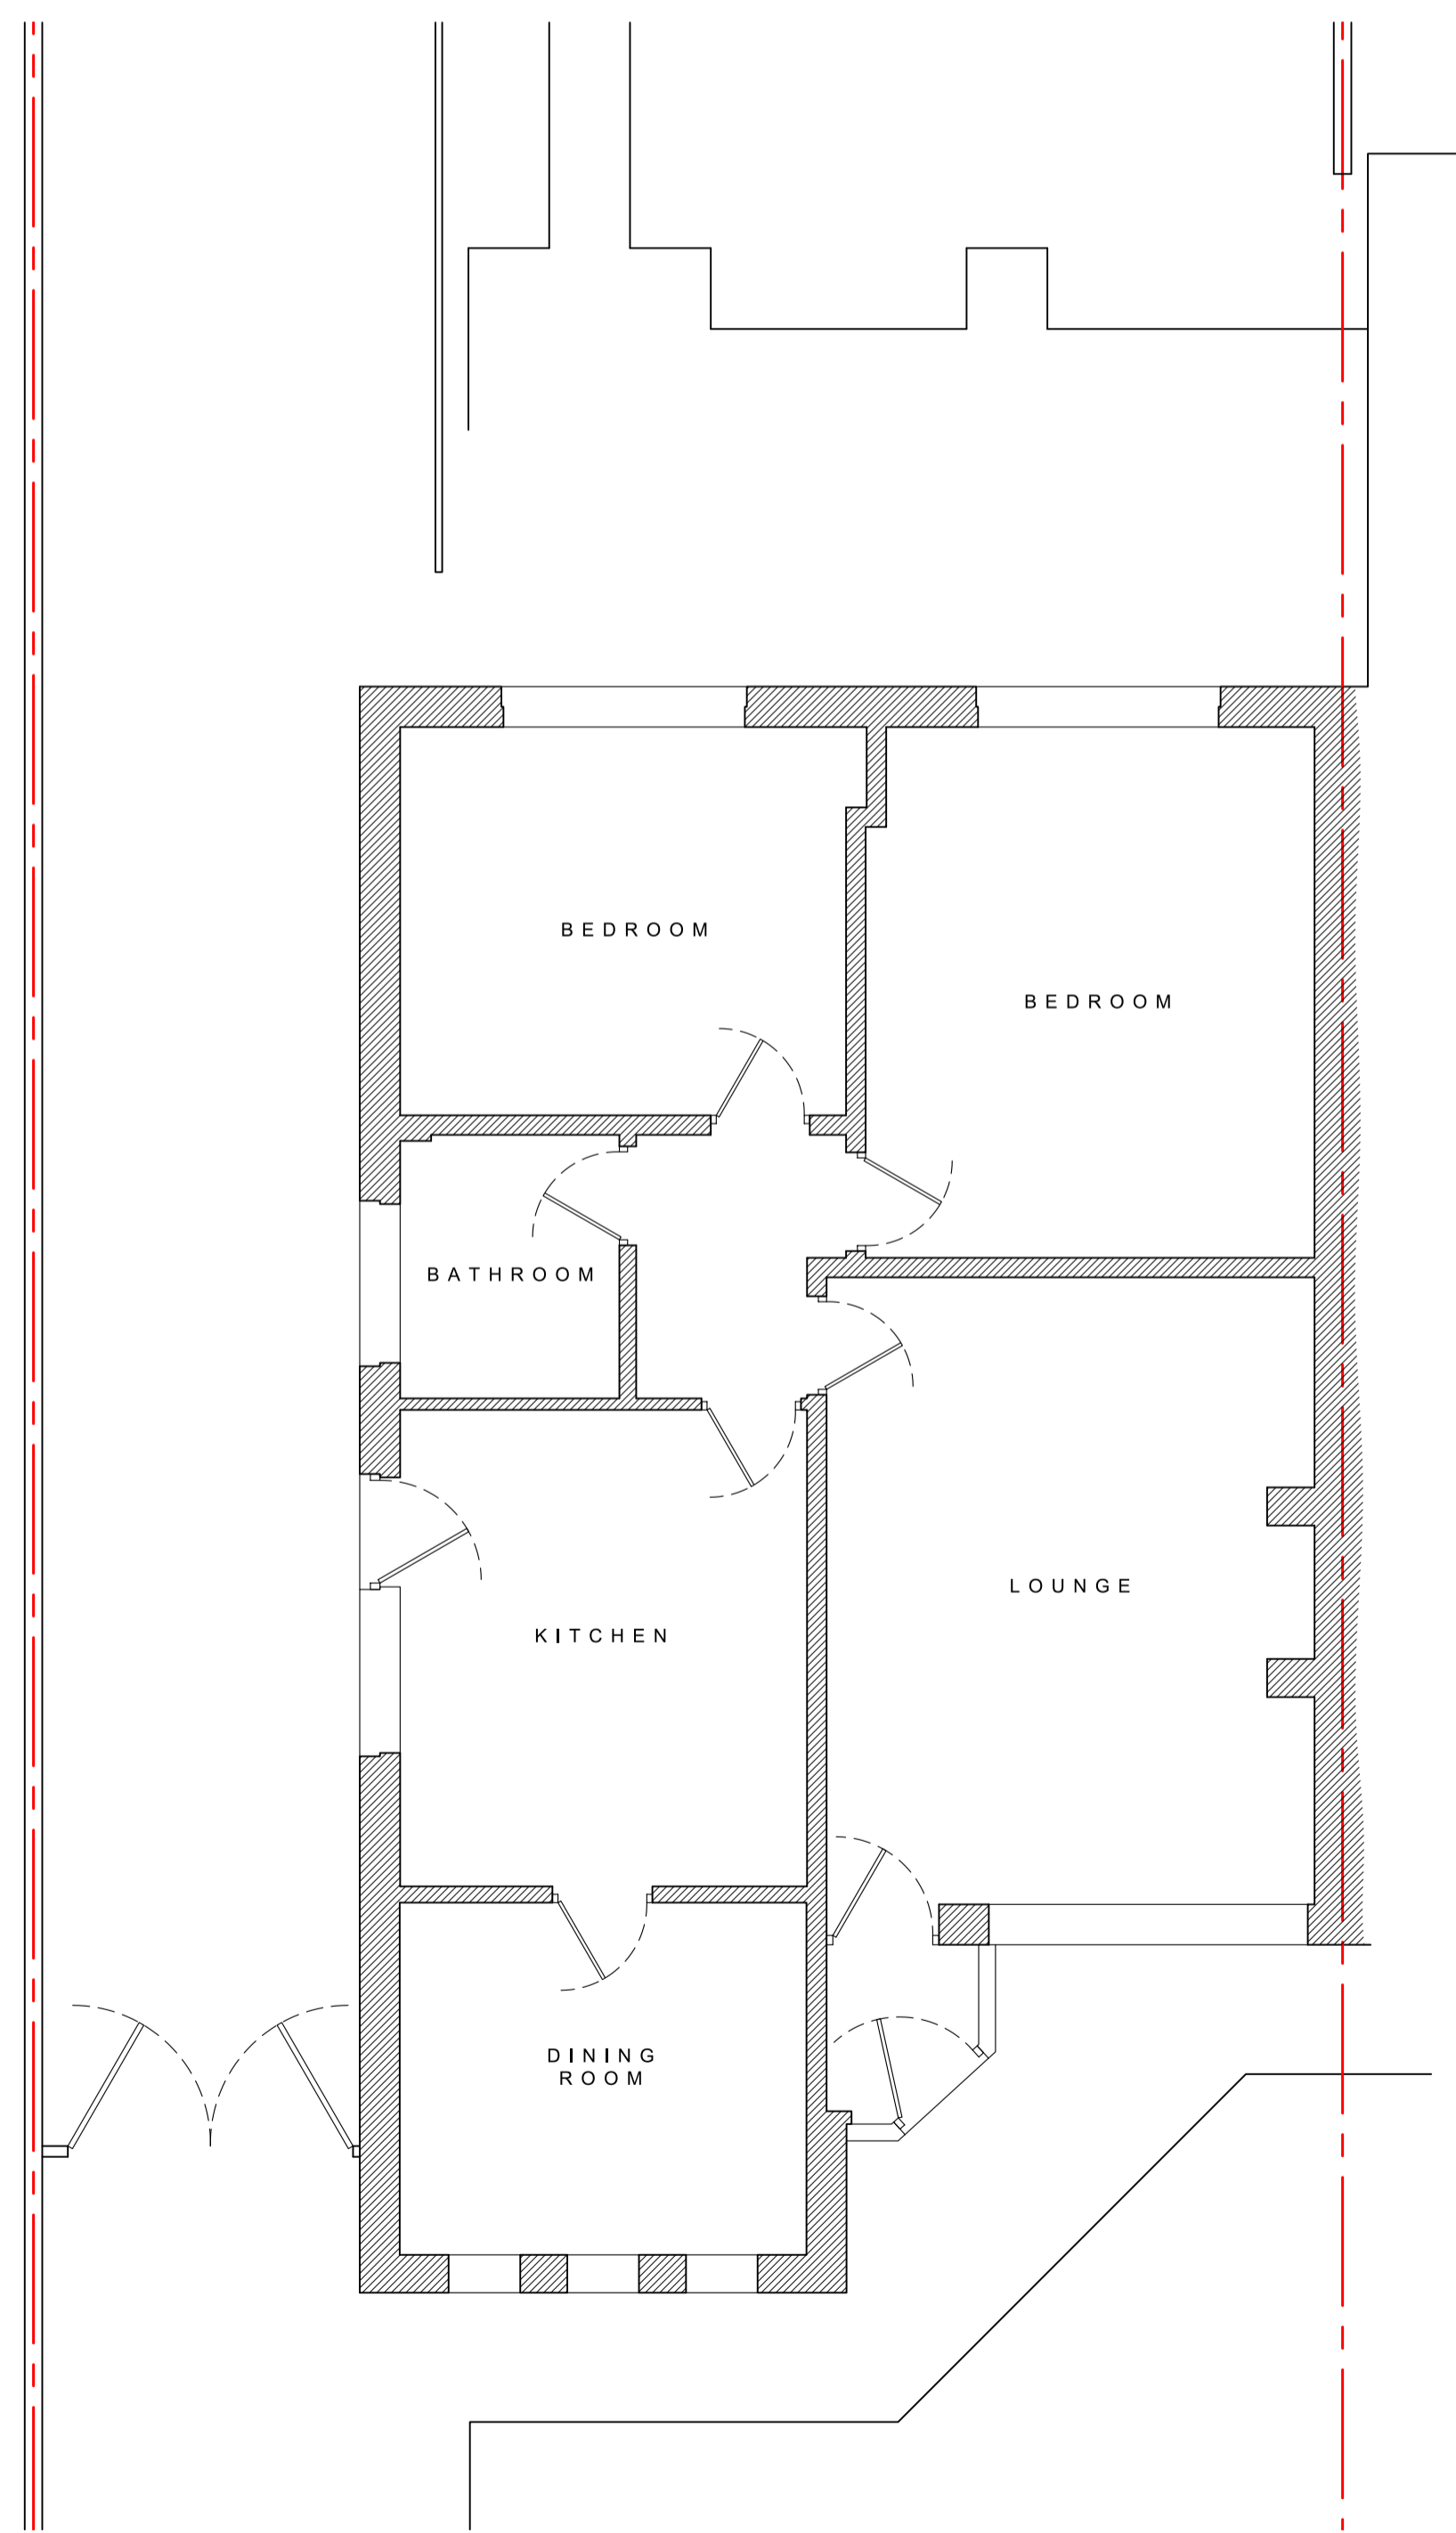


EXISTING GROUND-FLOOR PLAN
1:50

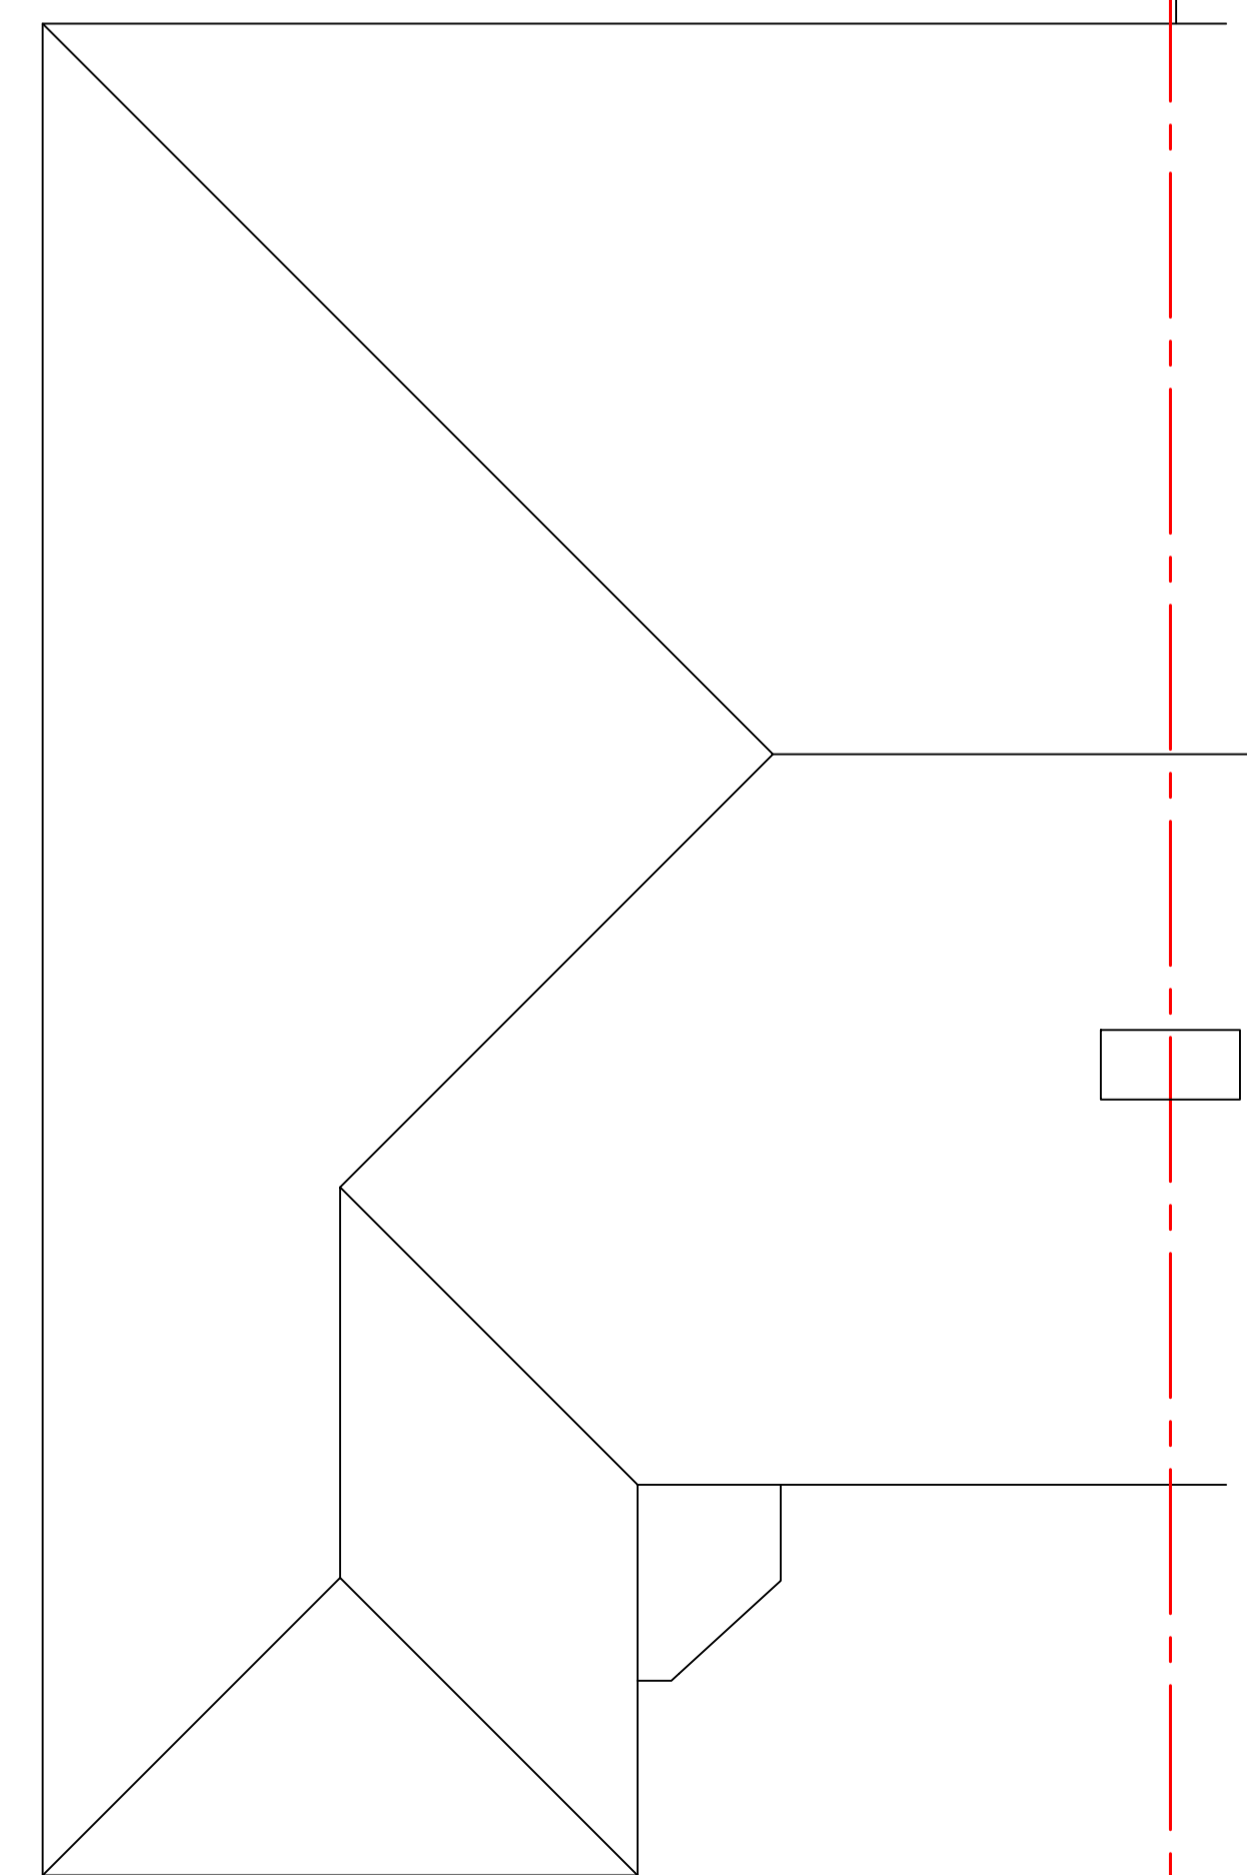

EXISTING ROOF PLAN
1:50

A Abbott-Hull
Associates

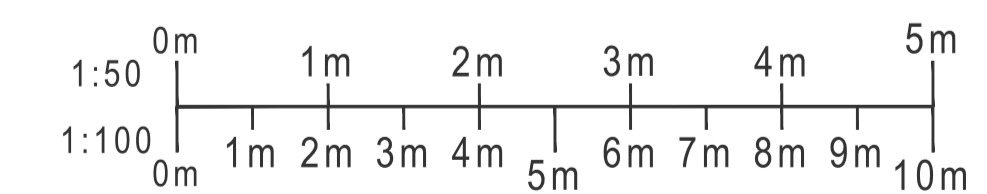

PROJECT
1 BRAEMAR AVENUE,
THORNTON-CLEVELEYS,
FY5 5ES

DRAWING

EXISTING PLANS & ELEVATIONS

| DRAWING NO. | REV. | DRAWN |
|-------------------------|----------------|--------|
| 2097_100 | - | J. A-H |
| DATE | SCALE | |
| 30/10/2020 | 1:50/100 @ A1 | |
| W abbotthull.co.uk | T 01253 846420 | |
| E info@abbotthull.co.uk | M 07725 005247 | |